
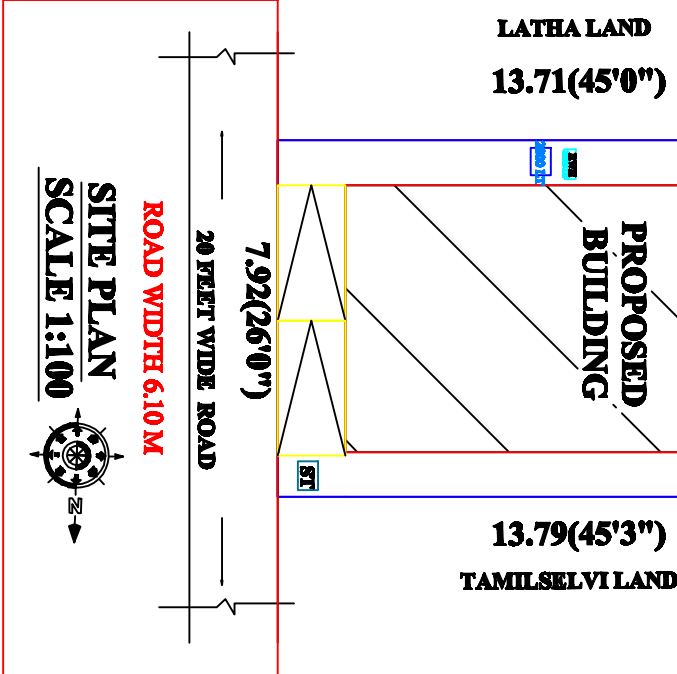
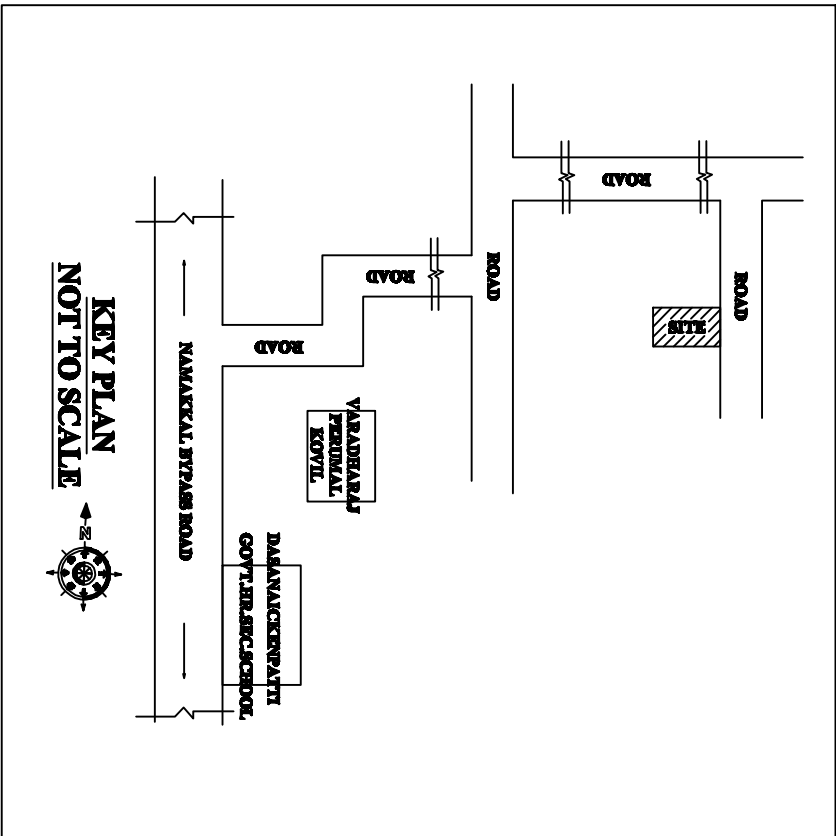
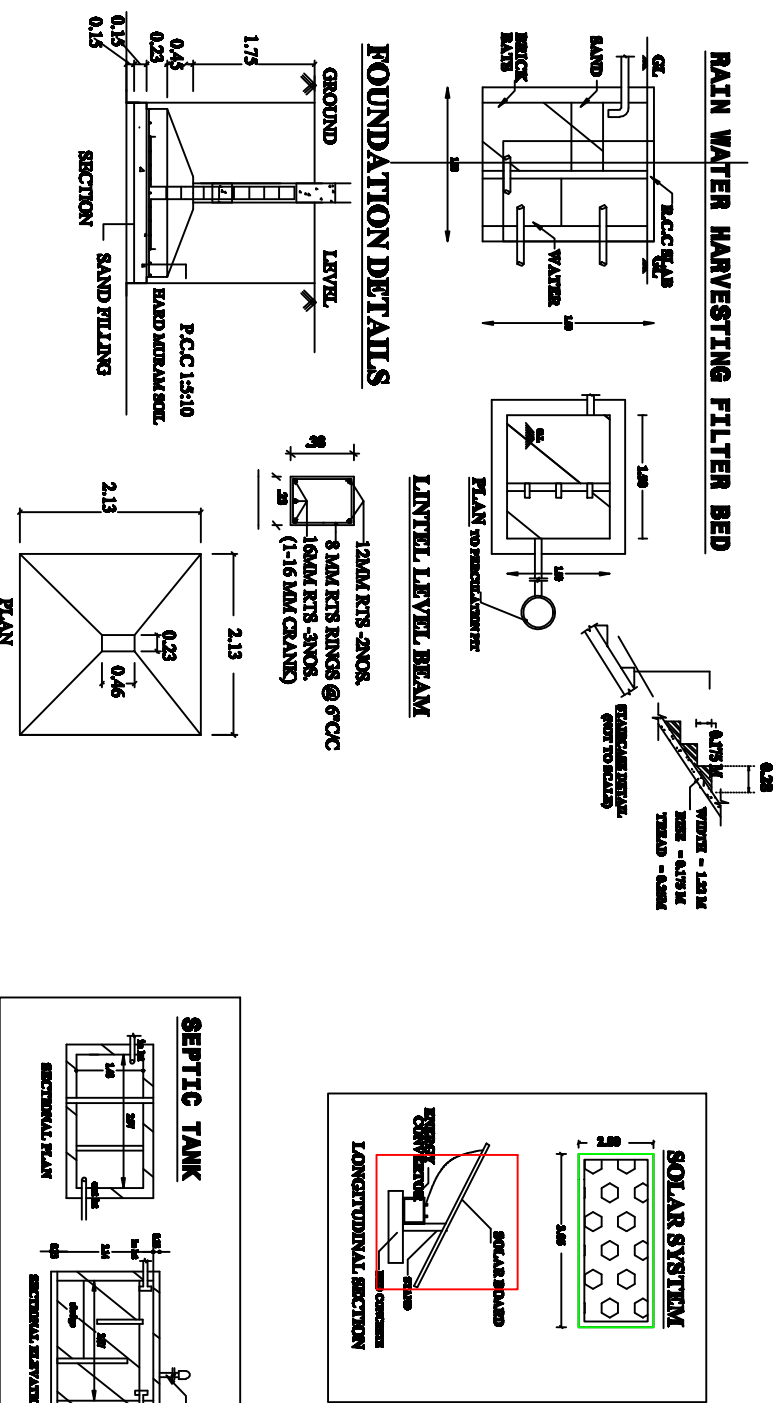
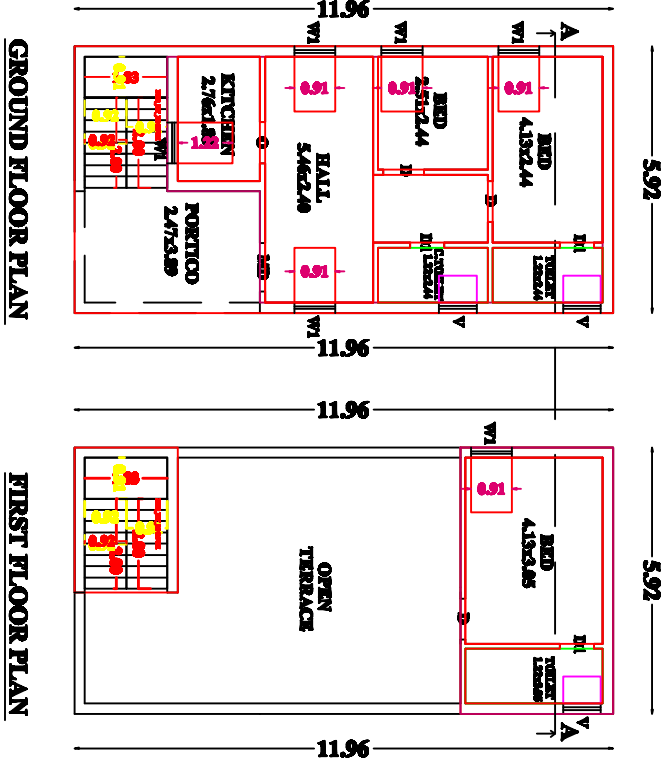


PLAN SHOWING THE PROPOSED CONSTRUCTION OF R.C.C TERRACED ROOF RESIDENTIAL BUILDING IN S.NO-38/1A1A1A, 42/2A2A1, PLOT NO-44PART,45 PART, NILAVARAPATTI VILLAGE, DASANAICKENPATTI PANCHAYATH, SALEM TALUK, SALEM DISTRICT.

NAME OF THE APPLICANT :

Mrs.G.LATHA W/o Mr.R.GOPAL

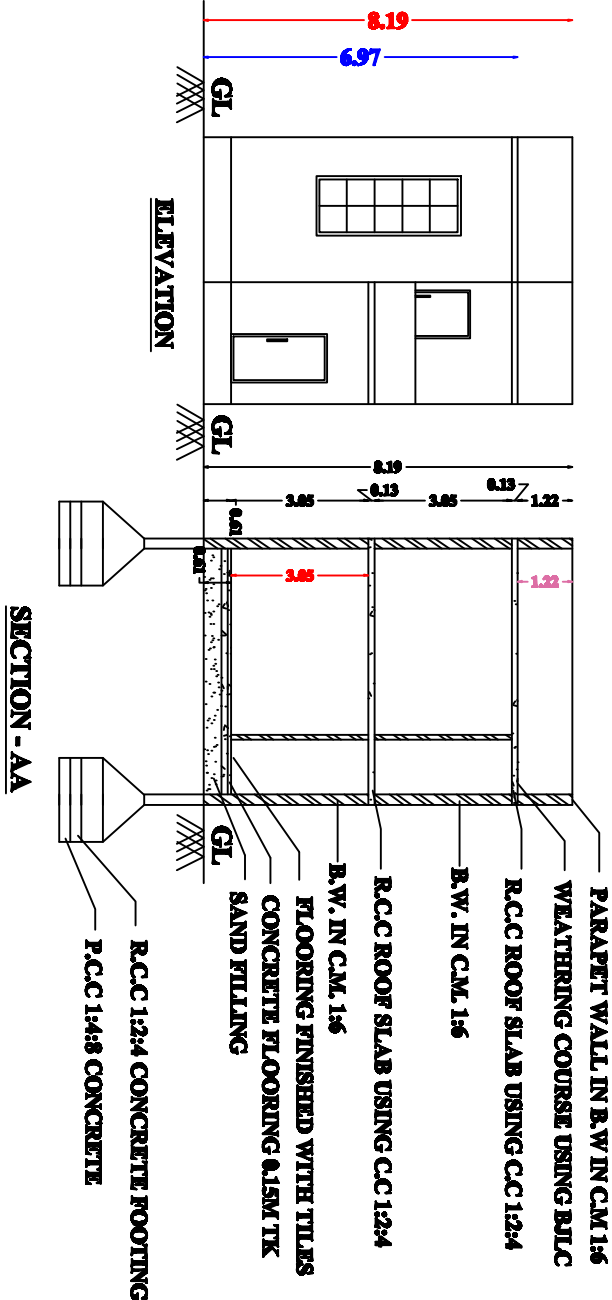

JOINERIES DETAILS				
MAIN DOOR	MD	3'6"x7'0"	1.07x2.13	
DOOR	D1	2'6"x7'0"	0.75x2.13	
DOOR	D	3'0"x7'0"	0.91x2.13	
OPEN	O	3'0"x7'0"	0.91x2.13	
WINDOW	W1	3'0"x4'0"	0.91x1.22	
VENTILATOR	V	2'6"x2'6"	0.76x0.76	

AREA DETAILS				
AREA OF THE SITE	1173.00	sft	108.97	sqm
GROUND FLOOR AREA	762.09	sft	70.80	sqm
FIRST FLOOR AREA	295.36	sft	27.44	sqm
TOTAL AREA	1057.45	sft	98.24	sqm
OPEN AREA	410.91	sft	38.17	sqm

FSI - $\frac{762.09}{1173.00}$ - 0.64
PLOT COVERAGE - 64.96%

ALL DIMENSIONS ARE IN METER, SCALE 1:100
SITE BOUNDARY SHOWN IN GREEN PROPOSED
CONSTRUCTION SHOWN IN RED
EXISTING ROAD SHOWN IN YELLOW

APPLICANT

ENGINEER



IES no: 236