


PLAN SHOWING THE PROPOSED CONSTRUCTION OF RCC ROOF COMMERCIAL BUILDING IN NATHAM SF NO. 450/8, NEAR KADAMBUR BUS STAND, KADAMBUR VILLAGE, GANGAVALLI TOWN PANCHAYAT, GANGAVALLI TK, SALEM DT

NAME OF APPLICANT :- Mr.K.K.MURUGESAN

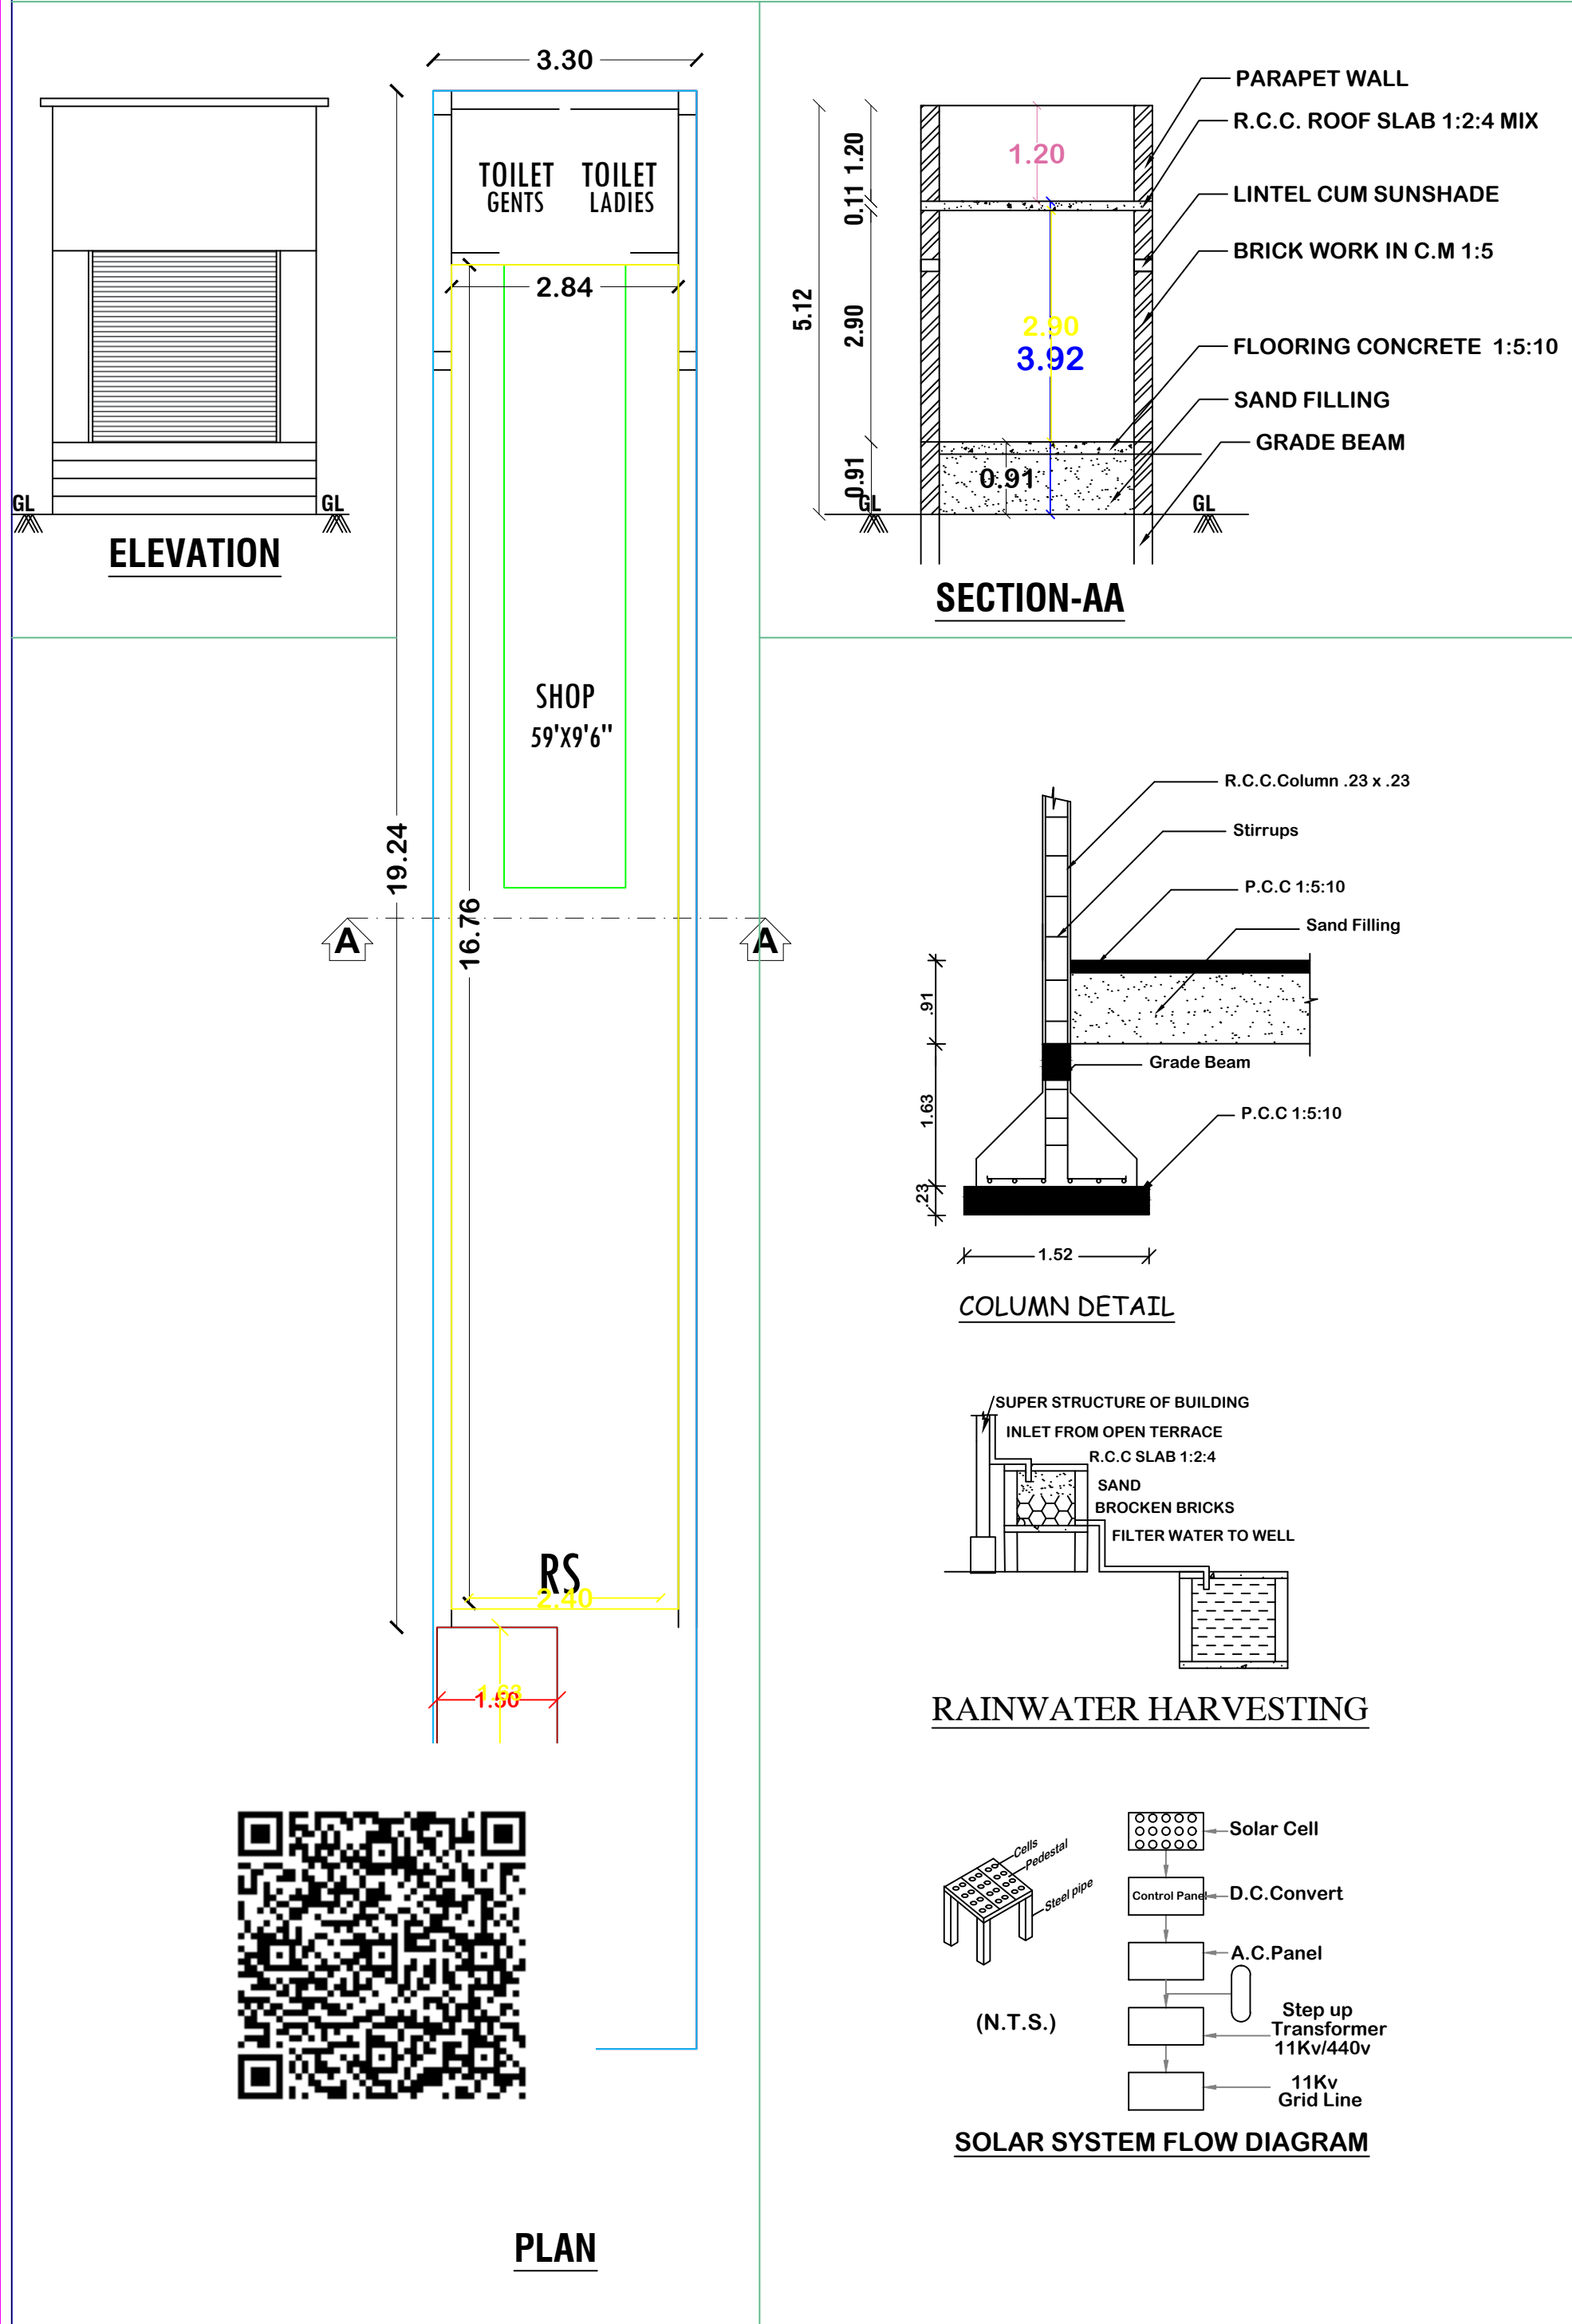

RAMAR HOUSE

