
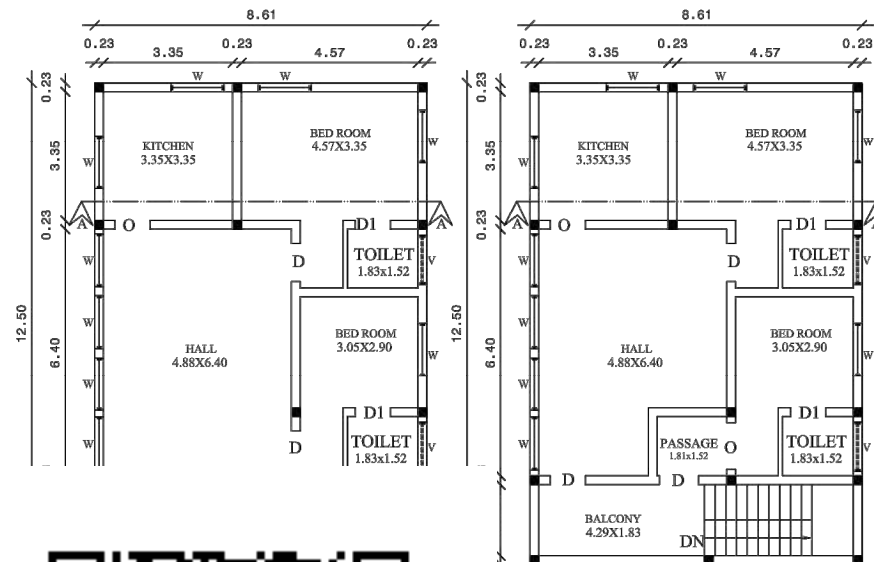


PLAN SHOWING THE PROPOSED CONSTRUCTION OF R.C.C TERRACED ROOF RESIDENTIAL BUILDING IN NEW S.NO:2/6,KADATHUR AGRAGHARAM VILLAGE,SALEM SOUTH TALUK,
VEERAPANDI SUB REG DISTRICT,SALEM EAST REG,SALEM DISTRICT.,

APPLICANT:1.Mr.P.MANICKAM.,S/o.Mr.PEIRYASAMY.,

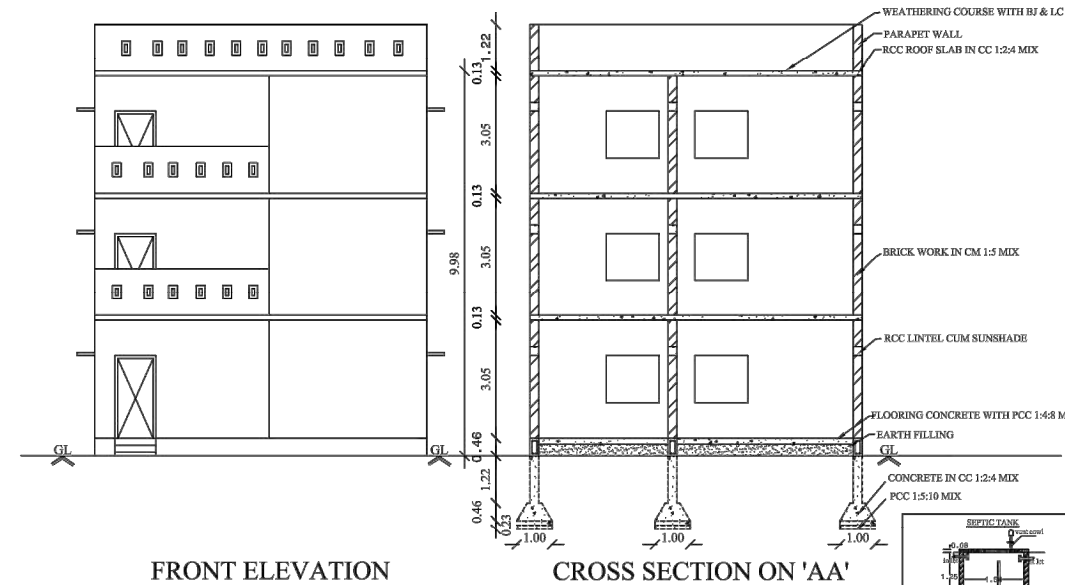


TYPICAL FIRST AND SECOND FLOOR PLAN

ENGINEER


DREAM BUILDERS
ER.J.M.LOGANAND.,B.E
LICENCED BUILDING SURVEYOR
990,BHARATHI NAGAR,JAGIR AMMAPALAYAM
SALEM-5
CELL:9677979719

SOLAR SYSTEM

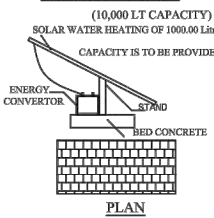

PROPERTY OF P. VENKATAJALAM

PROPERTY OF RAJU,PERIYASAMY

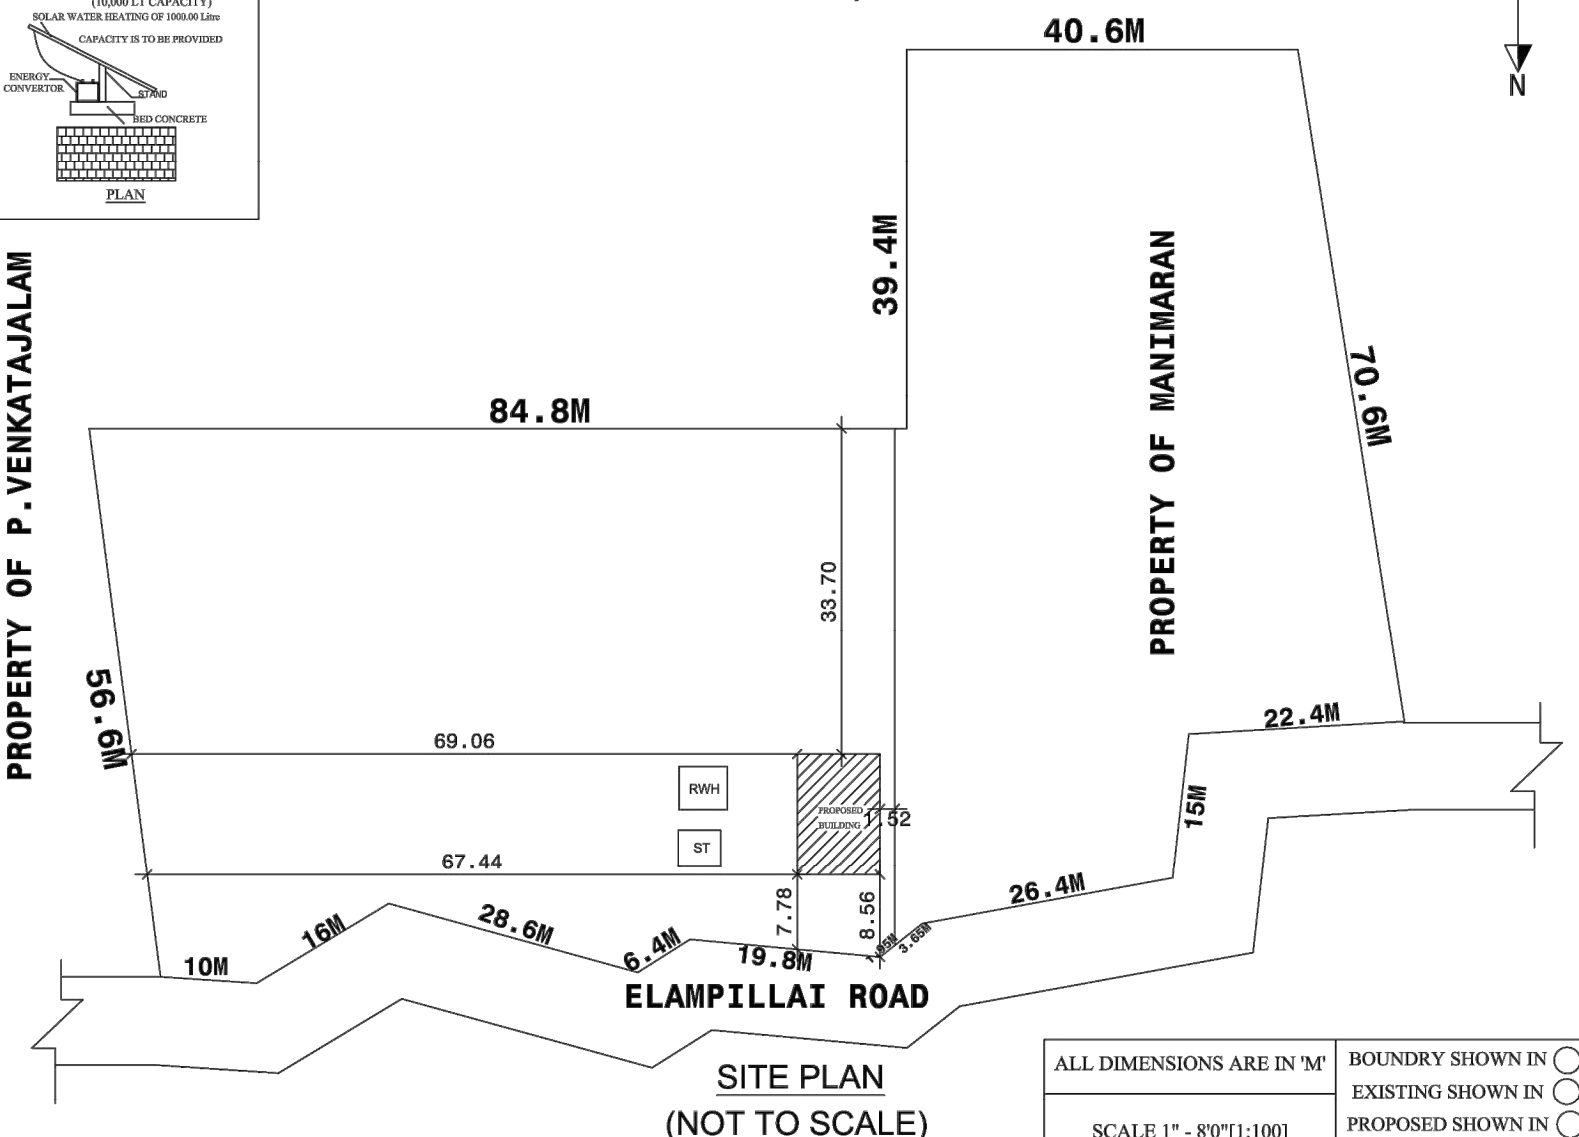


SITE PLAN (NOT TO SCALE)

ALL DIMENSIONS ARE IN 'M'
SCALE 1" - 8'0"[1:100]
BOUNDRY SHOWN IN ○
EXISTING SHOWN IN ○
PROPOSED SHOWN IN ○

AREA OF THE SITE: 97.5 CENT		
AREA DETAILS	SQFT	SQMT
AREA OF THE SITE	42471.00	3945.65
AREA OF THE Propo.G.F Building	1158.25	107.60
AREA OF THE Propo.F.F Building	1158.25	107.60
AREA OF THE Propo.S.F Building	1158.25	107.60
Total Area	3474.75	322.81
AREA OF OPEN SPACE	41312.75	3838.04

REFERENCE	MT	FT
D DOOR	1.00 X 2.13	3'3" X 7'0"
D1 DOOR	0.76 X 2.13	2'6" X 7'0"
W WINDOW	1.21 X 1.37	4'0" X 4'6"
W1 WINDOW	1.52 X 3.65	5'0" X 12'0"
O OPEN	1.22 X 2.13	4'0" X 7'0"
V VENTILATOR	1.22 X 0.61	4'0" X 2'0"

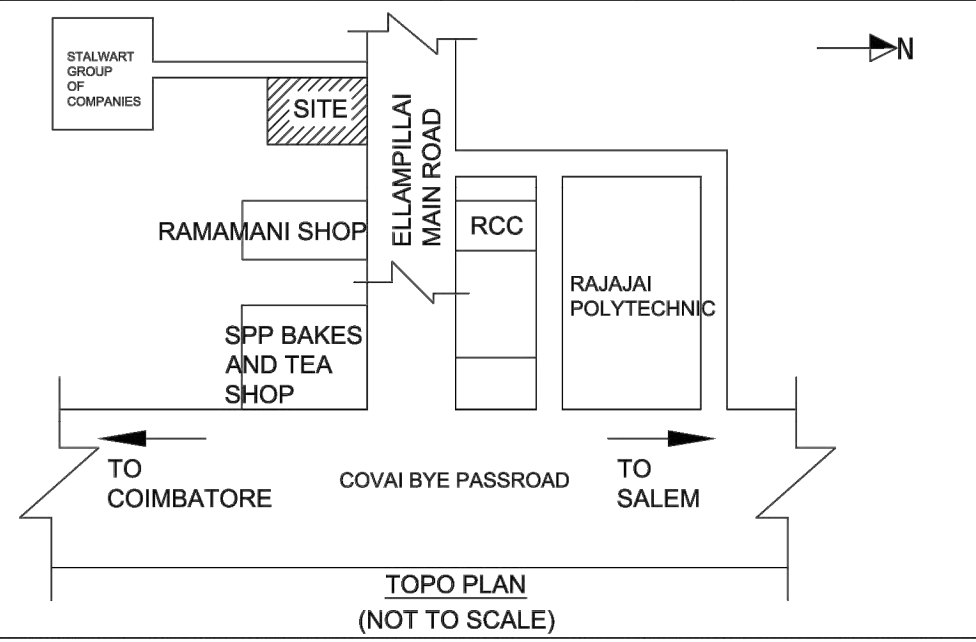

TOPO PLAN (NOT TO SCALE)