
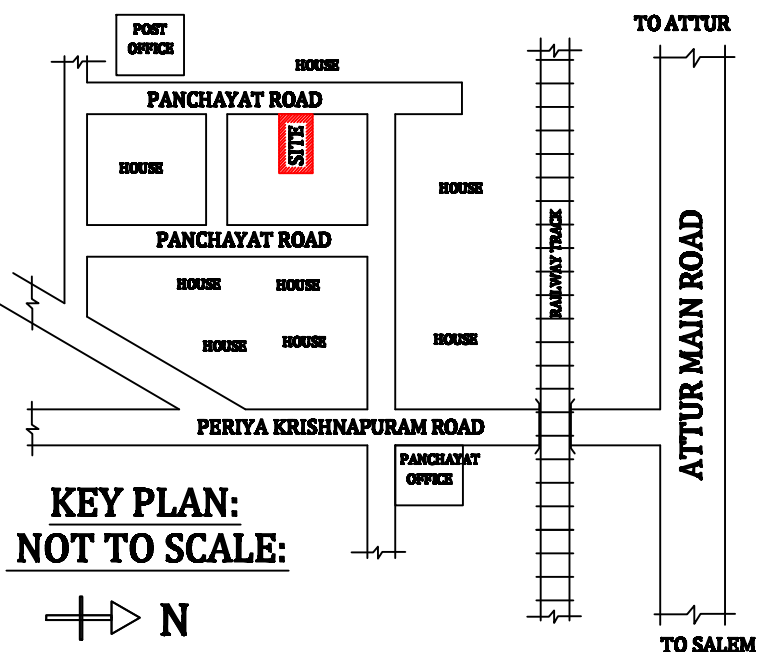
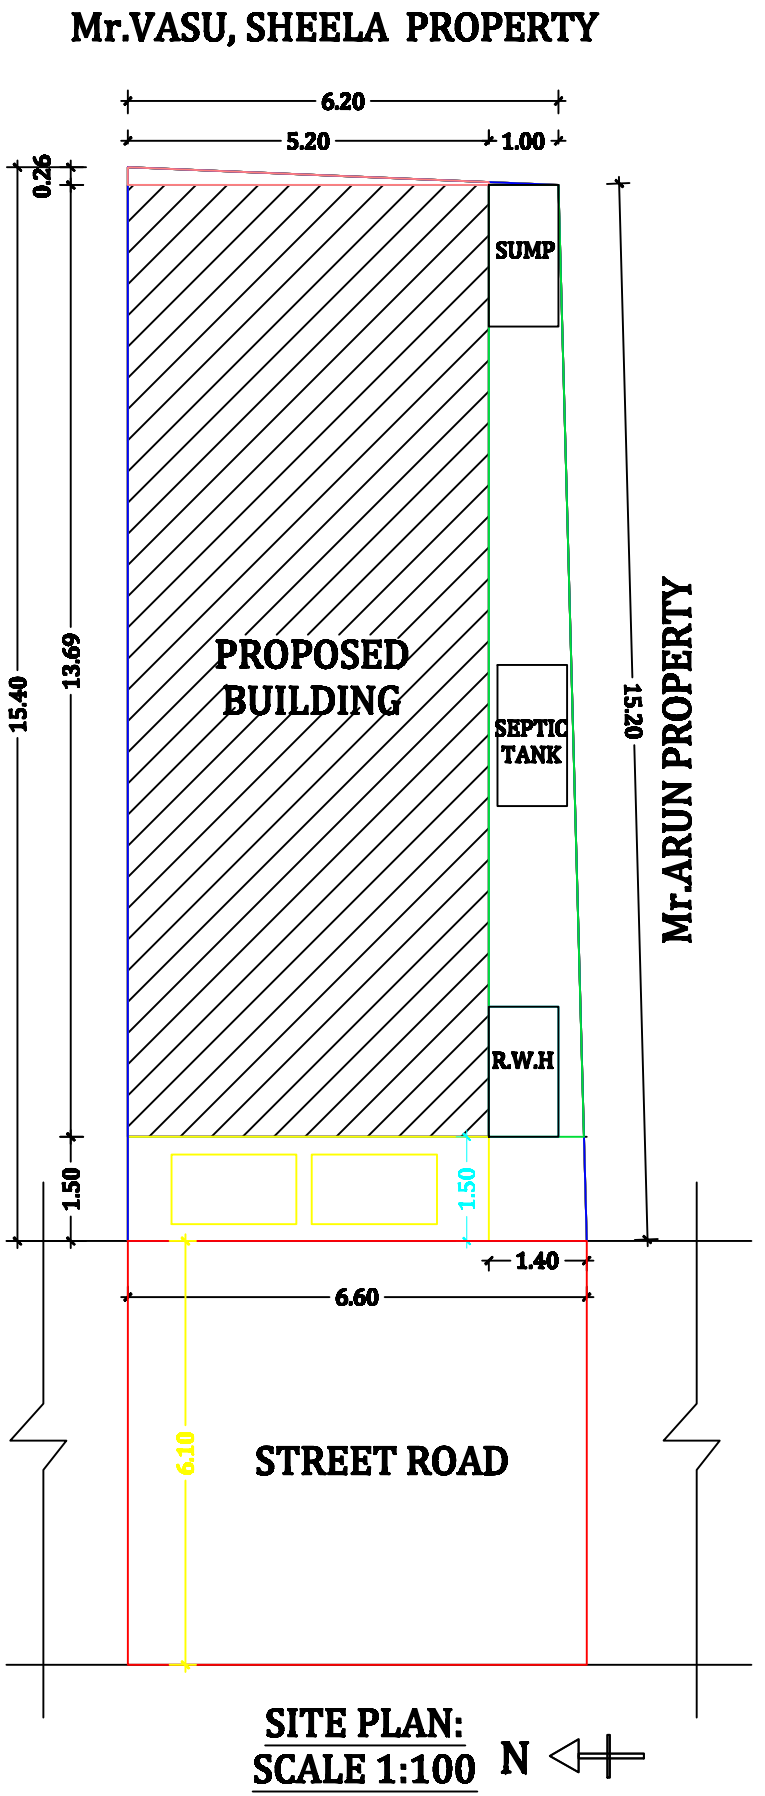
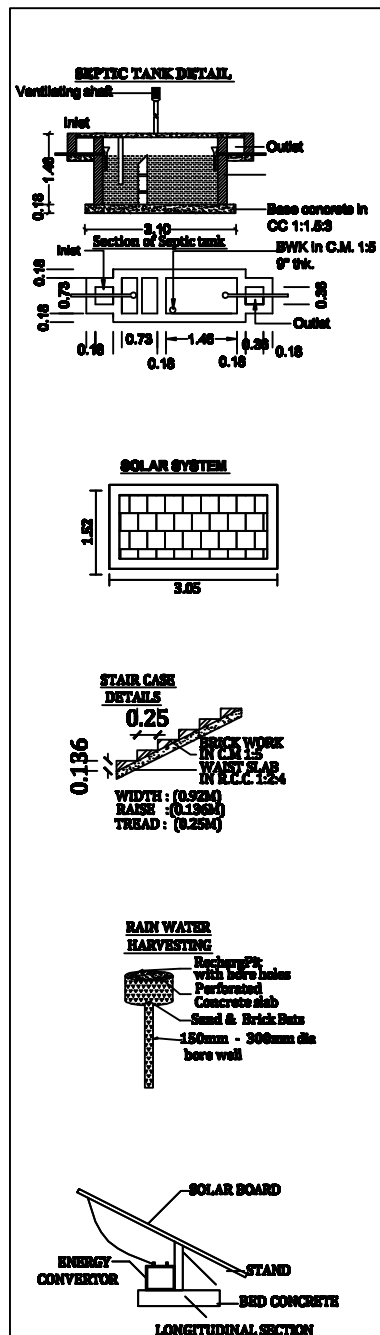
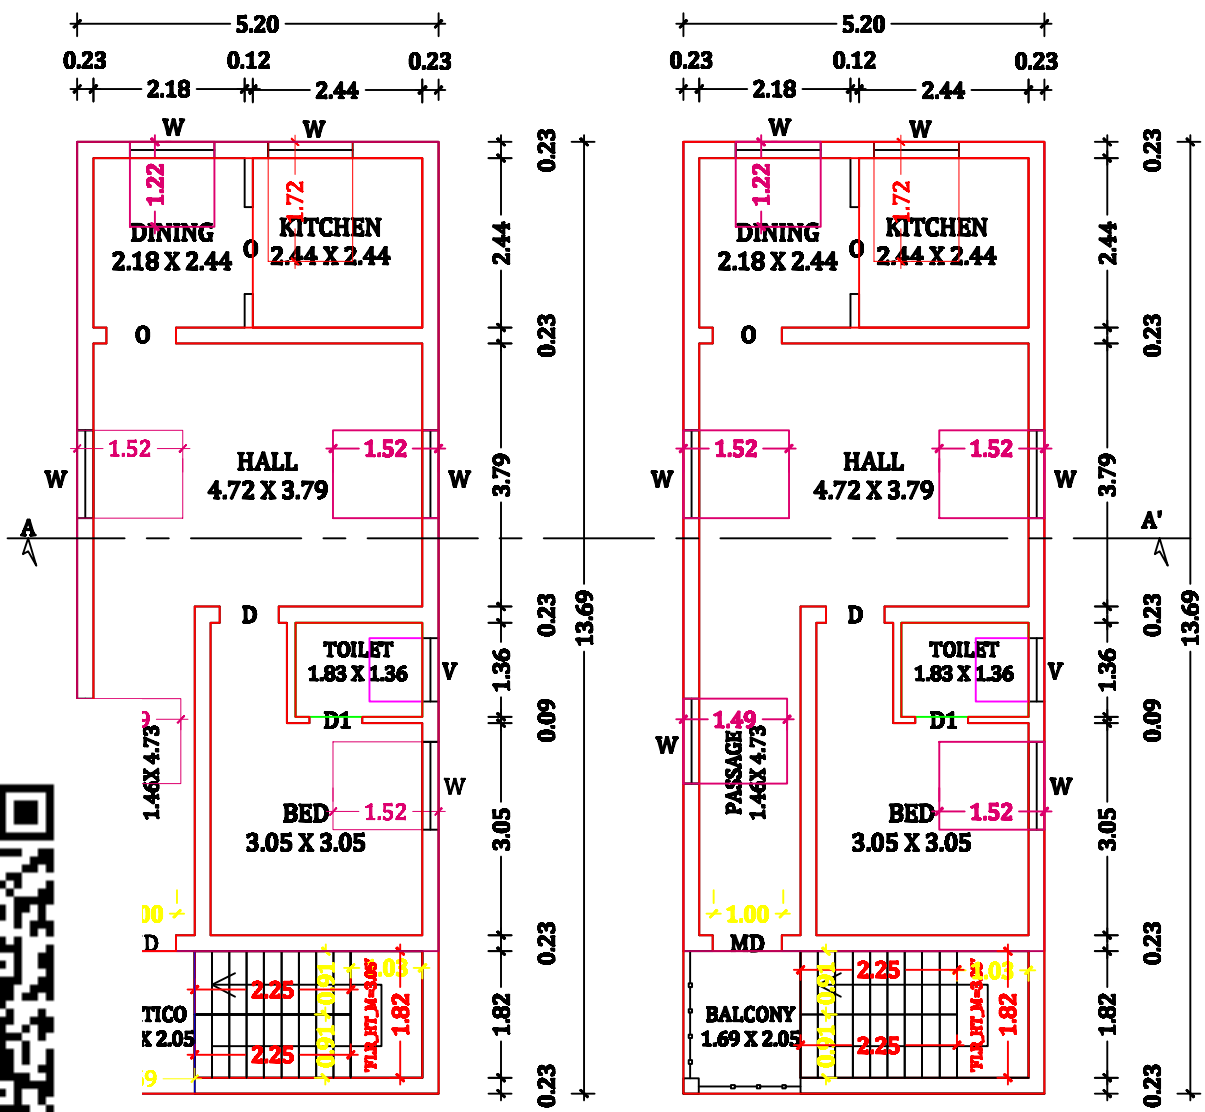


PLAN SHOWING THE PROPOSED CONSTRUCTION OF R.C.C TERRACED ROOF RESIDENTIAL BUILDING IN GROUND AND FIRST FLOOR AT OLD NATHAM S.NO:100/1(Part), NEW NATHAM SUB DIV S.NO - 286/14, PERIYAKRISHNAPURAM VILLAGE AND PANCHAYAT, PETHANAICKENPALAYAM UNION AND TALUK, SALEM DISTRICT.

APPLICANT : Mr.M. VENKATESHWARAN S/O Mr. C. MUTHU

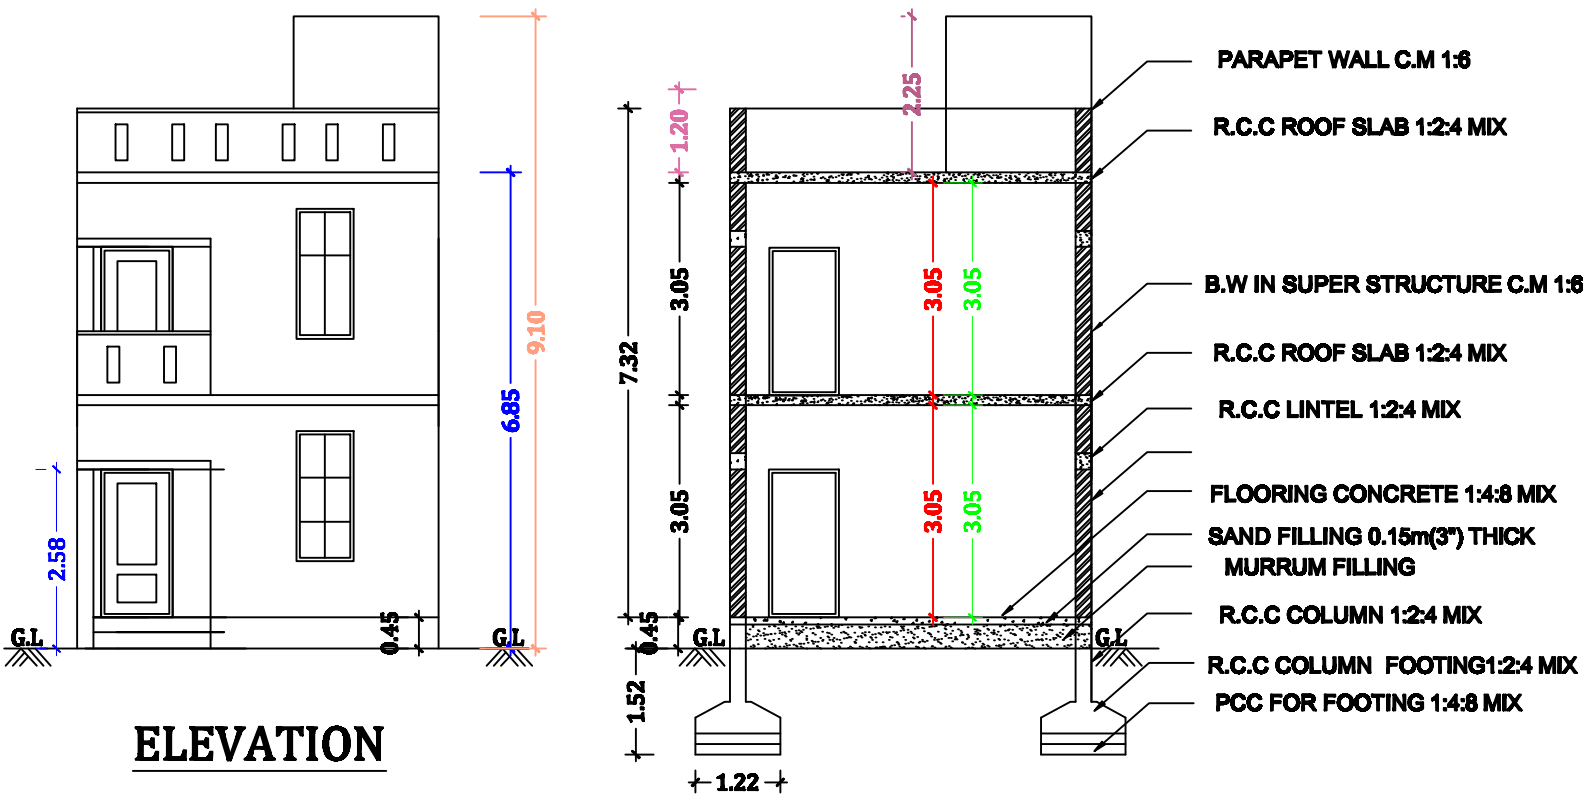

OFFICE USE:

JOINERY DETAILS:

MAIN DOOR	3'3" X 7'0"	1.00 X 2.13
DOOR 1	2'6" X 7'0"	0.76 X 2.13
OPEN	3'3" X 7'0"	1.00 X 2.13
WINDOW	6'0" X 5'0"	1.83 X 1.52
WINDOW 1	4'0" X 4'6"	1.22 X 1.37
VENTILLATOR	3'0" X 2'6"	0.91 X 0.76

AREA DETAILS:	SQ.FT	SQ.MT
AREA OF THE SITE	1055.00	98.00
AREA OF GROUND FLOOR	765.96	71.16
AREA OF FIRST FLOOR	765.96	71.16
6AREA OF OPEN SPACE	288.90	26.84

F.S.I. AREA: 1.45
PLOT COVERAGE: 72.61%

BOUNDARY SHOWN IN -
PROPOSED SHOWN IN -
ROAD SHOWN IN -

SCALE ALL DIMENSIONS ARE IN
METER SCALE 1:100

APPLICANT:

ENGINEER :

Er.V. KAVIYARASAN, BE., A.M.I.E.,
KL-ASSOCIATION
Chartered Engineer No:AM3058452
Registered Engineer SCMC-No:358/2023
General Valuer, Nearby Chennai Silks,
Junction Main Road, Salem - 636 004.
Ph:97880 33366-90037 52405.