

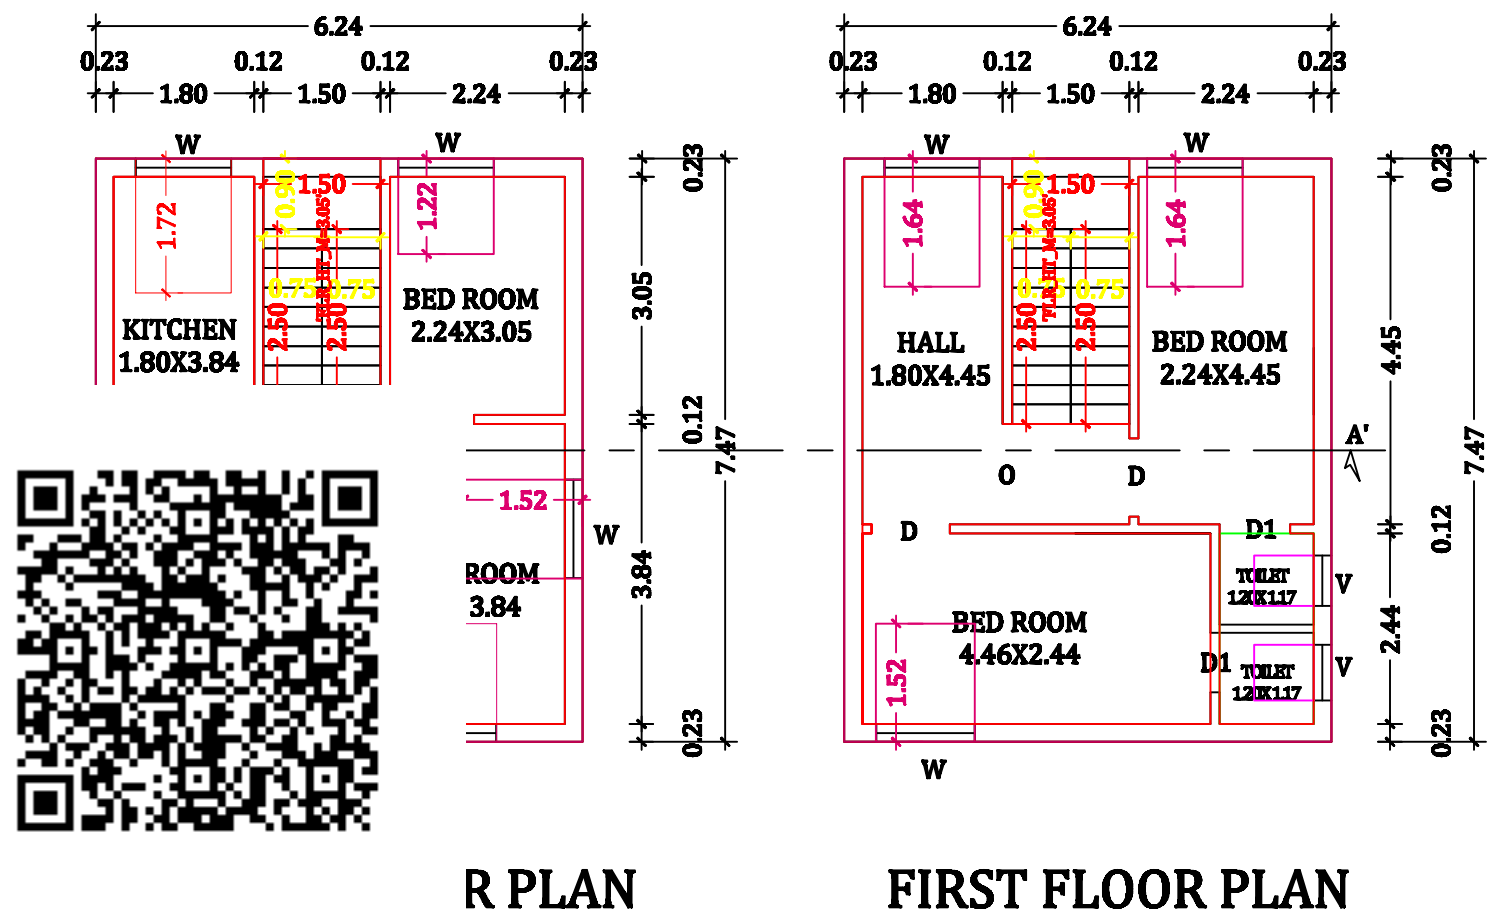


PLAN SHOWING THE PROPOSED CONSTRUCTION OF R.C.C TERRACED ROOF RESIDENTIAL BUILDING IN GROUND AND FIRST FLOOR AT , NEW SUB DIV S.NO - 83/19A1A2, PLOT NO:5, SRI KRISHNA NAGAR ANNEX, DHALAVAIPATTI VILLAGE AND PANCHAYAT, SALEM UNION, SALEM WEST TALUK, S ALEM DISTRICT.


APPLICANT : Mr.G. VIJAYAKUMAR S/O Mr. GANESAN

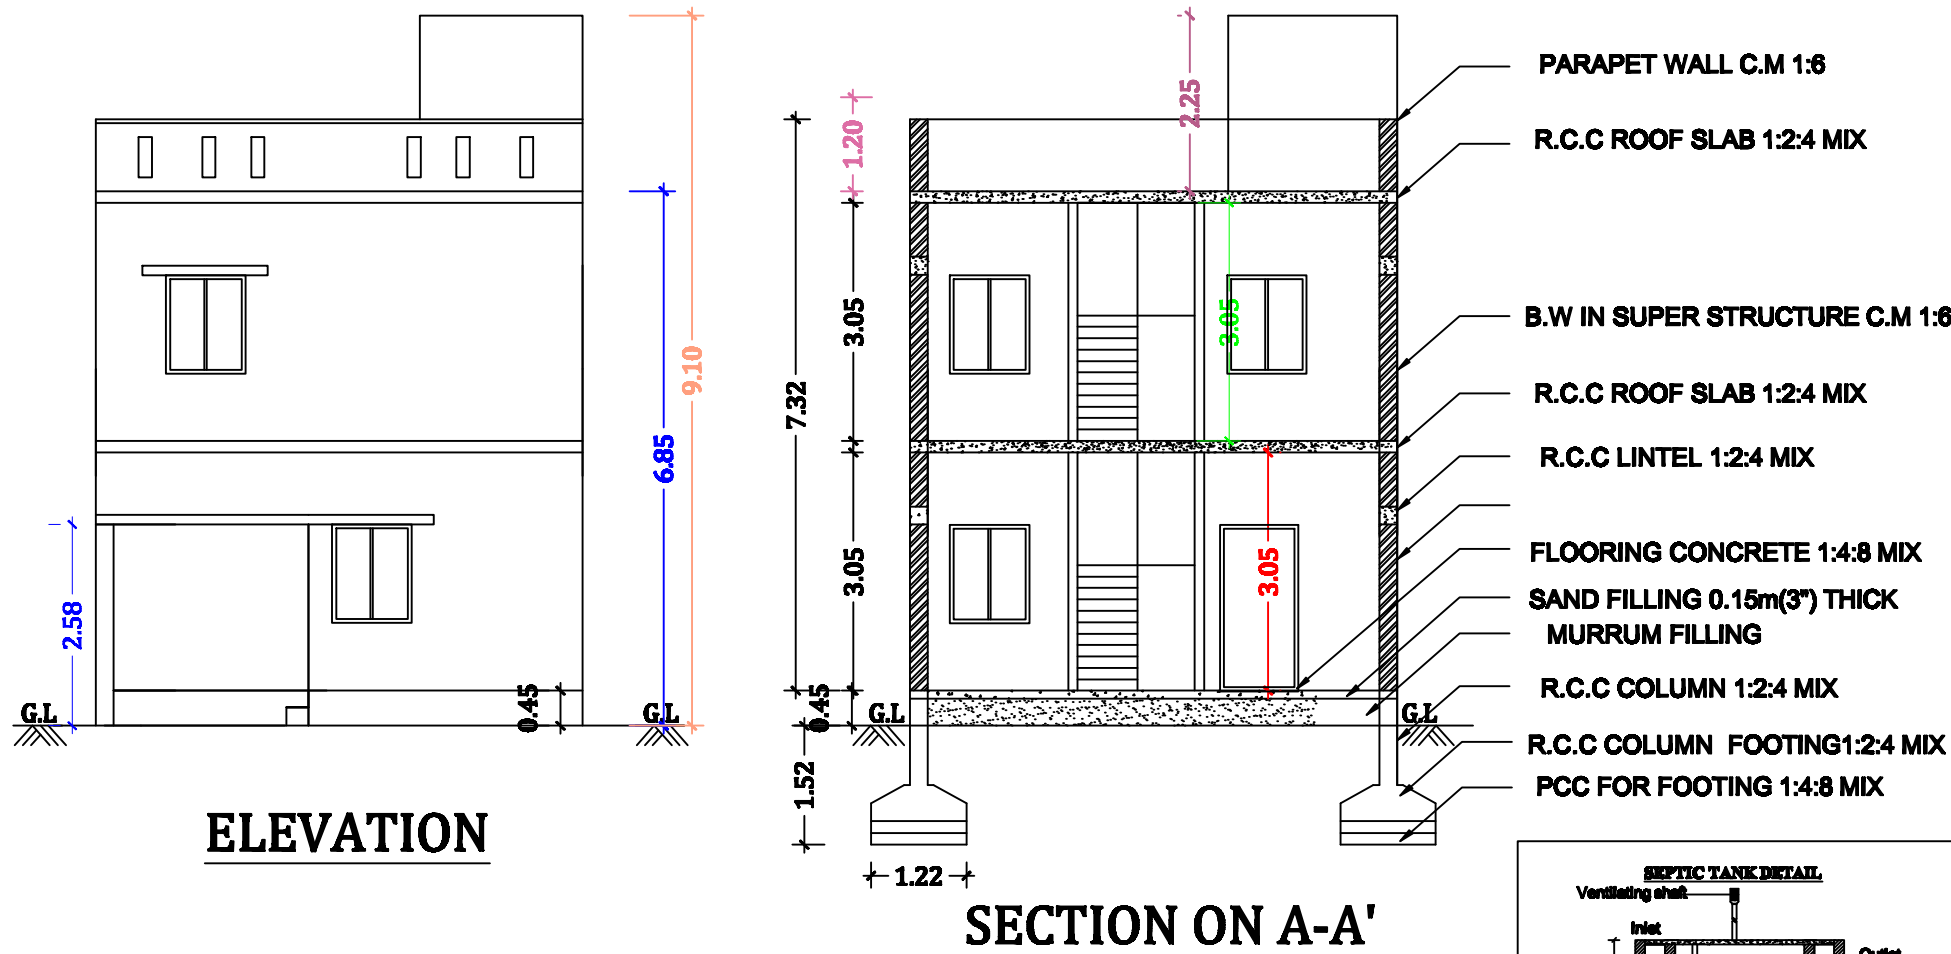

Mr.CHINNATHAMBI VAGAYARA PROPERTY

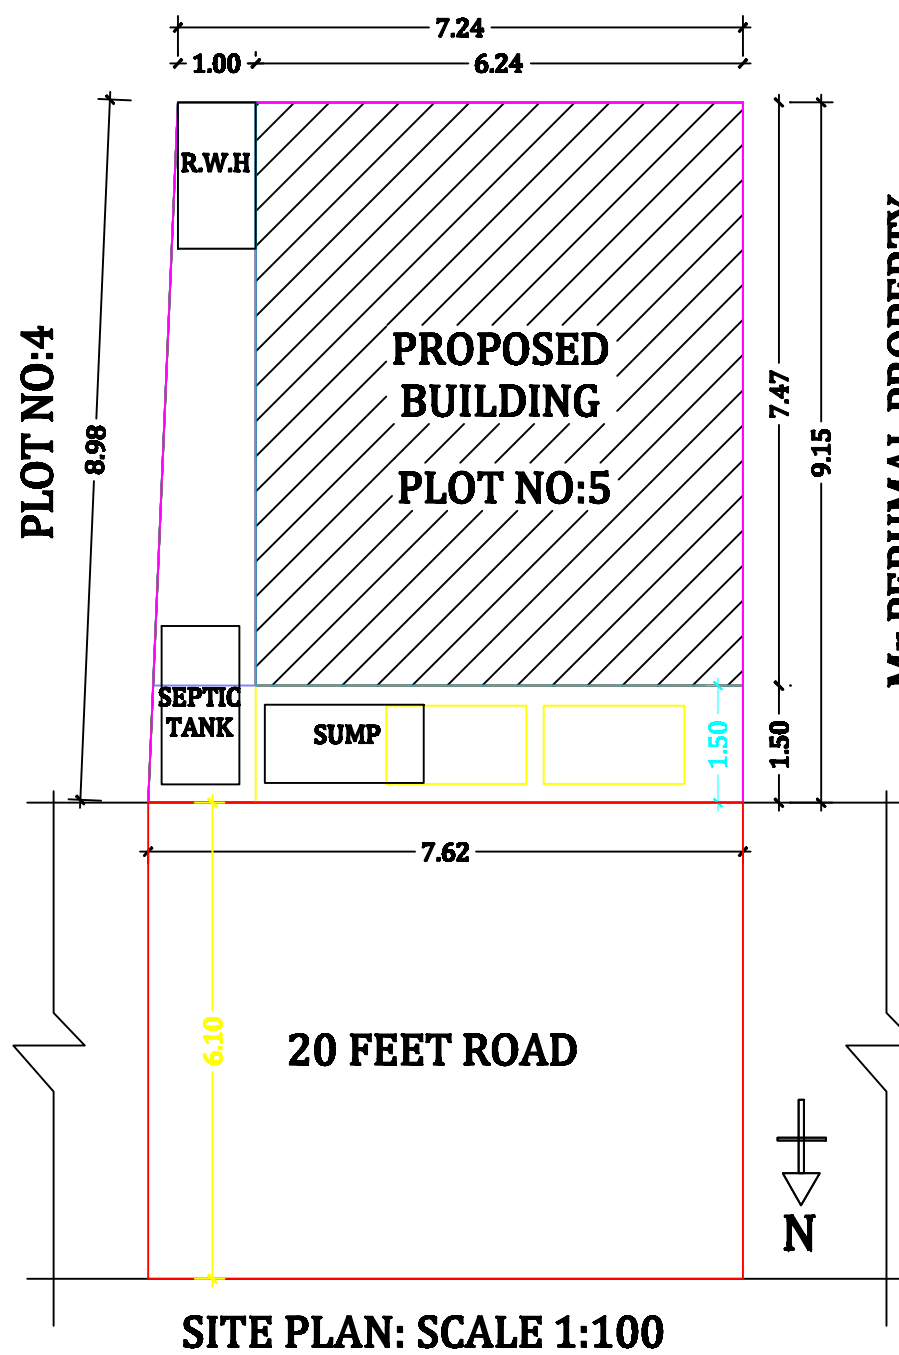

KEY PLAN:
NOT TO SCALE:

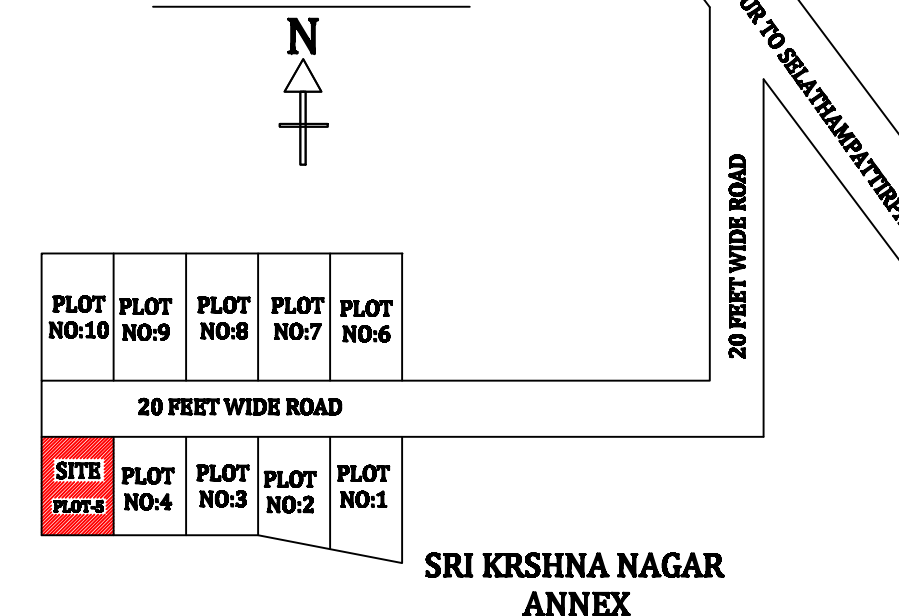

OFFICE USE:

JOINERY DETAILS:

MAIN DOOR	3'3" X 7'0"	1.00 X 2.13
DOOR 1	2'6" X 7'0"	0.76 X 2.13
OPEN	3'3" X 7'0"	1.00 X 2.13
WINDOW	6'0" X 5'0"	1.83 X 1.52
WINDOW 1	4'0" X 4'6"	1.22 X 1.37
VENTILLATOR	3'0" X 2'6"	0.91 X 0.76

AREA DETAILS:	SQ.FT	SQ.MT
AREA OF THE SITE	717.00	66.65
AREA OF GROUND FLOOR	501.71	46.61
AREA OF FIRST FLOOR	501.71	46.61
AREA OF OPEN SPACE	215.29	20.04

F.S.I. AREA: 1.40

PLOT COVERAGE: 69.93%

BOUNDARY SHOWN IN - ☐
PROPOSED SHOWN IN - ☐
ROAD SHOWN IN - ☐

SCALE ALL DIMENSIONS ARE IN METER SCALE 1:100

APPLICANT:

Mr. G. Vijayakumar

ENGINEER :

Er. A. Vijayakumar
Er.A.VIJAYAKUMAR, B.E., M.I.E., A.I.V.,
TAMIL BUILDERS
Chartered Engineer No:M-1758262
Registered Engineer DTCP-02/2022
Registered Engineer SCMC-313/2023
Opp. Govt. Medical College,
SALEM-30. Ph:95856 86400.