
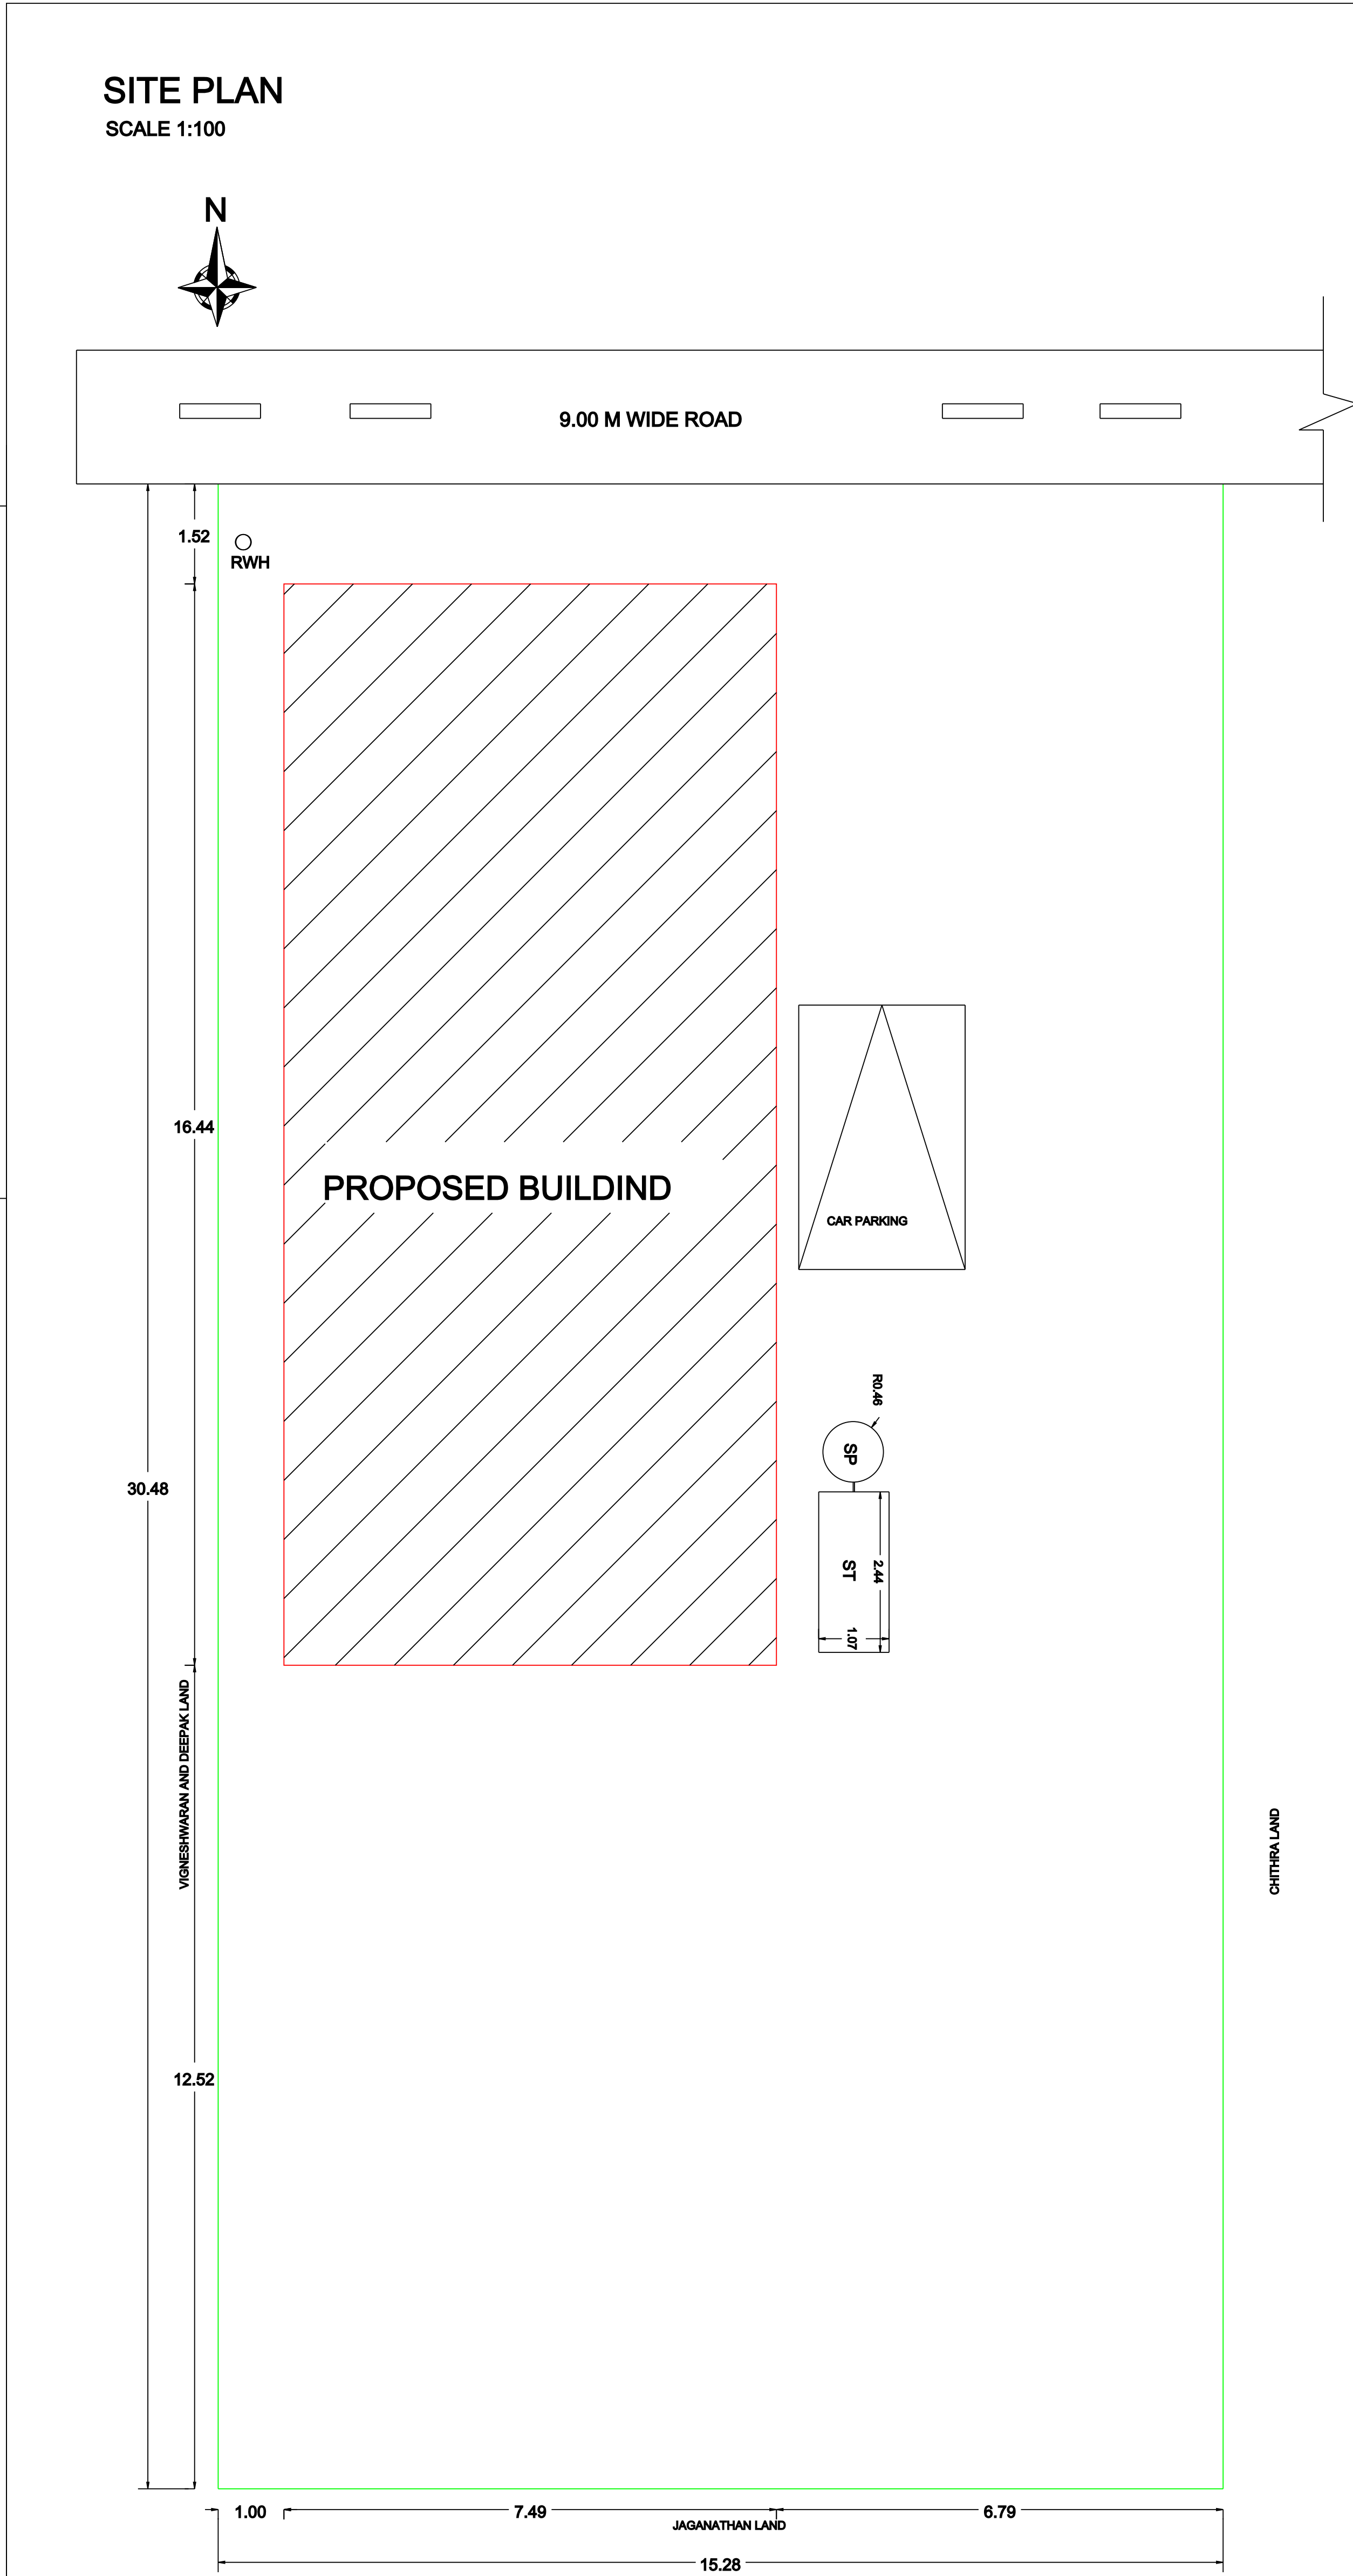
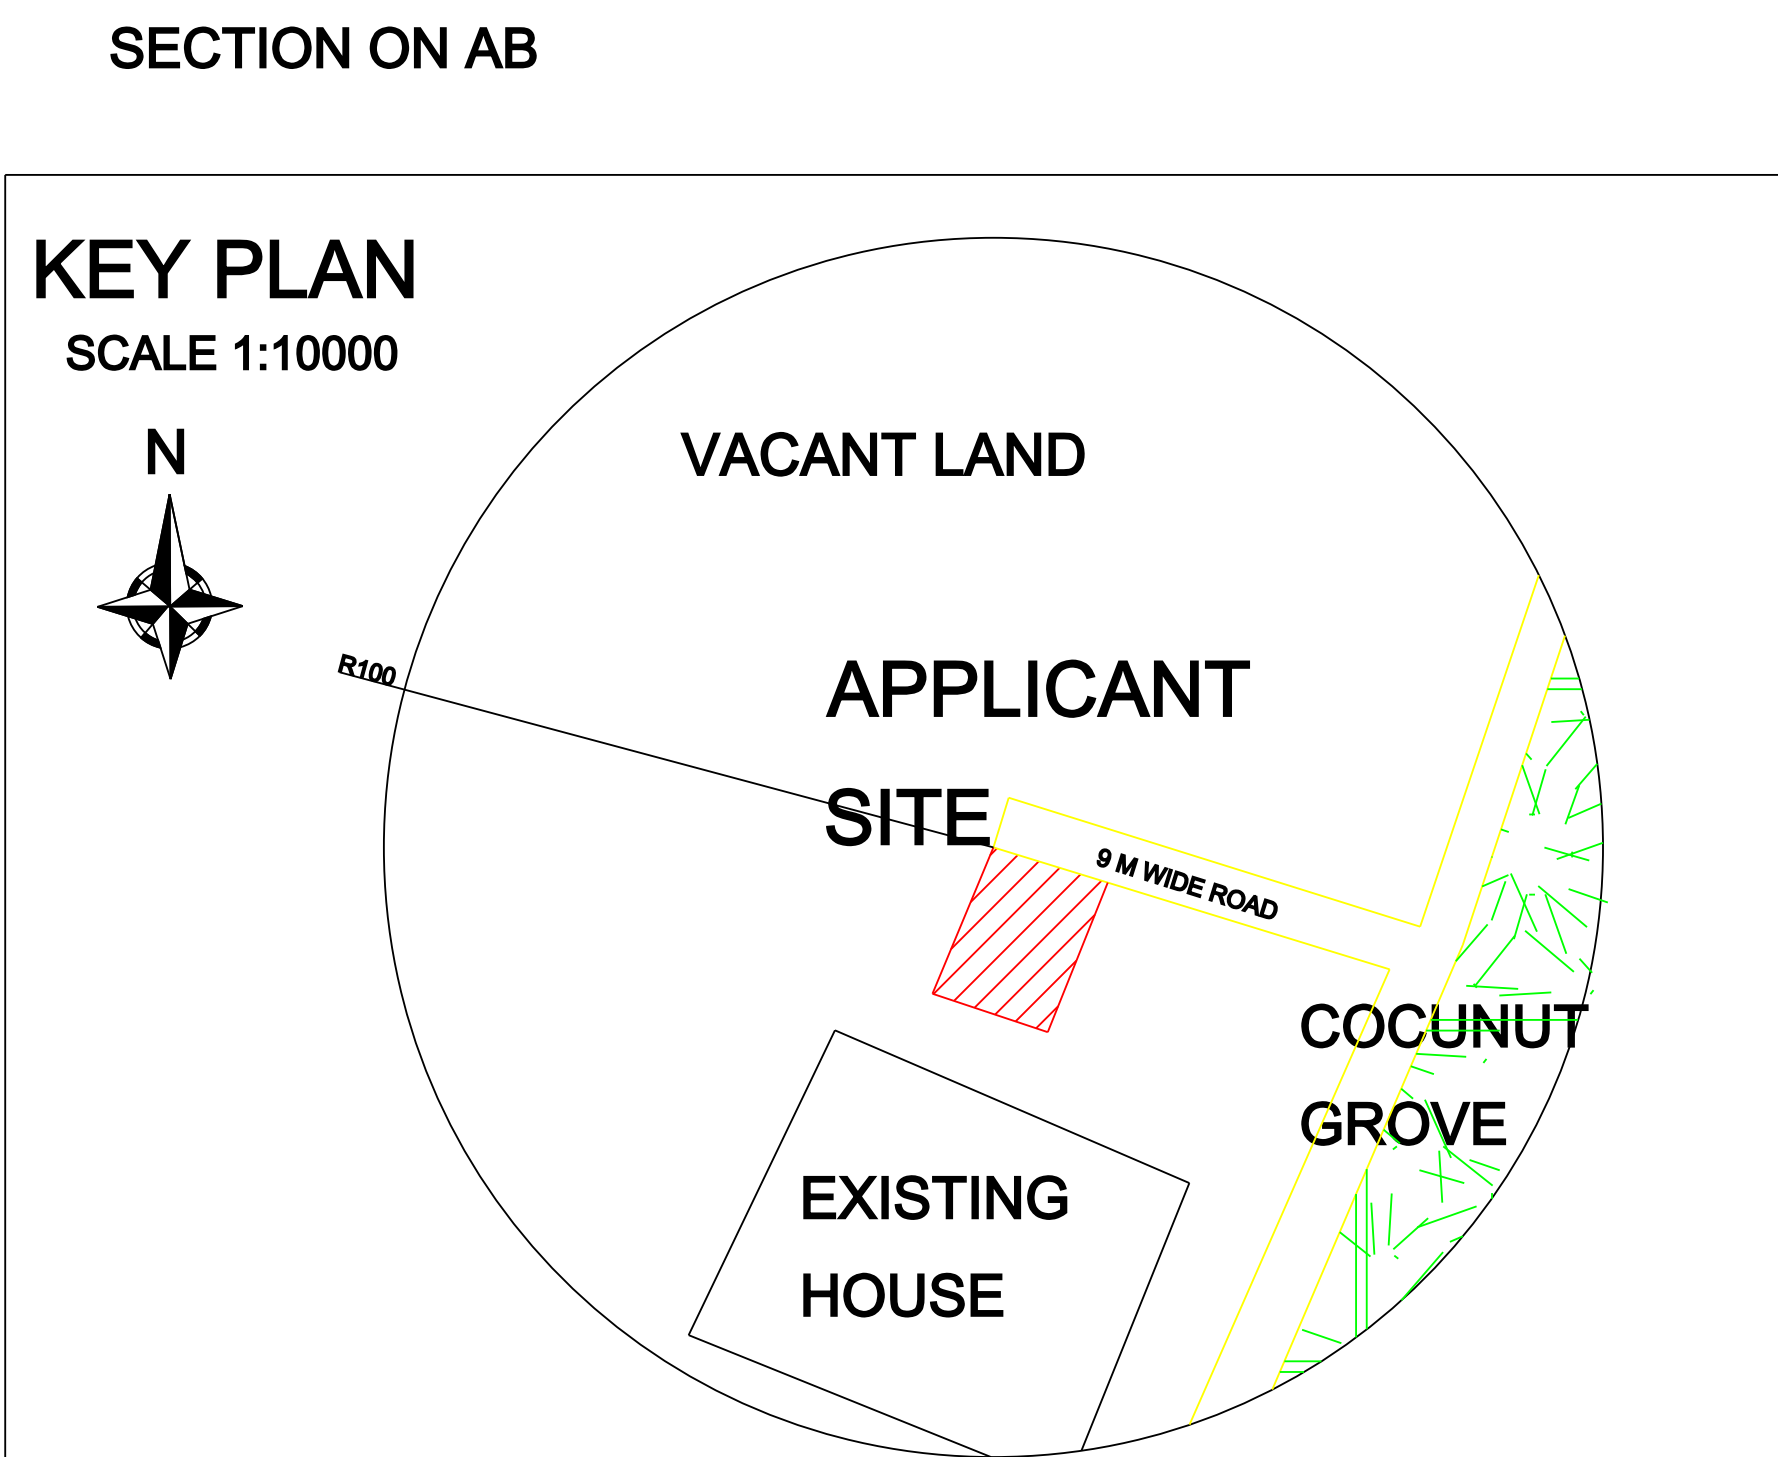
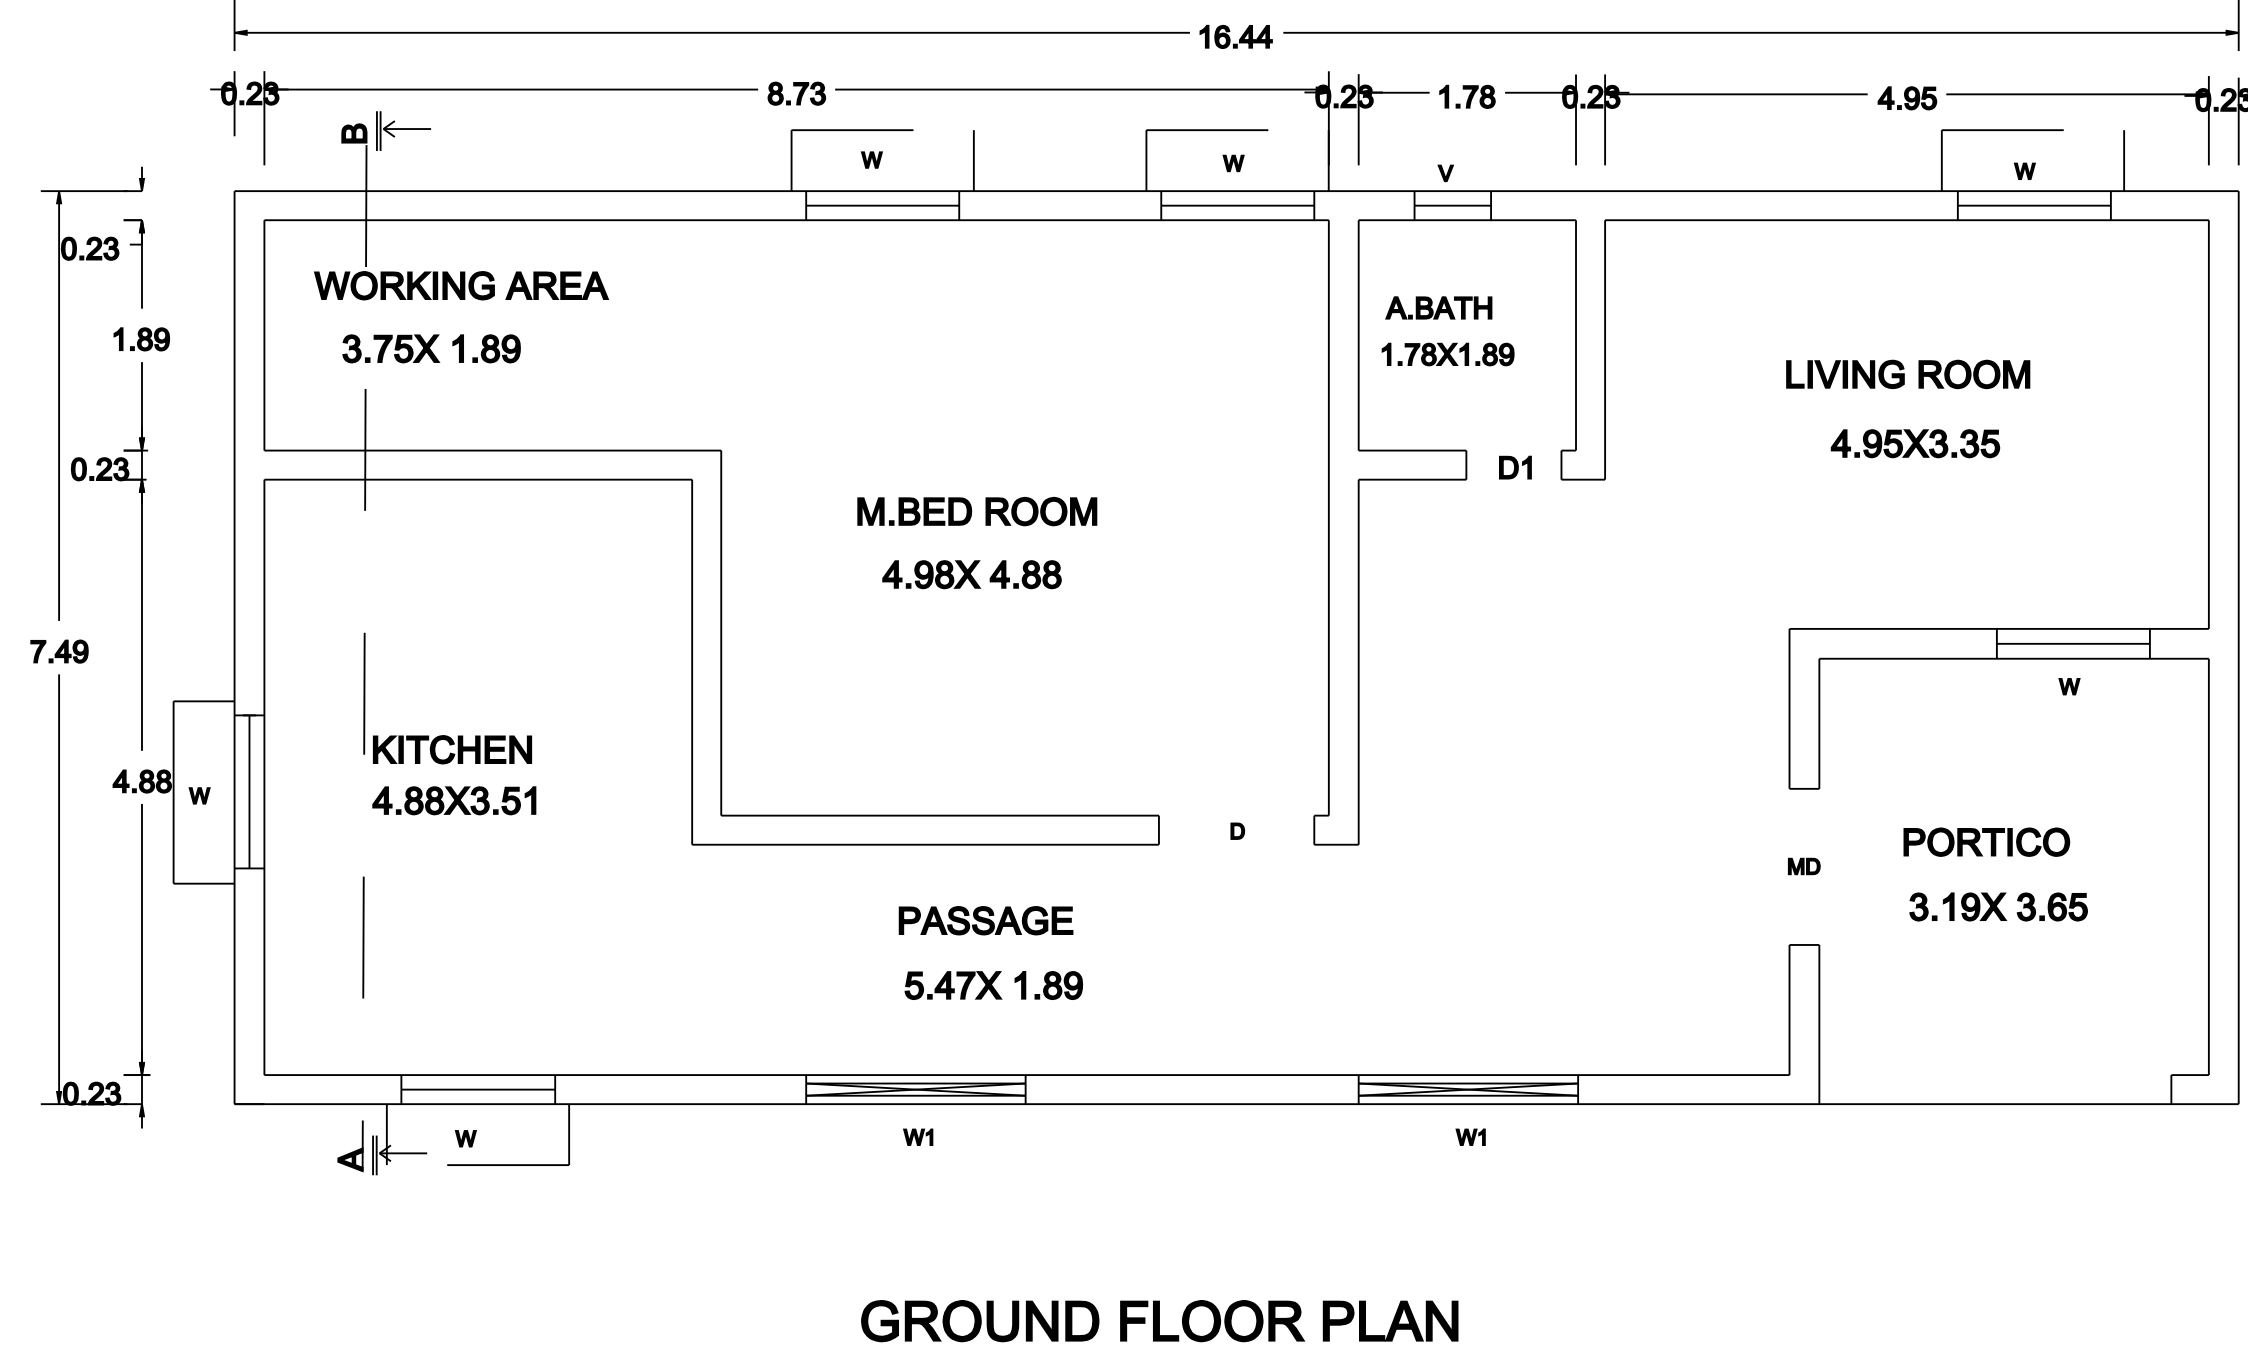


PLAN SHOWING THE PROPOSED CONSTRUCTION OF GROUND FLOOR R.C.C OF ROOF RESIDENTIAL BUILDING IN NEW SURVEY NO: 120/5C, 120/4B, PATTa NO: 817,806, NALLARAYAMPATTY VILLAGE PANCHAYAT, SALEM SOUTH TALUK, SALEM DISTRICT.

APPLICANT :- Mr.BHARANIDHARAN S/O Mr.RAJENDRAN

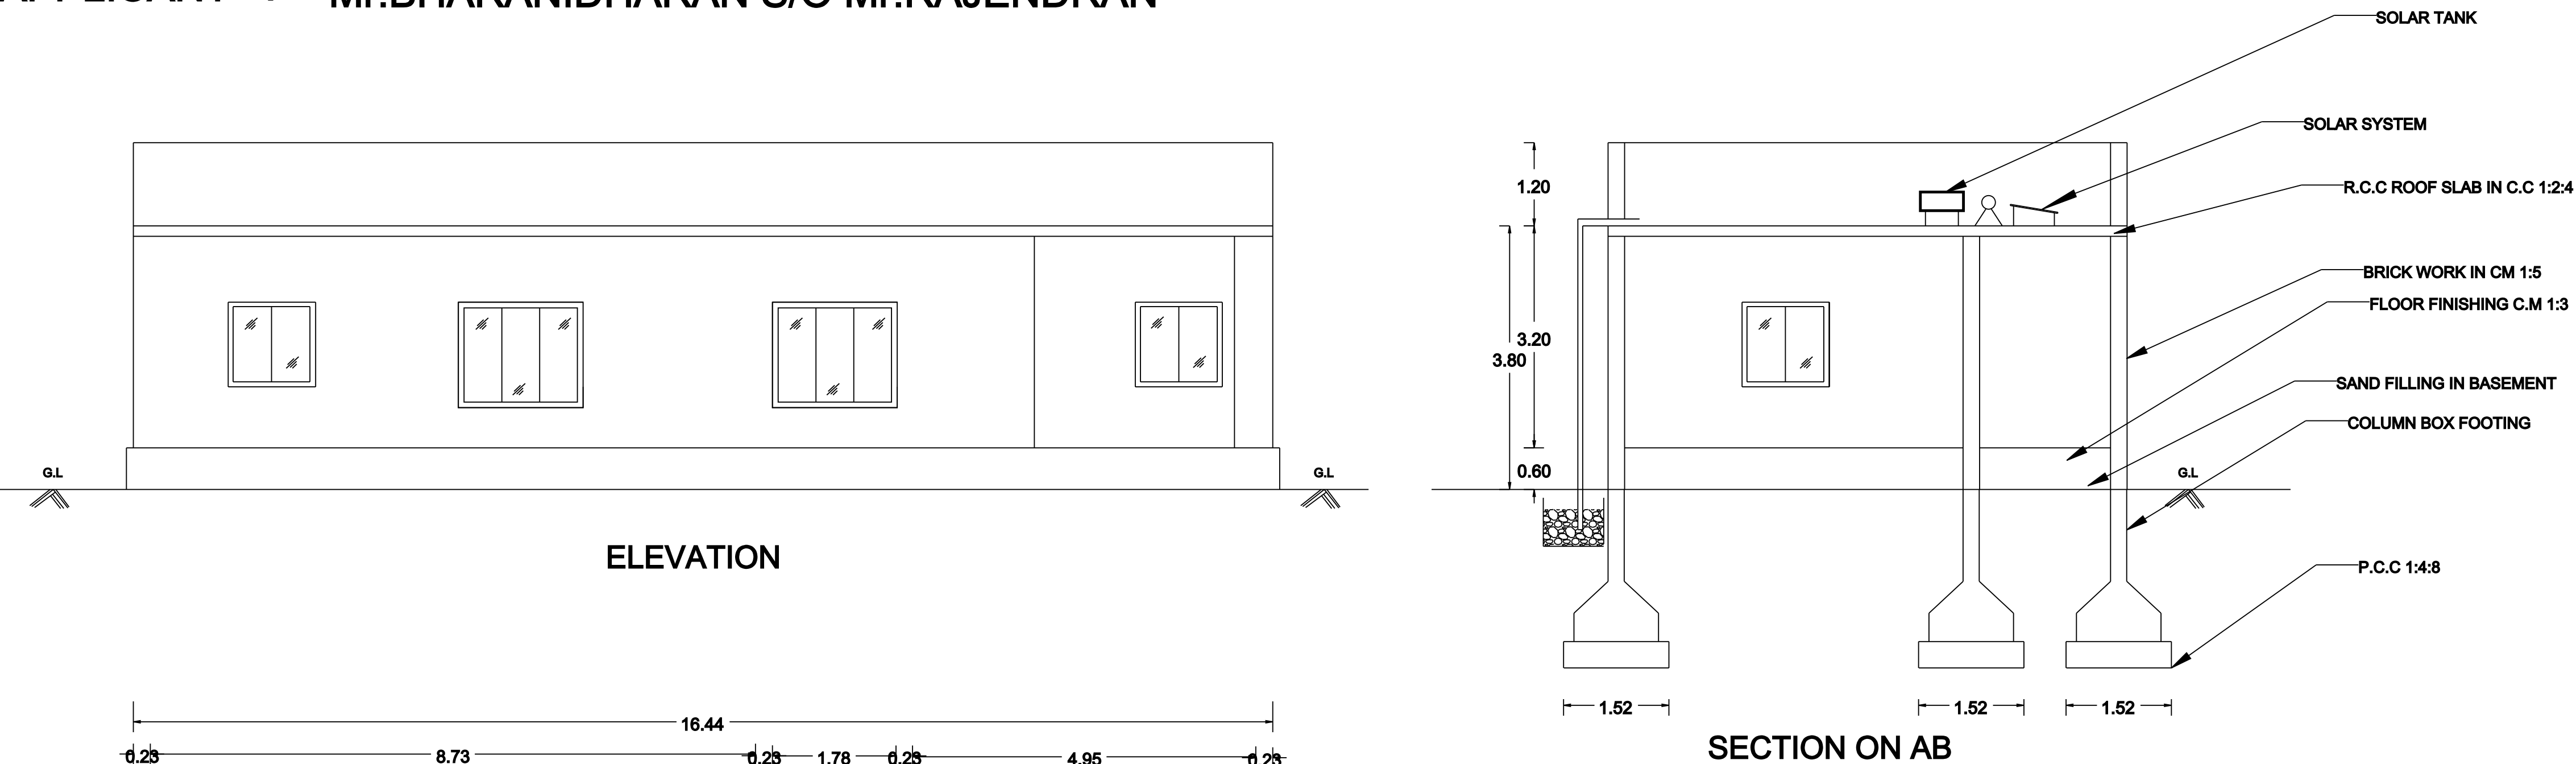

(FOR OFFICE USE ONLY)		
SCALE: 1 : 100		N
AREA OF PROPOSED CONSTRUCTION:-		
DESCRIPTION	SQ.MT	SQ.FT
APPLICANT SITE AS PER DOCUMENT FOR APPROVAL	464.51	5000.00
AS PER PATTa	371.00	3993.41
PLINTH AREA OF THE FLOOR - GROUND	123.10	1325.03
TOTAL BUILT UP AREA	123.10	1325.03
TOTAL CARPET AREA	94.75	1019.88
OPEN SPACE AREA IN GROUND FLOOR	341.41	3674.90
PROPOSED SEPTIC TANK & SOAKPIT		
PROPOSED RAINWATER HARVESTING		
JOINERY DETAILS :-		
DESCRIPTION	IN FEET	IN METER
MAIN DOOR - MD	1.20X2.13	4'0"X7'0"
DOOR - D	1.06X2.13	3'6"X7'0"
DOOR - D1	0.75X2.13	2'6"X7'0"
WINDOW - W	1.21X1.21	4'0"X4'0"
WINDOW - W1	1.80X 1.52	6'0"X5'0"
VENTILATOR - V	0.61X0.61	2'0"X2'0"
NOTE:-		
* ALL MEASUREMENTS ARE IN METRE		
* SUMP & SEPTIC TANK PROVIDED.		
* RAINWATER PERCOLATION TRENCH PROVIDED.		
* SOLAR PANEL PROVIDED.		
COLOUR INDEX:-		
SITE BOUNDARY		
PROPOSED BUILDING		
Plot Coverage Area:-		
plinth area in g.f _____ X 100 < 50%		
plot area _____ X 100 = 26.50 < 50%		
123.10		
464.51		
APPLICANT		
REGISTERED ENGINEER		
Er.D.SUNDARRAJAN, B.E., (Civil) TN Govt. Reg. Engineer in ETCP Engineer Grade - II SRI SABARI VAASAN BUILDERS 208, ST-4, KS Theodor Towers, Near Check Post, Kotahar, Salem - Dt. PIN: 636 303. Cell: 88254 43634		