
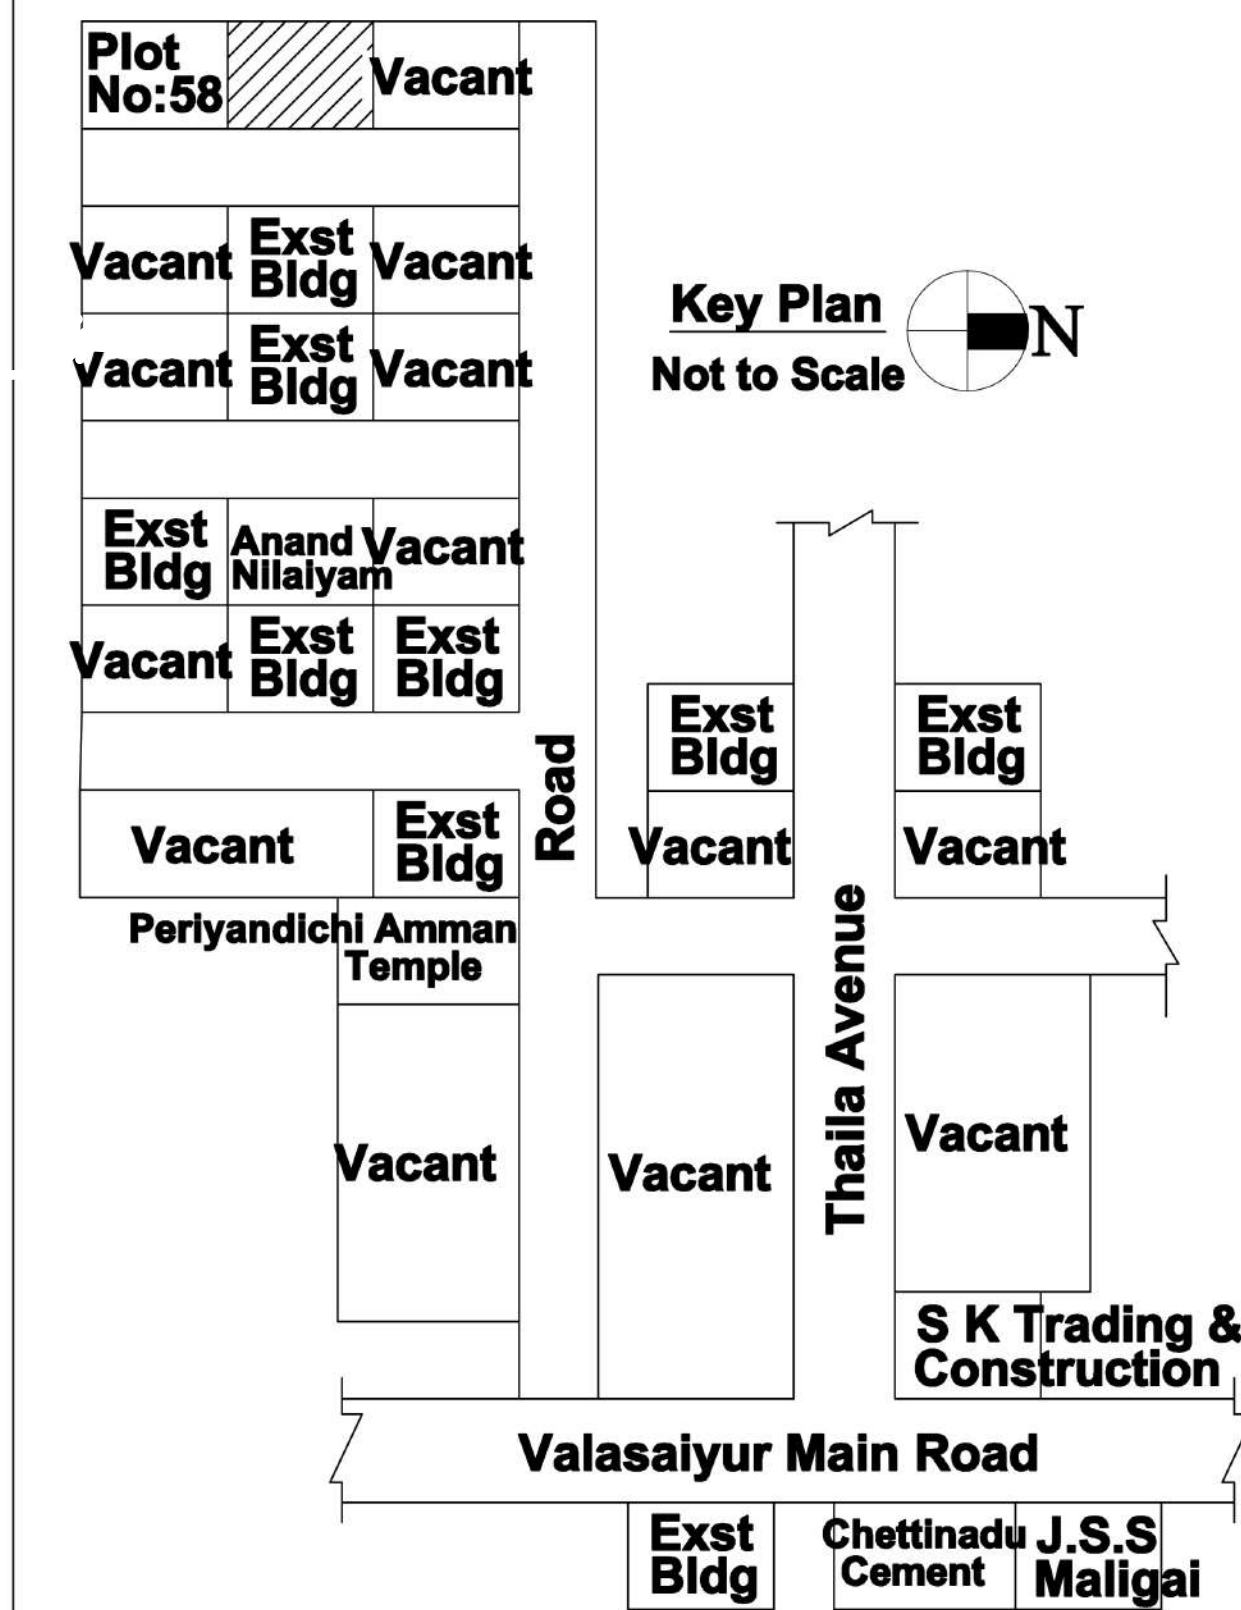
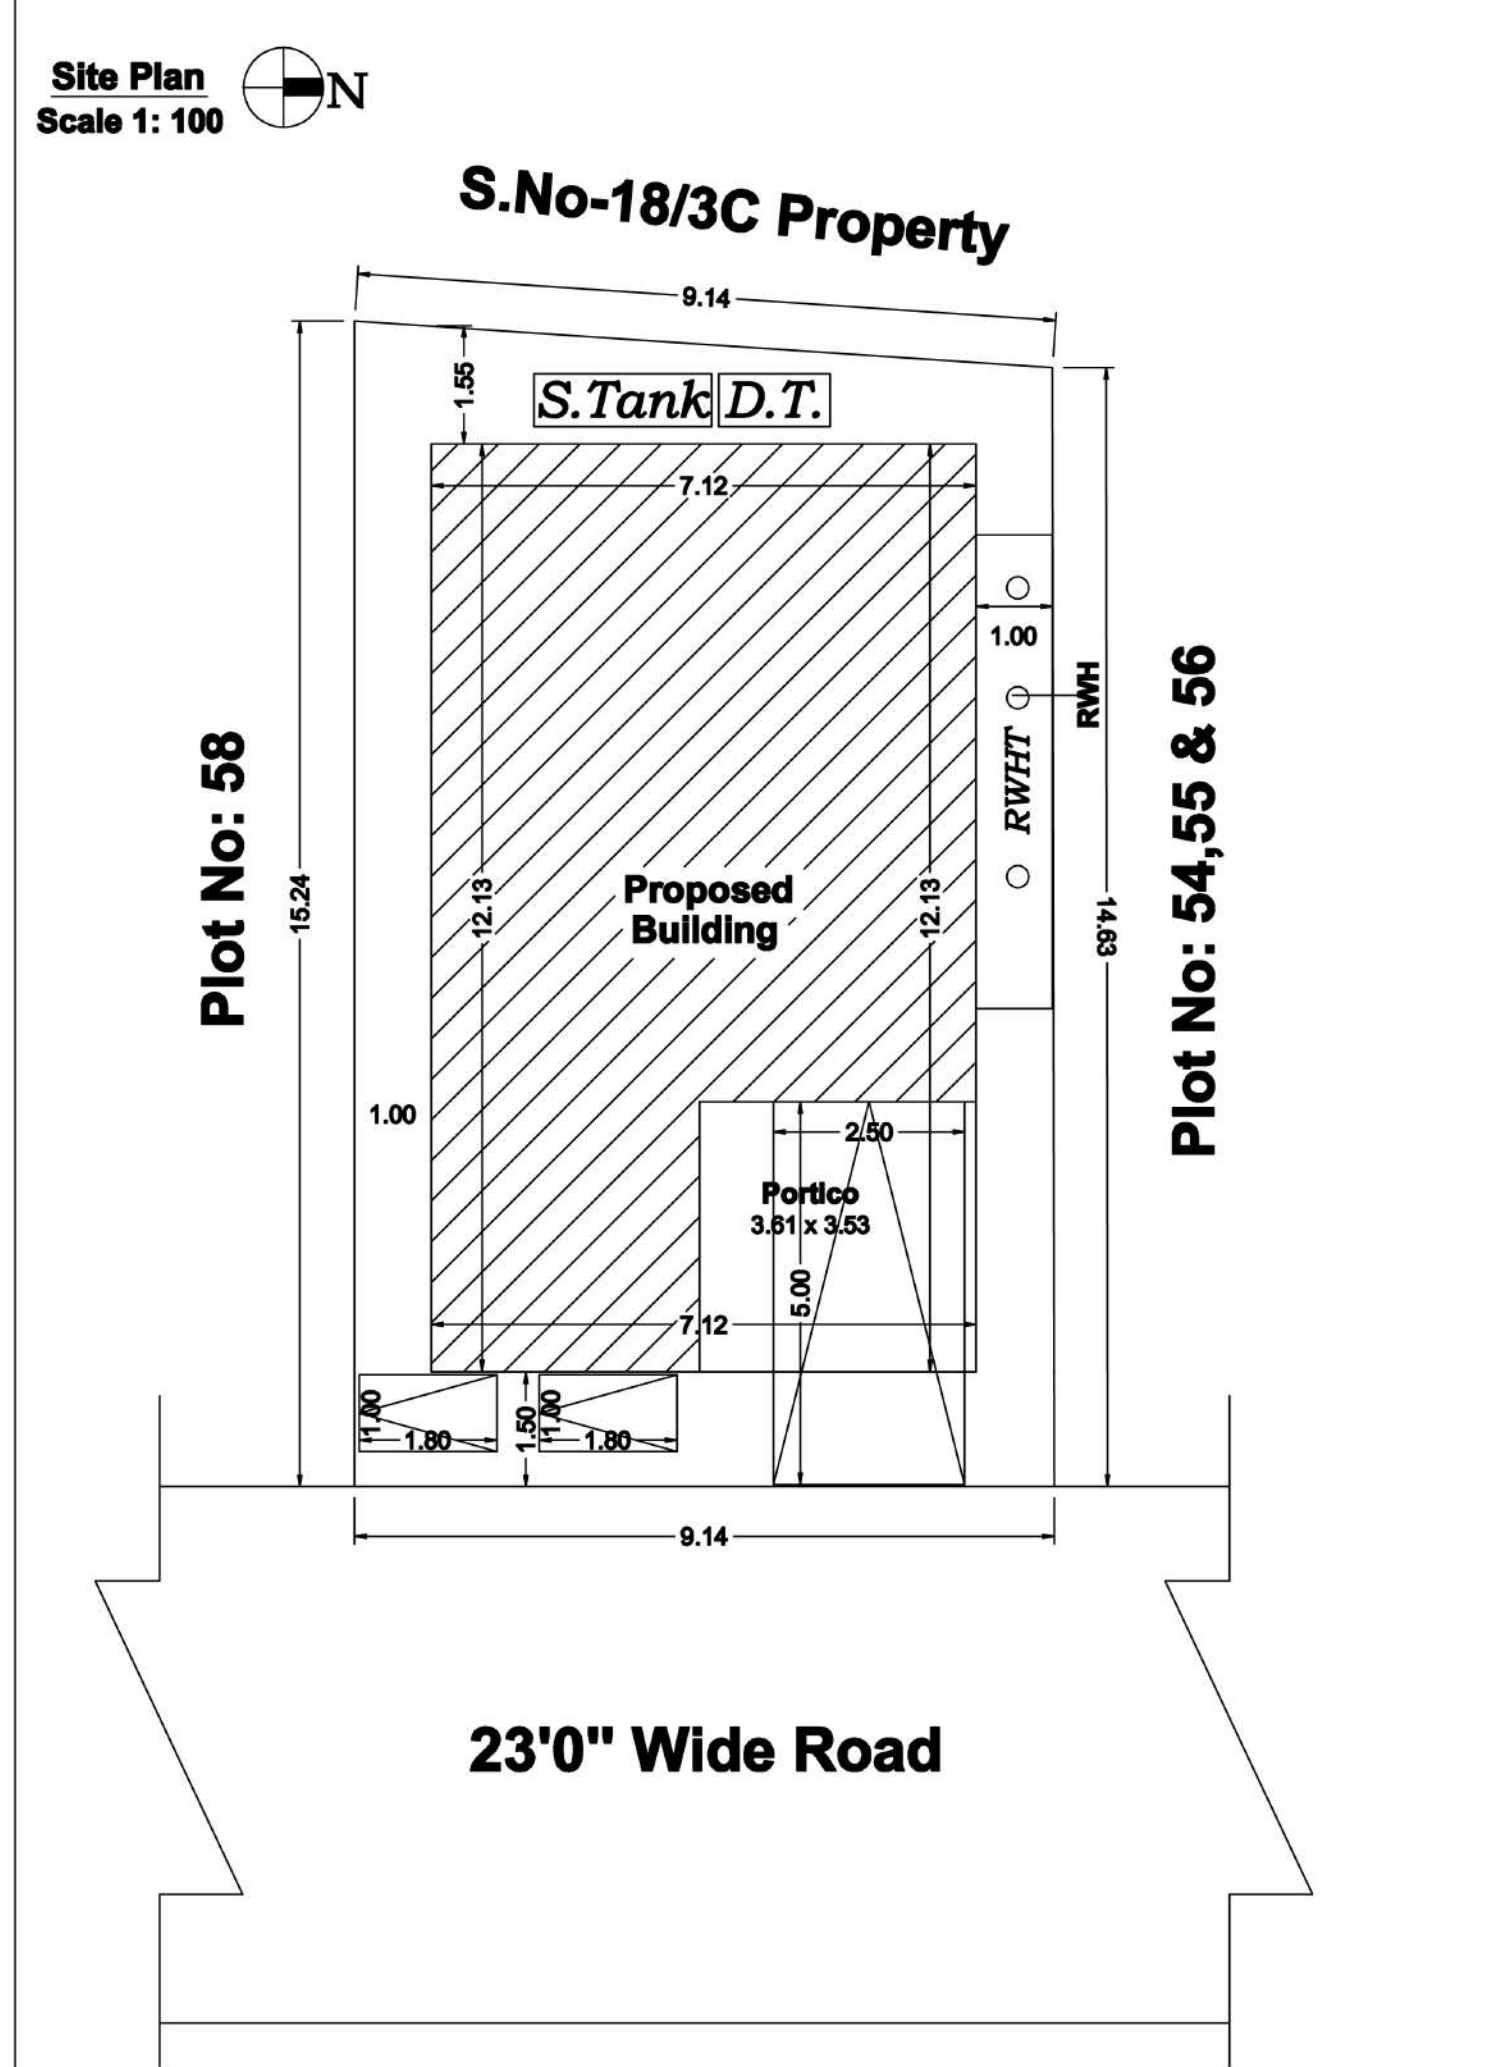




Plan Showing The Proposed Construction of R.C.C Terraced Roof Building for Residential Purpose in Old S.NO:17/3B1,New S.No-17/3B1A1B, At Plot No-57,Thaila Avenue,Thailanoor Village & Panchayat , Ayothiyapattanam Union, Salem District.(Approval Layout No-192/2019

Applicants : Mr.T.Nagarajan S/O Mr.Thangam,  
Mrs.N.Manjubharathi W/O Mr.T.Nagarajan

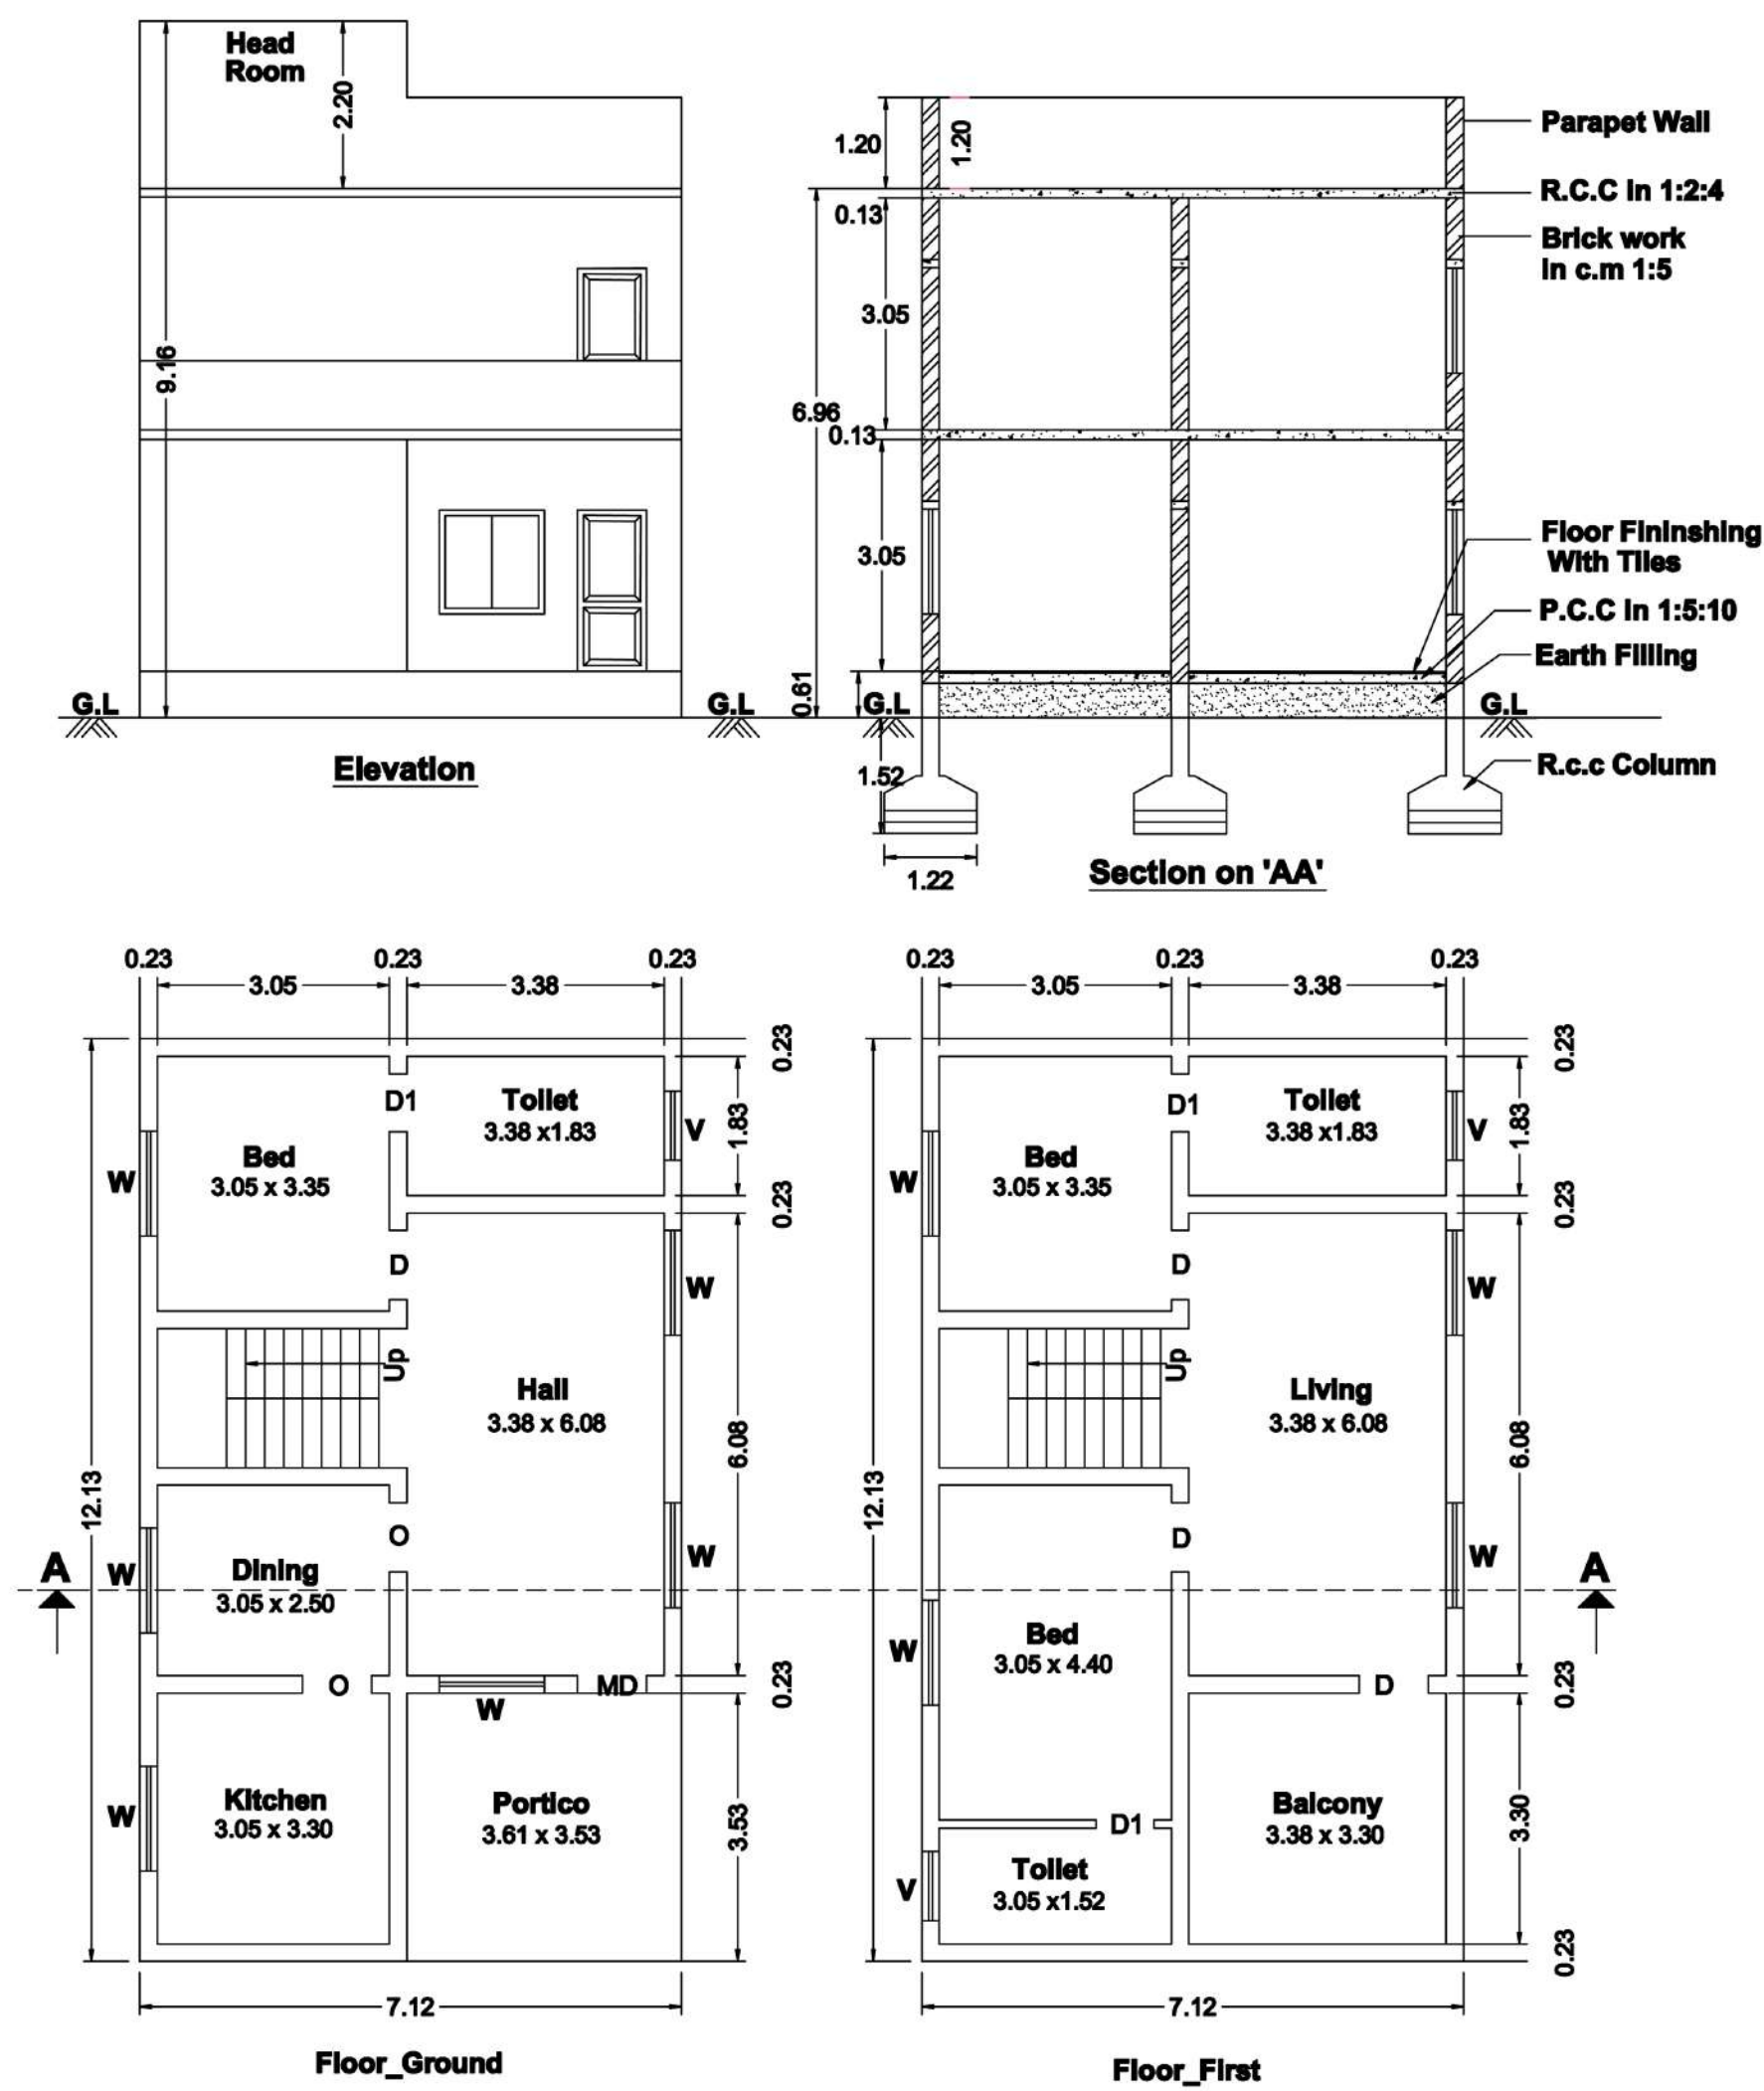

| Area Details:    | Sft     | Sqm    |
|------------------|---------|--------|
| Area of the site | 1470.00 | 136.56 |
| Area of the G.F  | 929.57  | 86.36  |
| Area of the F.F  | 929.57  | 86.36  |
| Total Area       | 1859.14 | 172.72 |
| Head Room Area   | 86.54   | 8.04   |
| Area of the open | 540.43  | 50.20  |

| Joinary Details: |             |             |
|------------------|-------------|-------------|
| Door             | 3'3" x 7'0" | 1.00 x 2.13 |
| Door-1           | 2'6" x 7'0" | 0.76 x 2.13 |
| Window           | 4'6" x 4'6" | 1.37 x 1.37 |
| Ventilatore      | 3'0" x 2'0" | 0.91 x 0.61 |

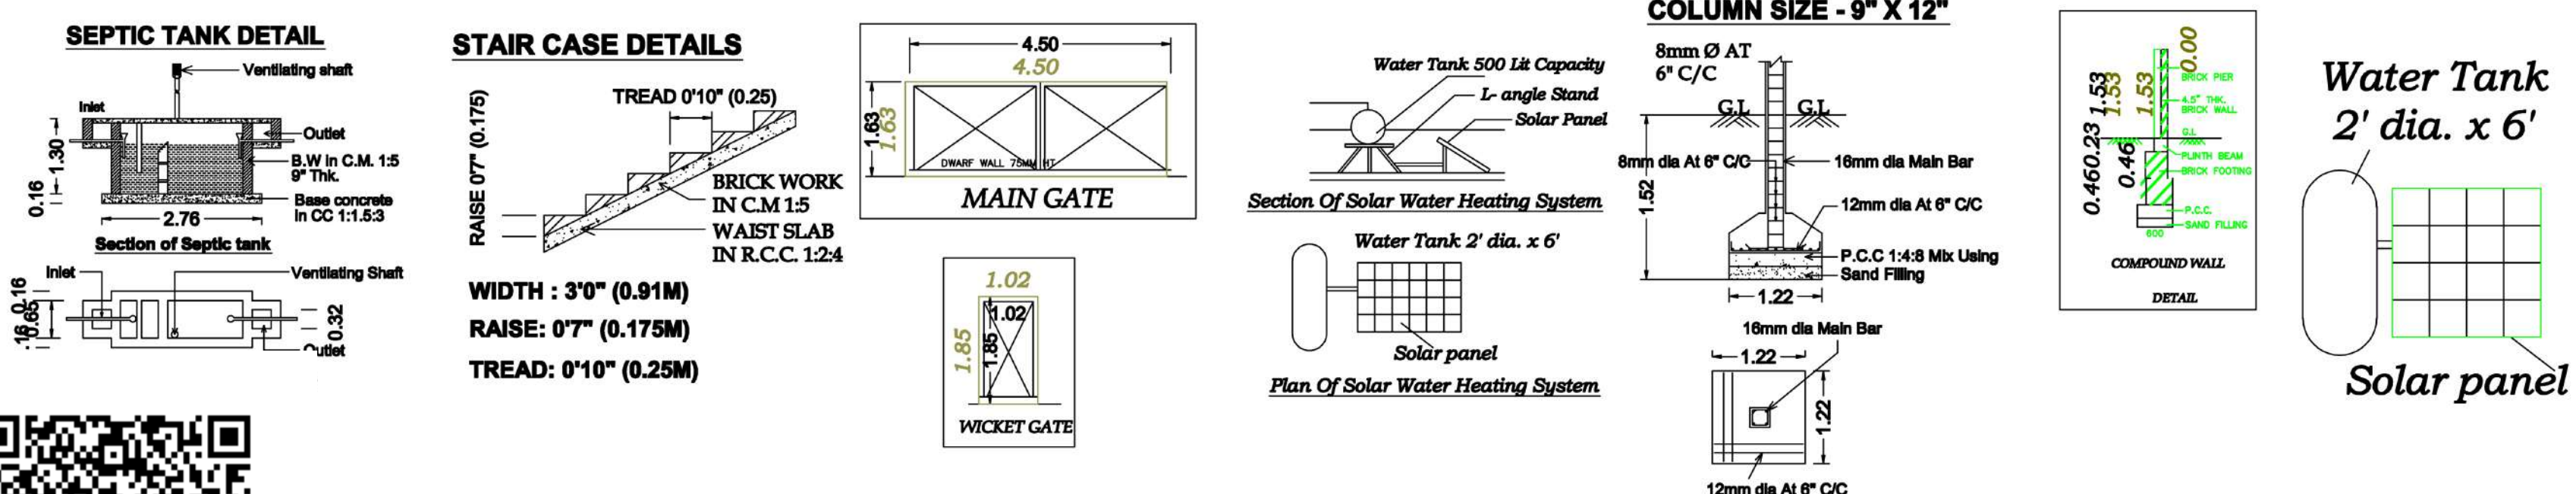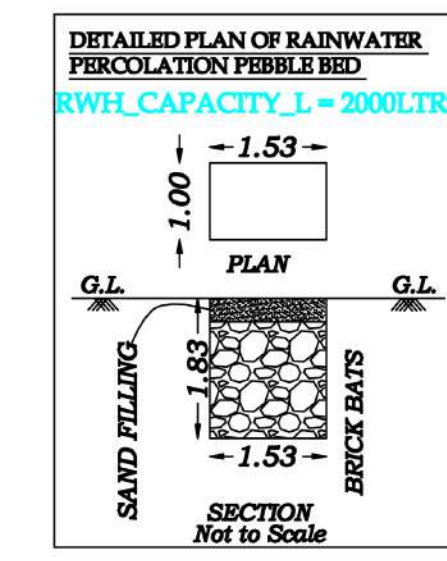

Applicant:  
T.Nagarajan  
N.Manjubharathi

Engineer:  
Er.S.NAGARAJAN M.E., (Stru),M.Sc(RV),M.B.A.,FIV.,  
CHARTERED ENGINEER, STRUCTURAL ENGINEER  
REGISTERED VALUER OF INCOME TAX  
REGISTERED ENGINEER GRADE-I (RE-I)  
SLPA REG.NO:19/RE-I  
48/1. GURUKKAL COLONY, CHINNATHIRUPATHI,  
SALEM-636008  
CELL:94433 57773, 7888057773,  
OFFICE NO : 9715150077.

