
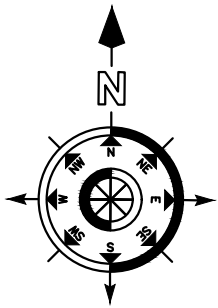


PLAN SHOWING THE PROPOSED CONSTRUCTION OF RCC ROOF GROUND FLOOR RESIDENTIAL BUILDING IN

S.F.NO:40/37B AT KOTHANUR VILLAGE, PERUMAMPATTI PANCHAYAT, SALEM WEST TALUK, SALEM DISTRICT.

SCALE - 1:100 Applicant Name :Mrs. S.Lakshmi W/o A.Selvam.

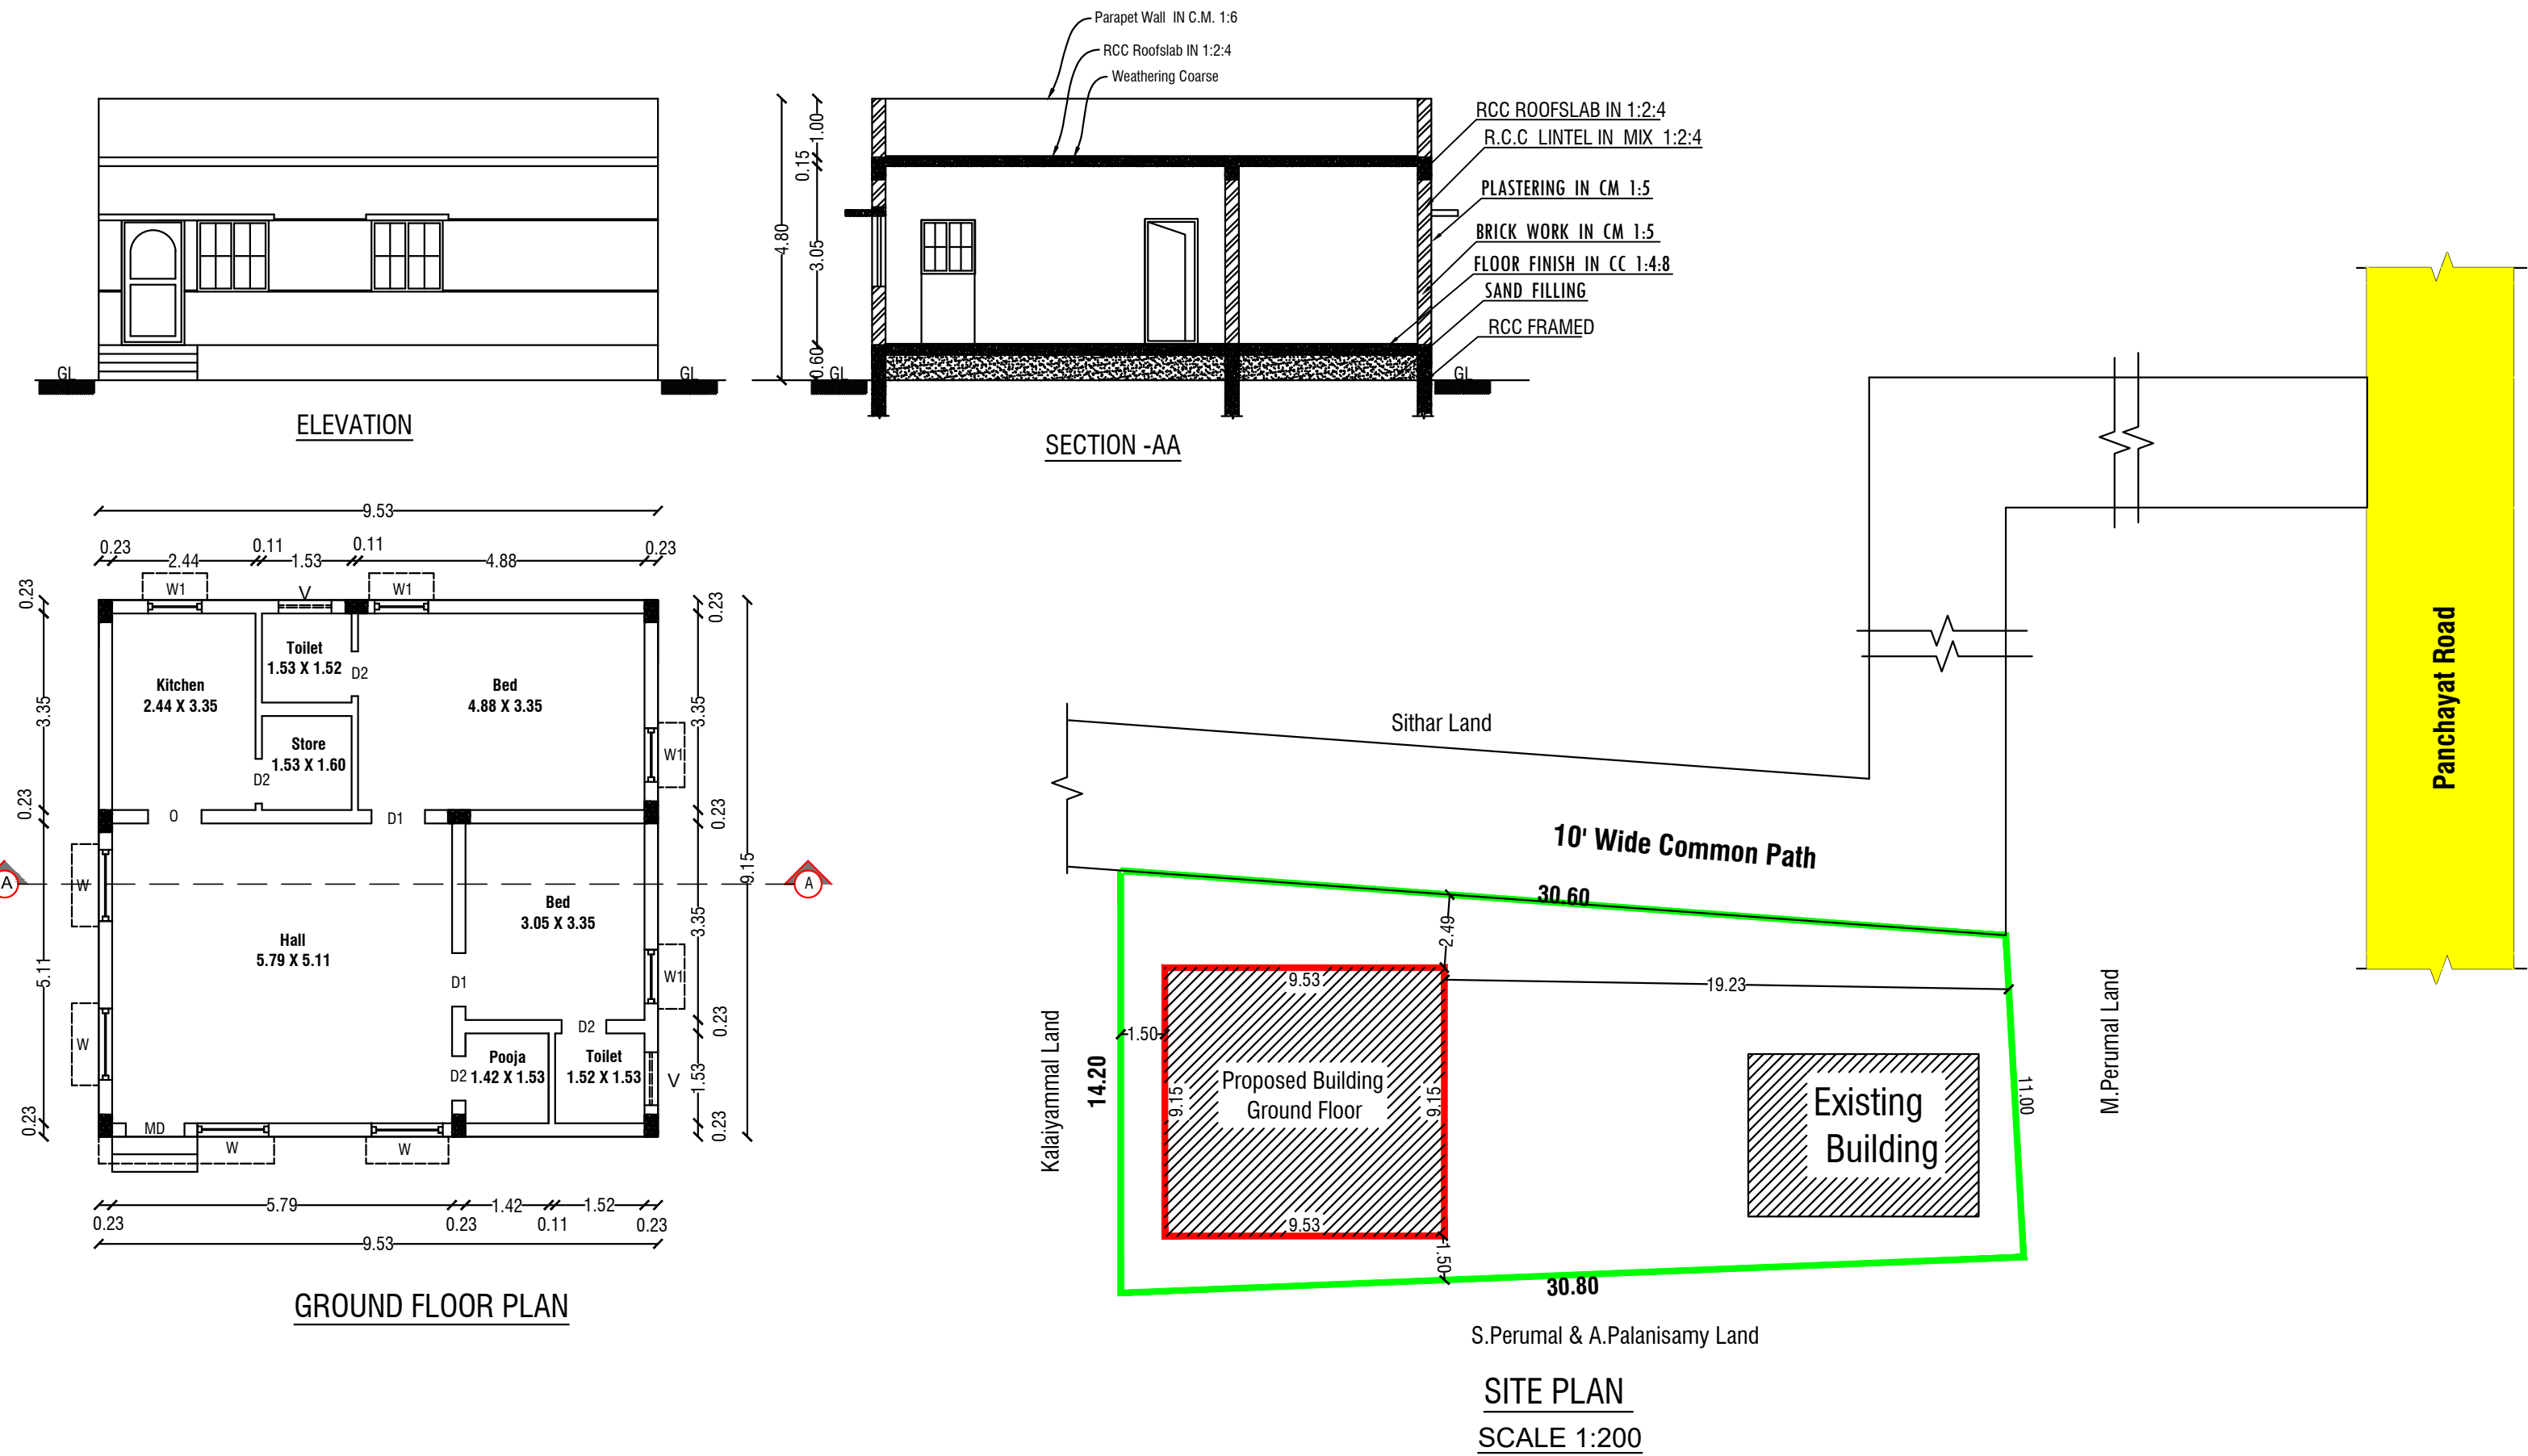

COLOR INDEX		
Site Boundry		
Proposed Building		
Existing Road		
Schedule of Joineries		
MD	Main Door	1.05 X 2.10
D1	Door	0.91 X 2.10
D2	Door	0.75 X 1.83
W	Window	1.50 X 1.22
W1	Window	0.91 X 1.22
V	Ventilator	0.91 X 0.61
Area Details		
Particulars	Sq.m.	Sq.ft.
Total Area of the Site	385.00	4144.10
Plinth Area of the Pro. Bldg. Ground Floor	87.20	938.61
Open Space	297.80	3205.49
Total Construction Area	87.20	938.61
Two Wheeler Parking - 1.80M X 1.00M = 2 Nos		
Applicant		Engineer
		 Er.P.GOPAL, D.Arch., LICENSED BUILDING SURVEYOR & CONSULTING ARCHITECTURE, VASUTU PLANING AND CONSTRUCTION, HASHMI BUILDERS, #6/75, Veerakkal (Po), Mettur (Tk). Salem (Dt)-636 454. Cell: 90250 53864 E mail: palanisamysapari@gmail.com.