




PLAN SHOWING THE PROPOSED CONSTRUCTION OF A A.C.SHEET ROOF RESIDENTIAL BUILDING
IN OLD S.F.NO : 418/1, NEW NO: 418/1A1, PATTa NO: 1890, AT PENNAGARAM MAIN ROAD,
MALLIKUNDHAN &POST, MALLIKUNDHAM VILLAGE PANCHAYAT, MECHERI UNION,
METTUR -TK, SALEM-DT.,

APPLICANT : Sri. T. SUNDARARAJAN,
S/O, THAILAPPAN,.

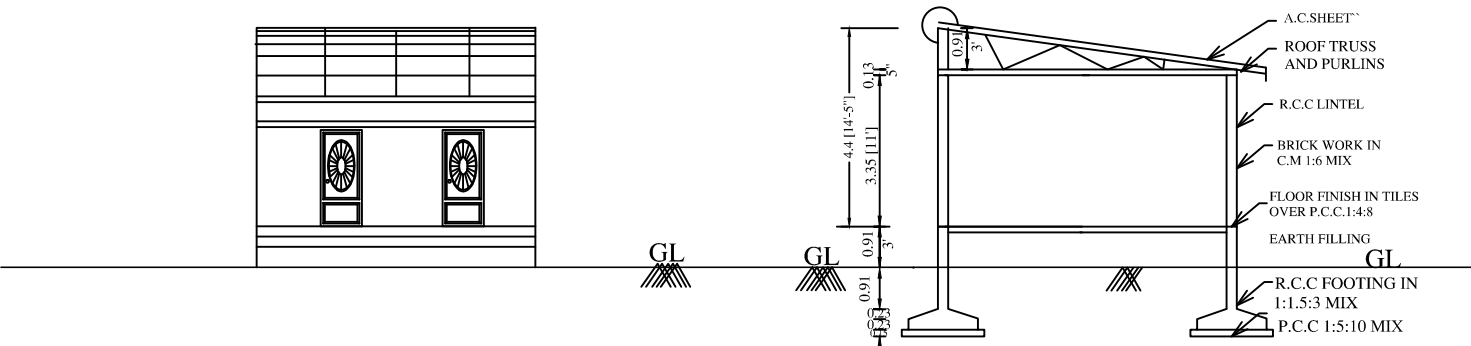


ELEVATION

SECTION ON -XY

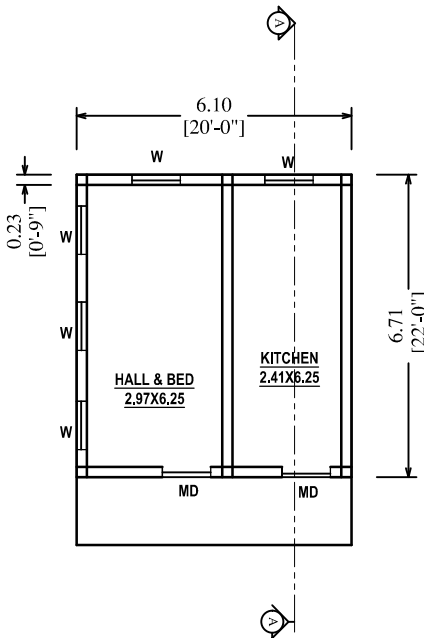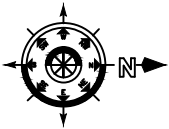


PLAN
FACED TO EAST

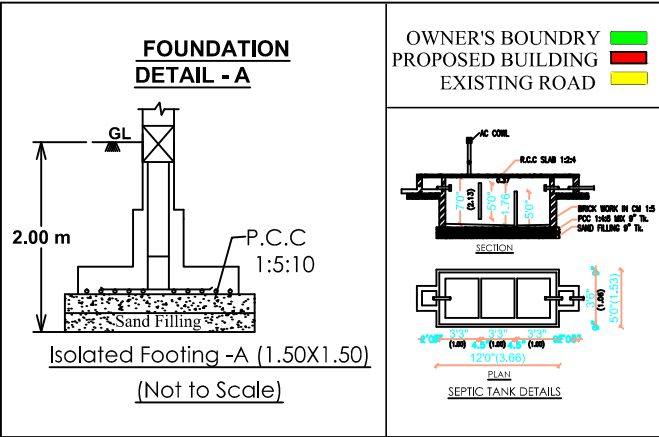


OFFICE USE ONLY :-

Solar Energy
Not To Scale

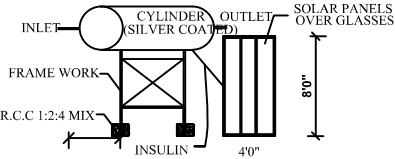

RAIN WATER HARVESTING
TANK

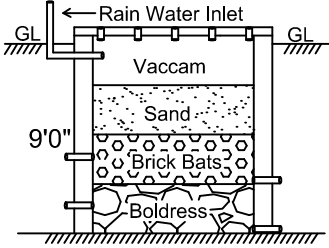

APPLICANT :-

[Signature]

JOINERY DETAILS

MD	MAIN DOOR	3'06" X 7'00"	D	DOOR	3'00" X 7'00"
D1	DOOR	2'06" X 7'00"	W1	WINDOW	5'00" X 4'00"
W	WINDOW	3'00" X 4'00"	V	VENTI'R	2'00" X 1'06"
W2	WINDOW	1'06" X 7'00"	OA	ARCH	4'00" X 7'00"

AREA DETAILS

SI	DETAILS	SQ.FT	SQ.M
1.	TOTAL LAND AREA (8- CENT)	8 -CENT	
2.	LAND FOR BUILDING PURPOSE	1110.00	103.20
3.	BUILDING PLINTH AREA (FSI AREA)	440.00	40.90
4.	CARPET AREA	328.00	30.48
5.	OPEN AREA (2 - 3)	670.00	62.30

REGISTERED ENGINEER :-

[Signature]

Er.T.BALAMURUGAN,
REGISTERED ENGINEER (gr:1)
Salem main road, MECHERI,
Mettur Tk, Salem 636453,
Cell: 98947 53044