


PLAN SHOWING THE PROPOSED CONSTRUCTION OF A R.C.C TERRACED ROOF RESIDENTIAL GROUND AND FIRST FLOOR BUILDING IN SURVEY NO:260/1B2,


PATTA NO:1320,PLOT NO: 7 AT DHARAPURAM- VILLAGE, KADAYAMPATTI TALUK,SALEM DISTRICT.

NAME OF THE APPLICANT : Mr.S.SENTHIL KUMAR S/O Mr.SUGUMAR.

OFFICE USE :-

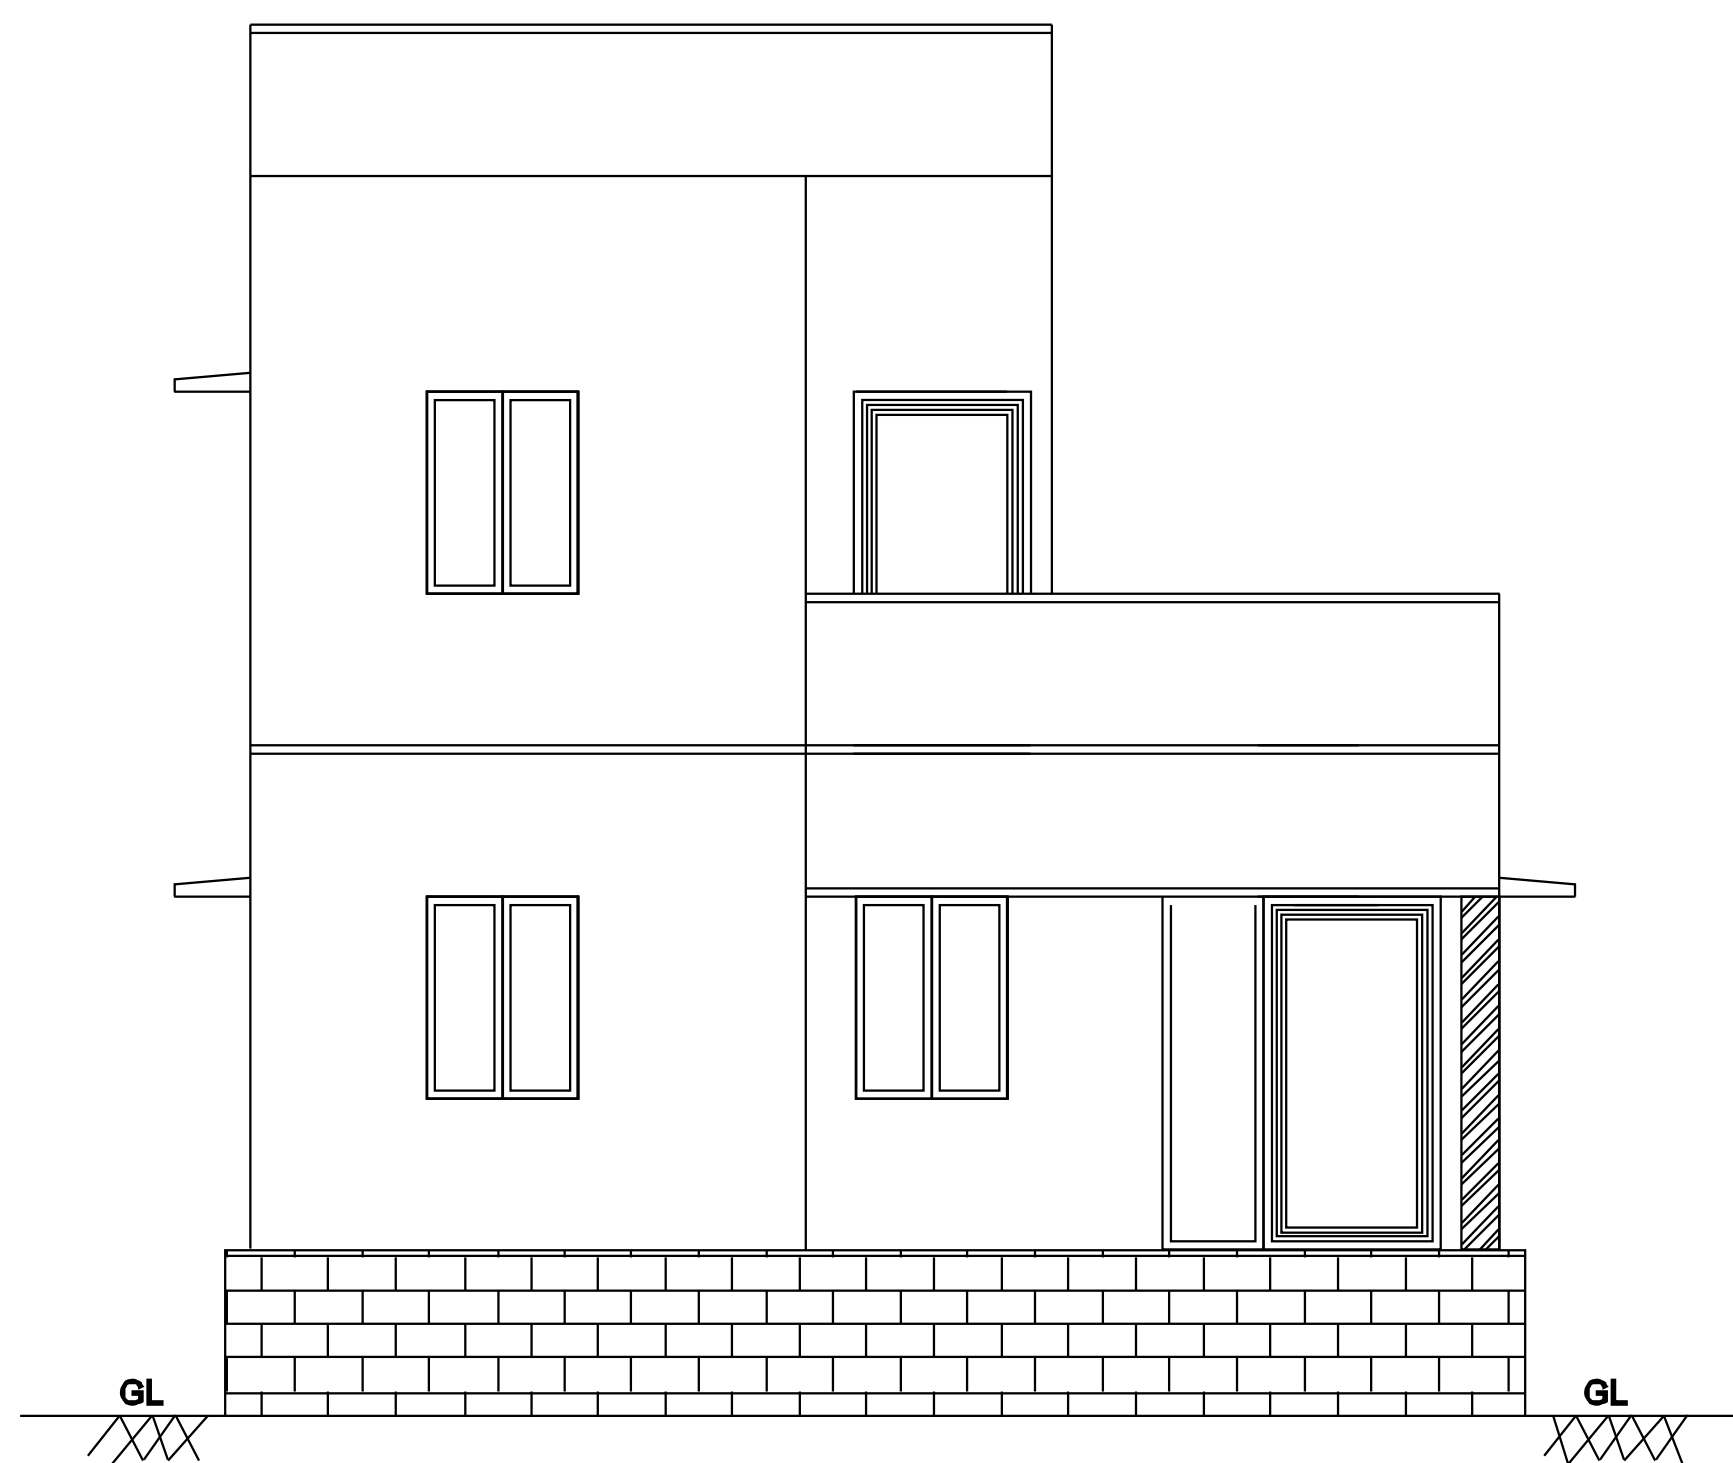


FRONT ELEVATION


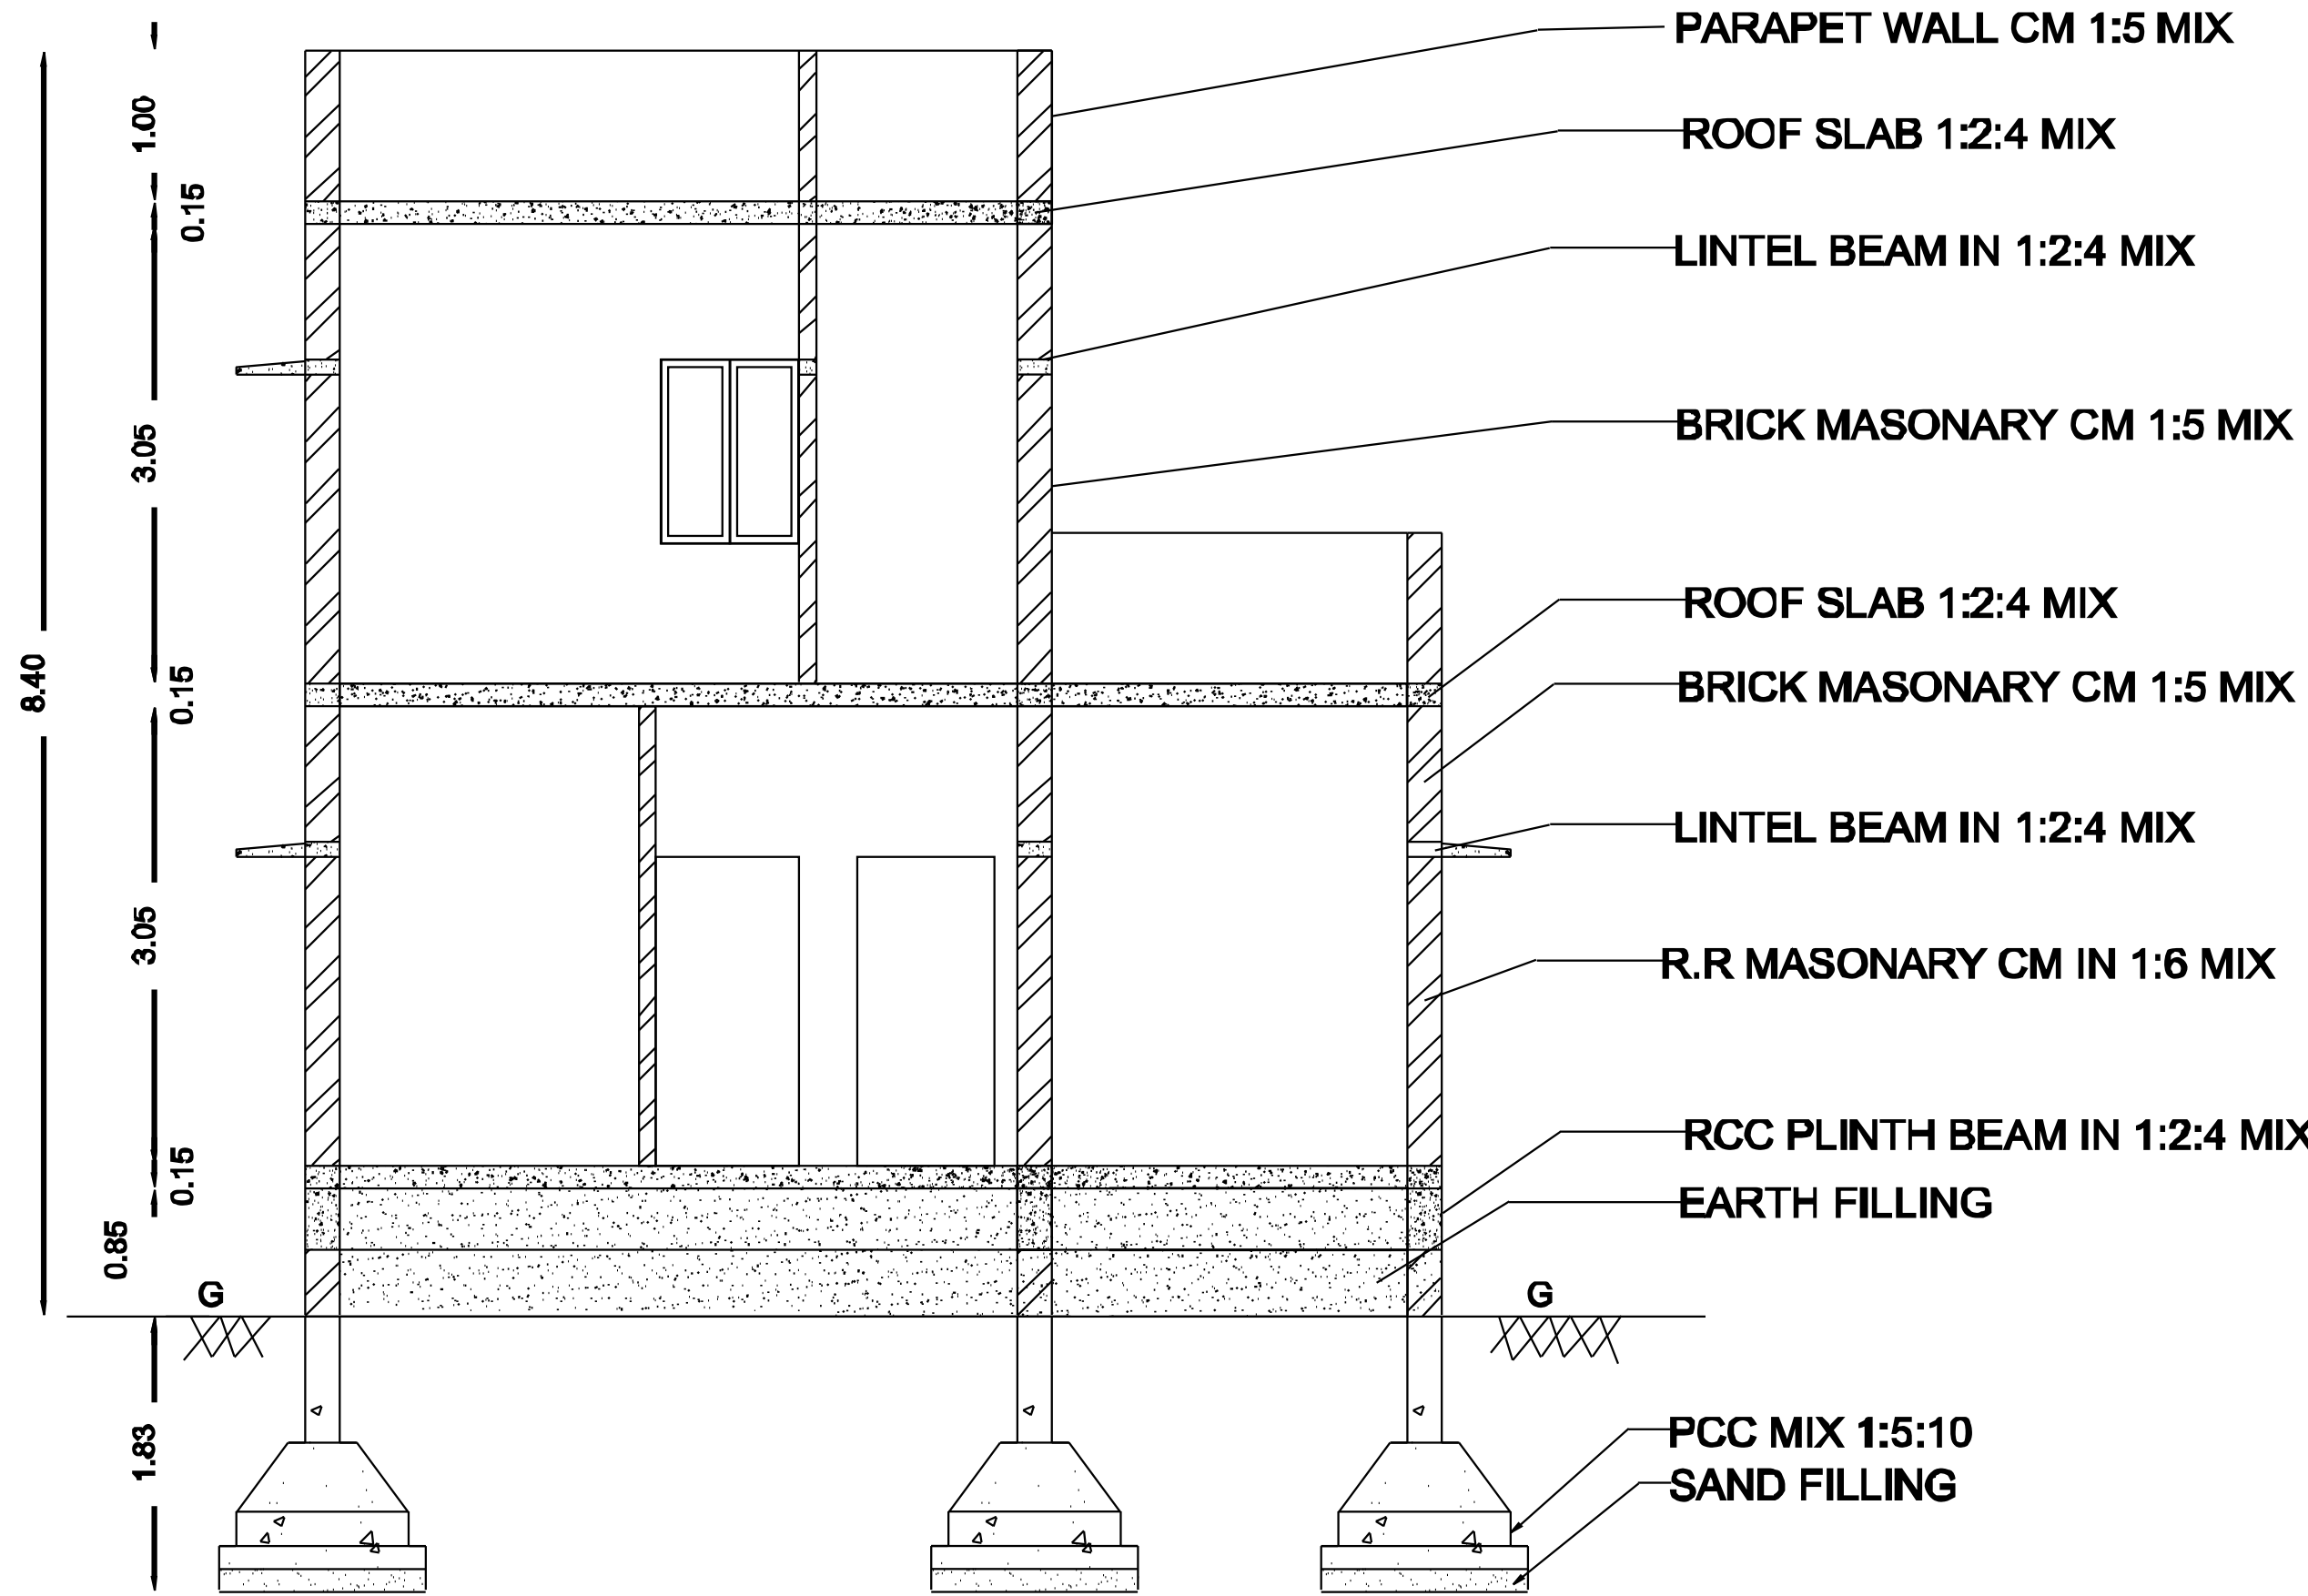


SECTION-AA'


STAIRCASE DETAILS :-

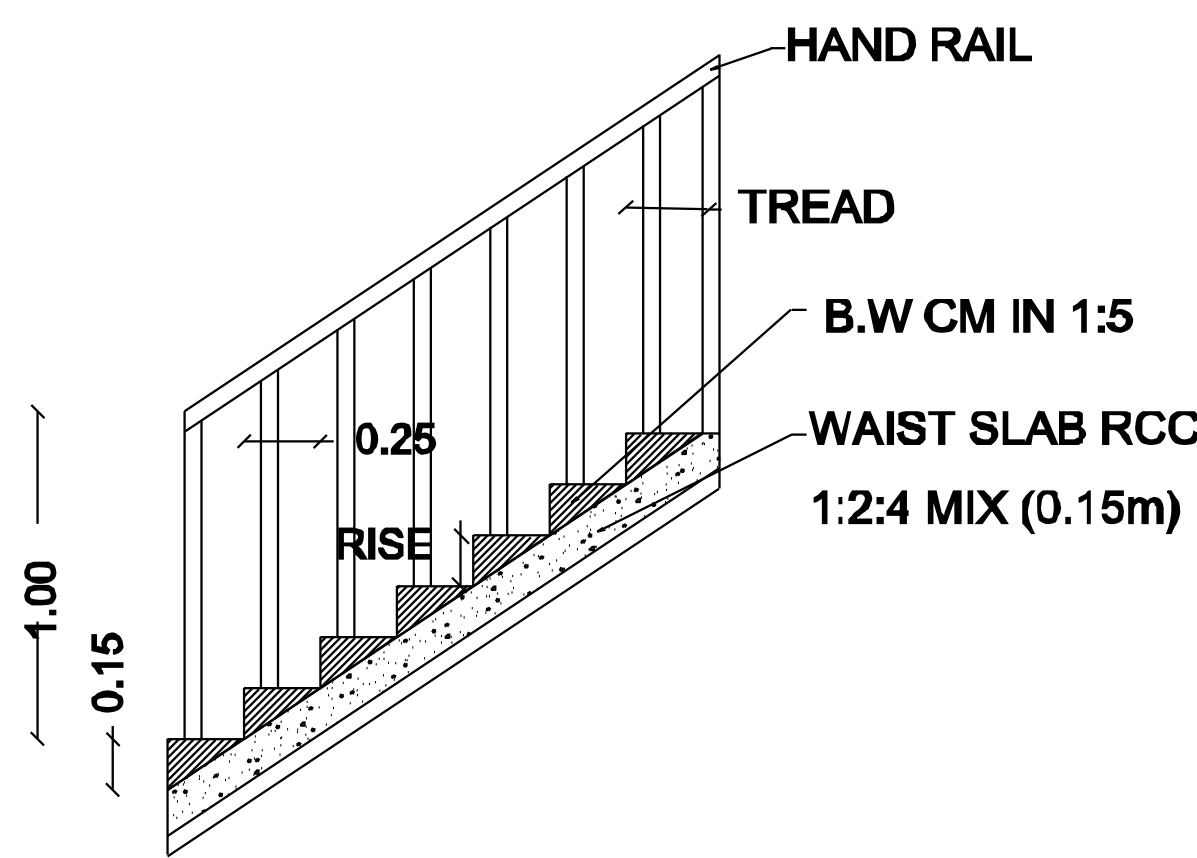


RAIN WATER HARVESTING :-

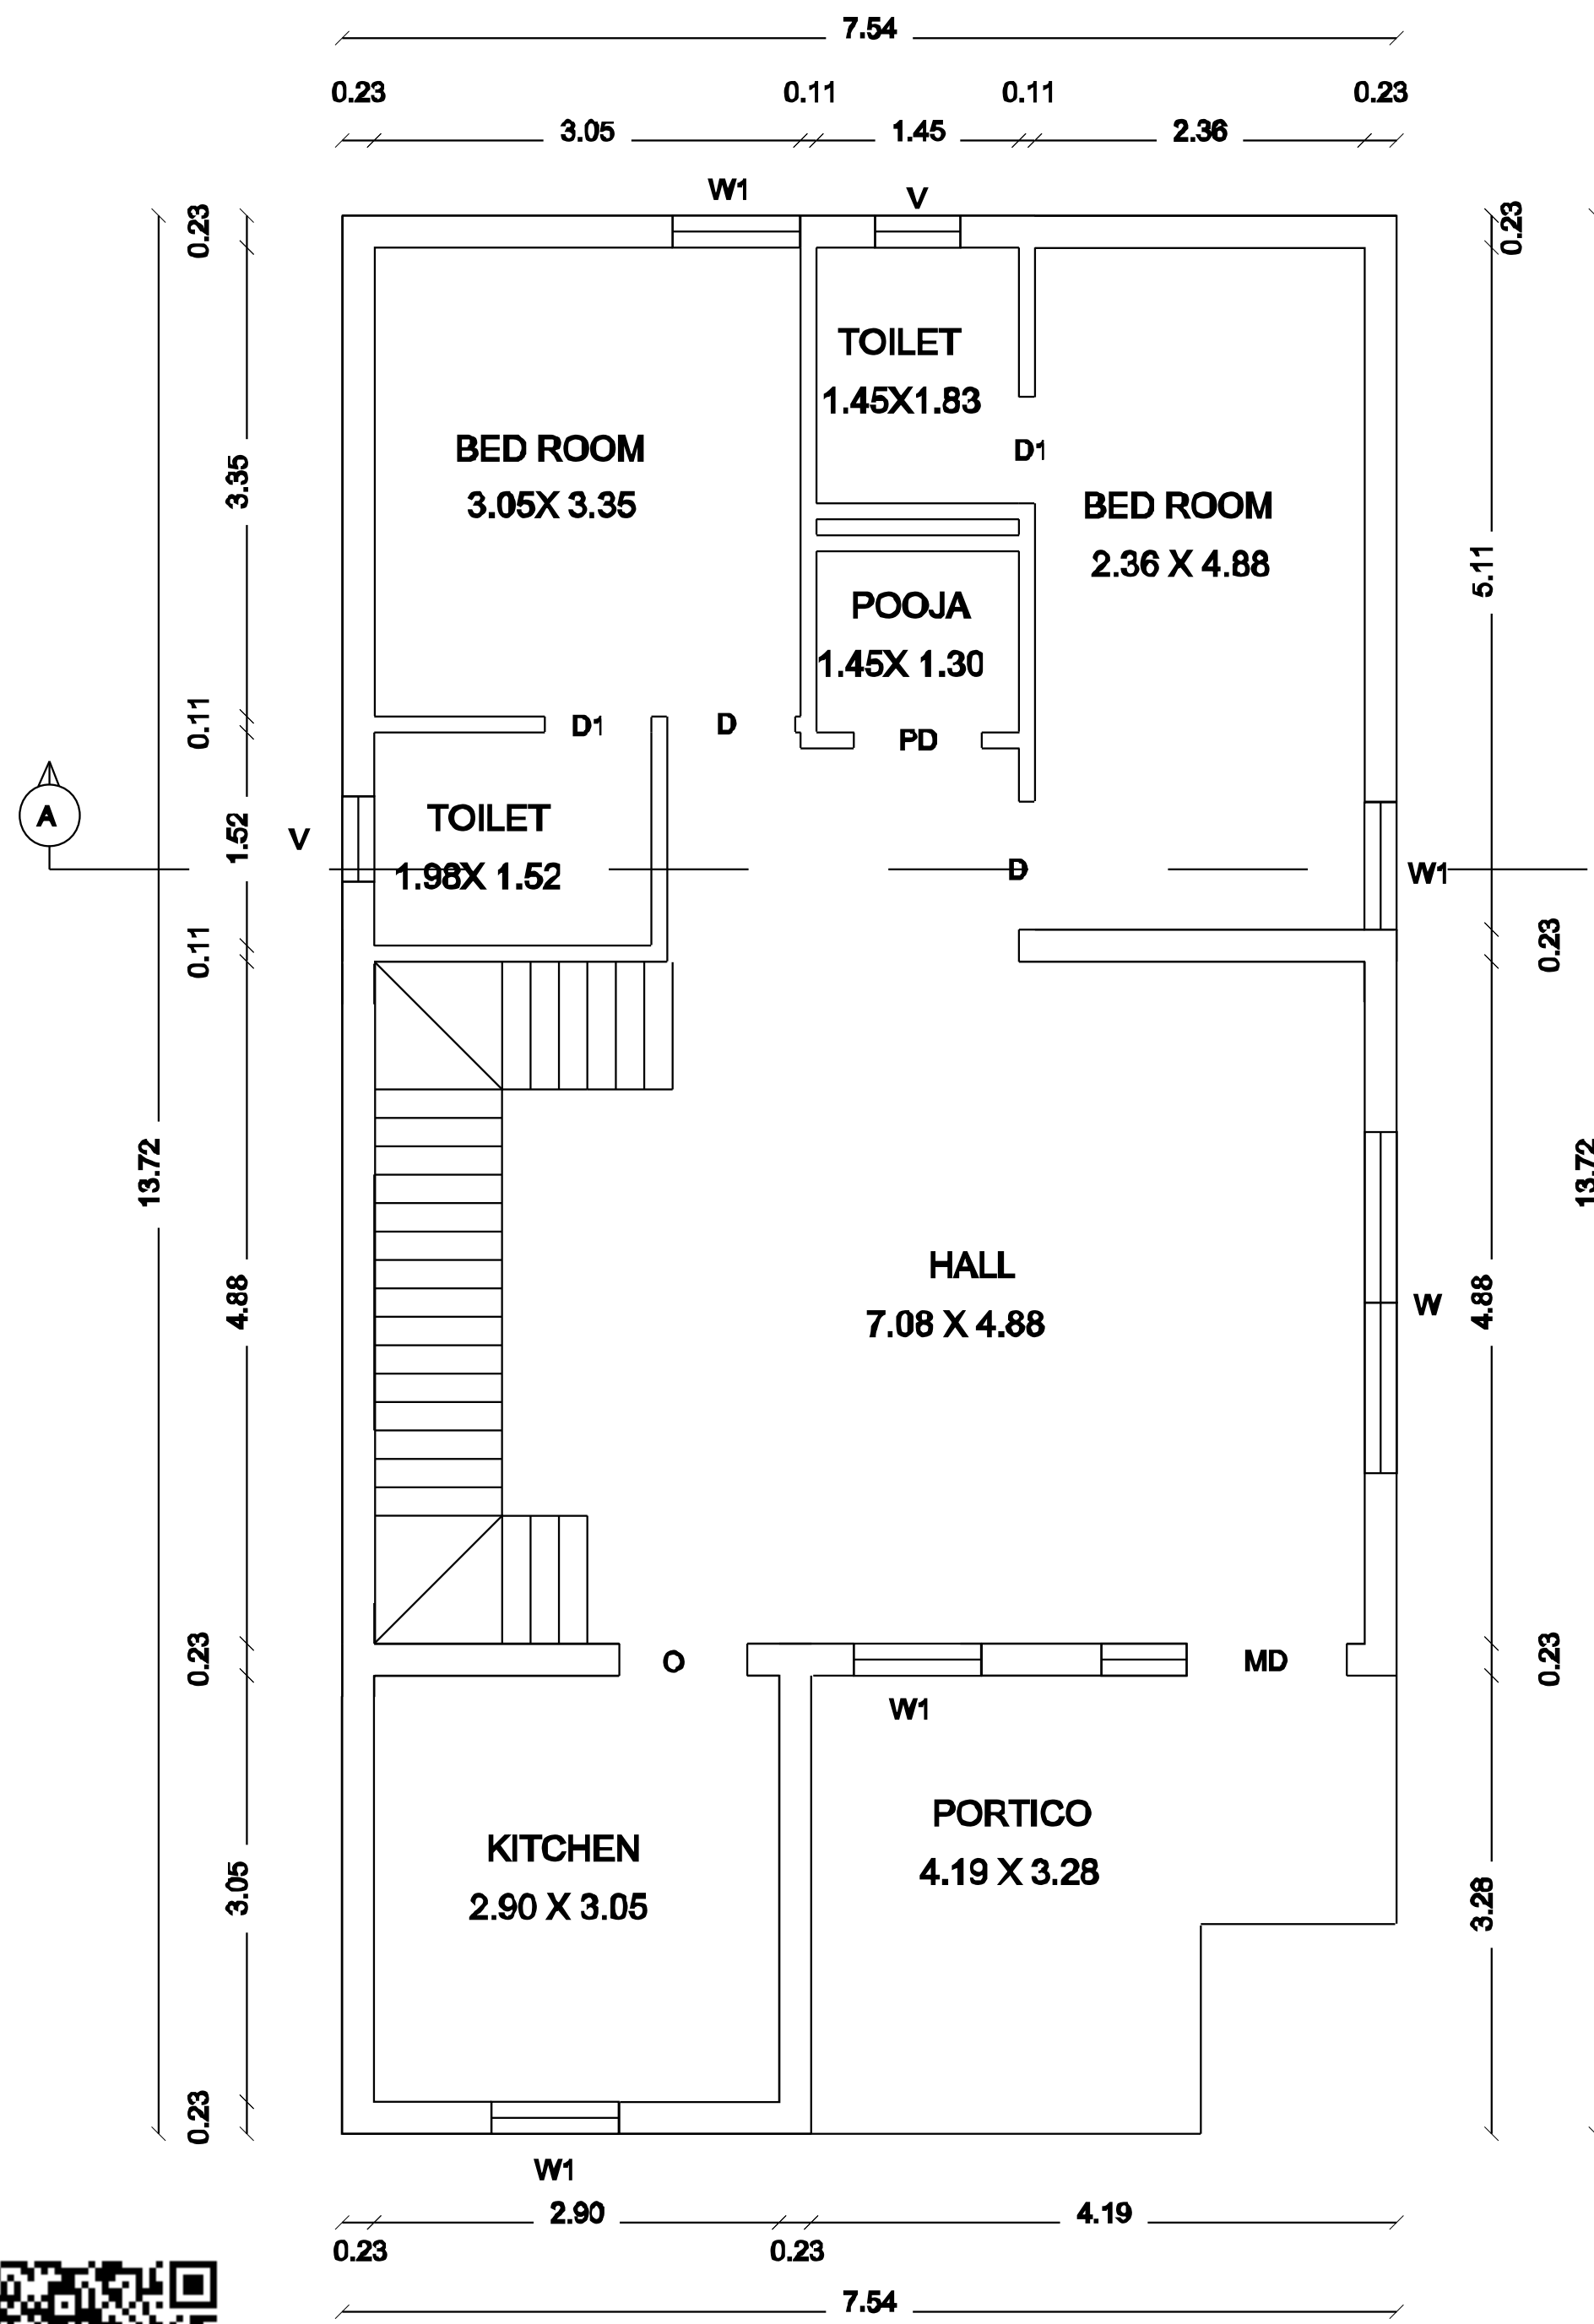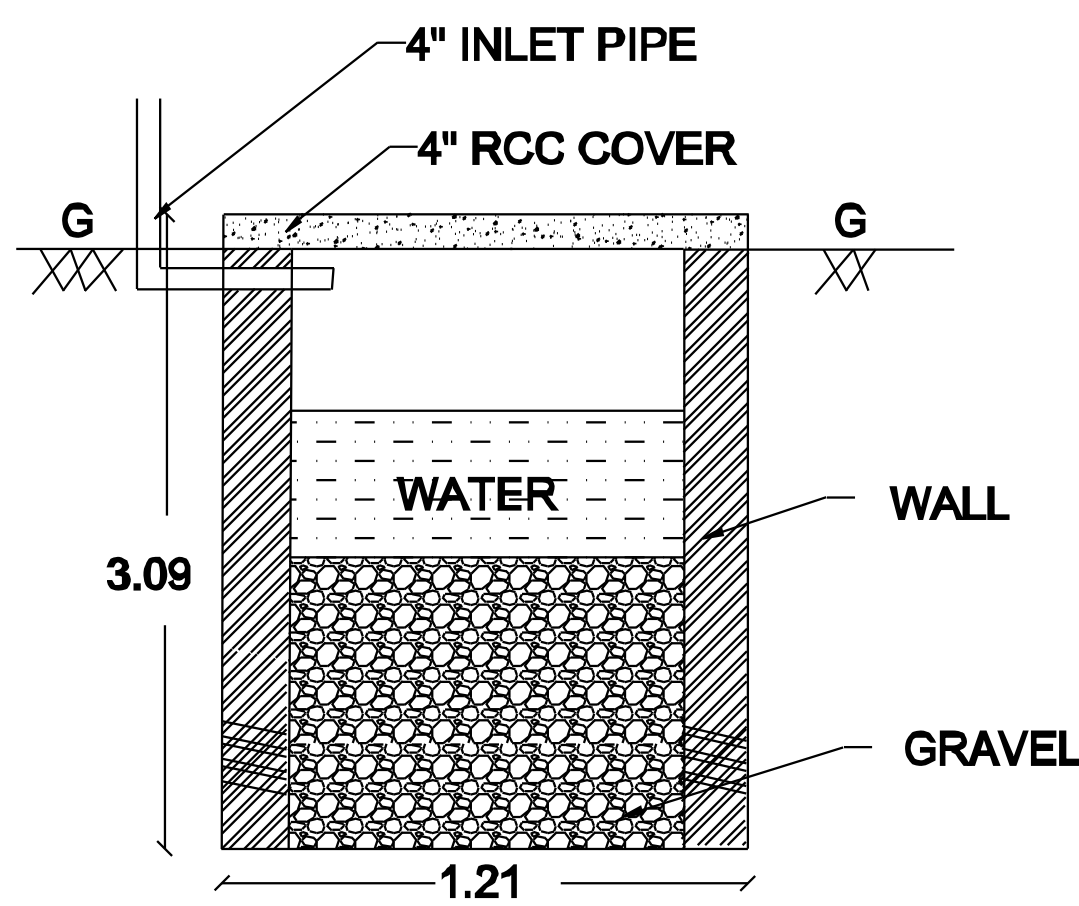


GROUND FLOOR PLAN

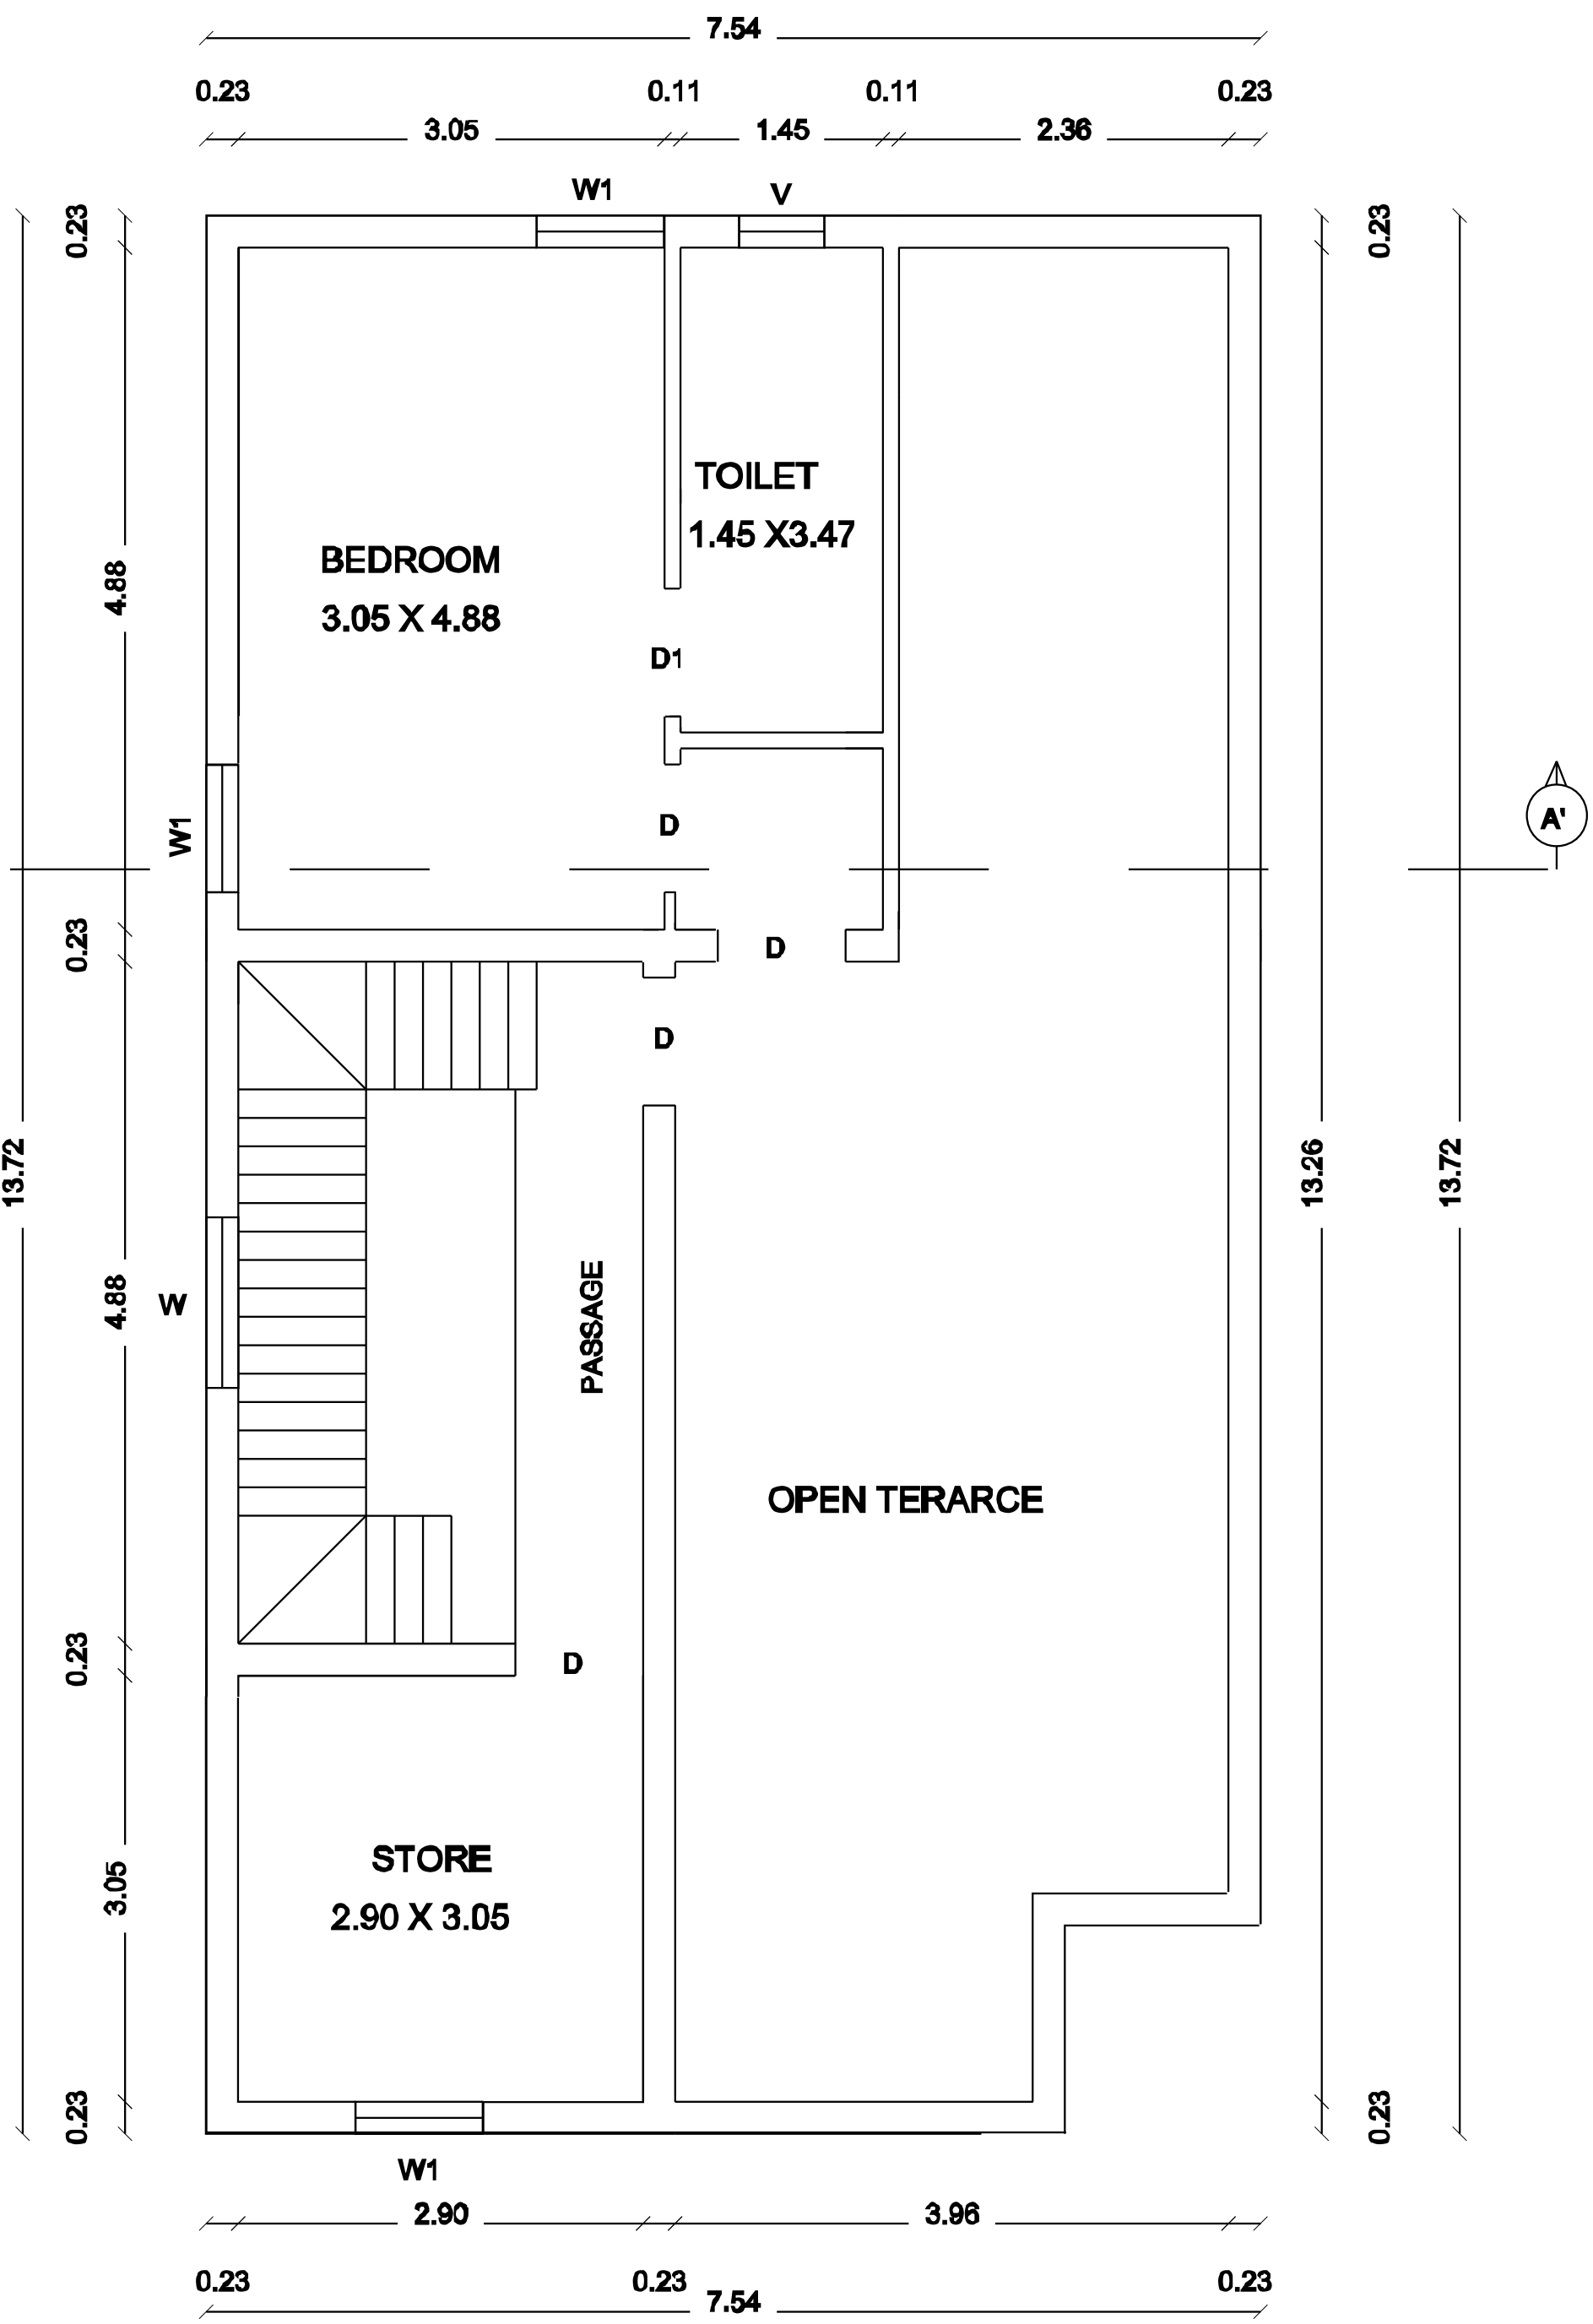


FIRST FLOOR PLAN

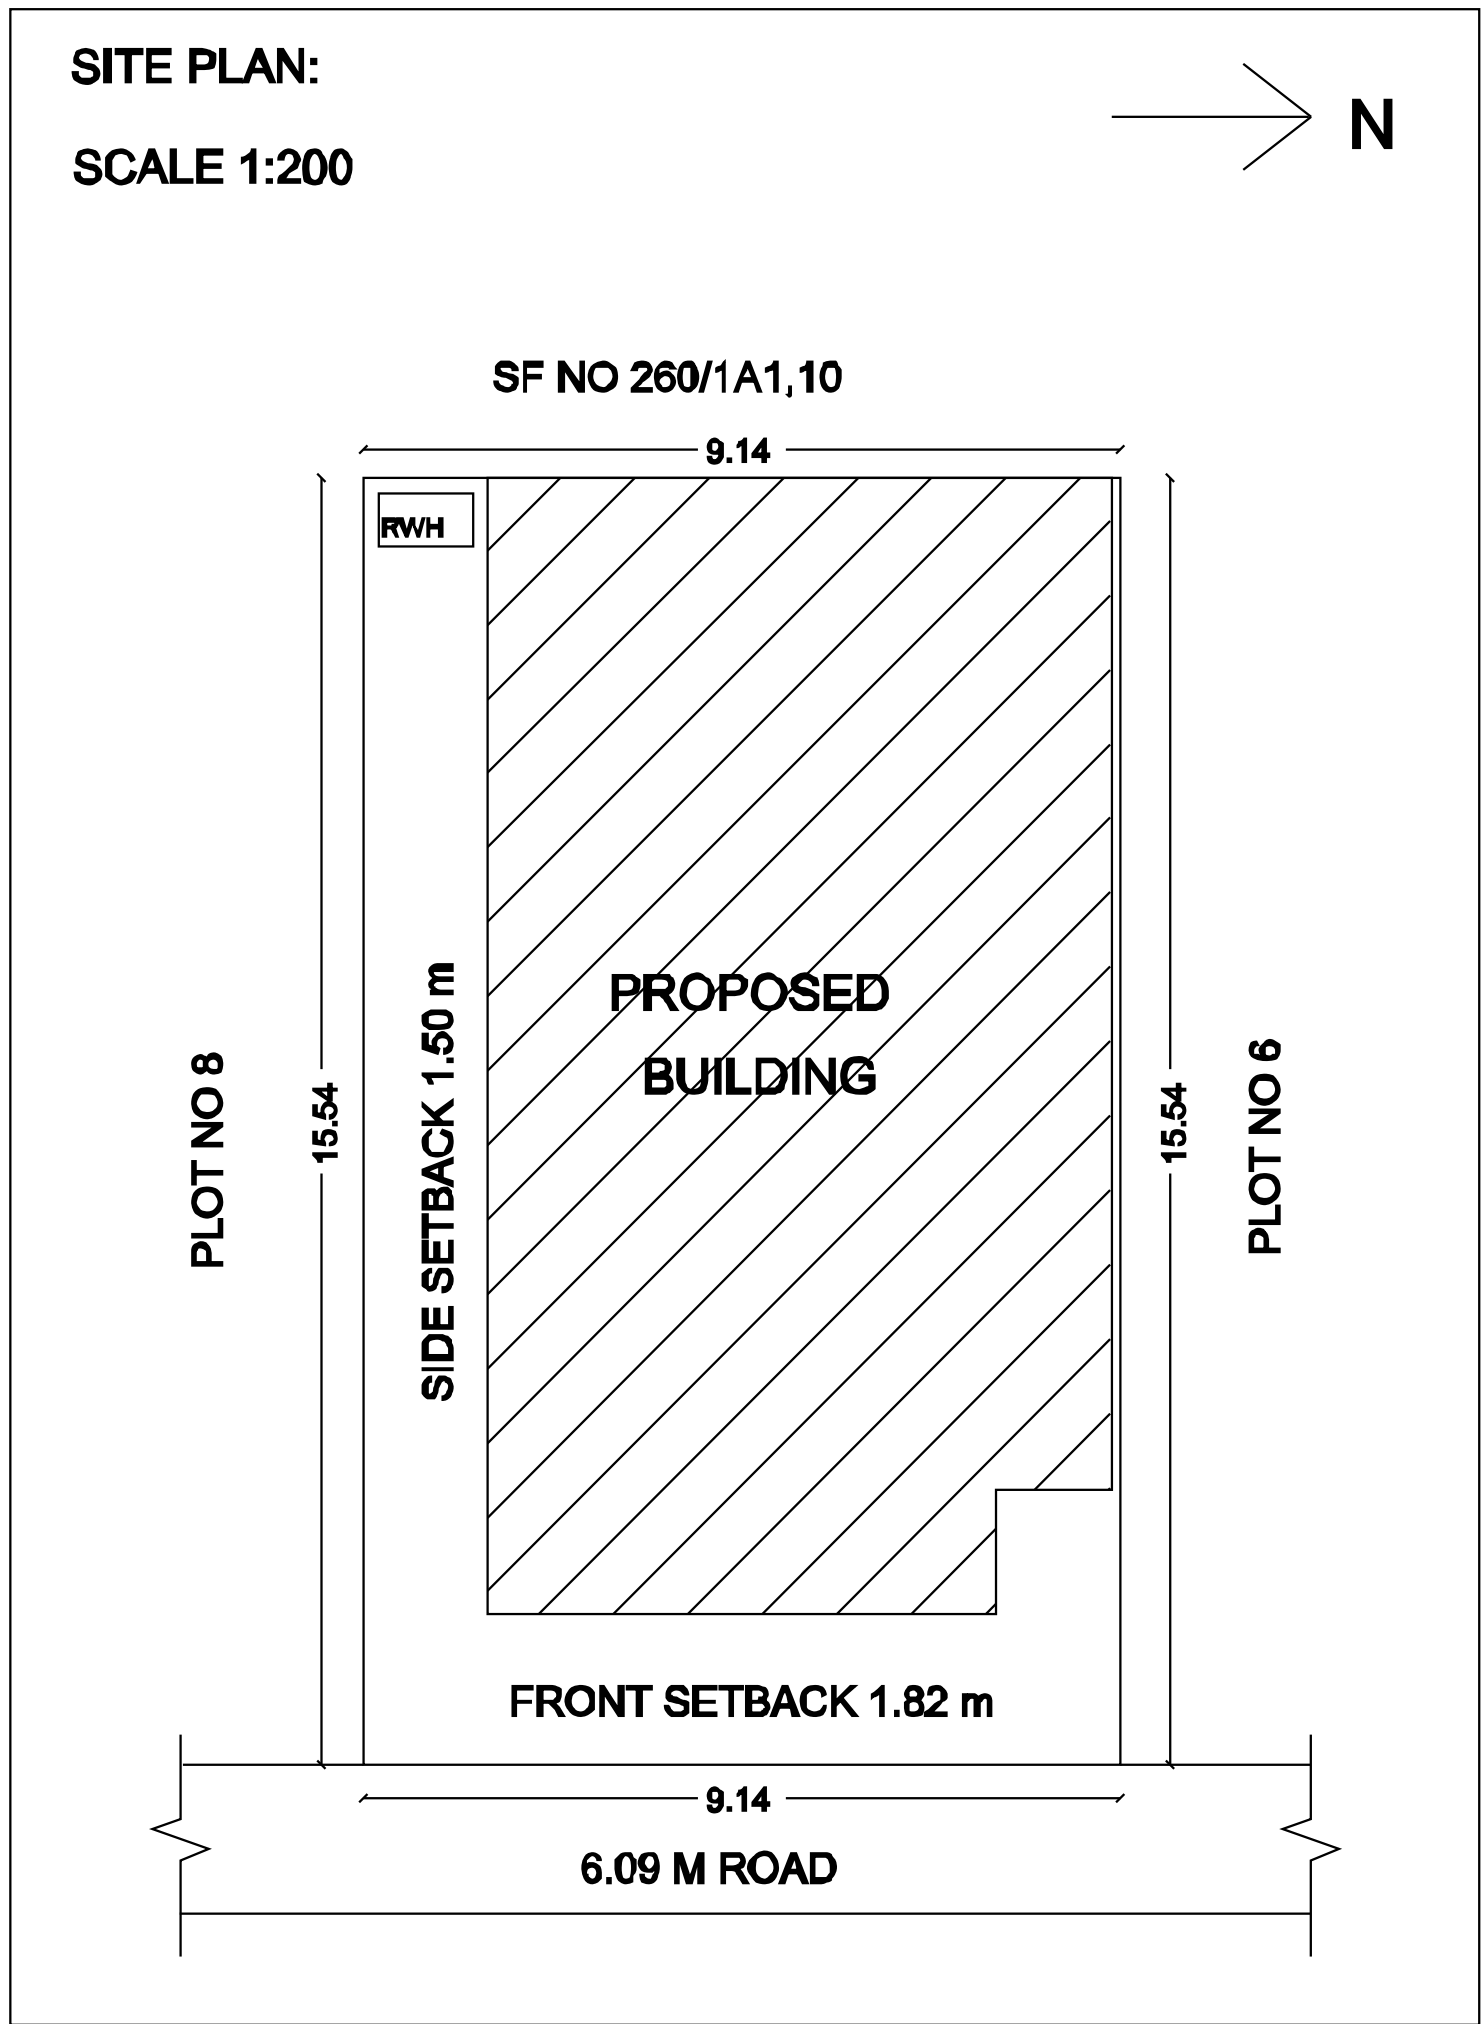


SEPTIC TANK DETAILS :-

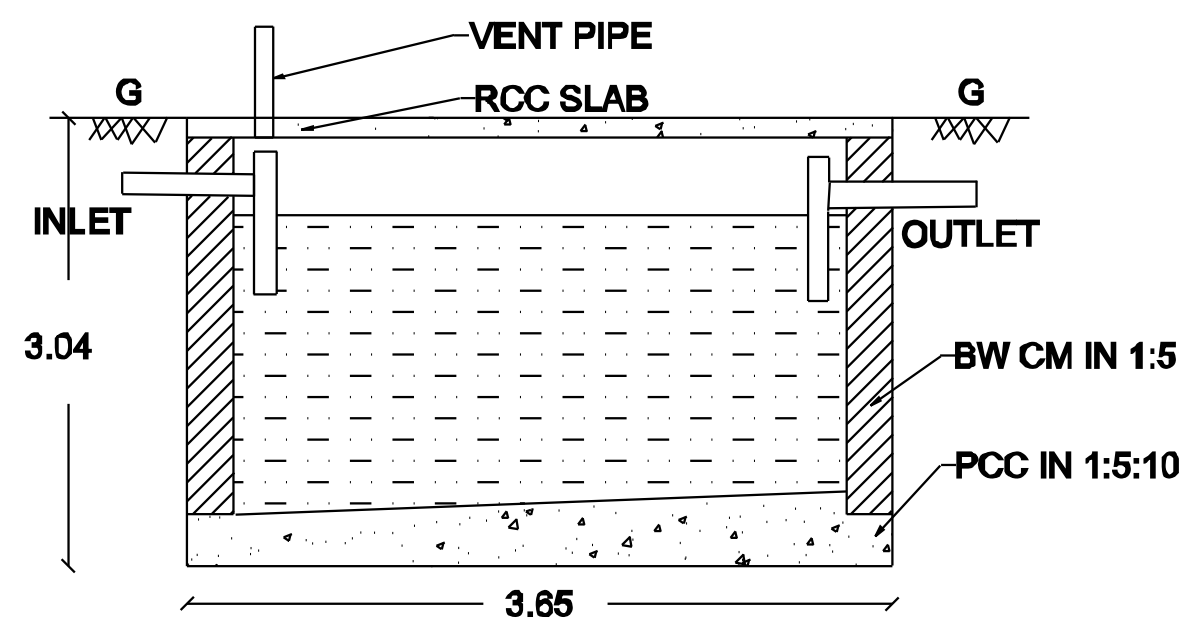

COLUMN DETAILS :-

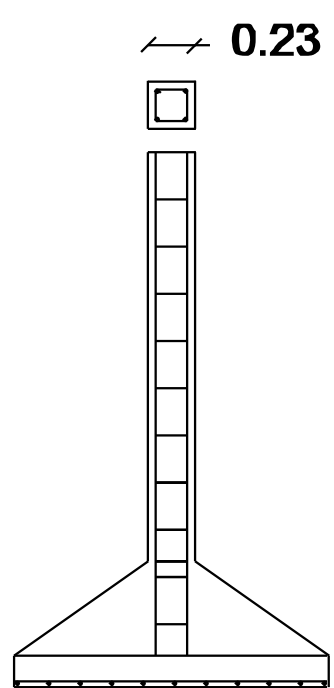

CROSS SECTION -"AA"

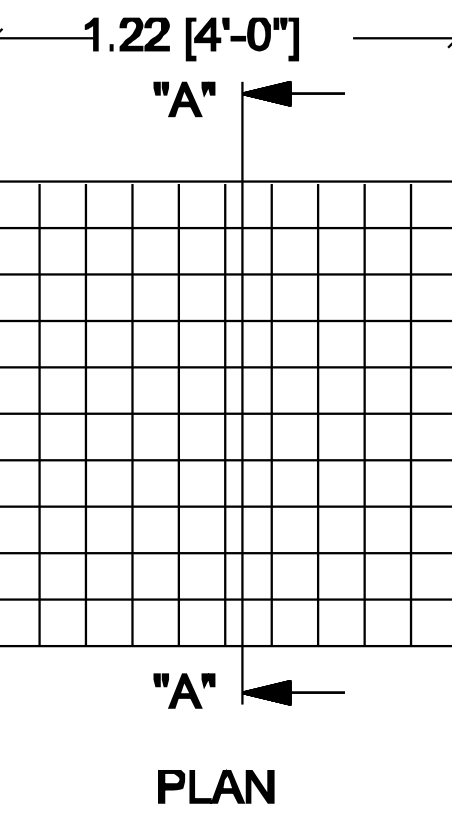

JOINERIES		SCALE:- 1:100
MAIN DOOR	MD	1.07 X 2.13
DOOR	D	0.91 X 2.13
DOOR	D1	0.76 X 2.13
WINDOW	W	1.22 X 1.22
VENTILATOR	V	0.76 X 0.76
OPEN	O	1.22 X 2.13

COLOUR INDEX		
PROPOSED		
ROAD		
SITE BOUNDARY		

ALL DIMENSION ARE IN METRE		
EXTENT	SQ.FTS	SQ.MTS
PLOT AREA (AS PER DOCUMENT)	1530.00	142.14
PLOT AREA (AS PER PATTA)	1614.58	150.00
SUPER IMPOSED AREA	1529.06	142.05
GROUND FLOOR AREA	1091.03	101.36
FIRST FLOOR AREA	587.17	54.55
TOTAL FLOOR AREA	1678.20	155.91
FSI	1.09	
COVERAGE	71.30 %	

APPLICANT:-

S. Senthil Kumar

REGISTER ENGINEER :

K. Vijay Kumar

Er. K. VIJAYAKUMAR, D.C.E.M.E.,
Registered Engineer, LBS:361/RE III
BLUE PRINT
Shop No:1, Rathna Arcade, Near Dr. Agarwal's
Eye Hospital, Five Roads, SALEM - 636 004.
Ph: 0427-4264719. Mob: 78120 09005