
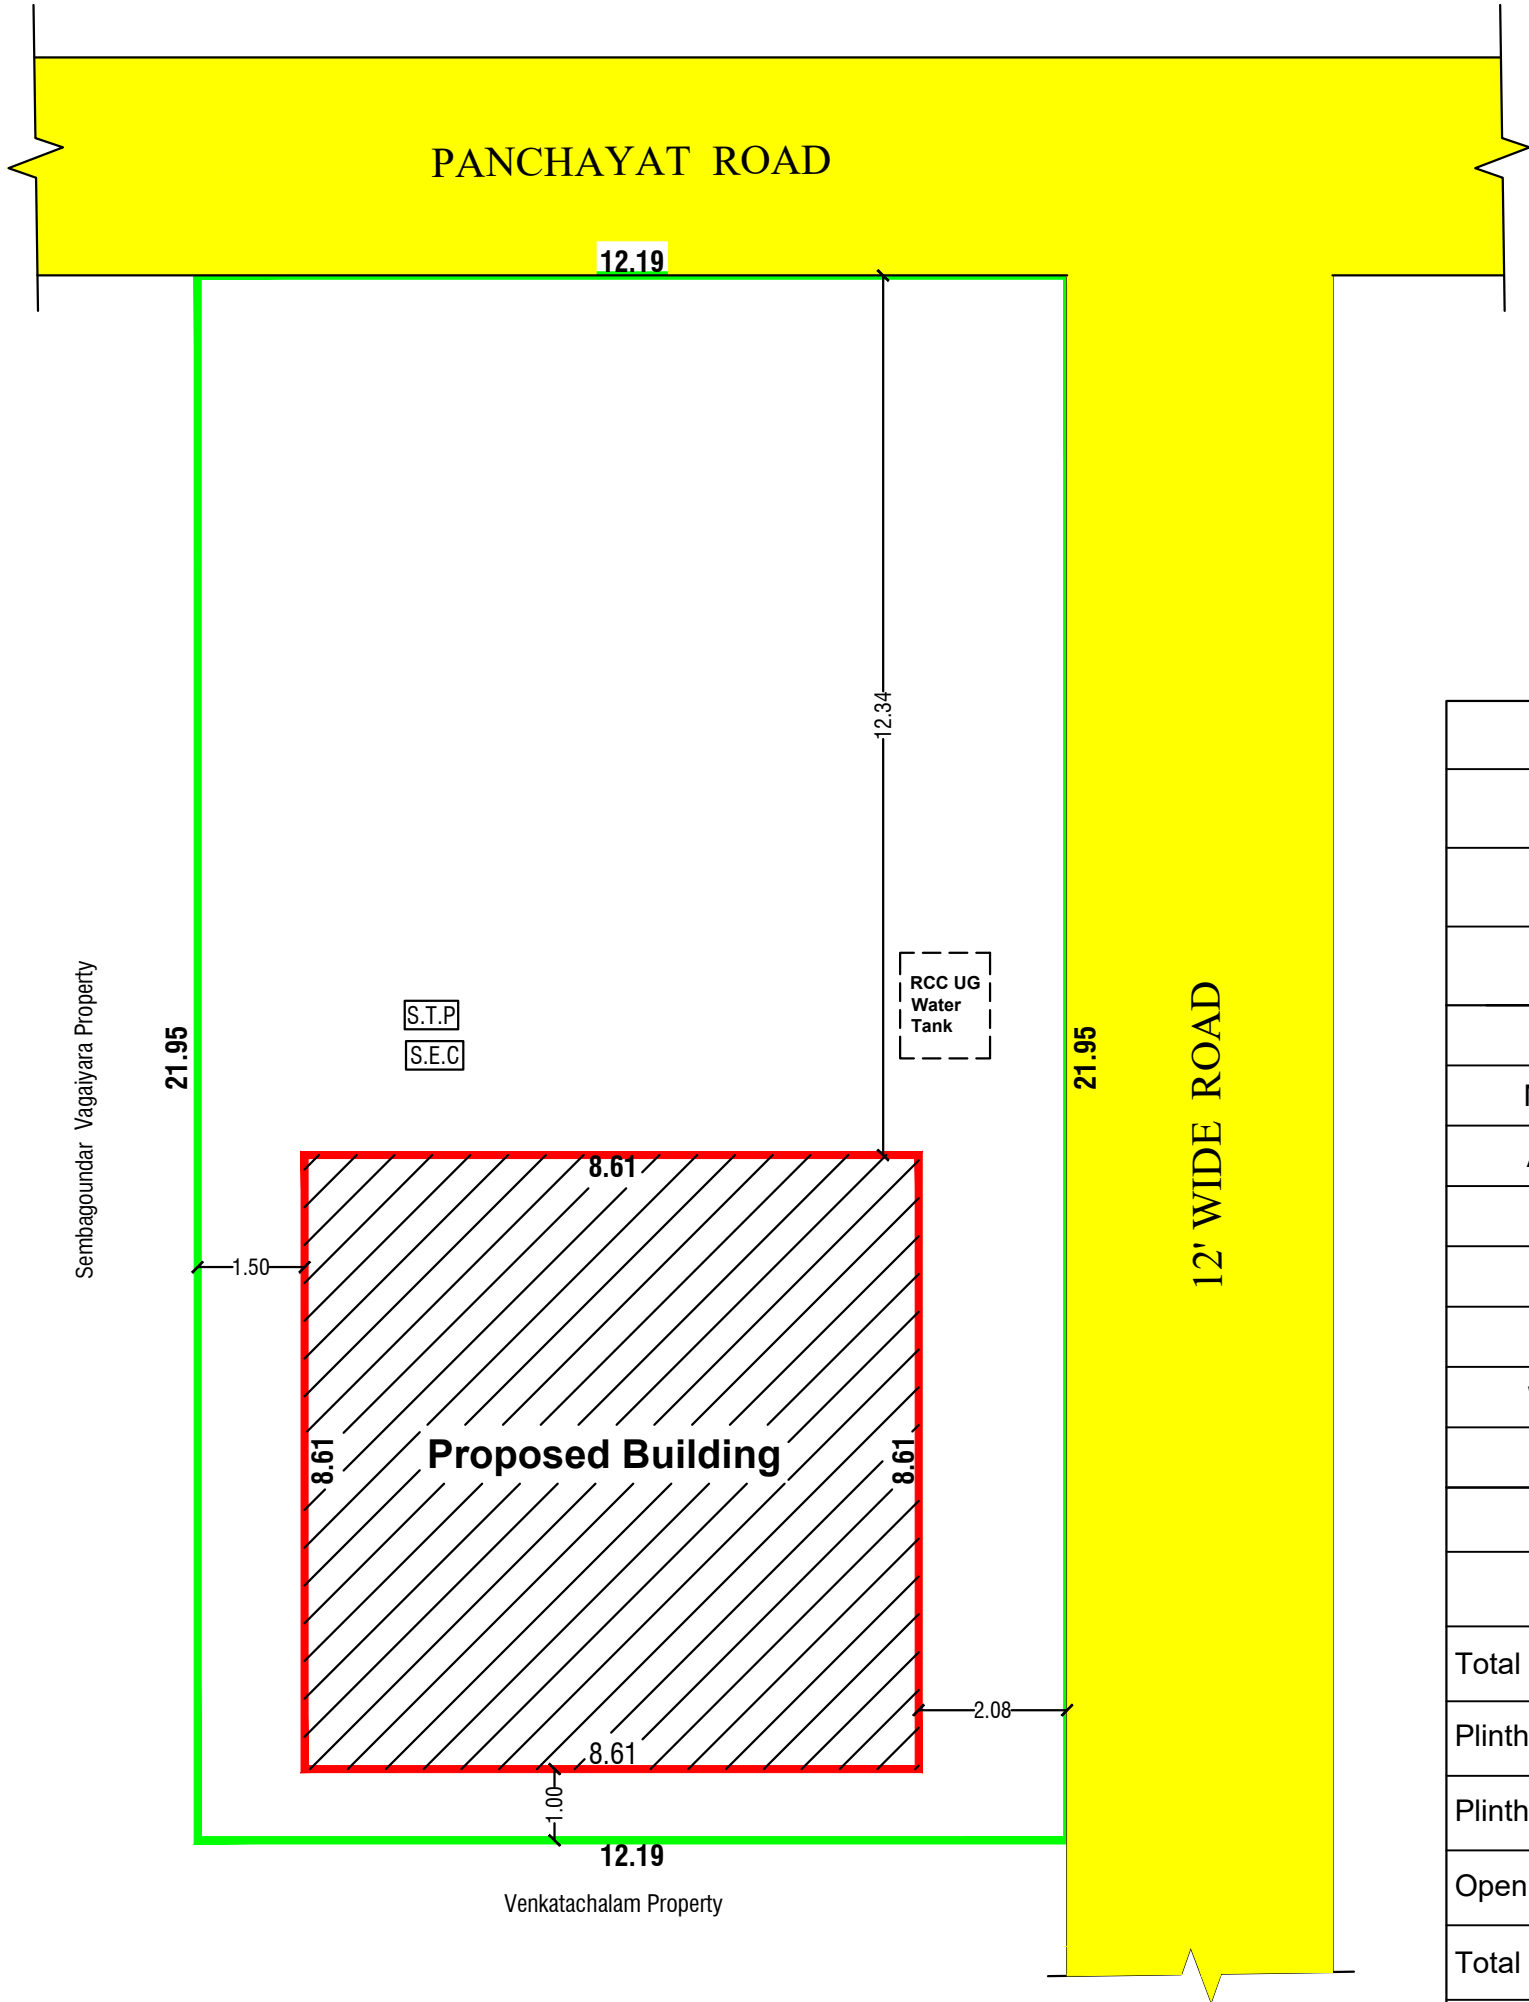
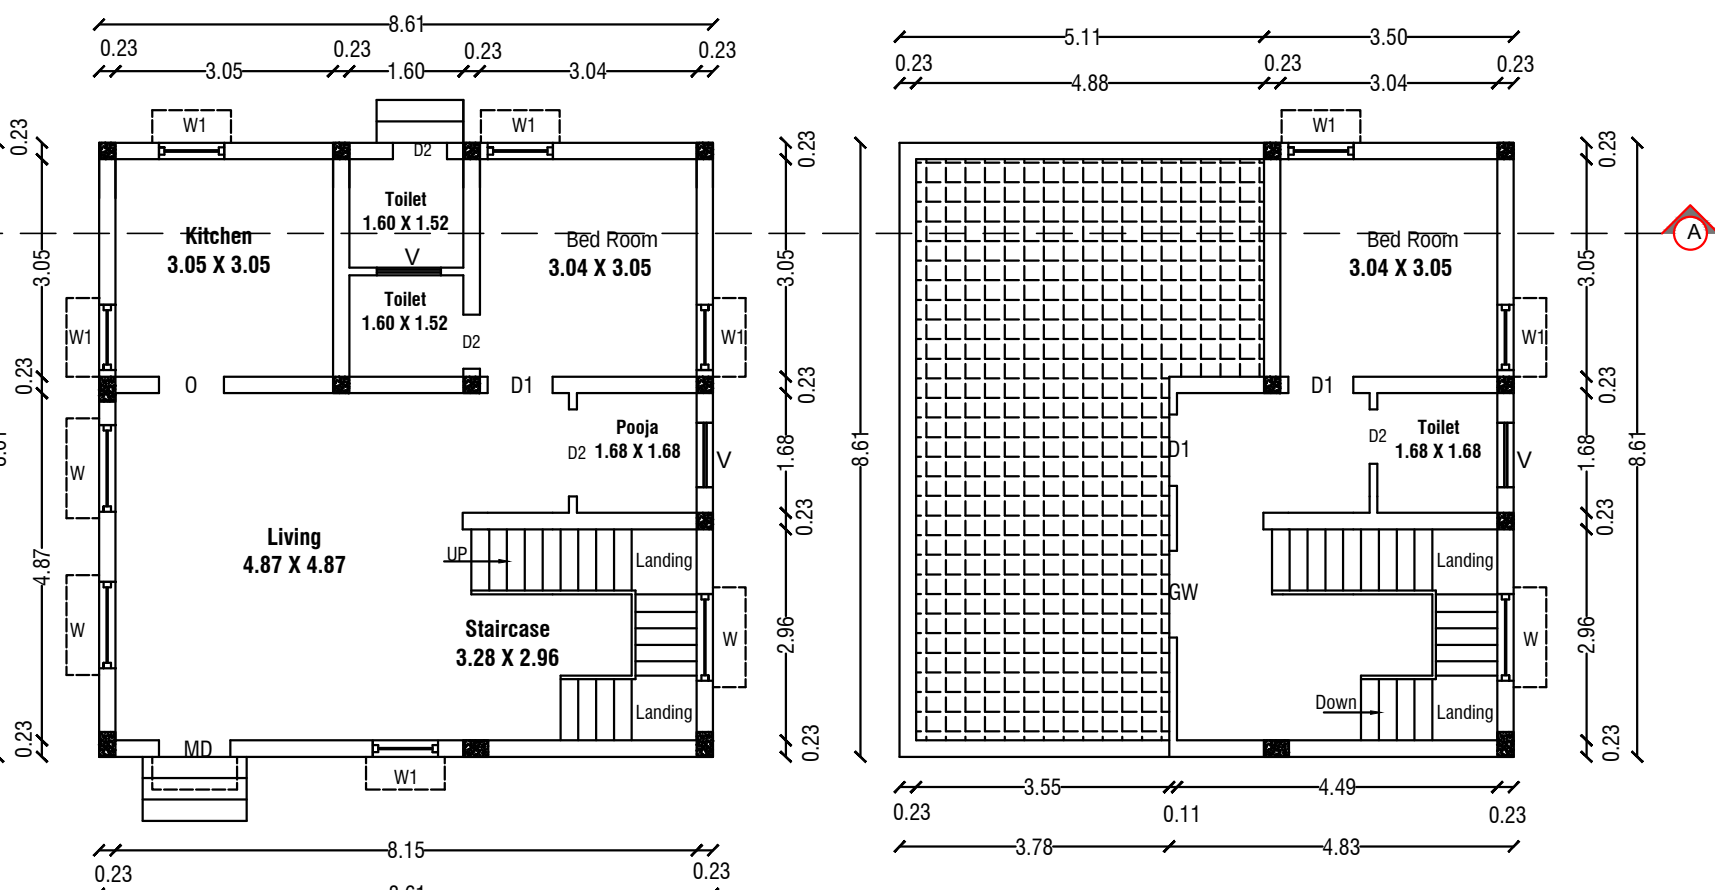
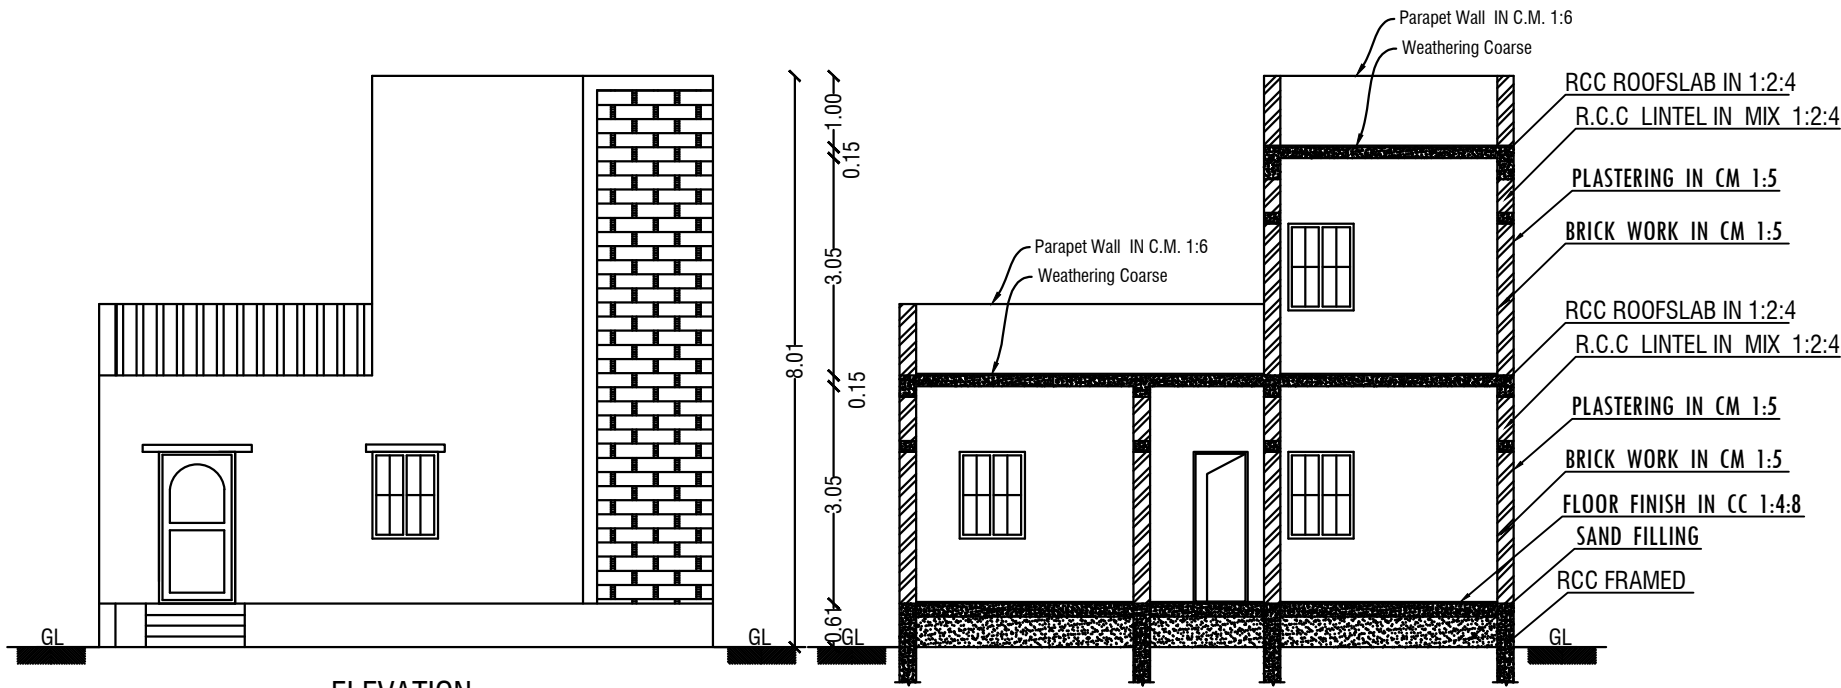


PLAN SHOWING THE PROPOSED BUILDING OF GROUND FLOOR AND FIRST FLOOR RCC ROOF RESIDENTIAL BUILDING IN S.F.NO:77/4B

AT NILAVARAPATTY VILLAGE, NILAVARAPATTY PANCHAYAT, SALEM TALUK, SALEM DISTRICT.

SCALE - 1:100

Applicant Names : Mrs.Vanitha W/o Mathiyazhagan.

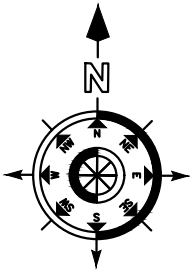

COLOR INDEX	
Site Boundry	
Proposed Building	
Existing Road	

Schedule of Joineries		
MD	Main Door	1.05 X 2.10
AO	Arch Open	0.91 X 2.10
D1	Door	0.91 X 2.10
D2	Door	0.75 X 1.83
W	Window	1.50 X 1.22
W1	Window	0.91 X 1.22
V	Ventilator	0.91 X 0.61

Area Details		
Particulars	Sq.m.	Sq.ft.
Total Area of the Site	267.56	2880.00
Plinth Area of the Pro. Bldg. Ground Floor	74.13	797.93
Plinth Area of the Pro. Bldg. First Floor	37.22	400.64
Open Space	193.43	2082.07
Total Construction Area	111.35	1198.57

Car Parking - 2.50M X 5.00M = 1Nos

Two Wheeler Parking - 1.80M X 1.00M = 1 Nos

Applicant	Engineer
14. Vanitha Vanitha W/o Mathiyazhagan	 Er.P.GOP, D.Arch., LICENSED BUILDING SURVEYOR & CONSULTING ARCHITECTURE, VASUTU PLANING AND CONSTRUCTION, HASHNI BUILDERS, #6/75, Veerakkal (Po), Mettur (Tk). Salem (Dt)-636 454. Cell: 90250 53864 E mail: palanisamysapari@gmail.com.

