

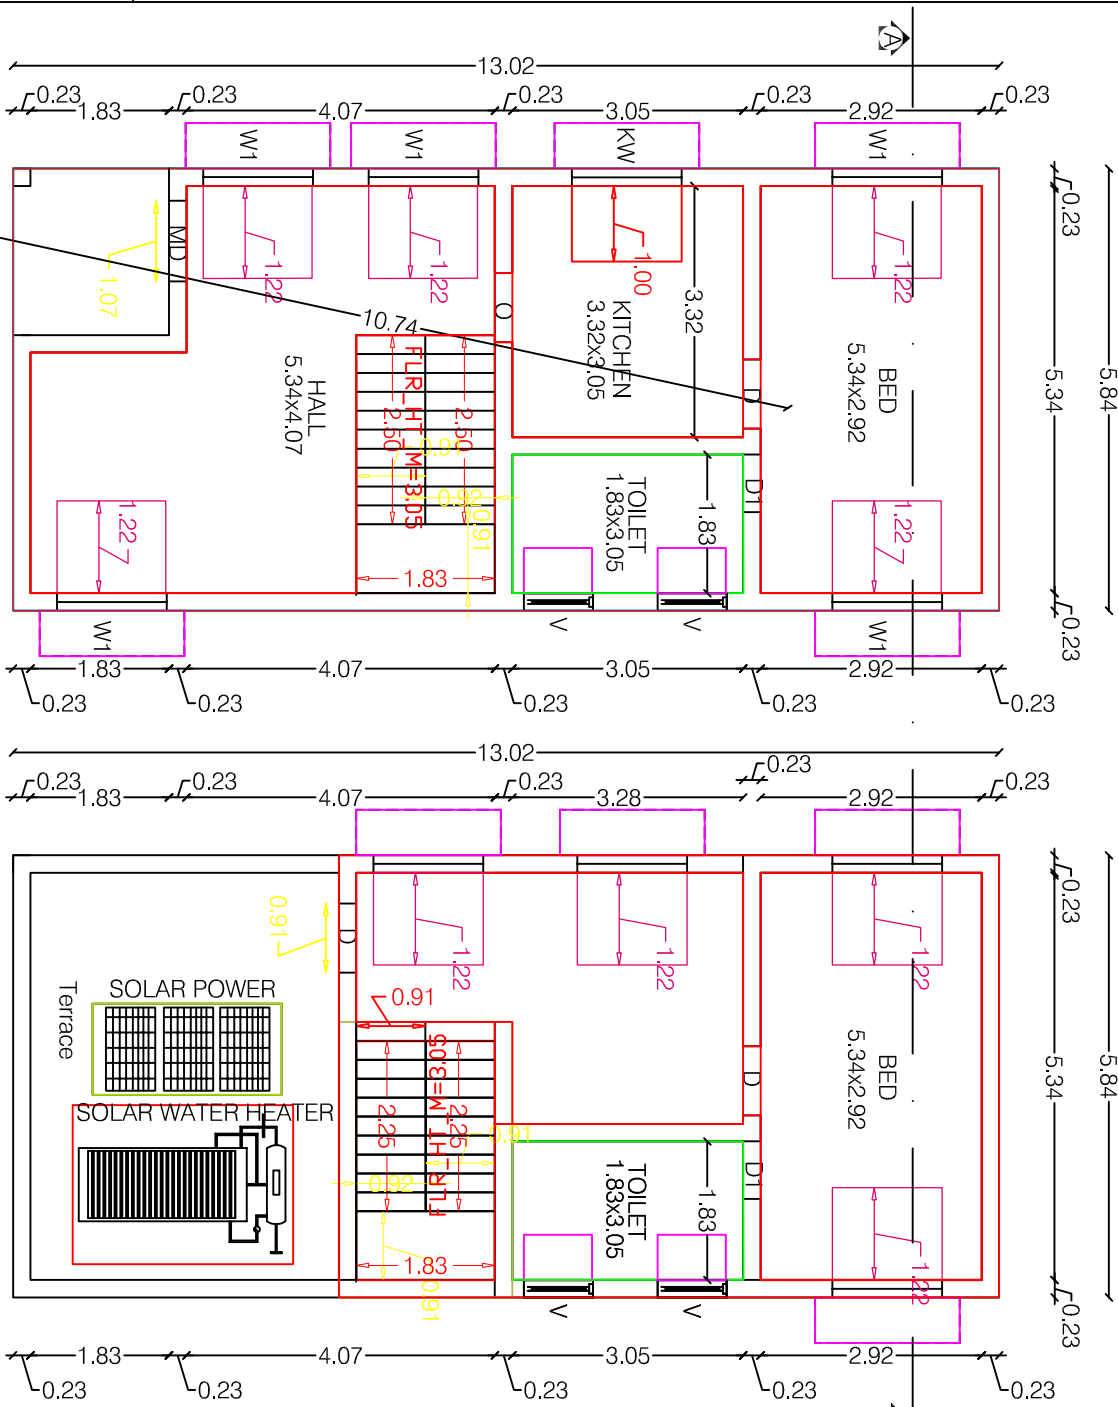
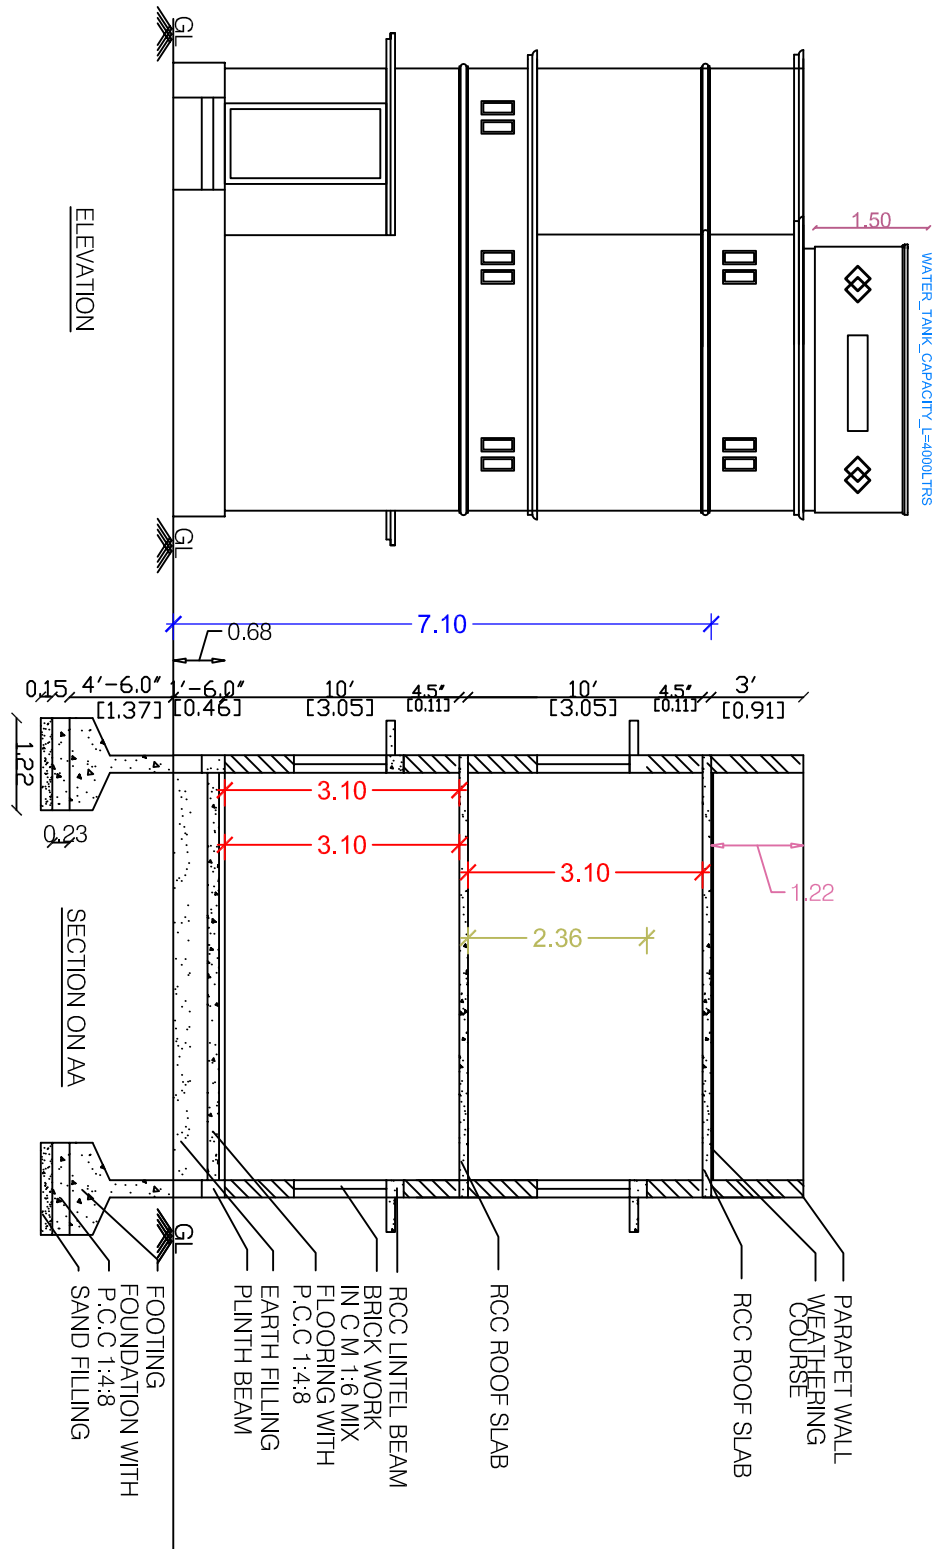
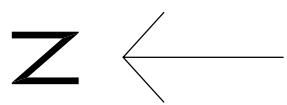


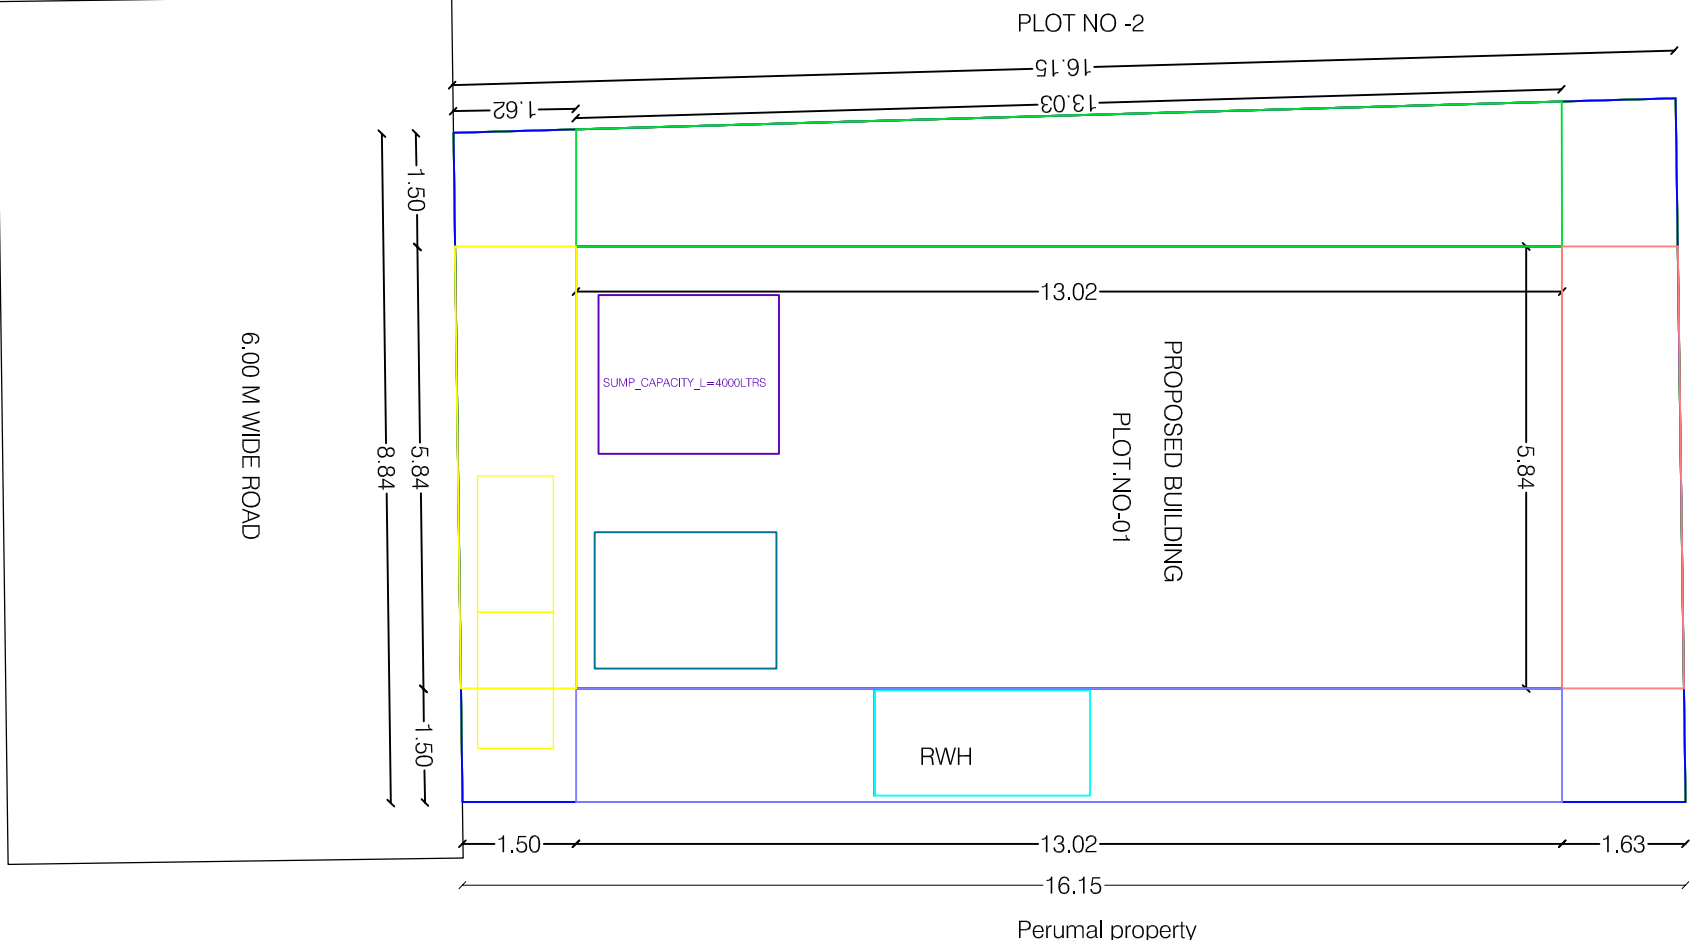


GROUND FLOOR PLAN


FIRST FLOOR PLAN

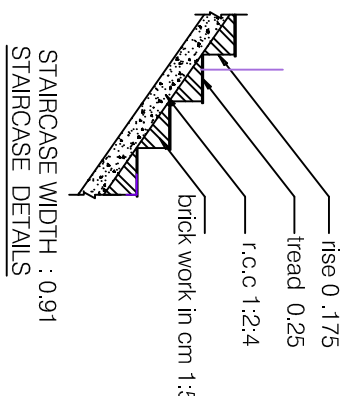


STAIRCASE WIDTH : 0.91  
STAIRCASE DETAILS

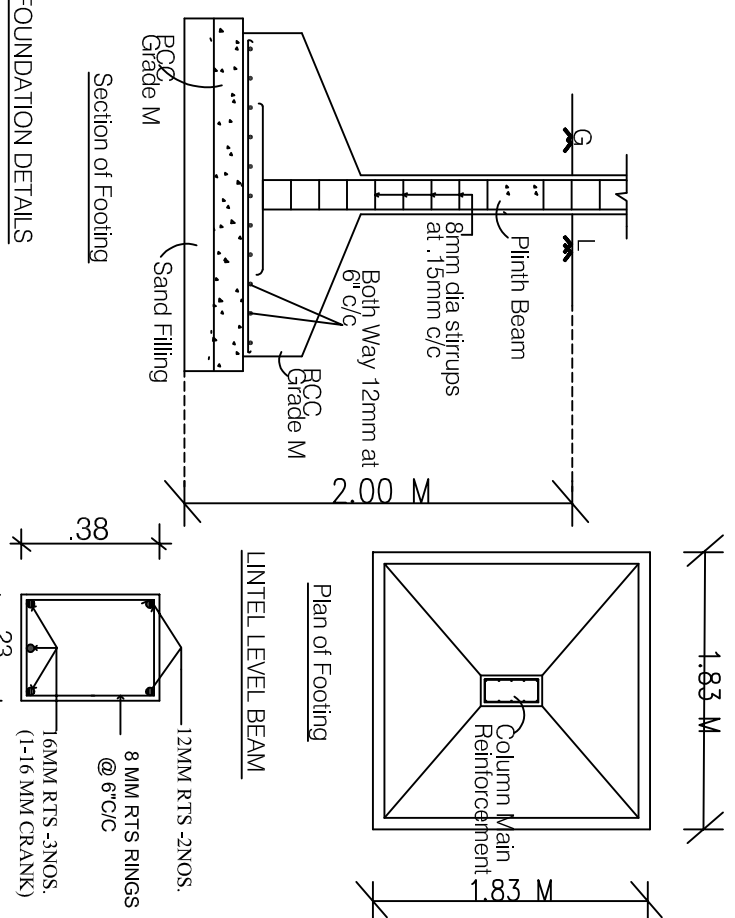


FOUNDATION DETAILS

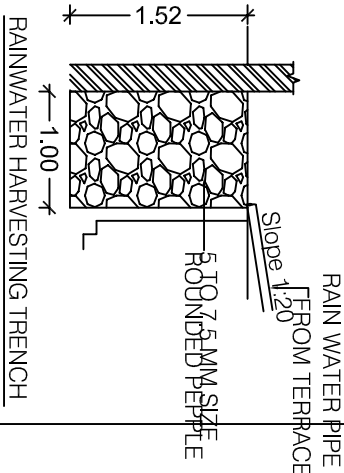

RAIN WATER PIPE FROM TERRACE  
RAINWATER HARVESTING TRENCH

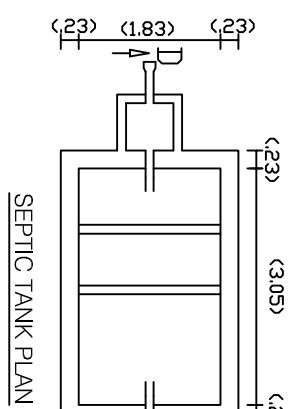


SEPTIC TANK PLAN

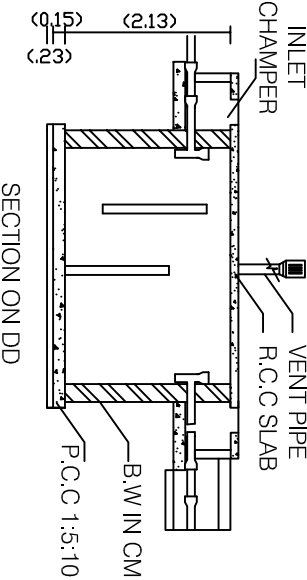

SECTION ON DD

PLAN SHOWING THE PROPOSED CONSTRUCTION  
OF R.C.C. ROOF RESIDENTIAL BUILDING IN  
S.NO: 83/18B1, 87/9A, PLOT NO : 01,  
AT THALAVAIPATTY VILLAGE,  
SALEM WEST TALUK, SALEM DISTRICT.

APPLICANT: Mrs.N.DHANALAKSHMI,W/o Mr.NATARAJAN.

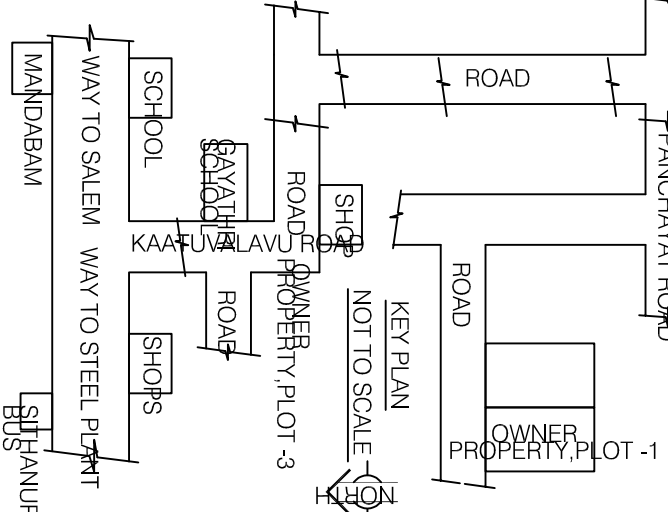

| AREA DETAILS       |            | SFT       | SOM         |
|--------------------|------------|-----------|-------------|
| SITE AREA          |            | 1576.75   | 146.48      |
| GROUND FLOOR AREA  |            | 818.49    | 76.04       |
| FIRST FLOOR AREA   |            | 548.00    | 50.91       |
| VACANT AREA        |            | 758.26    | 70.44       |
| TOTAL BUILTUP AREA |            | 1366.49   | 128.95      |
| JOINERY DETAILS    |            | FTS       | MTS         |
| MD                 | DOOR       | 36" X 70" | 1.06 X 2.14 |
| D                  | DOOR       | 30" X 70" | 0.91 X 2.14 |
| D1                 | DOOR       | 26" X 70" | 0.76 X 2.14 |
| W                  | WINDOW     | 46" X 46" | 1.37 X 1.37 |
| O                  | OPEN       | 30" X 70" | 0.91 X 2.14 |
| V                  | VENTILATOR | 30" X 20" | 0.91 X 0.61 |

Office Use

PLAN INFO  
PLOT\_NO=01  
SURVEY\_NO=83/18B1, 87/9A  
PATTA\_NO=1052, 1320  
DISTRICT=SALEM  
LAND\_USE\_ZONE = RESIDENTIAL  
JURISDICTION\_TYPE=PANCHAYAT  
PLOT\_AREA\_M2=146.48  
AS\_AT\_SITE=146.44  
FMB\_OR\_PLR=146.48  
AS\_PER\_DOCUMENT=146.48  
ACCESS\_WIDTH\_M=9.14  
ROAD\_WIDTH=6.01  
ROAD\_LENGTH=20.0  
AVG\_PLOT\_DEPTH=19.81  
AVG\_PLOT\_WIDTH=10.67  
AREA\_TYPE=OTHERS  
IS\_APPROVED\_LAYOUT=YES  
CRZ=NO  
SECURITY\_ZONE=NO  
RWHT\_DECLARED=YES  
IS\_SWIMMING\_POOL\_EXISTS=NO  
BUILDING\_NEAR\_MONUMENT=NO  
BUILDING\_NEAR\_GOV\_BLDG=NO  
OSR\_APPLICABLE=NO  
PREMIUM\_FSI\_REQUIRED=NO  
IF\_HERITAGE\_TOWN\_LESS THAN\_1KM\_RADIUS=NO

| LEGEND                         |   |   |
|--------------------------------|---|---|
| BOUNDARY SHOWN IN              | - | ○ |
| PROPOSED SHOWN IN              | - | ○ |
| RAIN WATER HARVESTING SHOWN IN | - | ○ |

APPLICANT

N, Dhana Lakshmi

ENGINEER



1.E.  
2024