

AREA DETAILS:		
DESCRIPTION	SQ.FT	SQ.M
AS PER DOC	5001.00	464.60
AS AT SITE	5001.00	464.60
FMB OR PLR	5001.00	464.60
GROUND FLOOR	2340.00	217.39
OPEN SPACE	2661.00	247.21

JOINERY DETAILS:		
DESCRIPTION	FEET	METER
MAIN DOOR MD	4'0"X7'0"	1.22X2.13
DOOD D	3'3"X7'0"	1.00X2.13
DOOR D1	2'6"X7'0"	0.76X2.13
OPEN D2	2'9"X7'0"	0.84X2.13
OPEN O	11'2"X7'0"	3.41X2.13
OPEN O1	8'0"X7'0"	2.44X2.13
WINDOW W	4'0"X4'6"	1.22X1.37
WINDOW W1	4'0"X4'6"	1.22X1.37
WINDOW W2	3'0"X3'3"	0.91X1.00
VENTILATER V	2'6"X2'0"	0.76X0.61

COLOR INDEX :	
SITE BOUNDARY SHOWN IN	
PRO.BUILDING SHOWN IN	
ROAD SHOWN IN	

ALL DIMENSIONS ARE IN "METER"

APPLICANT :

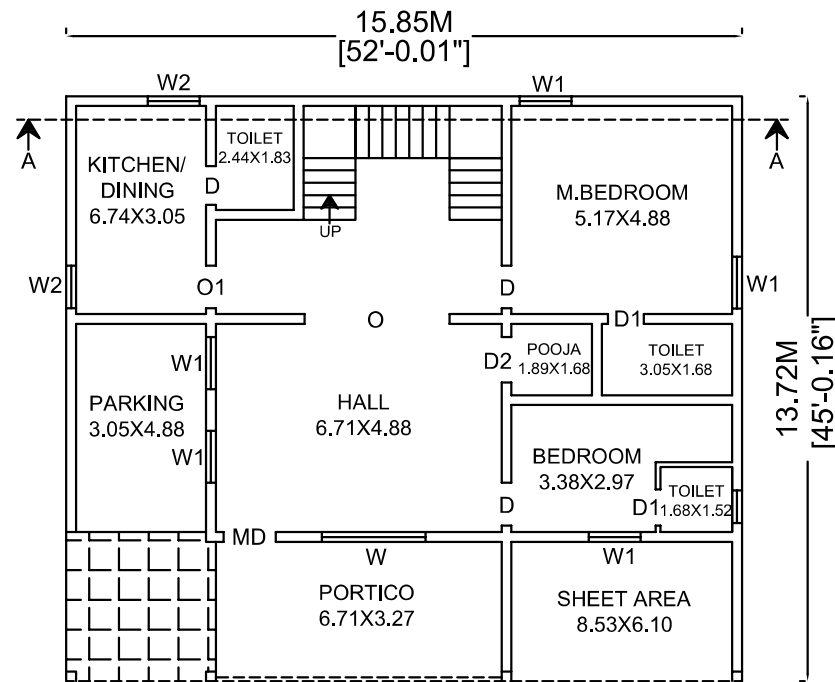
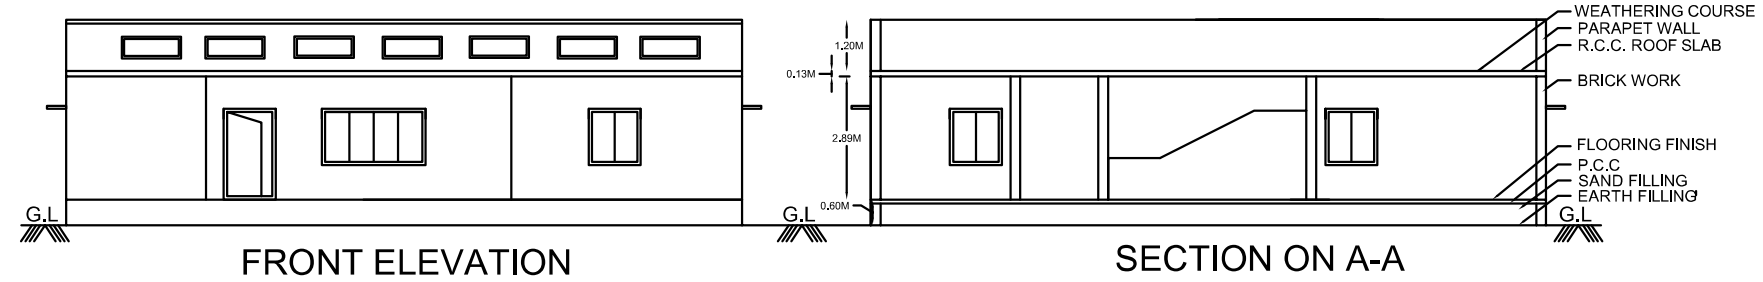

REGISTERED ENGINEER :

Er.S.Senthilkumar (BE Civil),
Registered Engineer Grade - II(SWP),
5/554, Nadukaradu, Nattamangalam,
Amanikondalampatti Panchayat,
Panamarathupatti Union,
Salem - 636010. Cell : 8056356469



PLAN SHOWING THE PROPOSED CONSTRUCTION OF R.C.C TERRACED ROOF GROUND FLOOR RESIDENTIAL BUILDING IN S.F.NO : 230/2A, PATTA NO : 140, KOTTAMARIAMMANKOIL VILLAGE & PANCHAYAT, OMALUR UNION, OMALUR TALUK, SALEM DISTRICT.

APPLICANT NAME : Mrs.K.KAVITHA., W/O Mr.KARTHIK.



GROUND FLOOR PLAN

