
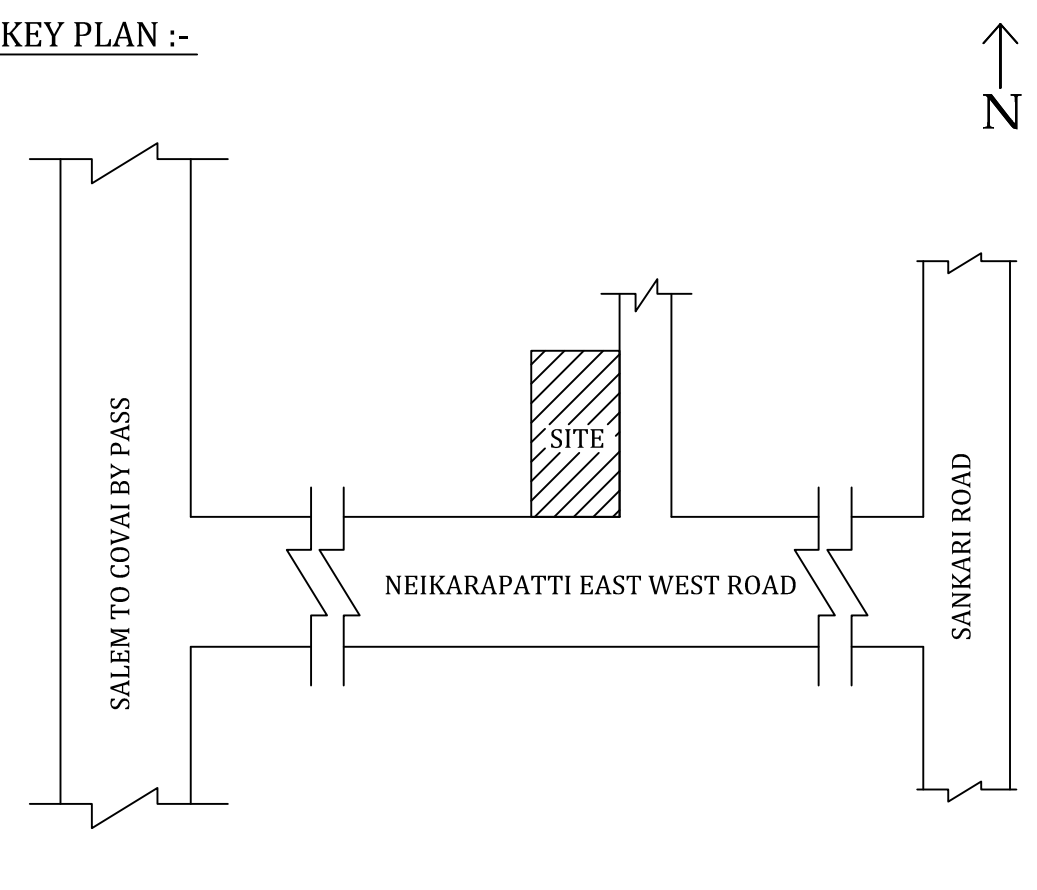
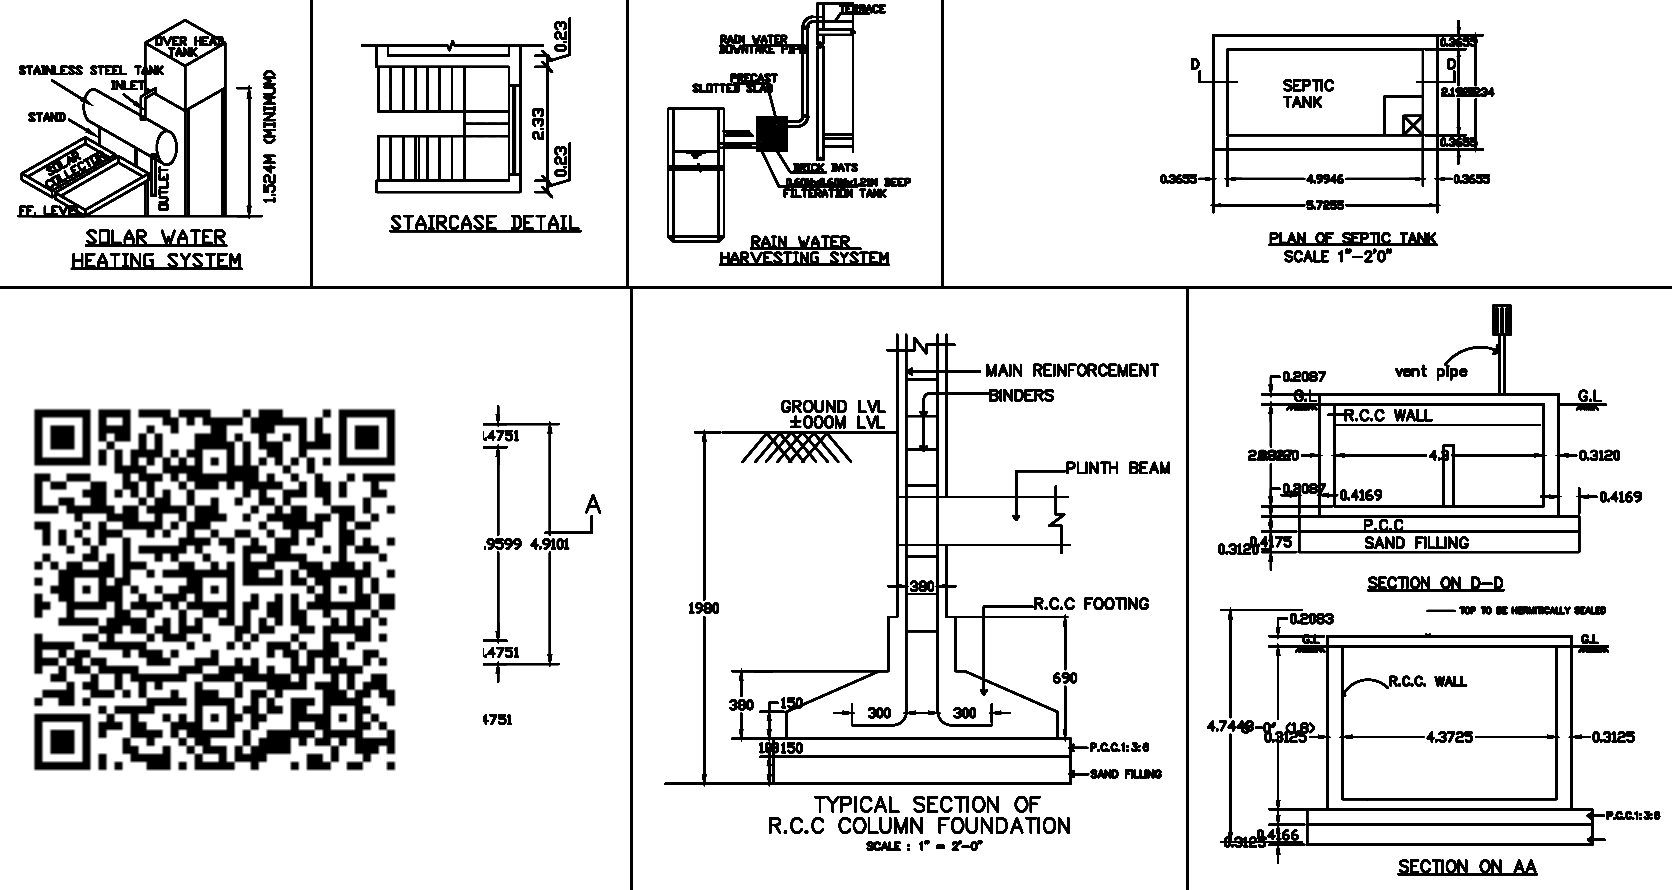
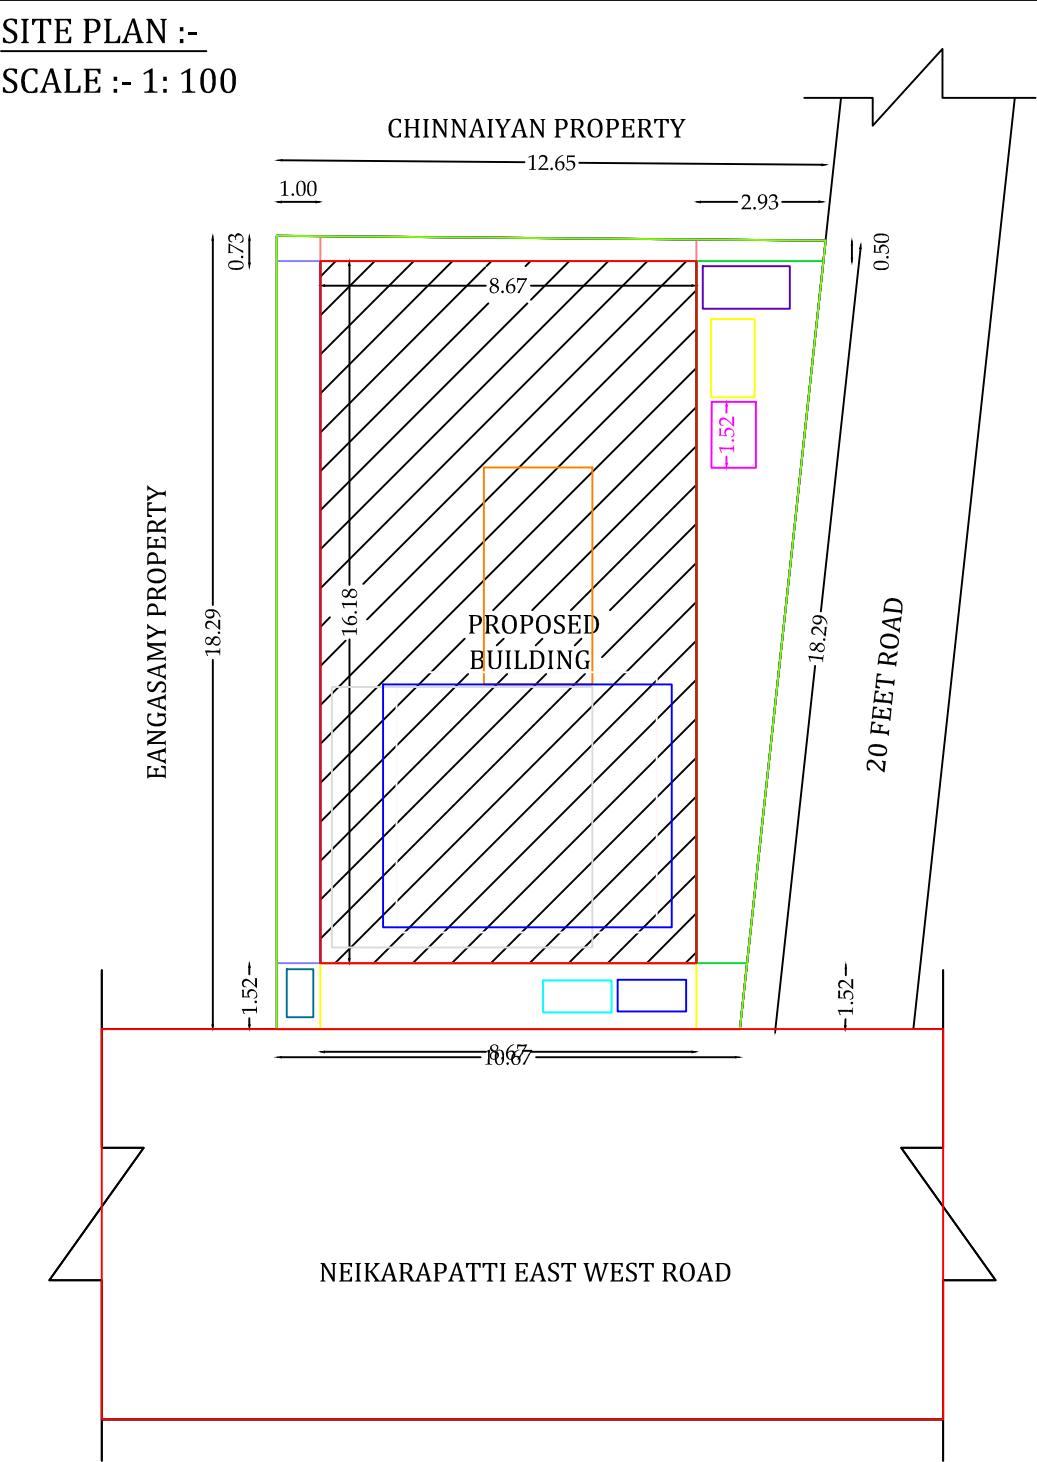


PLAN SHOWING THE PROPOSED CONSTRUCTION OF R.C.C TERRACED ROOF COMMERCIAL BUILDING IN GROUND FLOOR
LOCATED AT S.NO :-486/1A35,PATTA NO:- 1110 ,PUTHTHUR AGRAGARAM VILLAGE & PANCHAYAT ,VEERAPANDI UNION ,
SALEM TALUK, SALEM DISTRICT

NAME OF THE APPLICANT:-Mr.G.SHANMUGARAJU S/O Mr.K.GOVINDHARAJAN

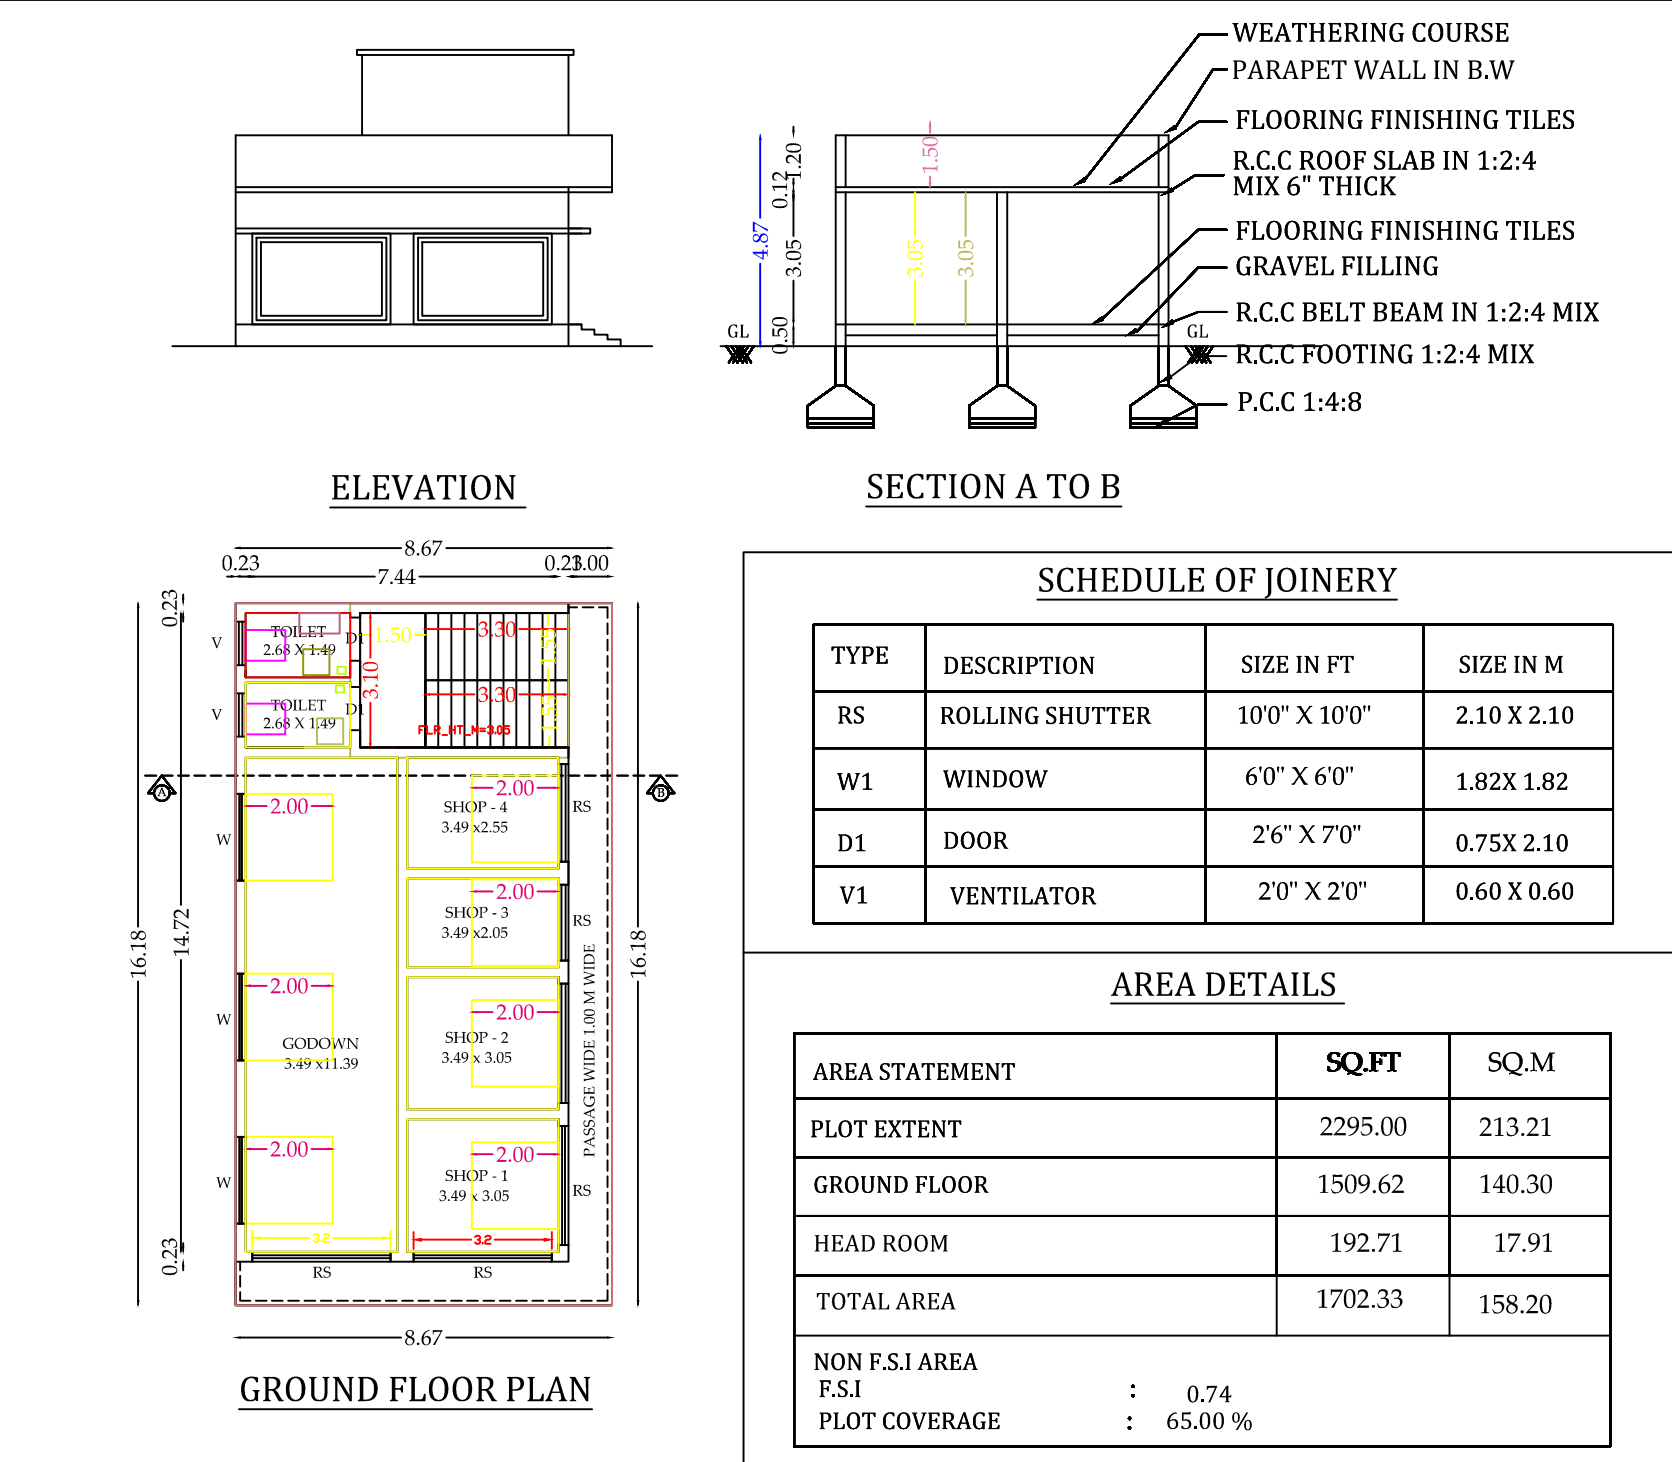

PLAN INFO

PLOT_AREA_M2=212.68

AS_AT_SITE=212.68

FMB_OR_PLR=212.68

AS_PER_DOCUMENT=213.21

SINGLE_FAMILY_BLDG=NO

CRZ=NO

SECURITY_ZONE=NO

ACCESS_WIDTH_M=9.00

WHETHER_GOV'T_OR_AIDED_SCHOOL=NO

ROAD_WIDTH=9.00

ROAD_LENGTH=5.0

AVG_PLOT_DEPTH=31.7

AVG_PLOT_WIDTH=10.00

LAND_USE_ZONE =COMMERCIAL

PLOT_NO=1

SURVEY_NO=486/1A35

PATTA_NO=1110,

IS_APPROVED_LAYOUT=YES

TALUK=SALEM

DISTRICT=SALEM

RWH_DECLARED=YES

AREA_TYPE=OTHERS

BUILDING_NEAR_TO_RIVER=NO

BUILDING_NEAR_MONUMENT=NO

BUILDING_NEAR_GOV'T_BLDG=NO

PROVISION_FOR_GREEN_BUILDINGS_AND_SUSTAINABILITY=NO

FIRE_PROTECTION_AND_FIRE_SAFETY_REQUIREMENTS=YES

NOC_FOR_CONSTRUCTION_NEAR_MONUMENT=NO

JURISDICTION_TYPE=PANCHAYAT

IS_SWIMMING_POOL_EXISTS=NO

PREMIUM_FSL_REQUIRED=NO

OSR_APPLICABLE=NO

IF_HERITAGE_TOWN_LESSTHAN_1KM_RADIUS=NO

BLOCK_1_B-SHOP_MEMBER_COUNT=2

APPLICANT :-

[Signature]

ENGINEER :-

V. Saravanan
Er.V.SARAVANAN, B.E.,
Registered Engineer Grade-II
Salem Corporation
Registration No 100/2019-24
CELL : 85089 55020