

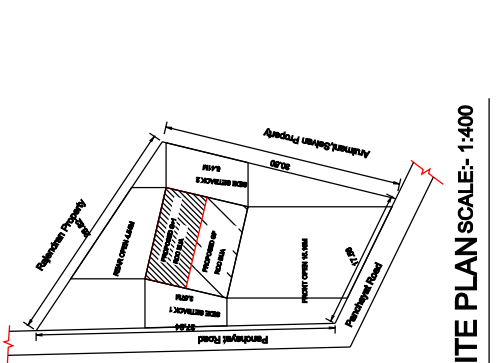


PLAN SHOWING THE PROPOSED - CONSTRUCTION OF R.C.C TERRACED ROOF GROUND FLOOR,
FIRST FLOOR BUILDING FOR RESIDENTIAL PURPOSE IN S.F.NO:- 503/111, PATTANA.NO:-4151 AT
DESAVILAKKU SOUTH VILLAGE & PANCHAYAT, THARAMANGALAM UNION LIMIT,

OI

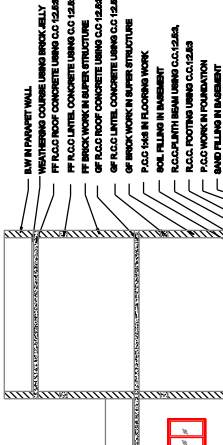


RAMUTHU.





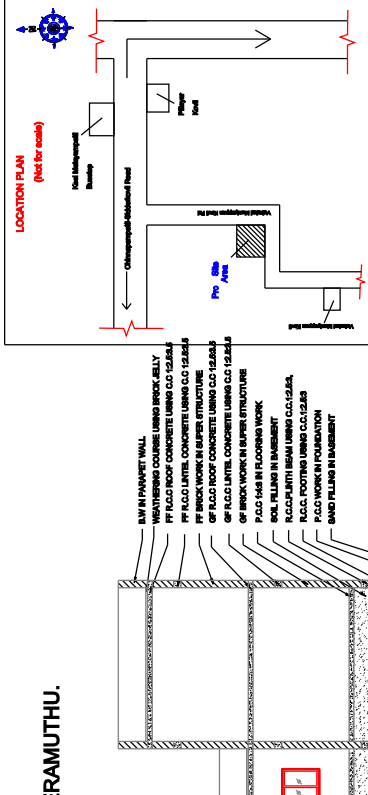


OFFICE USE ONLY:-

PROPOSED GROUND FLOOR PLAN

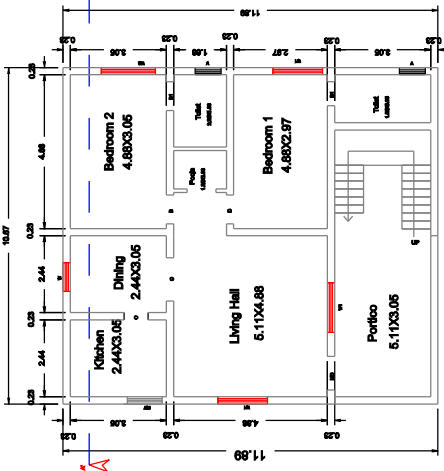

PROPOSED FIRST FLOOR PLAN

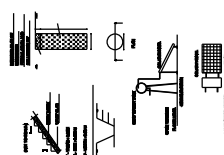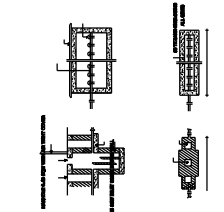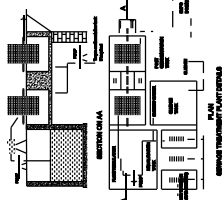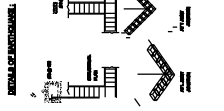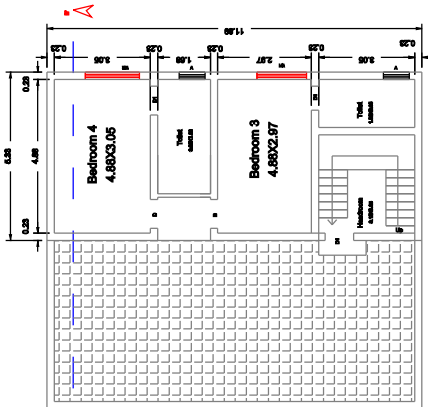

AREA DETAILS	SQ.M	SQ.FEET
AREA OF THE SITE	708.89	7630.49
PLINTH AREA		
PROPOSED- RCC		
GROUND FLOOR BUILDING	128.81	1384.98
PROPOSED- RCC		
FIRST FLOOR BUILDING	63.41	682.54
PROPOSED- RCC		
TOTAL BUILDUP AREA	190.22	2047.52
AREA OF OPEN SPACE	582.08	6286.50
PARKING		
REQUIRED		PROVIDED
CARS SPACE	2	2
TWO WHEELER SPACE	-	1
FSI	0.27	
PLOT COVERAGE	17.88%	


SITE BOUNDARY	
PROJ.C.C ROOF GF BUILDING	
PROJ.C.C ROOF FF BUILDING	
RAINWATER STORAGE PIT	
ROAD	

MD-DOOR 1.07 X 2.13	KH-WINDOW 1.10 X 1.22
D-DOOR 0.91 X 2.13	W1-WINDOW 1.57 X 1.22
D1-DOOR 0.78 X 2.13	W2-WINDOW 1.71 X 1.22
O-OPEN 0.78 X 2.13	V-VENTILATOR 0.71 X 0.78

APPLICANT:-

HR/ASSOCIATES
Er.N.VASAR HANUATH, B.E., AMIE,
ATP, Mac, (Regd) Civil Engg. Engrs (102473-5)
Licenced Building Surveyor
46, First Floor, M.A. Nagar, 3rd Cross,
Mysore, Salem - 636 007.
Cell: 96922 55005, 96004 95867
E-mail: jayaraman@hrassociates.com
LBS No:- 19/2019-2024

REGISTERED ENGINEER:

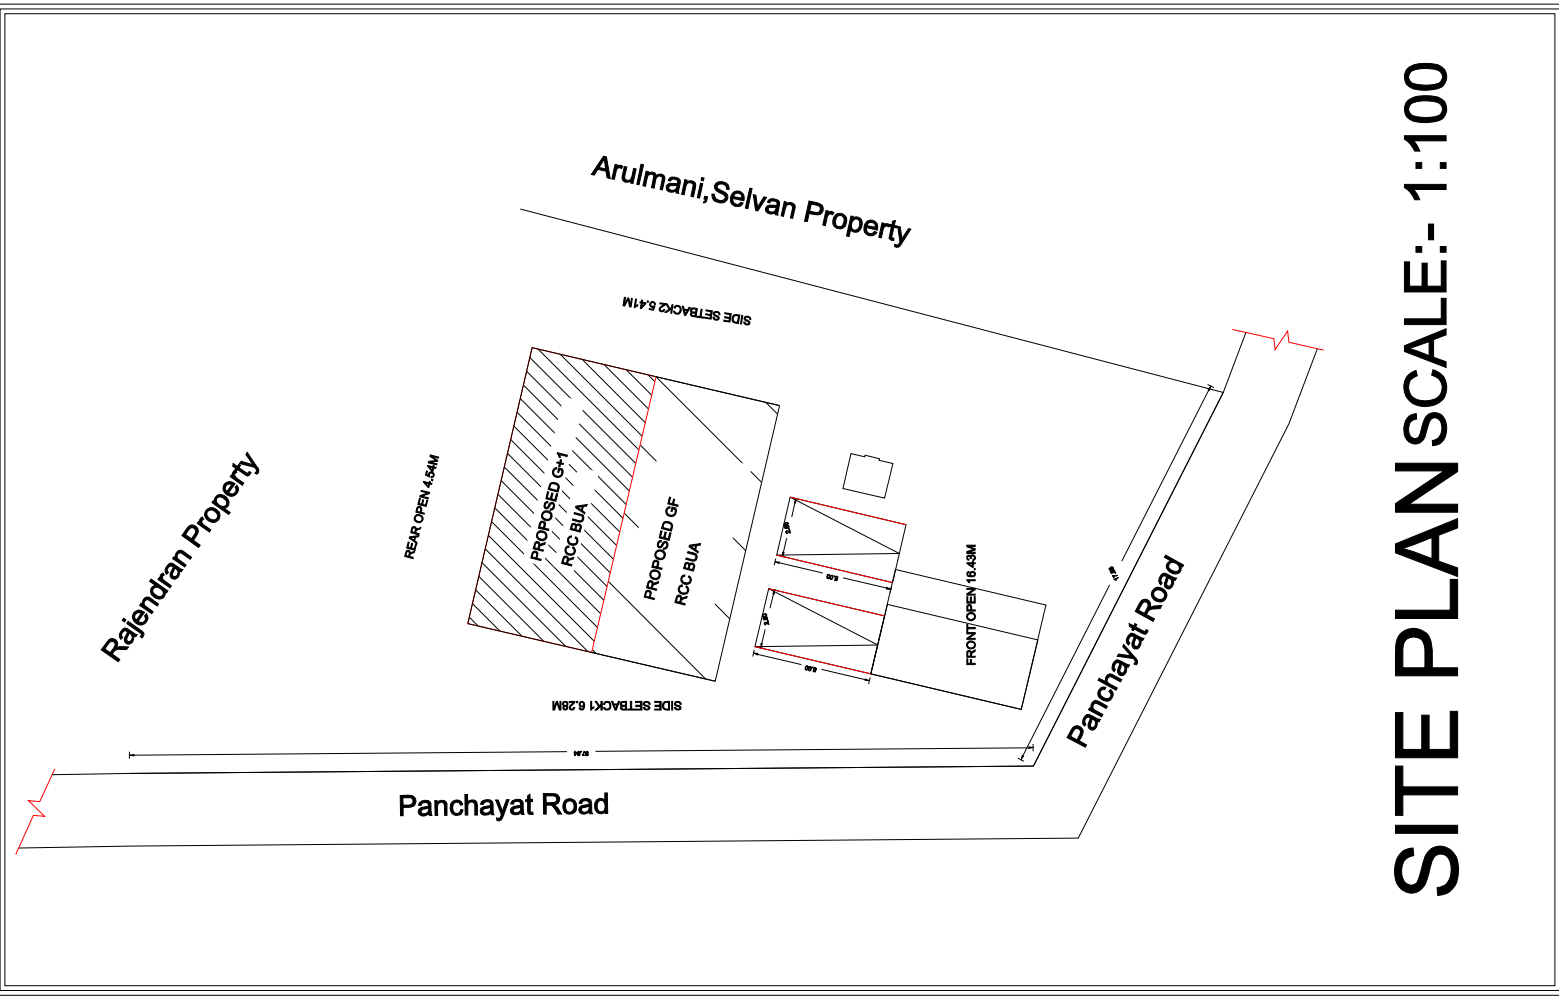

SITE PLAN SCALE:- 1:100