

PLAN SHOWING THE PROPOSED CONSTRUCTION OF R.C.C ROOFING RESIDENTIAL GROUND FLOOR & FIRST FLOOR BUILDING IN

S.F NO: 499/19,PATTA NO : 103 ,LADDUVADI(PO) ,THALAIVASAL (TK), SALEM (DT).



SCALE 1: 100



NAME OF THE APPLICANT: Mrs . D. KAVITHA W/O Mr. DURAIKANNU.

PLAN ,ELEVATION AND SECTION		SCALE 1:100	ALL DIMENSIONS ARE IN " METER"
JOINERY DETAILS:			
DESCRIPTION		METER	FEET
MD	MAIN DOOR	0.90 X 2.10	3'0" X 7'0"
D	DOOR	0.90 X 2.10	3'0" X 7'0"
D ₁	DOOR	0.76 X 2.10	2'6" X 7'0"
W ₁	WINDOW	1.22 X 1.22	4'0" X 4'0"
V	VENTILATOR	0.90 X 0.61	3'0" X 2'6"

AREA STATEMENT:	SQ.MT	SQ.FT
AS PER DOCUMENT	118.21	1272.50
PROPOSED BUILDING AREA:		
GROUND FLOOR	81.90	881.56
FIRST FLOOR	21.02	226.25
TOTAL BUILDING (FSI AREA)	102.92	1107.81
HEADROOM (NON FSI AREA)	7.93	85.35
TOTAL BUILD UP AREA	110.85	1193.16
BUILDING CARPET AREA:		
GROUND FLOOR	51.47	554.01
FIRST FLOOR	10.67	114.85
TOTAL BUILDING CARPET AREA	62.41	668.86
AREA OF OPEN SPACE	36.31	390.83
FLOOR SPACE INDEX (FSI)	102.92/118.21	0.87 <= 2
PLOT COVERAGE		69.28%

APPLICANT:-	REGISTERED ENGINEER:-
 Mrs . D. KAVITHA	 Er.P.PERIYASAMY, D.Civil., LICENSE BUILDING SURVAYOR, VEERAGANUR TOWN PANCHAYAT, VEERAGANUR (PO),THALAIVASAL(TK), SALEM DISTRICT.

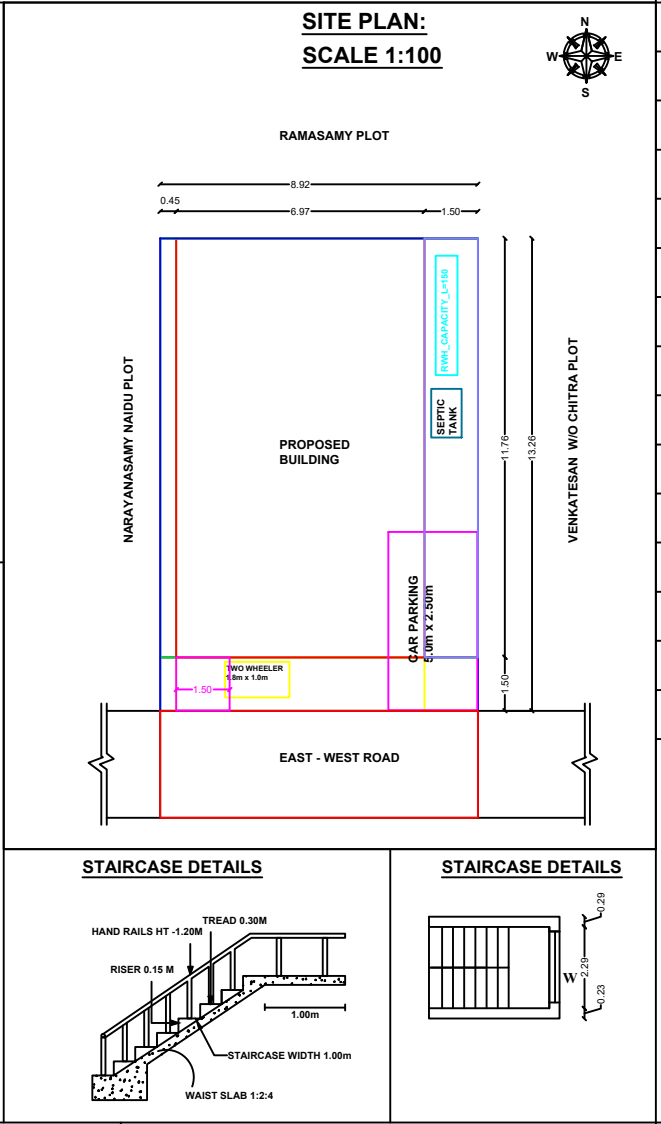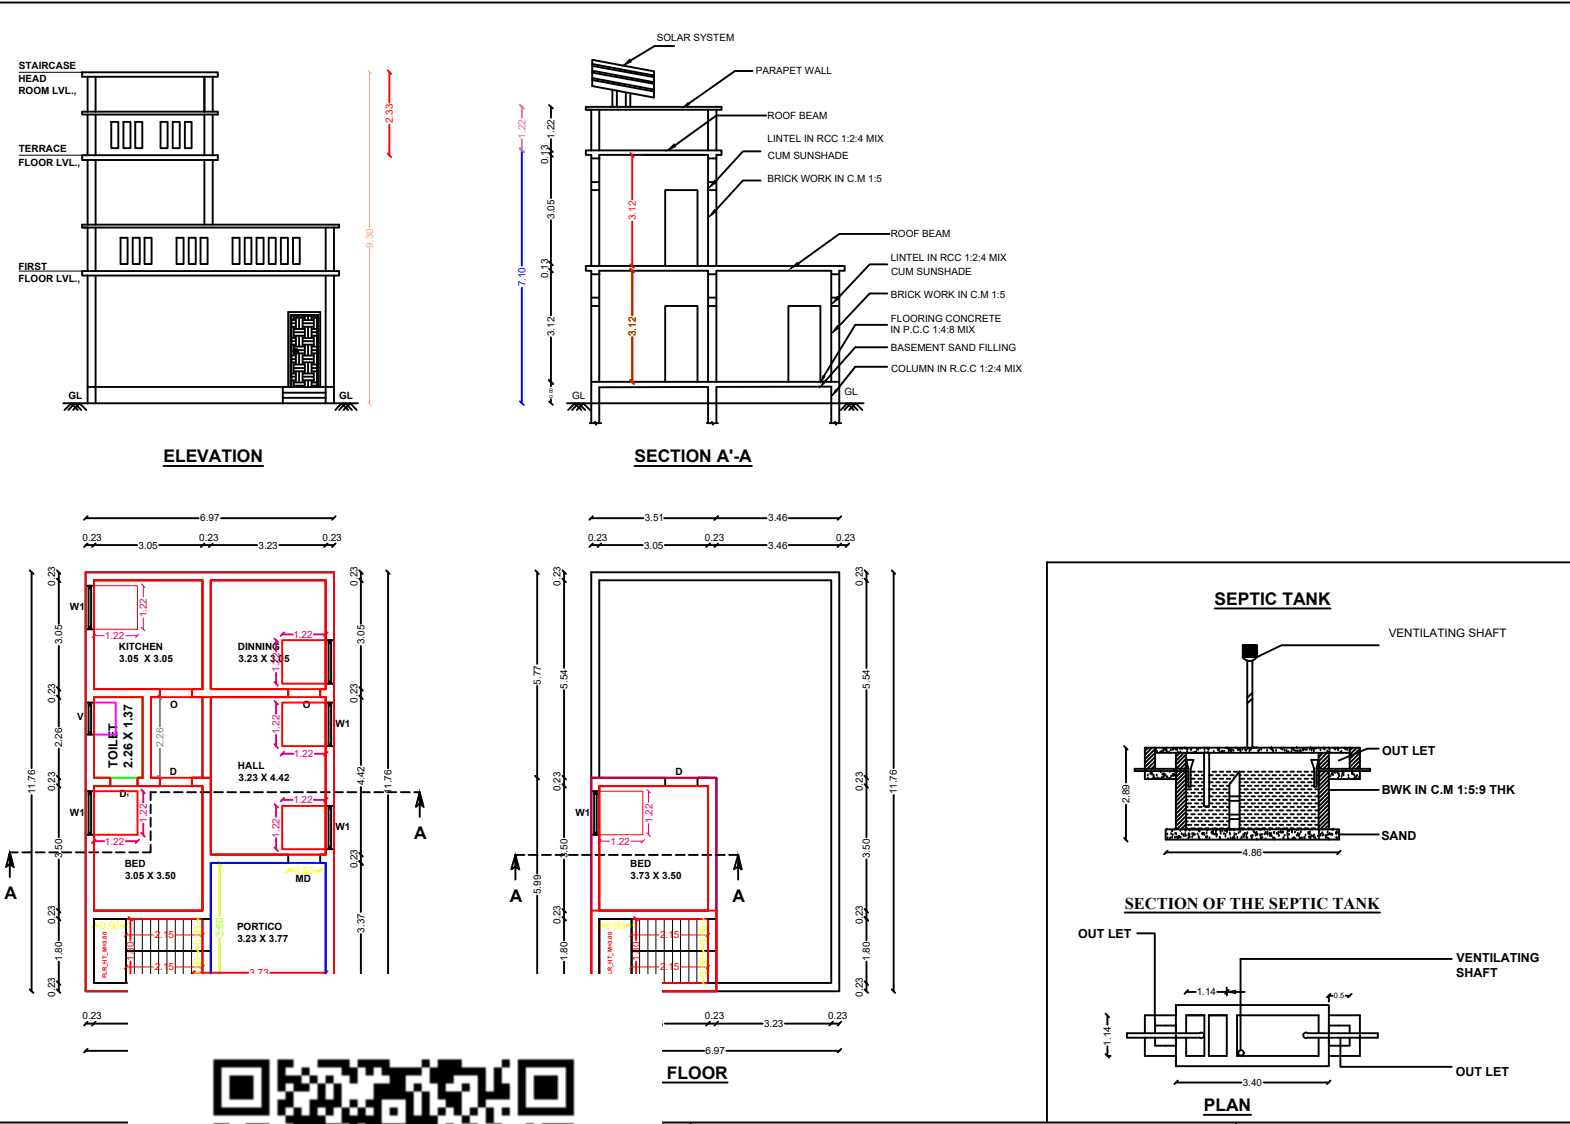

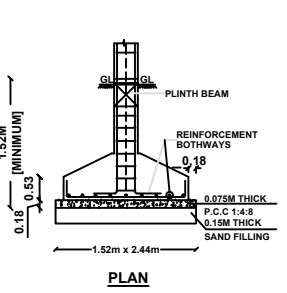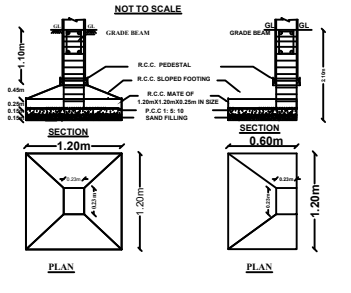TYP.DET. COLUMN FOOTING	COLUMN FOOTING DETAILS
 PLAN	 PLAN