

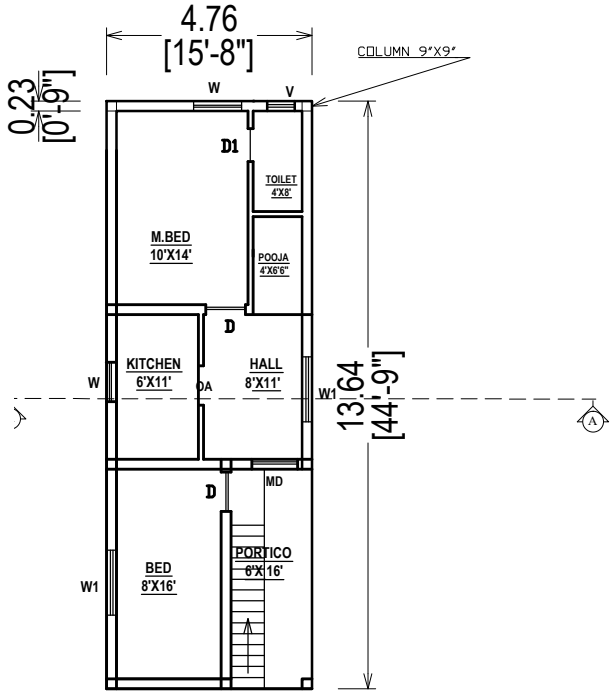


PLAN SHOWING THE PROPOSED CONSTRUCTION OF A REINFORCED CEMENT CONCRETE (R.C.C) ROOF RESIDENTIAL BUILDING IN S.F.NO : 60/3A1, NEW NO: 60/3A1, PATTA NO: 862, AT PANJUKALIPATTI, KALIPATTI VILLAGE, U.MARAMANGALAM PANCHAYAT, OMALUR-UNION, OMALUR-TK, SALEM-DT.,


APPLICANTS : 1. Sri. M.NADARAJ, S/O, RAMALINGAM,
2. Smt. N.NIRMALA, W/O, M.NADARAJ,.

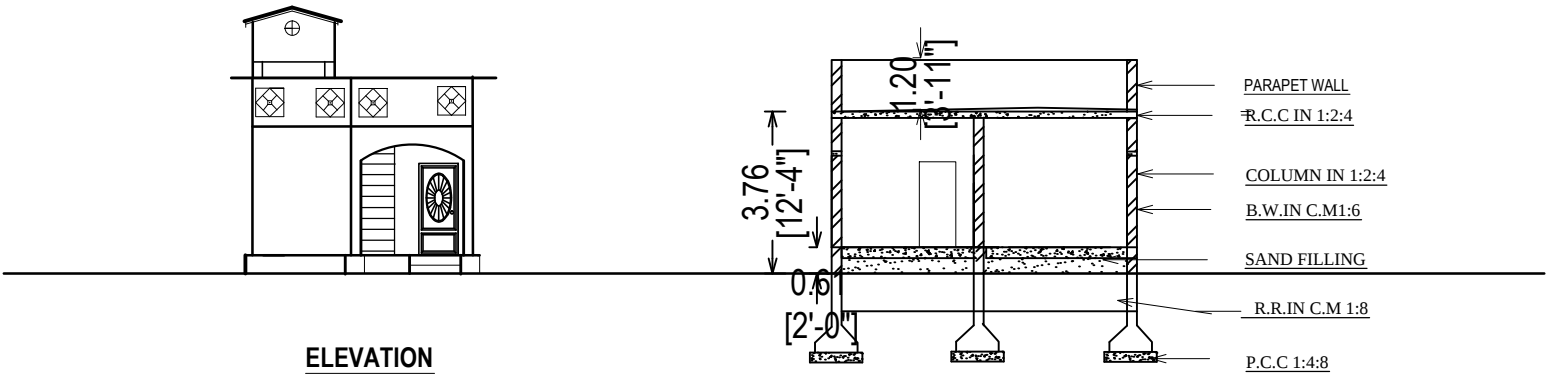

PLAN
FACED TO EAST

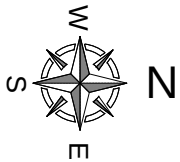



OWNER'S BOUNDRY
PROPOSED BUILDING
EXISTING ROAD

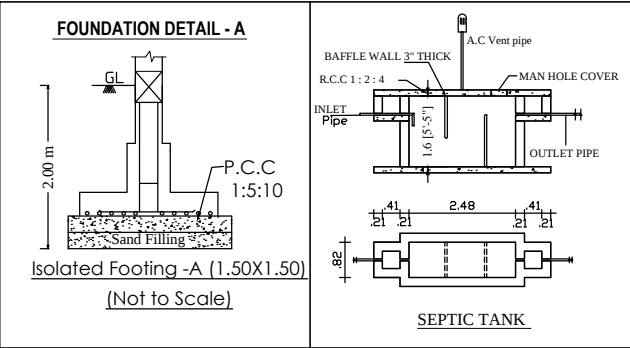


OFFICE USE ONLY :-

SITE & LOCATION PLAN


SCALE: 1 : 100

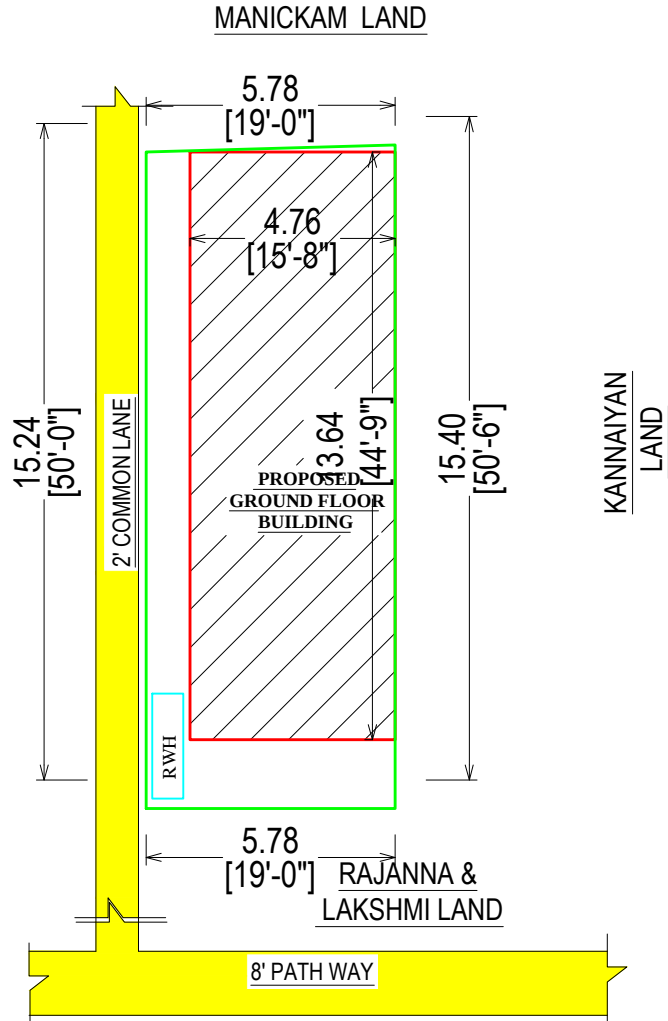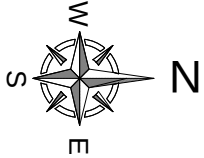

Solar Energy
Not To Scale

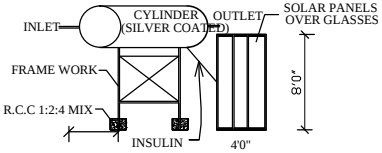

RAIN WATER HARVESTING TANK

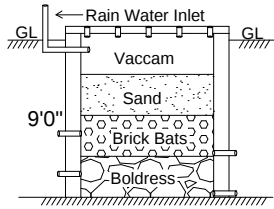

APPLICANT :-

1. P. Nadaraj
2. N. Nirmala

JOINERY DETAILS

MD	MAIN DOOR	3'06" X 7'00"	D	DOOR	3'00" X 7'00"
D1	DOOR	2'06" X 7'00"	W1	WINDOW	5'00" X 4'00"
W	WINDOW	3'00" X 4'00"	V	VENTI'R	2'00" X 1'06"
W2	WINDOW	1'06" X 7'00"	OA	ARCH	4'00" X 7'00"

AREA DETAILS

SI	DETAILS	SQ.FT	SQ.M
1.	LAND AREA --1	904.50	84.06
2.	LAND AREA --2	50.00	4.64
3.	TOTAL LAND AREA (1+ 2)	954.50	88.70
4.	BUILDING PLINTH AREA (FSI AREA)	700.00	64.97
5.	CARPET AREA	545.00	50.65
6.	OPEN AREA (3 - 4)	254.50	23.73

REGISTERED ENGINEER :-

Er. T. Balamurugan

REGISTERED ENGINEER (Grade-1)
& Consulting Civil Engineer,
Taj Cosultants & Contractors,
Salem main road, MECHERI-636 453,
Mettur-Tk, Salem-Dist
Cell: 98947 53044, 82200 22666
Email: tajbatu@gmail.com.