



APPLICANT : Mr.V.HAYATHBASHA S/o. Mr.P.K.VADOOTH.

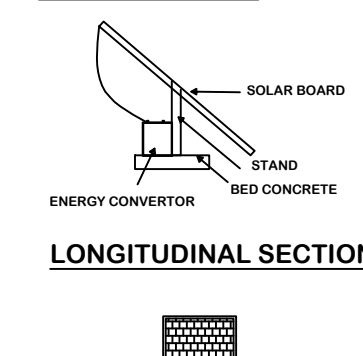

ENGINEER:-


Er. K. ASHOK, BE(CIVIL).,
CONSULTANT & ENGINEER
SALEM CORPORATION & SLPA LBS. No:
457/1, Triveni Gardens 1st Avenue,
SALEM-636 008.
Cell: 95008 09607, 72594 49149.

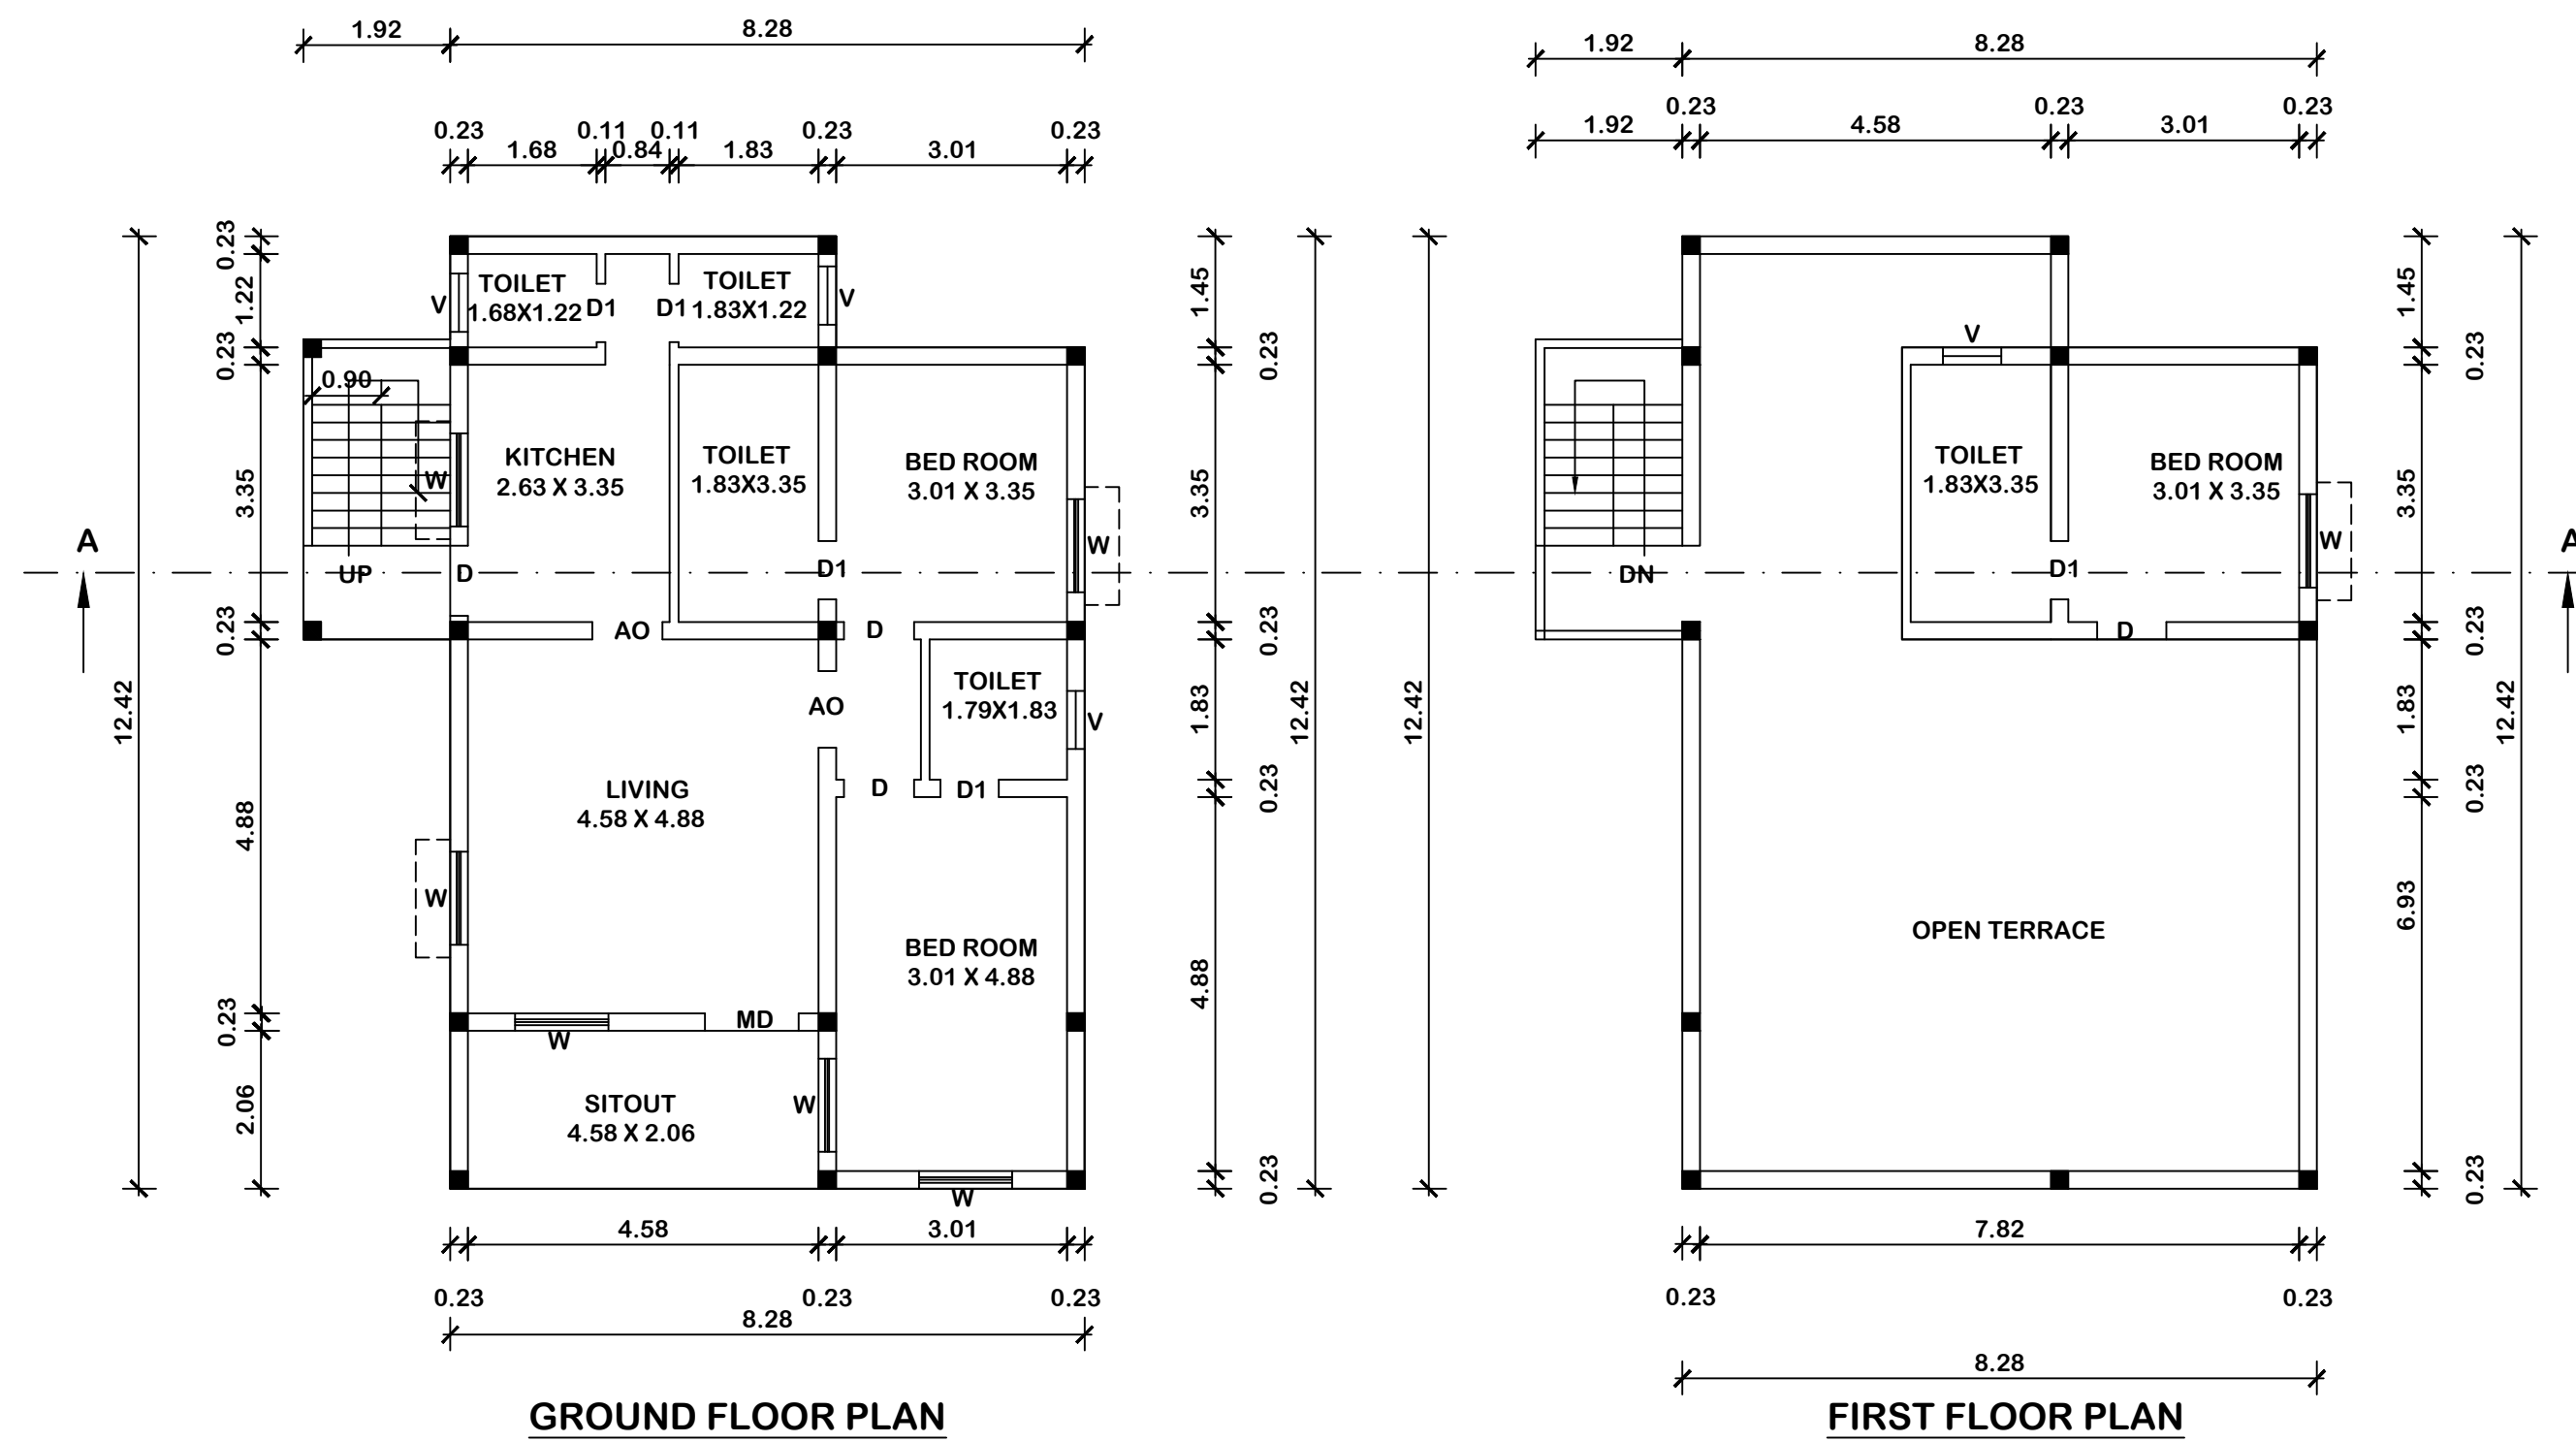