

AREA DETAILS:		
DESCRIPTION	SQ.FT	SQ.M
AS AT SITE	23670.50	2199.04
AS PER DOC	23670.50	2199.04
FMB OR PLR	23670.50	2199.04
GROUND FLOOR	1362.00	126.53
OPEN SPACE	22308.50	2072.51

JOINERY DETAILS:		
DESCRIPTION	FEET	METER
MAIN DOOR MD	3'6"X7'0"	1.07X2.13
DOOD D	3'3"X7'0"	1.00X2.13
DOOR D1	2'6"X7'0"	0.76X2.13
DOOR D2	2'9"X7'0"	0.84X2.13
OPEN O	5'0"X7'0"	1.52X2.13
WINDOW W	5'0"X4'6"	1.52X1.37
WINDOW W1	3'3"X4'6"	1.00X1.37
WINDOW W2	3'3"X3'3"	1.00X1.00
VENTILATER V	3'0"X2'6"	0.91X0.76

COLOR INDEX :		
SITE BOUNDARY SHOWN IN		
PRO.BUILDING SHOWN IN		
ROAD SHOWN IN		
ALL DIMENSIONS ARE IN "METER"		
APPLICANT SIGN :		
		





REGISTERED ENGINEER :		
		
Er.S.Senthilkumar (BE Civil), Registered Engineer Grade - II(SWP), 5/554, Nadukaradu, Nattamangalam, Amanikondalampatti Panchayat, Panamarathupatti Union, Salem - 636010. Cell : 8056356469		

OFFICE USE :		
--------------	--	--




PLAN SHOWING THE PROPOSED CONSTRUCTION OF R.C.C TERRACED ROOF GROUND FLOOR RESIDENTIAL BUILDING IN S.F.NO : 240/6, PATTA NO : 278, SAMUDRAM VILLAGE & PANCHAYAT, KONGANAPURAM UNION, EDAPPADI TALUK, SALEM DISTRICT.

APPLICANT : Mr.K.RAJAMANICKAM., S/O Mr.KALIGOUNDAR.

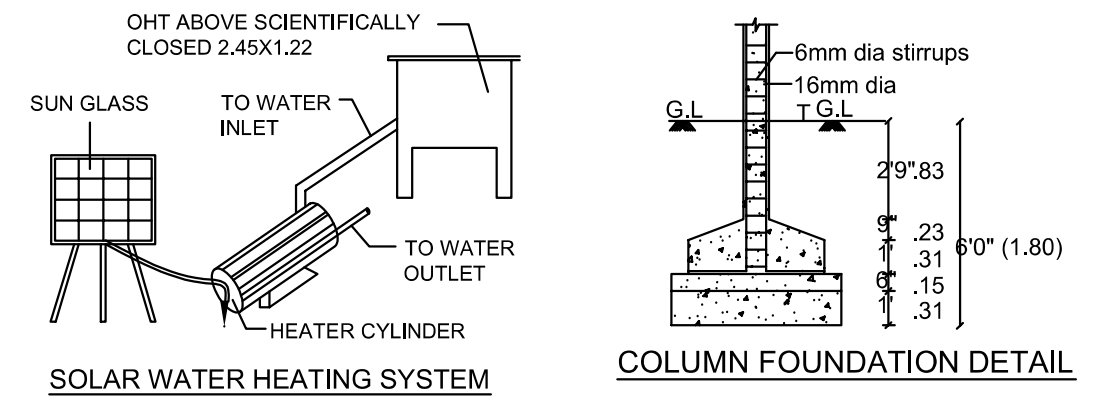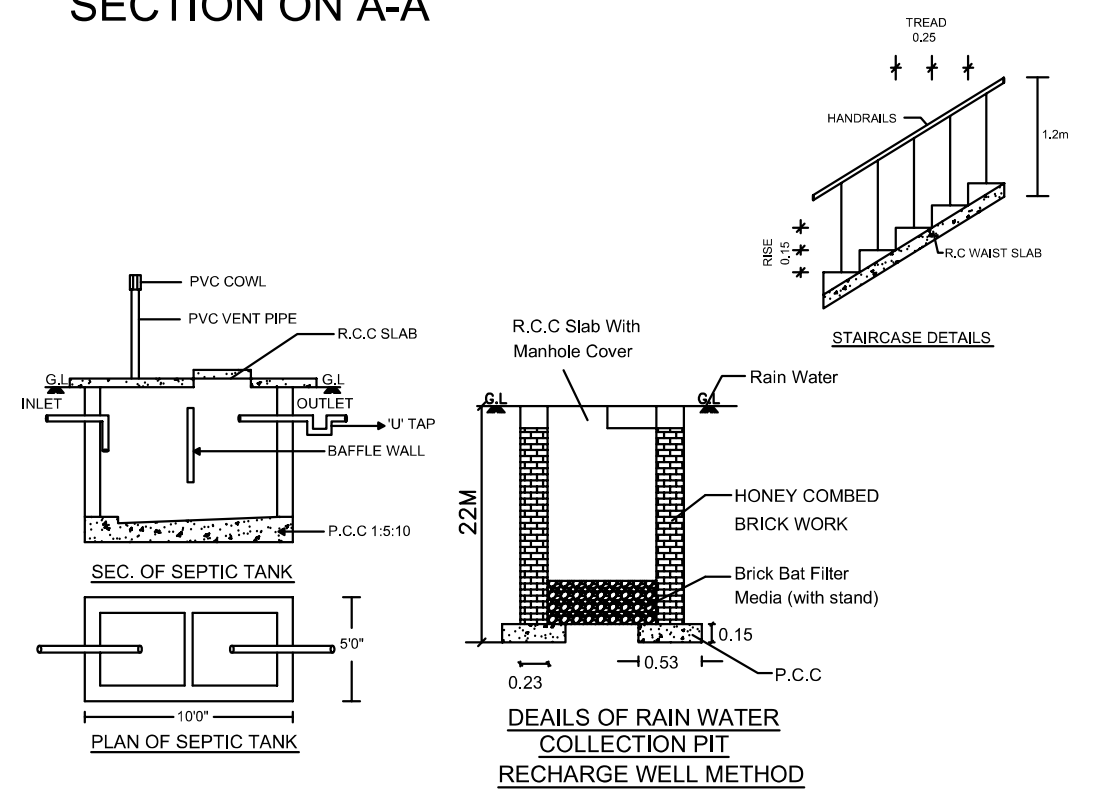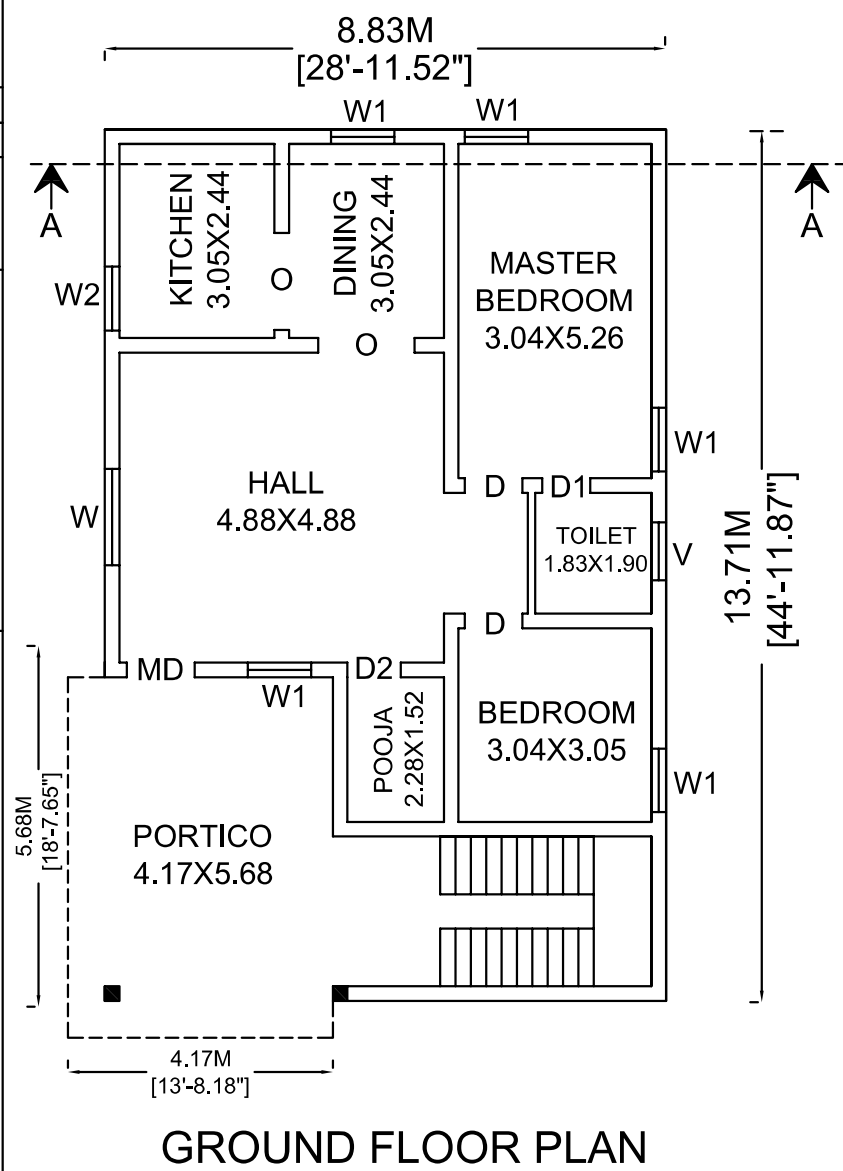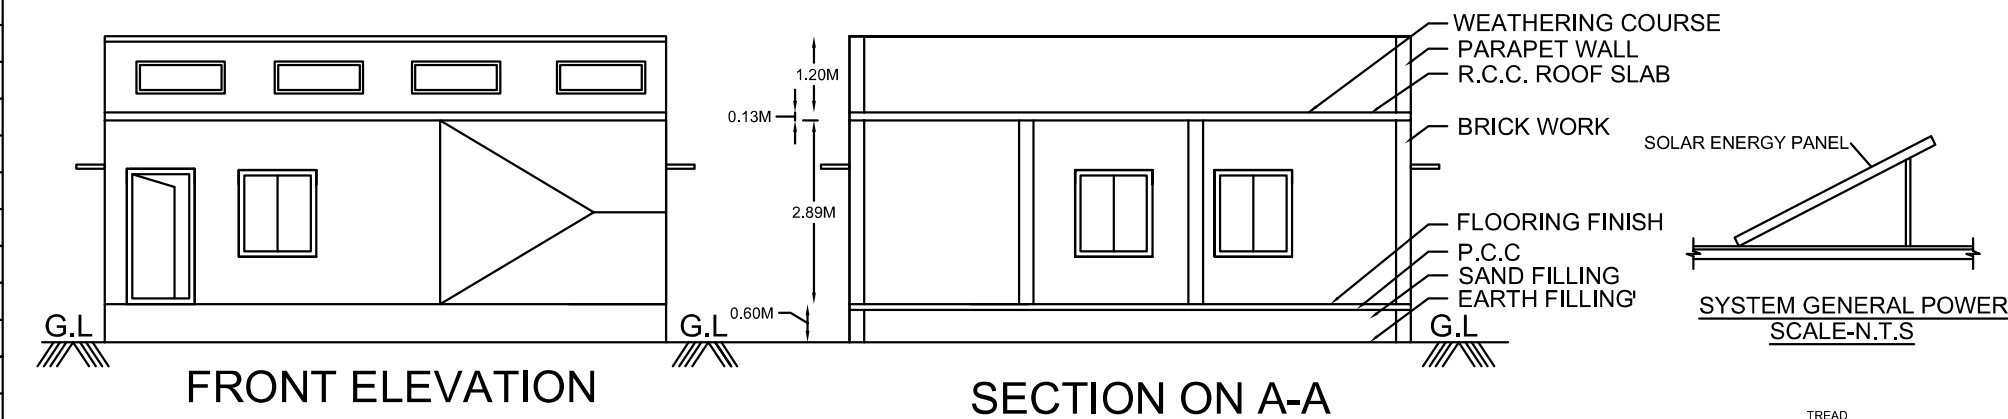

SITE PLAN
NOT TO SCALE

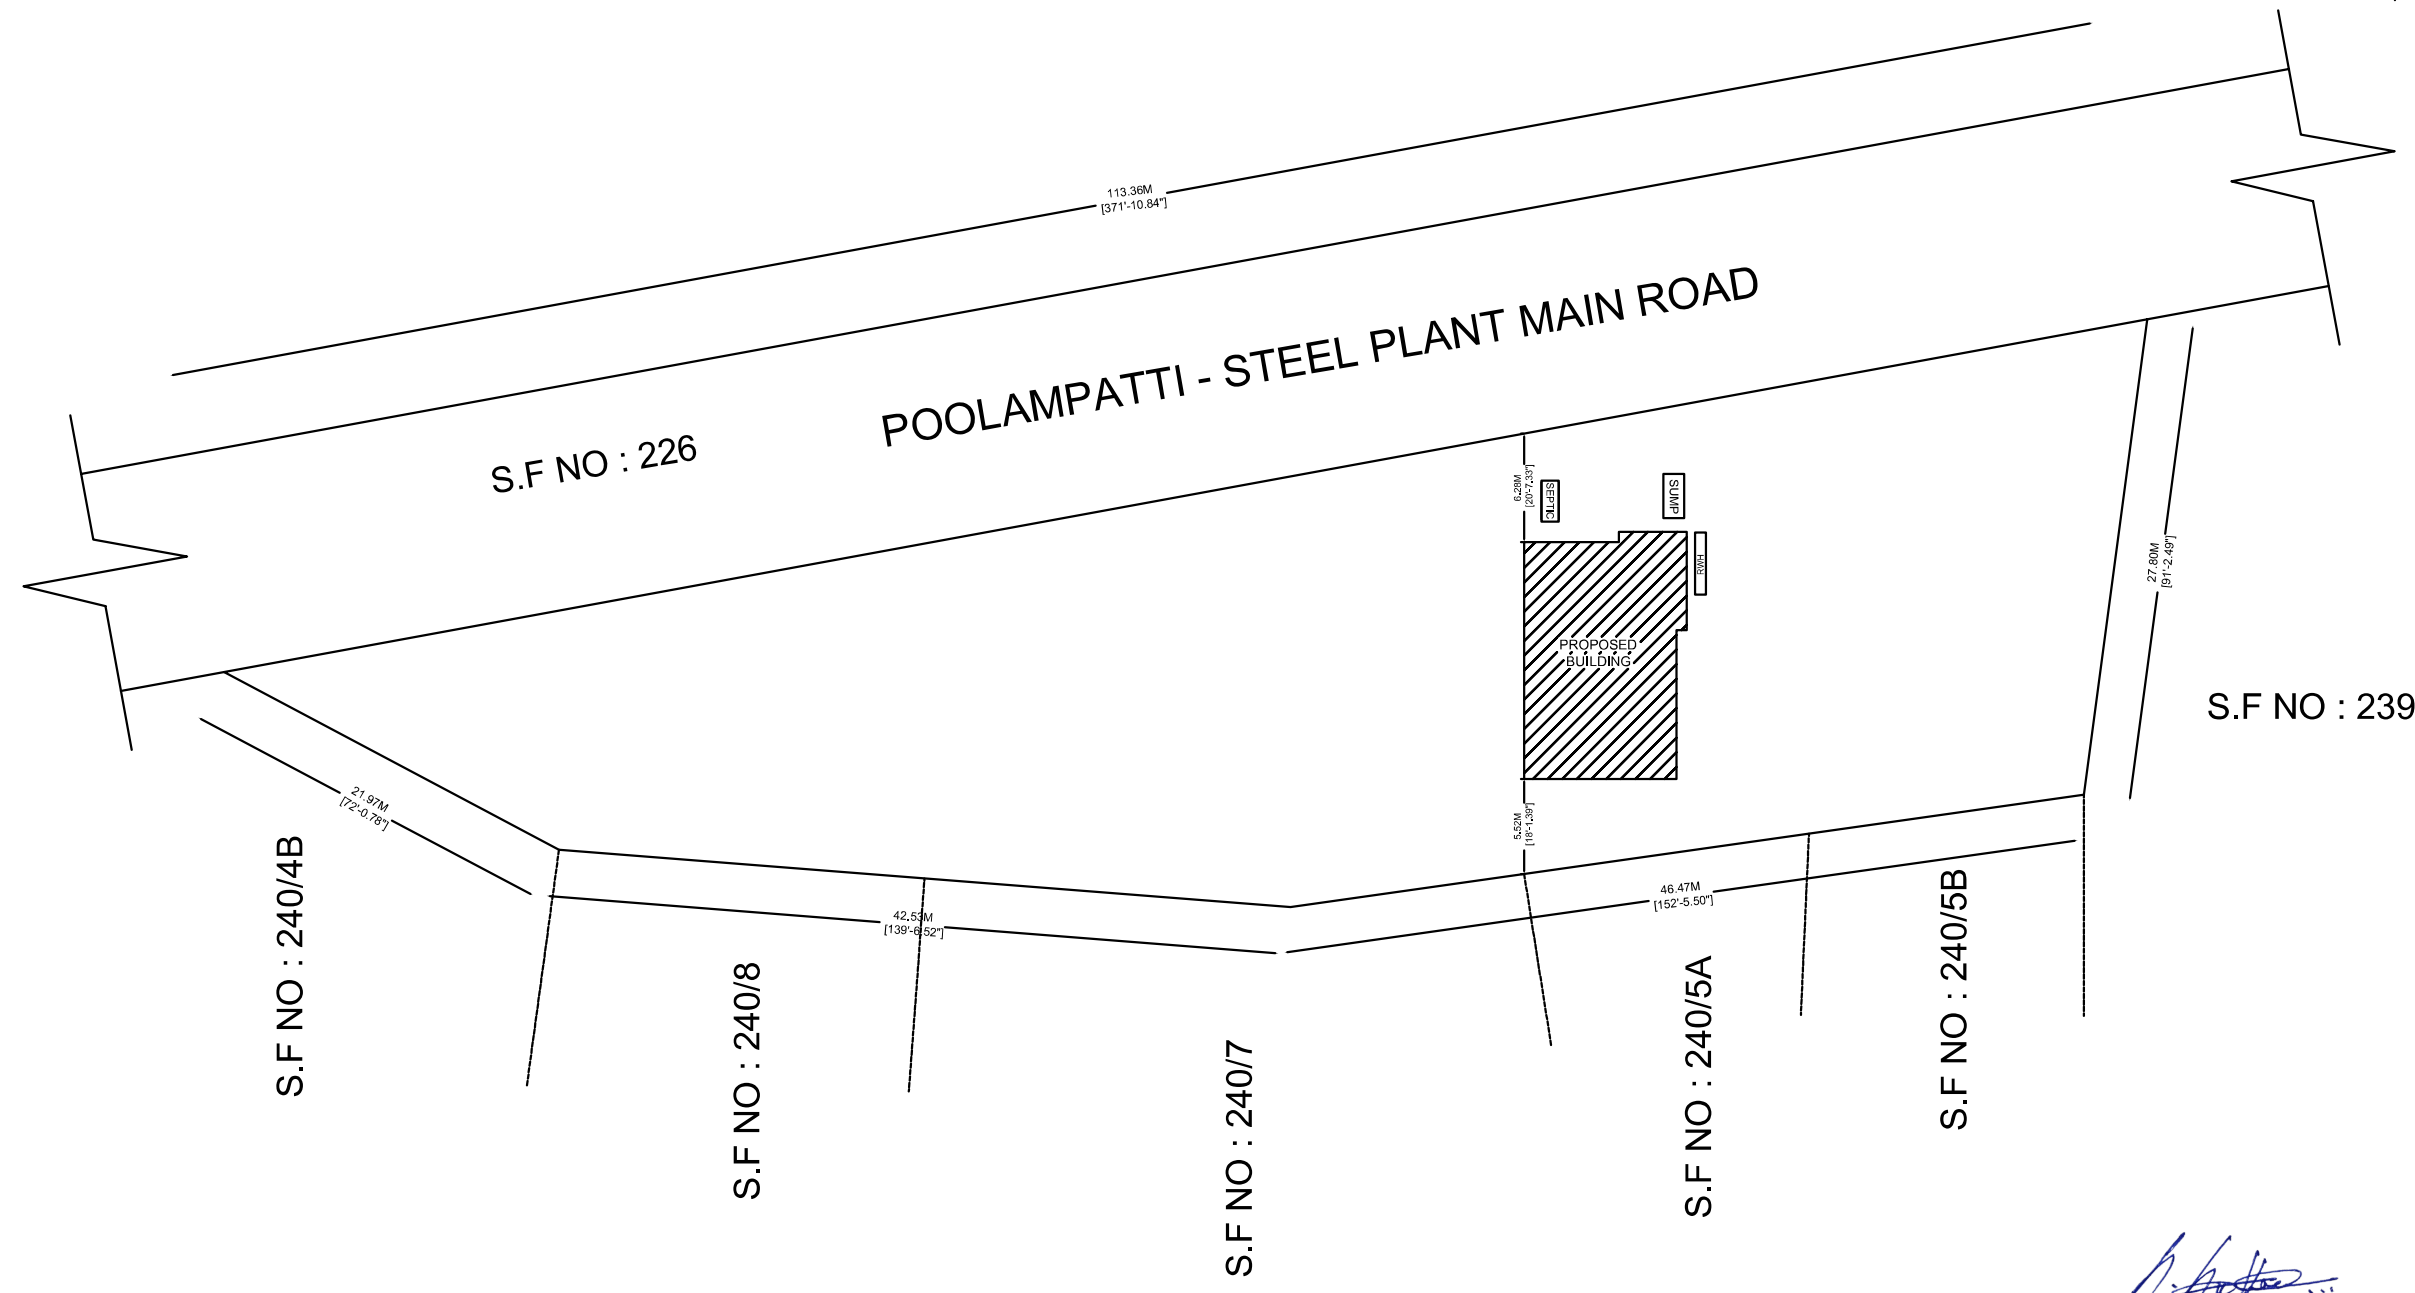

K. Senthilkumar

APPLICANT SIGN :

[Signature]

REGISTERED ENGINEER :

Er.S.Senthilkumar (BE Civil),
Registered Engineer Grade - II(SWP),
5/554, Nadukaradu, Nattamangalam,
Amanikondalampatti Panchayat,
Panamarathupatti Union,
Salem - 636010. Cell : 8056356469