
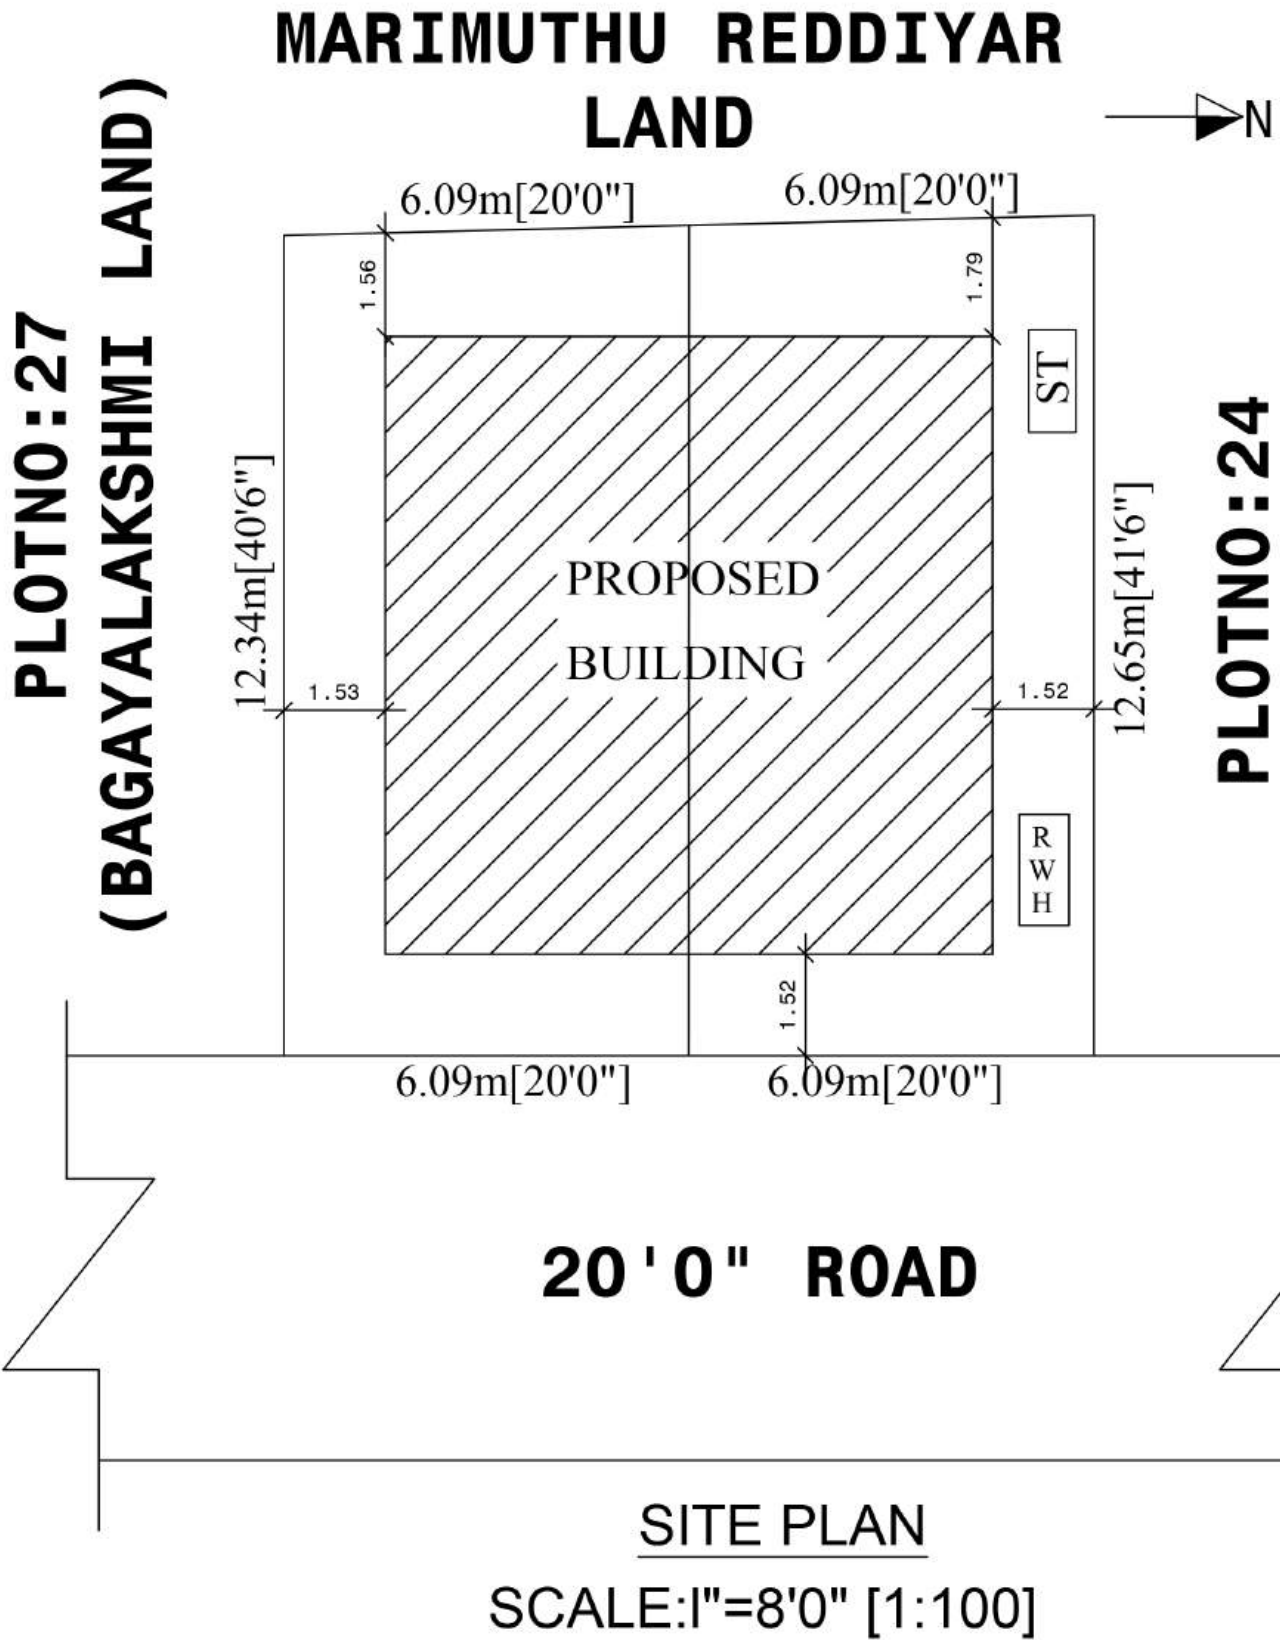
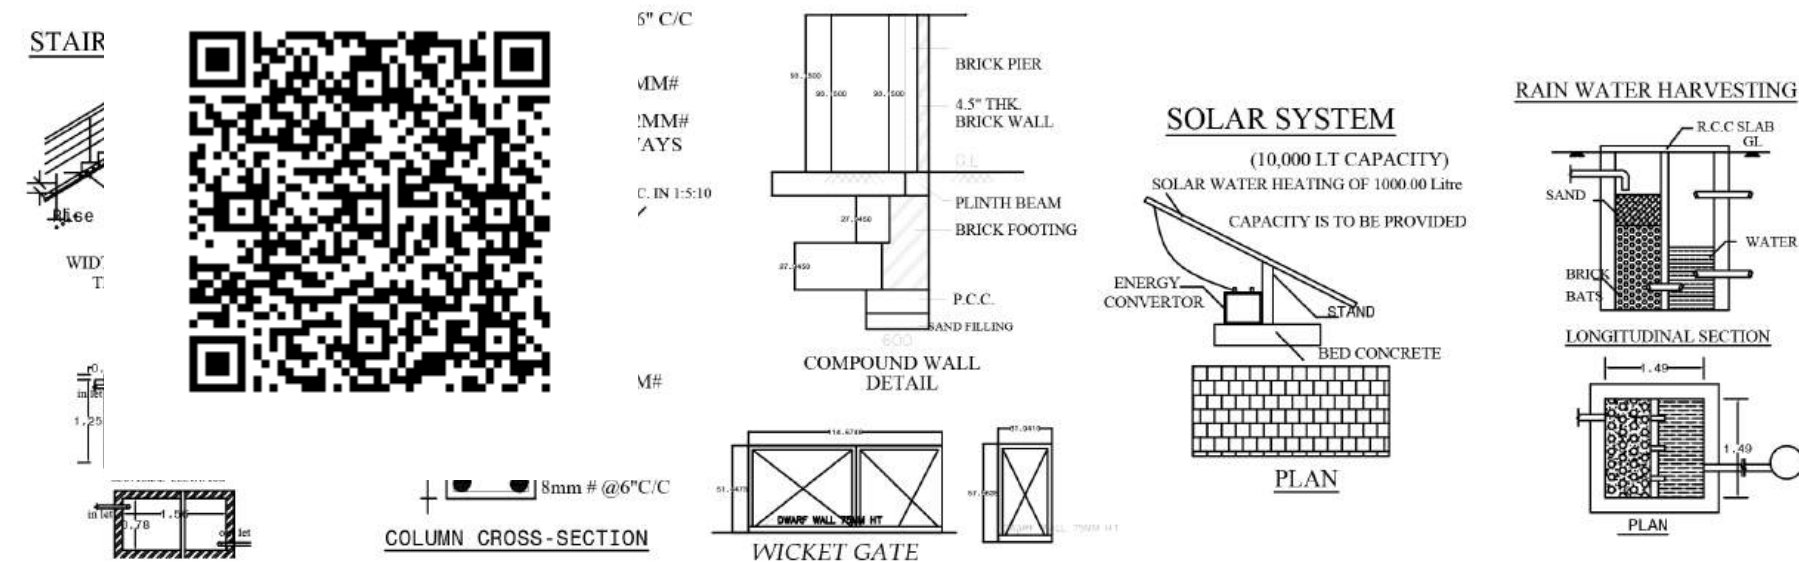
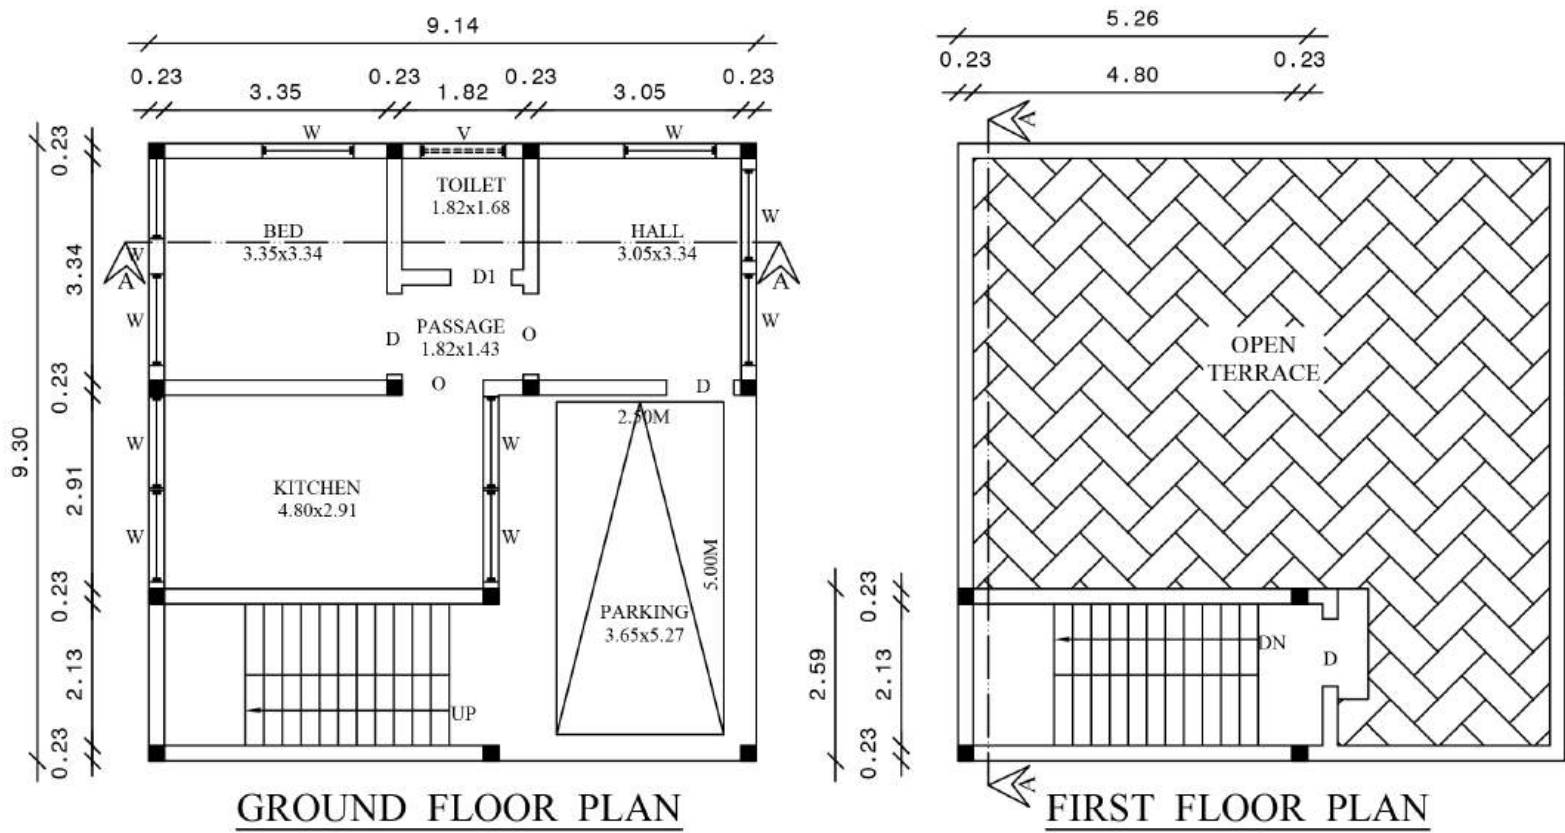


PLAN SHOWING THE PROPOSED CONSTRUCTION OF R.C.C TERRACED ROOF RESIDENTIAL BUILDING IN OLD S.NO-113/2B,
NEW S.NO:113/5,PLOT NO:25,26,THAPPAKUTTAI VILLAGE,SANKARI TALUK,SALEM DISTRICT.,

APPLICANT:1.Mrs.B.SAROJA.,W/o.Mr.T.BASKAR.,

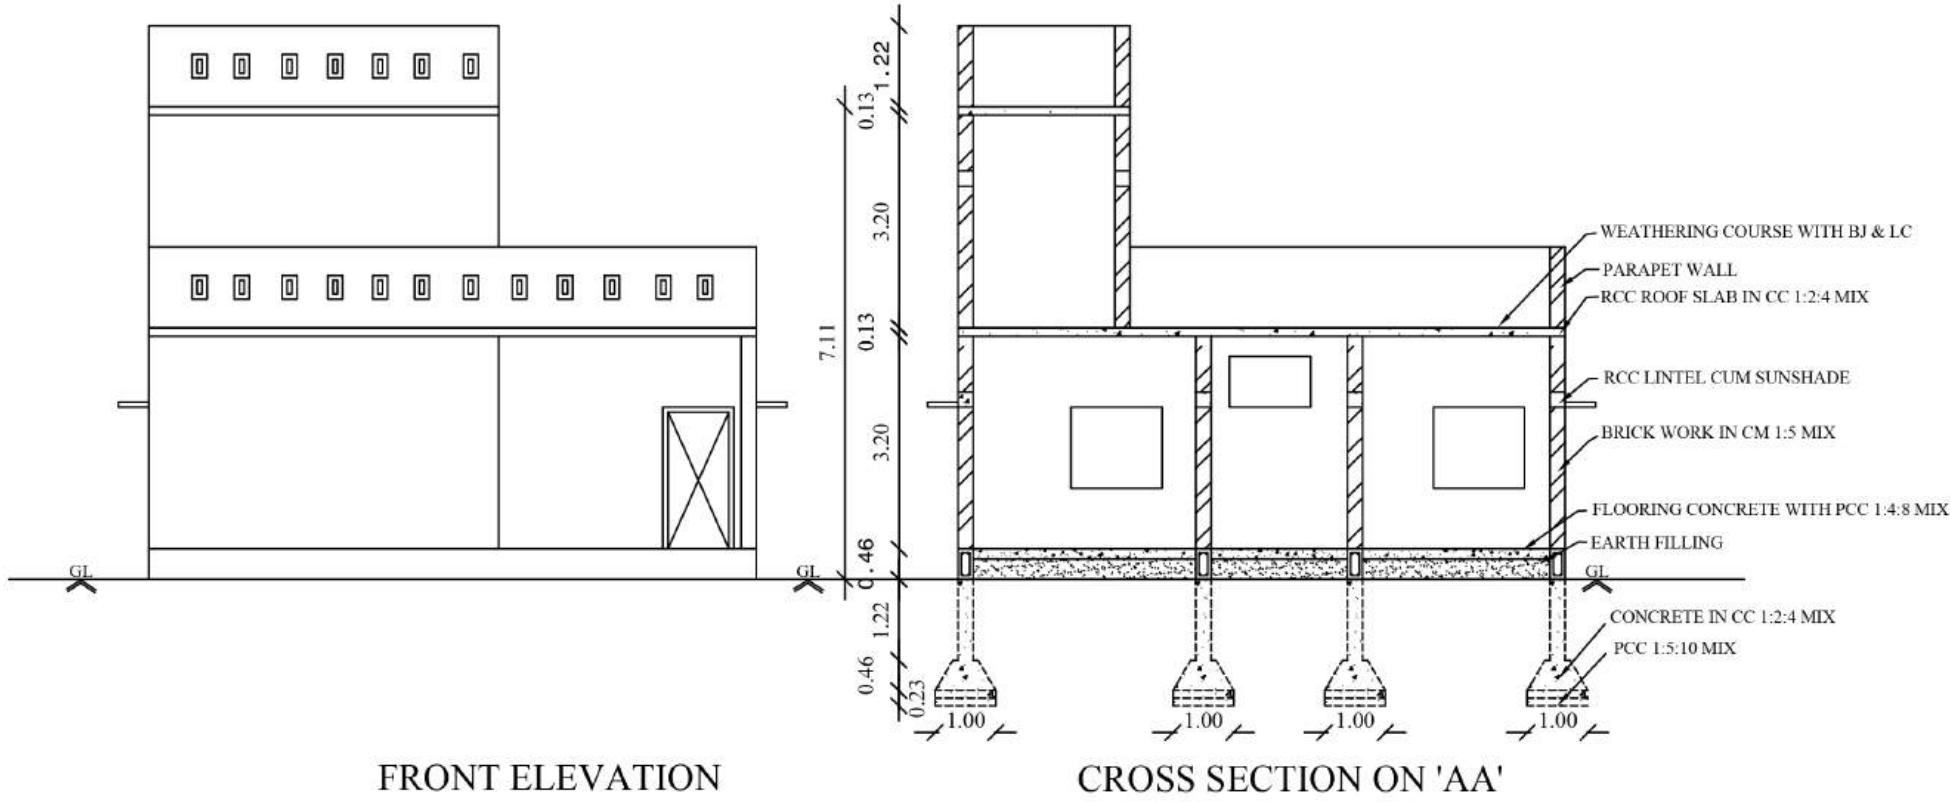


APPLICANT

B. Saroja

ENGINEER

DREAM BUILDERS
ER.J.M.LOGANAND.,B.E
LICENCED BUILDING SURVEYOR
990,BHARATHI NAGAR,JAGIR AMMAPALAYAM
SALEM-5
CELL:9677979719

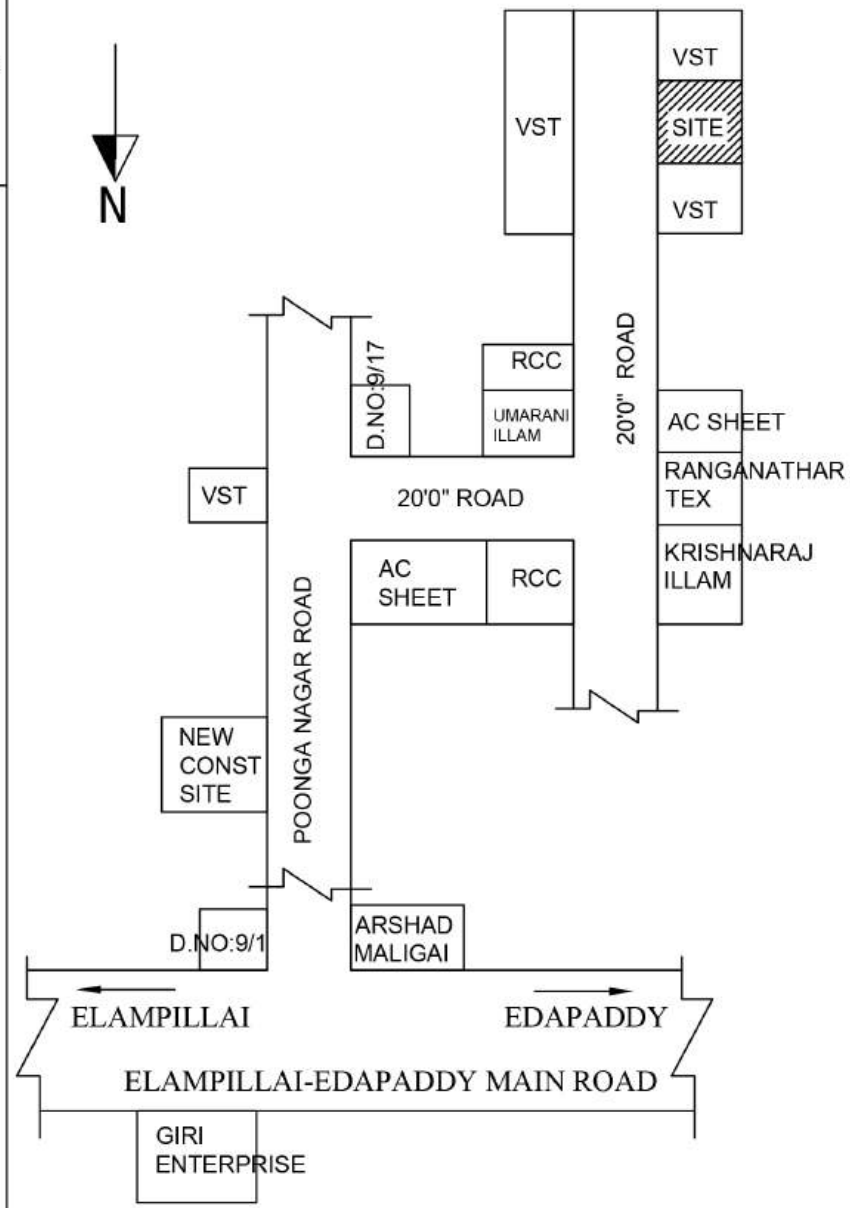

AREA DETAILS	SQFT	SQMT
AREA OF THE SITE	1640.00	152.35
AREA OF THE Propo.G.F Building	914.61	84.69
AREA OF THE Propo.F.F Building	159.48	14.81
Total Area	1074.09	99.78
AREA OF OPEN SPACE	725.39	67.39

REFERENCE	MT	FT
D DOOR	1.00 X 2.13	3'3" X 7'0"
D1 DOOR	0.76 X 2.13	2'6" X 7'0"
W WINDOW	1.21 X 1.37	4'0" X 4'6"
W1 WINDOW	1.52 X 3.65	5'0" X 12'0"
O OPEN	1.22 X 2.13	4'0" X 7'0"
V VENTILATOR	1.22 X 0.61	4'0" X 2'0"

ALL DIMENSIONS ARE IN 'M'

SCALE 1" - 8'0"[1:100]

BOUNDRY SHOWN IN ☐

EXISTING SHOWN IN ☐

PROPOSED SHOWN IN ☐