
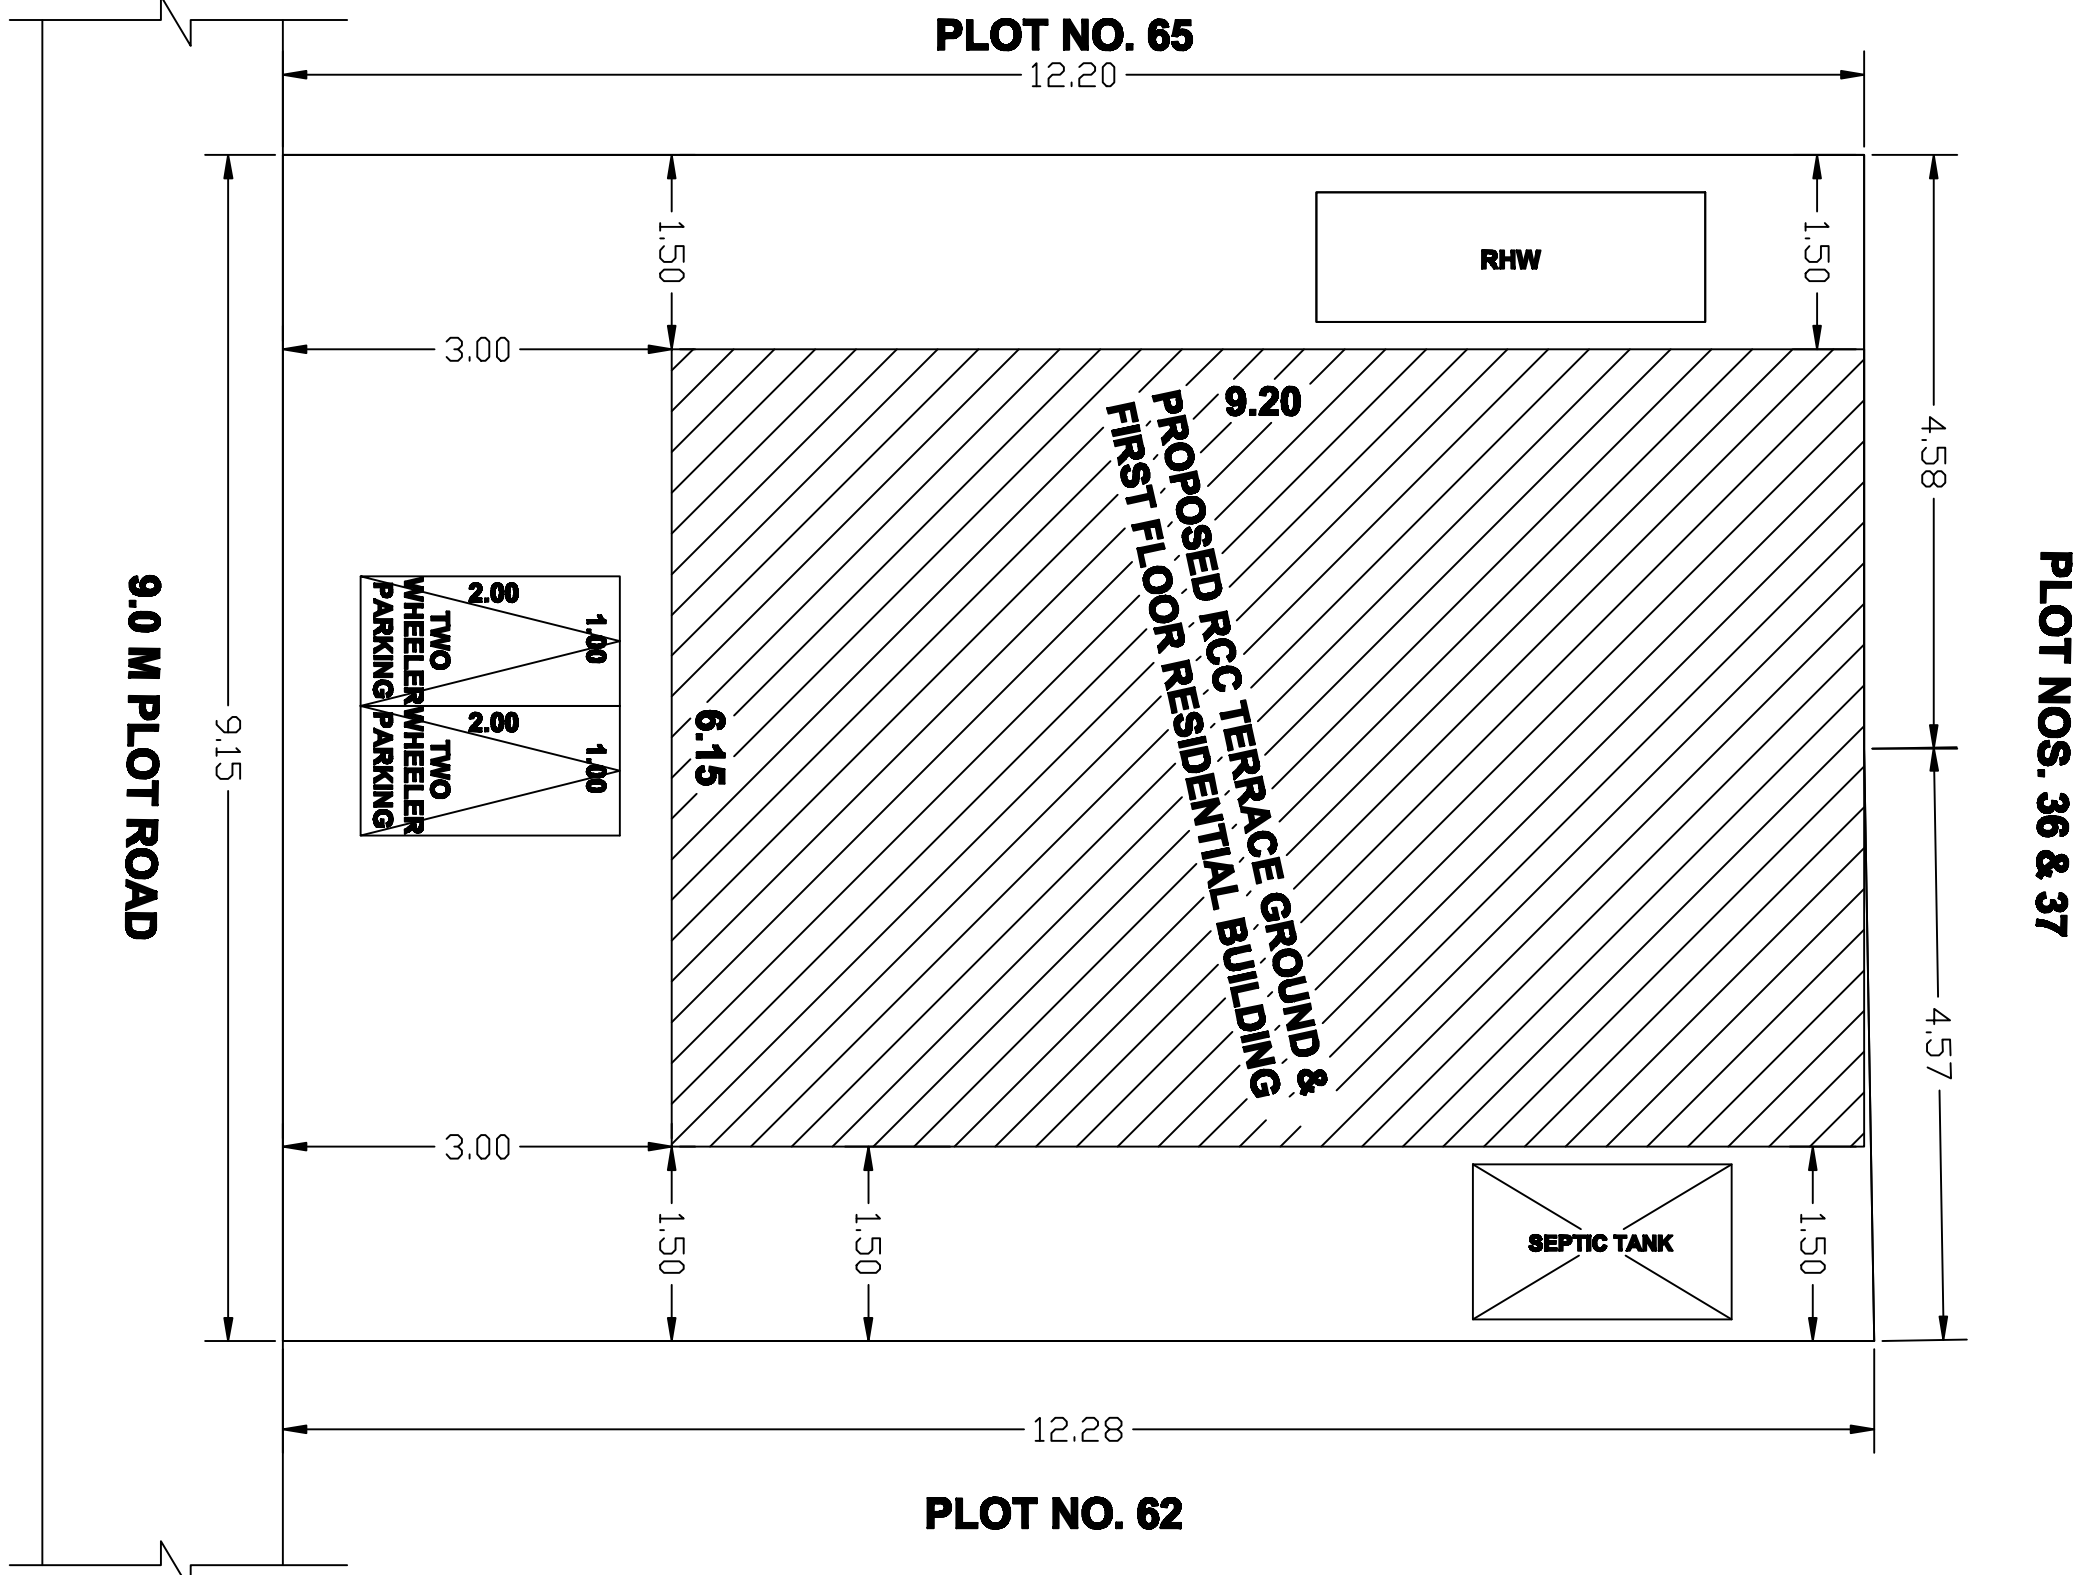
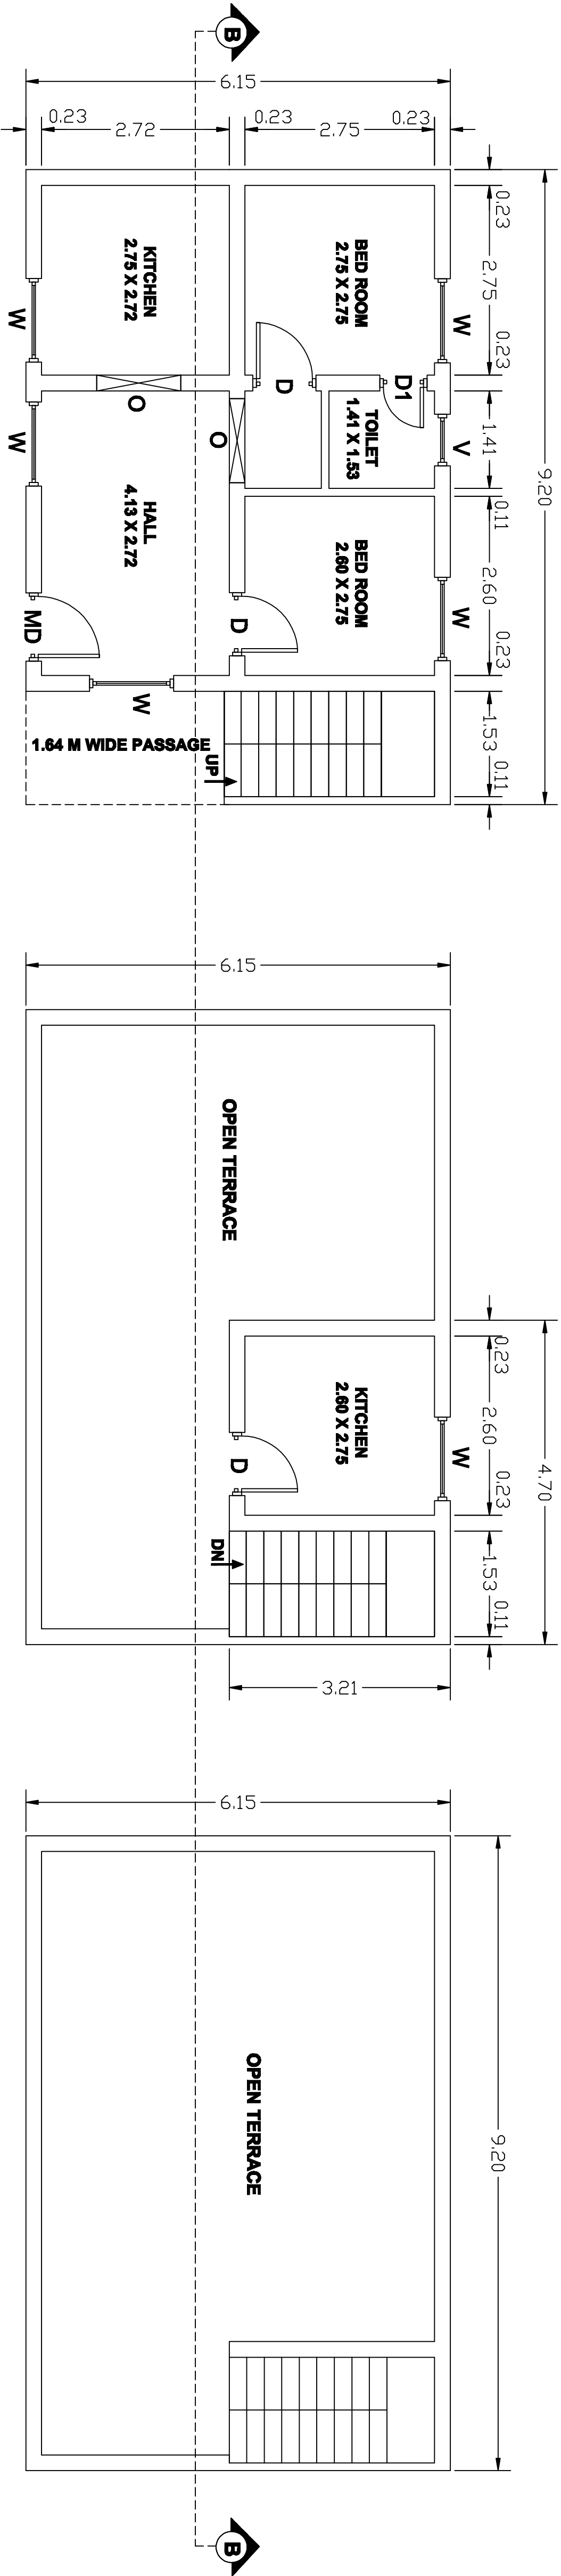


PLAN SHOWING THE DETAILS OF THE PROPOSED CONSTRUCTION OF RCC TERRACE GROUND & FIRST FLOOR RESIDENTIAL BUILDING IN NEW S.F.NO.304/3A1B, 304/4B & 304/25 (OLD S.F.NO.304/3, 304/4 & 304/7A1), KATHERI VILLAGE & PANCHAYAT LIMIT WARD NO. , SANKARI UNION LIMIT , AT PLOT NOS. 63 & 64, K.K NAGAR, KARUKANKADU ROAD, KATHERI, SANKARI TALUK, SALEM DISTRICT.

APPLICANT: THIRU.N.PALANISAMY, S/O. NAGALINGAM.

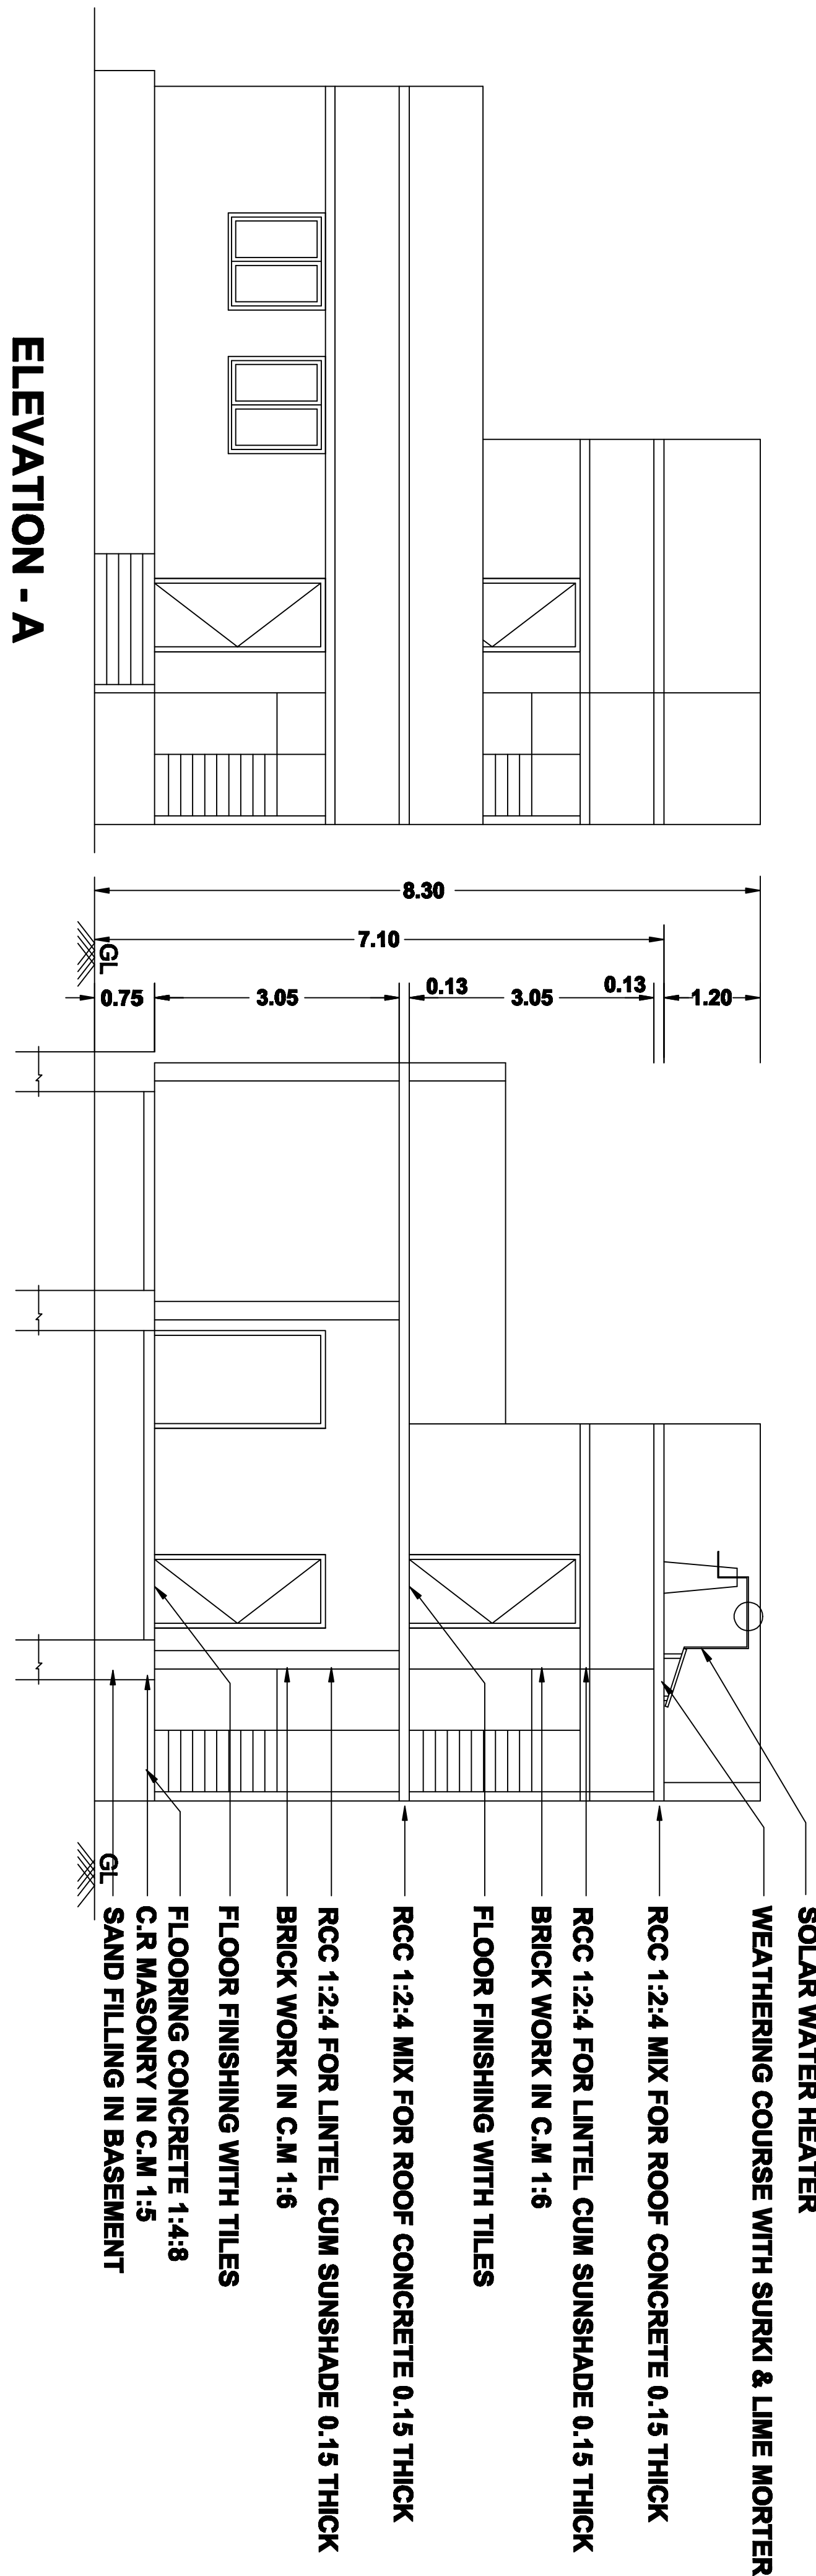

SCHEDULE OF JOINERY

TYPE	DESCRIPTION	SIZE (FT & M)
MD	MAIN DOOR	3'3" X 7'0" 0.99 X 2.13
D	DOOR	3'0" X 7'0" 0.91 X 2.13
D1	DOOR	2'6" X 7'0" 0.75 X 2.13
W	WINDOW	4'0" X 4'0" 1.21 X 1.21
A/O	ARCH / OPEN	5'0" X 7'0" 1.52 X 2.13
V	VENTILATOR	2'6" X 2'6" 0.75 X 0.75

AREA STATEMENT	SQ.FT	SQ.M
PLOT EXTENT AS PER SITE	1203.75	111.87
PLOT EXTENT AS PER DOC.	1203.75	111.87
PLOT EXTENT AS PER PATTA	1203.75	111.87
PROPOSED GROUND FLOOR	609.33	56.63
GROUND FLOOR CARPET AREA	366.16	34.03
PROPOSED FIRST FLOOR	162.04	15.06
FIRST FLOOR CARPET AREA	76.71	7.13
TOTAL	771.38	71.69
OPEN AREA	594.42	55.24

F.S.I : 0.64
PLOT COVERAGE : 50.62 %
NO.OF TWO WHEELER PARKING : 2 NOS.

DTCP SALEM NO. : 2130/2021 SD-3 DATE : 31.08.2021,
SPFW/ SRDD NO. 86/2021, KATHERI PANCHAYAT
RESOLUTION NO. : 5/ 256, DATE: 29.09.2021

COLOUR INDEX :
PROPOSED BUILDING
SITE BOUNDARY
ROAD

SCALE : 1:100
ALL DIMENSIONS ARE IN METER

APPLICANT:

W. Palani Sany

ENGINEER:

E.MURUGANANDHAM.RA.M.E.
Registered Engineer
232, Salem Main Road, Komarapala
Cell:94429 94420, 94443 9369

