
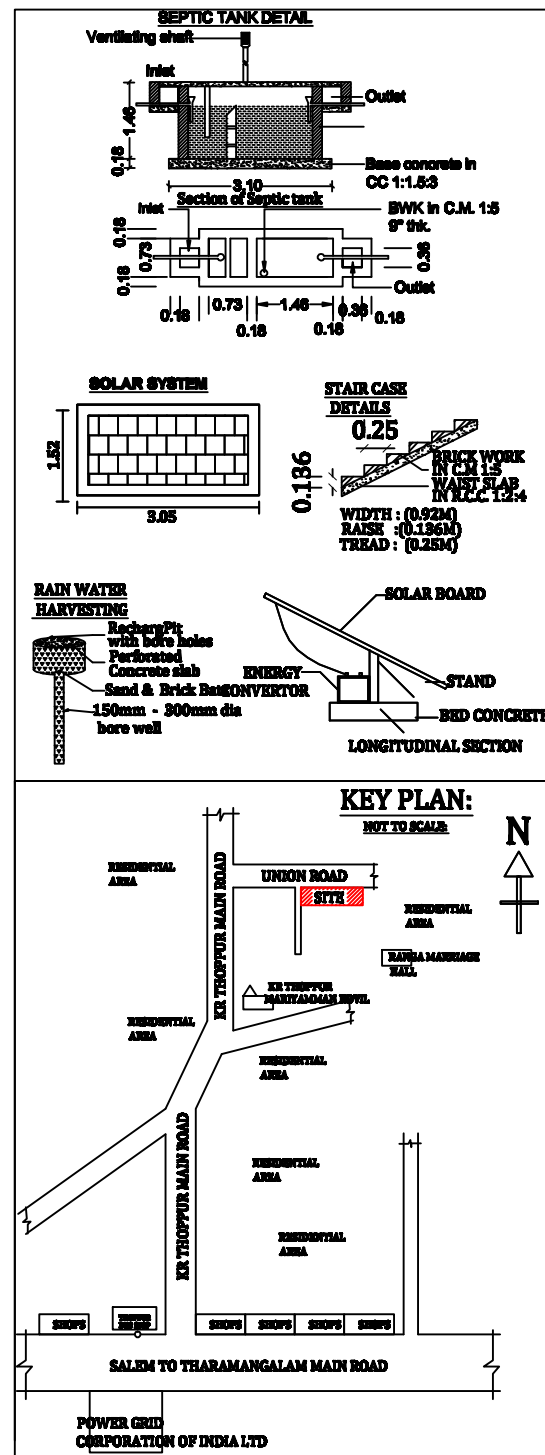
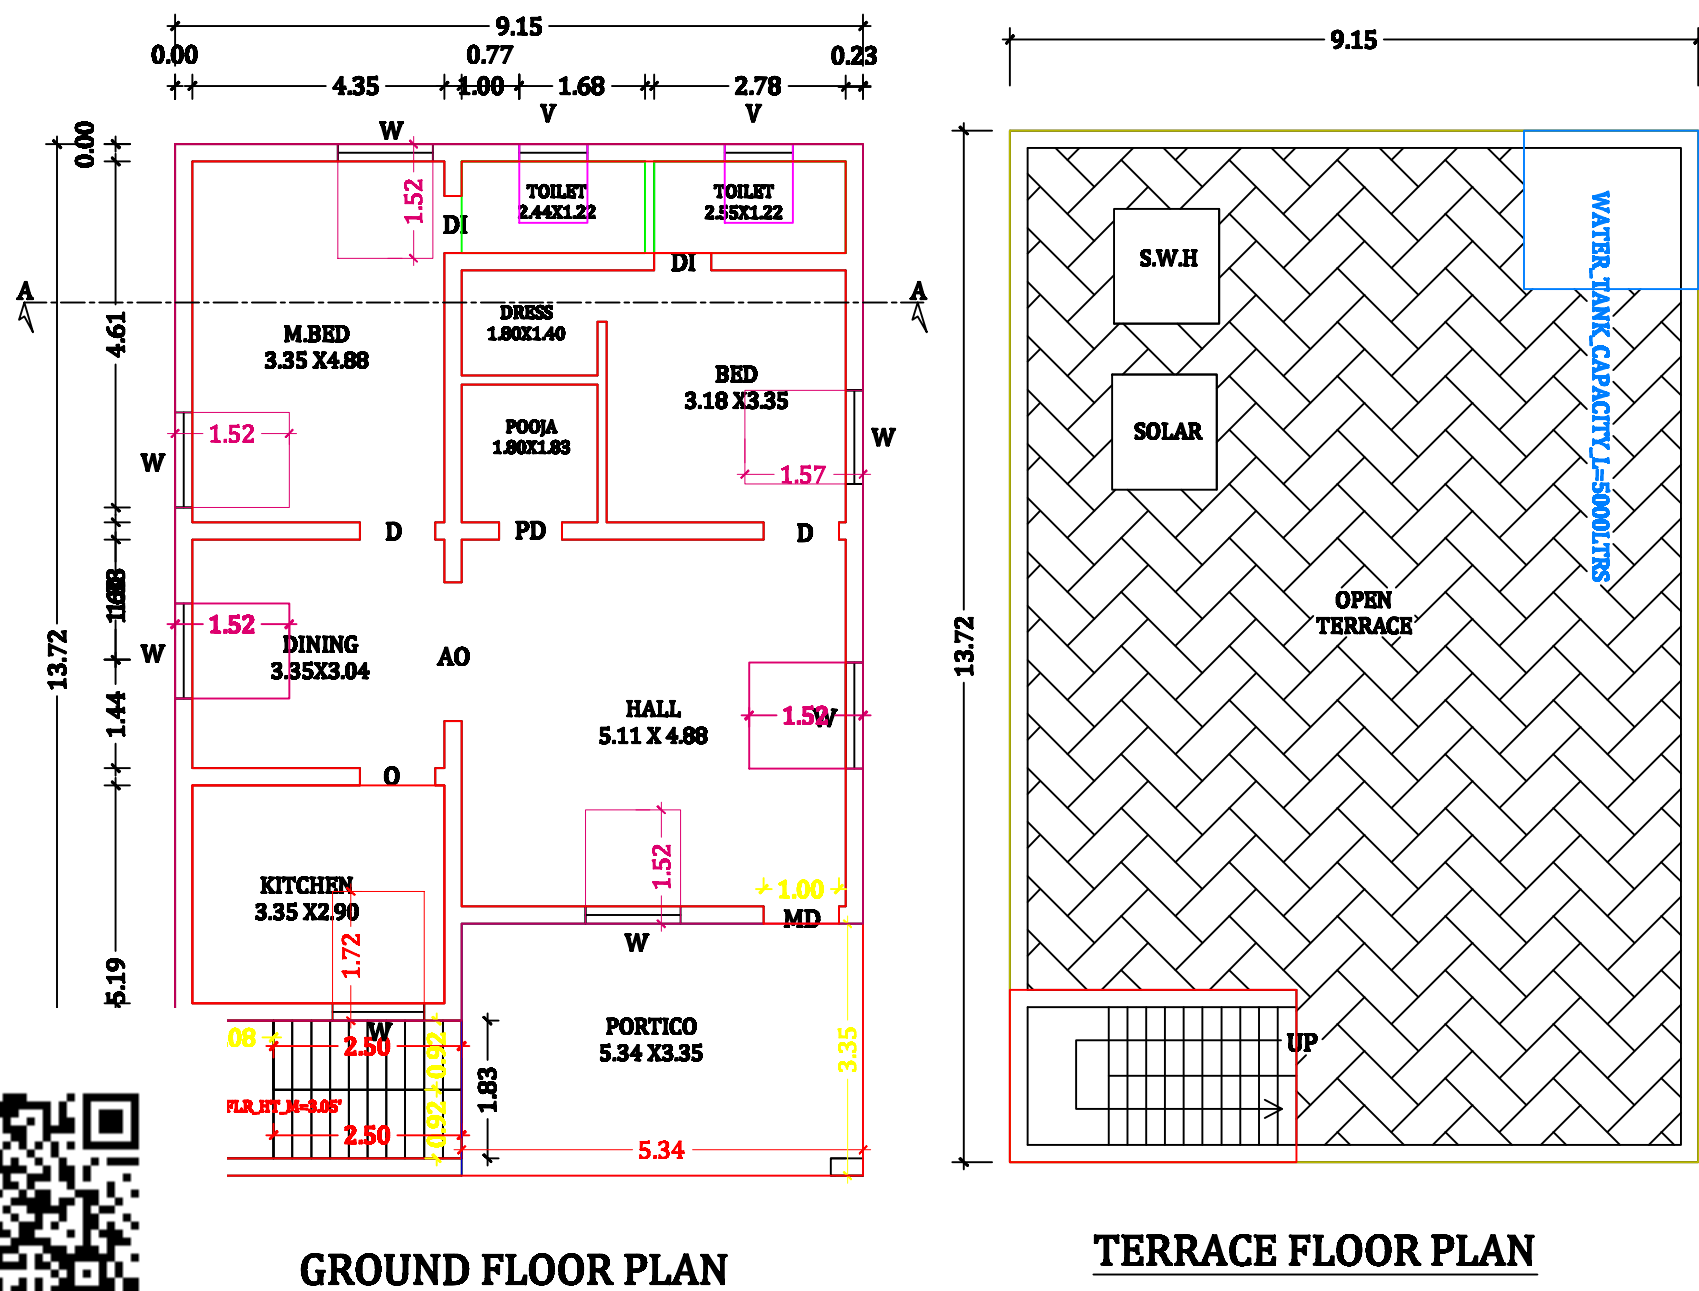


PLAN SHOWING THE PROPOSED CONSTRUCTION OF R.C.C TERRACED ROOF RESIDENTIAL BUILDING IN GROUND FLOOR AT , NEW SUB DIV S.NO -129/3A1, KONAGAPADI VILLAGE ,THARAMANGALAM UNION, OAMLUR TALUK, SALEM DISTRICT.

APPLICANT : Mr. A.K. KRISHNAKUMAR S/O Mr. A. KANDASAMY MUDALIYAR

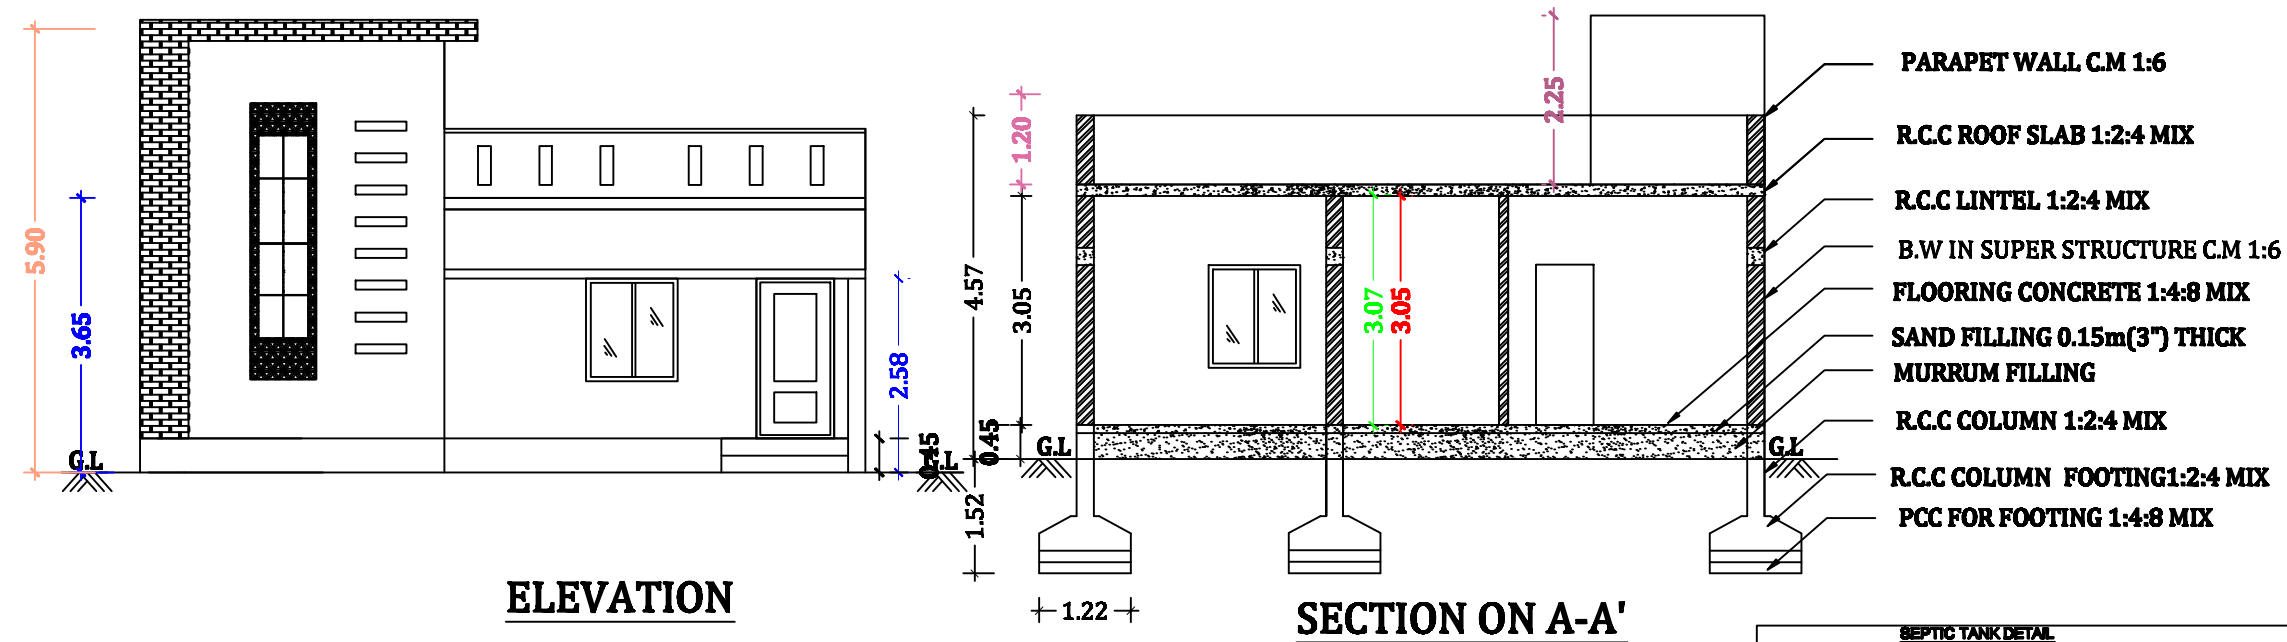

JOINERY DETAILS:			
DOOR	3'3" X 7'0"	1.00	2.13
DOOR 1	2'6" X 7'0"	0.76	2.13
OPEN	3'3" X 7'0"	1.00	2.13
WINDOW	6'0" X 5'0"	1.83	1.52
WINDOW 1	4'0" X 4'6"	1.22	1.37
VENTILLATOR	3'0" X 2'6"	0.91	0.76

AREA DETAILS:	SQ.FT	SQ.MT
AREA OF THE SITE - (18 Cent)	7840.80	728.42
AREA OF GROUND FLOOR	1350.00	125.53
AREA OF OPEN SPACE	6490.80	602.89

F.S.I. AREA: 0.172
PLOT COVERAGE: 17.23%

BOUNDARY SHOWN IN -
PROPOSED SHOWN IN -
ROAD SHOWN IN -

SCALE : SCALE 1:100
ALL DIMENSIONS ARE IN METER

APPLICANT:

ENGINEER :

Er.A.VIJAYAKUMAR, B.E., M.I.E., A.I.V.,
TAMIL BUILDERS
Chartered Engineer No:M-1758262
Registered Engineer DTCP-02/2022
Registered Engineer SCMC-313/2023
Opp. Govt. Medical College,
SALEM-30. Ph:95856 86400.