

AREA DETAILS:		
DESCRIPTION	SQ.FT	SQ.M
AS AT SITE	855.00	79.43
AS PER DOC	855.00	79.43
FMB OR PLR	855.00	79.43
GROUND FLOOR	427.54	39.72
FIRST FLOOR	427.54	39.72
SECEND FLOOR	427.54	39.72
THIRD FLOOR	427.54	39.72
OPEN SPACE	427.46	39.71
JOINERY DETAILS:		
DESCRIPTION	FEET	METER
MAIN DOOR MD	3'0"X7'0"	0.91X2.13
DOOD D	3'0"X7'0"	0.91X2.13
DOOR D1	2'6"X7'0"	0.76X2.13
DOOR D2	2'9"X7'0"	0.84X2.13
OPEN O	3'0"X7'0"	0.91X2.13
WINDOW W	3'0"X4'6"	0.91X1.37
WINDOW W1	3'0"X3'3"	0.91X1.00
VENTILATER V	2'6"X2'0"	0.76X0.61




COLOR INDEX :	
SITE BOUNDARY SHOWN IN	
PRO.BUILDING SHOWN IN	
ROAD SHOWN IN	

ALL DIMENSIONS ARE IN "METER"

OFFICE USE :

PLAN SHOWING THE PROPOSED CONSTRUCTION OF R.C.C TERRACED ROOF GROUND/STILT FLOOR, FIRST FLOOR, SECEND FLOOR & THIRD FLOOR RESIDENTIAL BUILDING IN OLD S.F NO : 5/3A1A1A1, OLD PATTA NO : 1940, NEW SUBDIVISION S.F NO : 5/14, NEW PATTA NO : 2304, AMANIKONDALAMPATTI VILLAGE & PANCHAYAT, SALEM SOUTH TALUK, SALEM DISTRICT.

APPLICANT NAME : Mr.S.DINESHKUMAR., S/O Mrs.SANTHI.

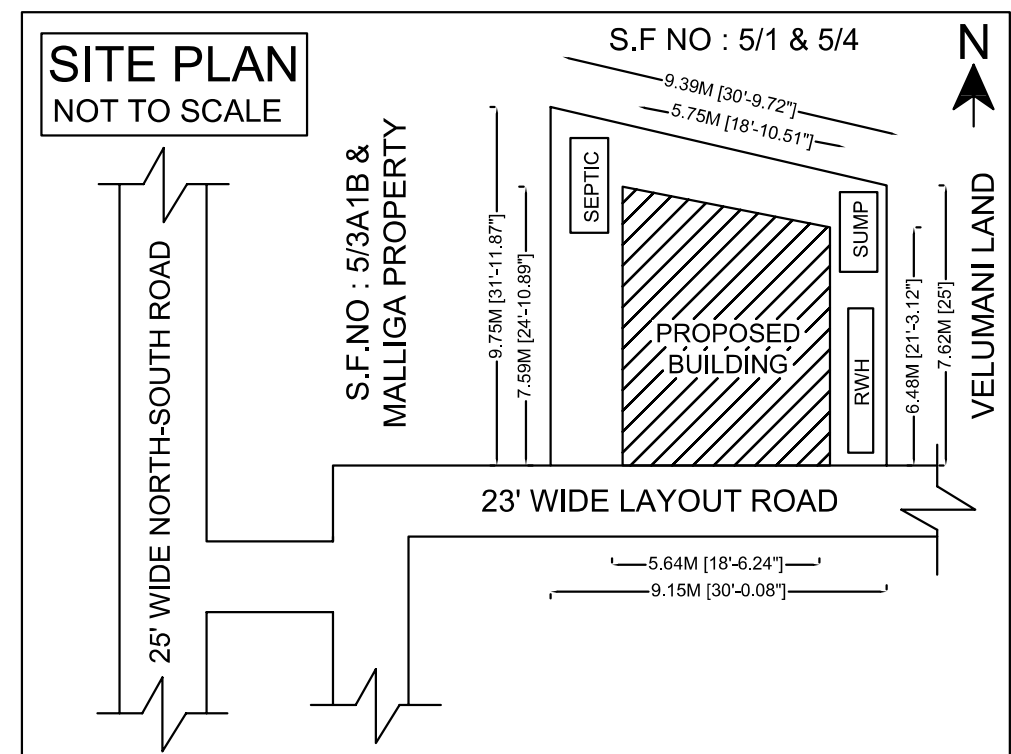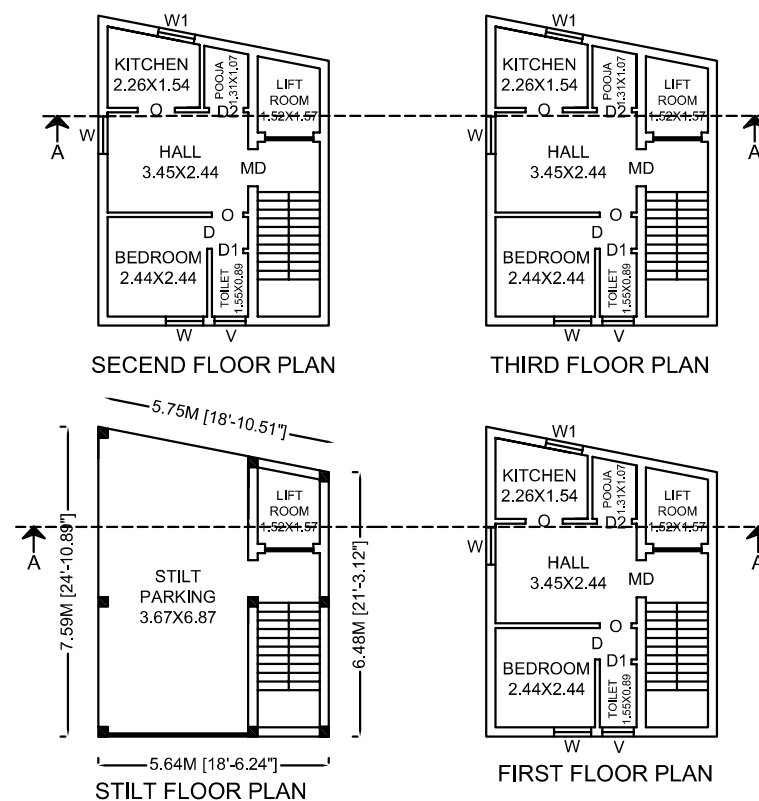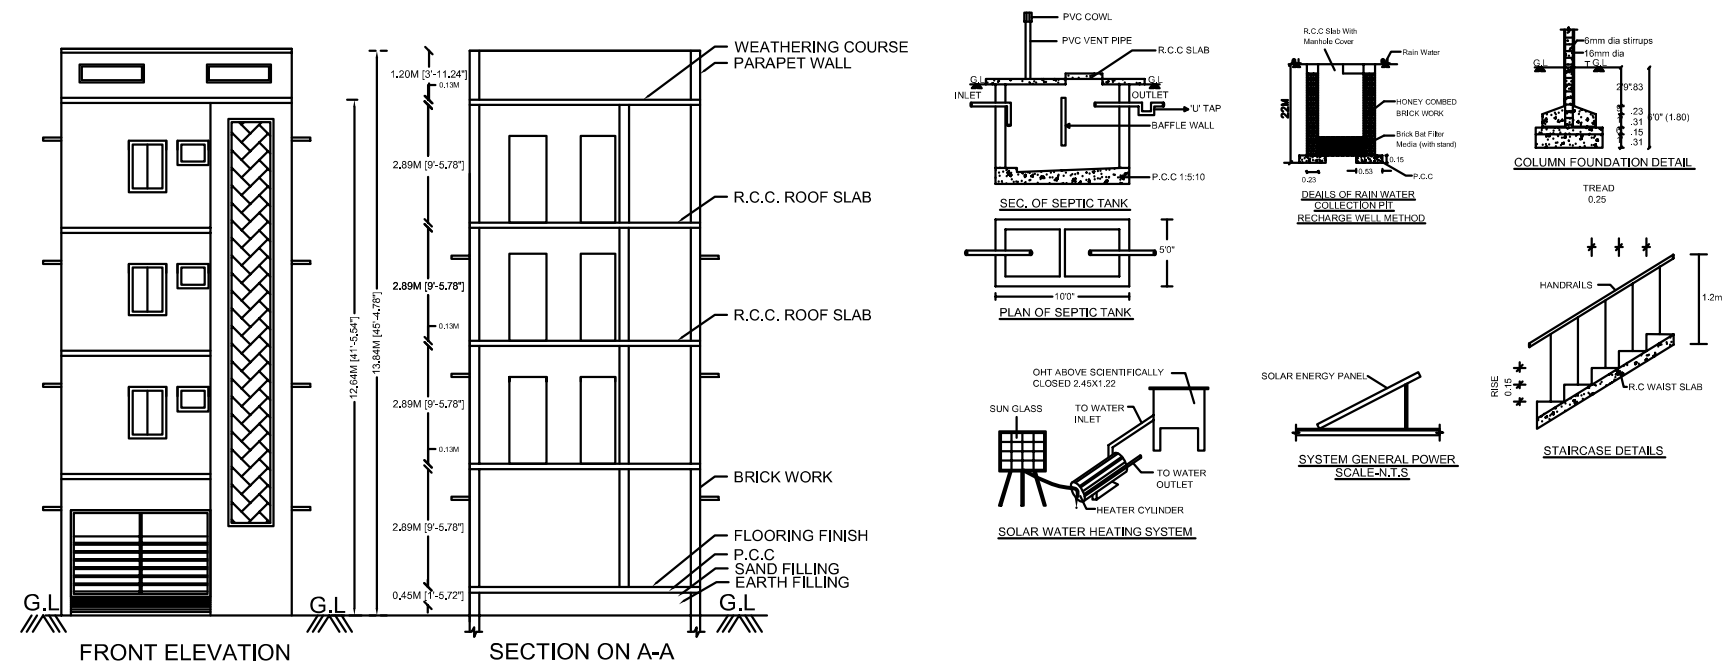

APPLICANT SIGN :

REGISTERED ENGINEER :

S. Dineshkumar

S. Senthilkumar

Er.S.Senthilkumar (BE Civil),
Registered Engineer Grade - II(SWP),
5/554, Nadukaradu, Nattamangalam,
Amanikondalampatti Panchayat,
Panamarathupatti Union,
Salem - 636010. Cell : 8056356469