
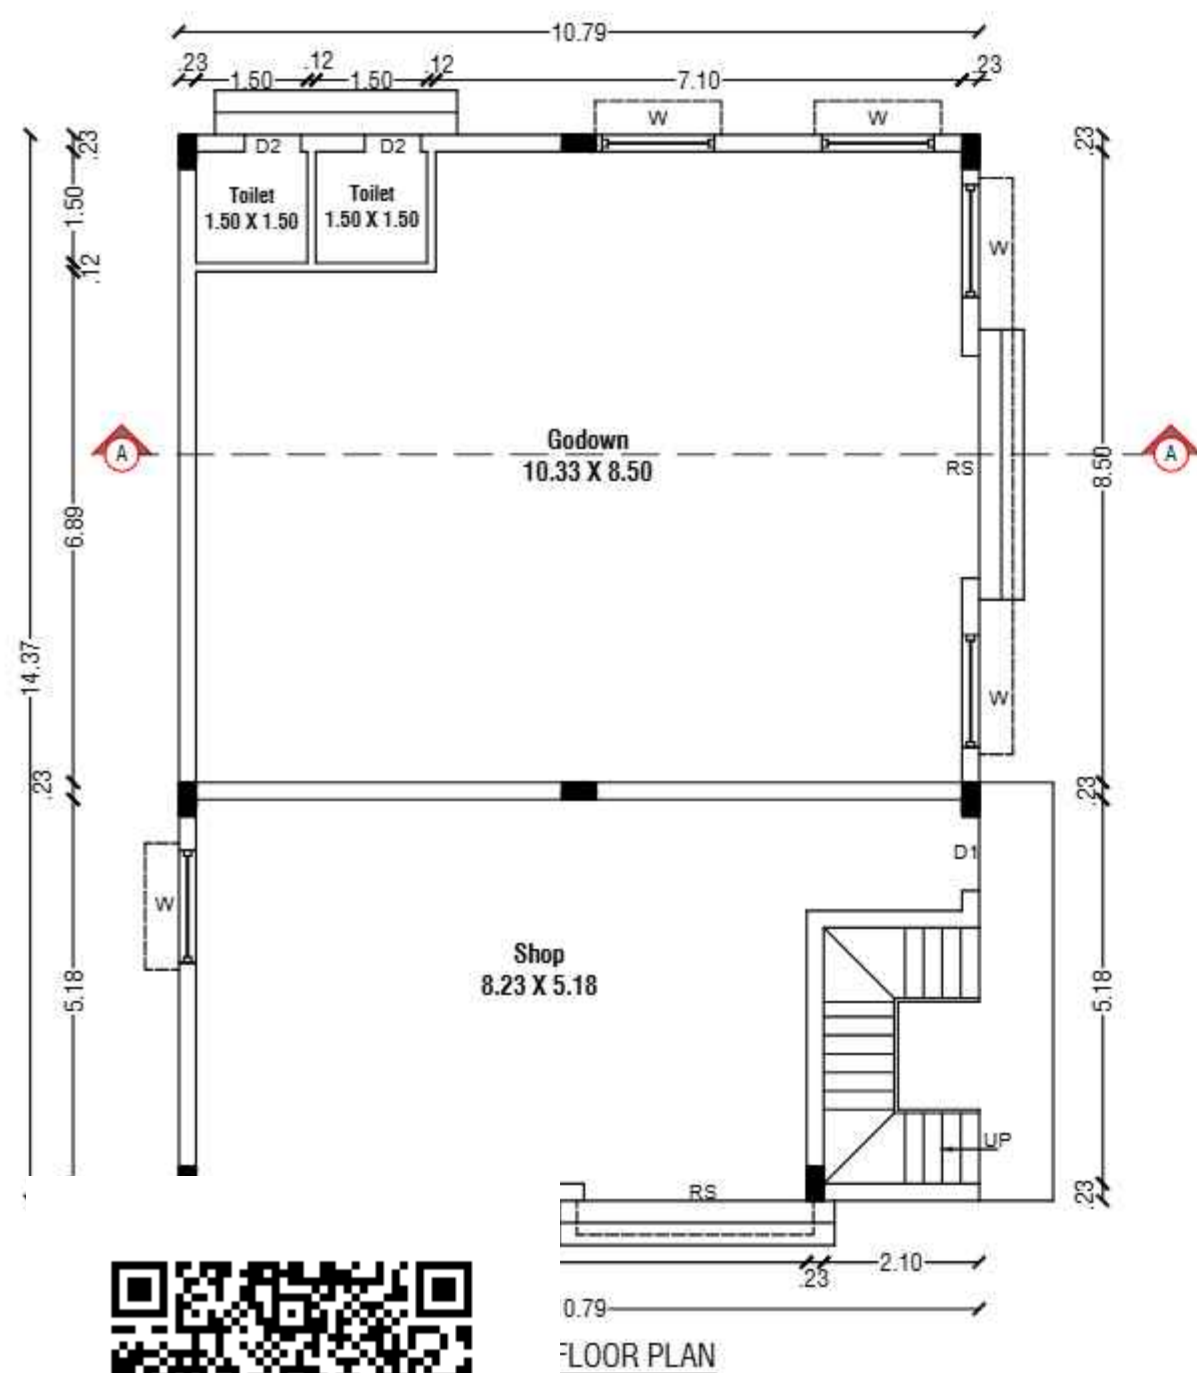
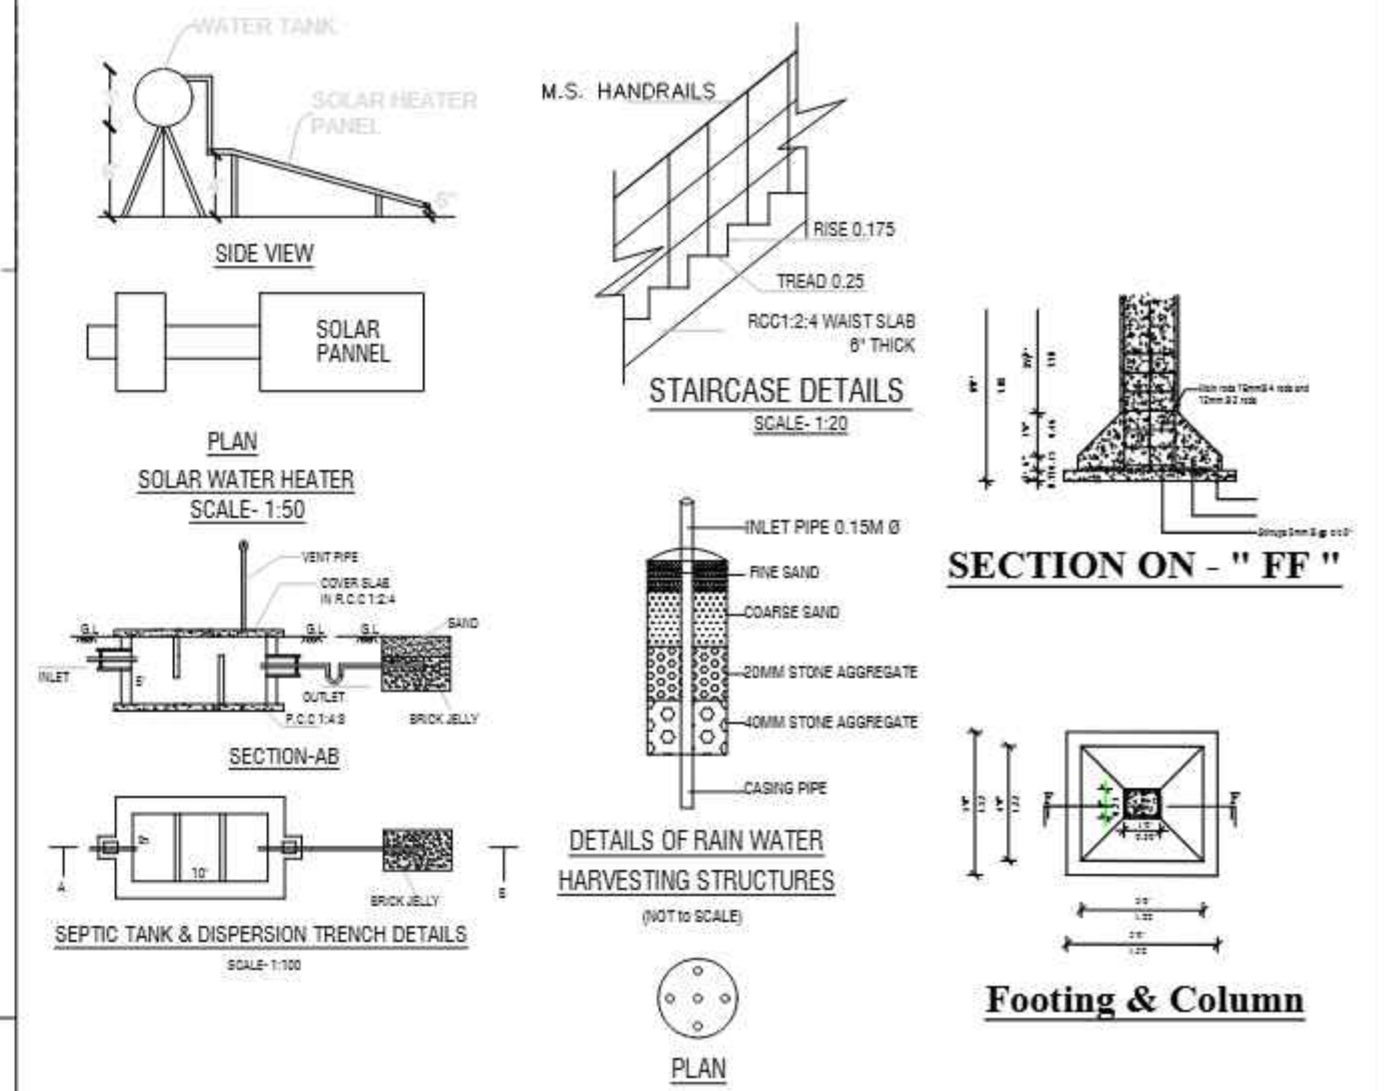


**PLAN SHOWING THE PROPOSED CONSTRUCTION OF RCC ROOF GROUND FLOOR COMMERCIAL SHOP BUILDING IN S.F.NO:86/1A2, 87/2B2,**

**PLOT NO: 5, & 6, KUPERA NAGAR AT THAPPAKUTTAI VILLAGE AND PANCHAYAT, SANKARI TALUK, SALEM DISTRICT.**

**SCALE - 1:100**

**Applicant Name : Mr. M.Hari S/o Manickam.**

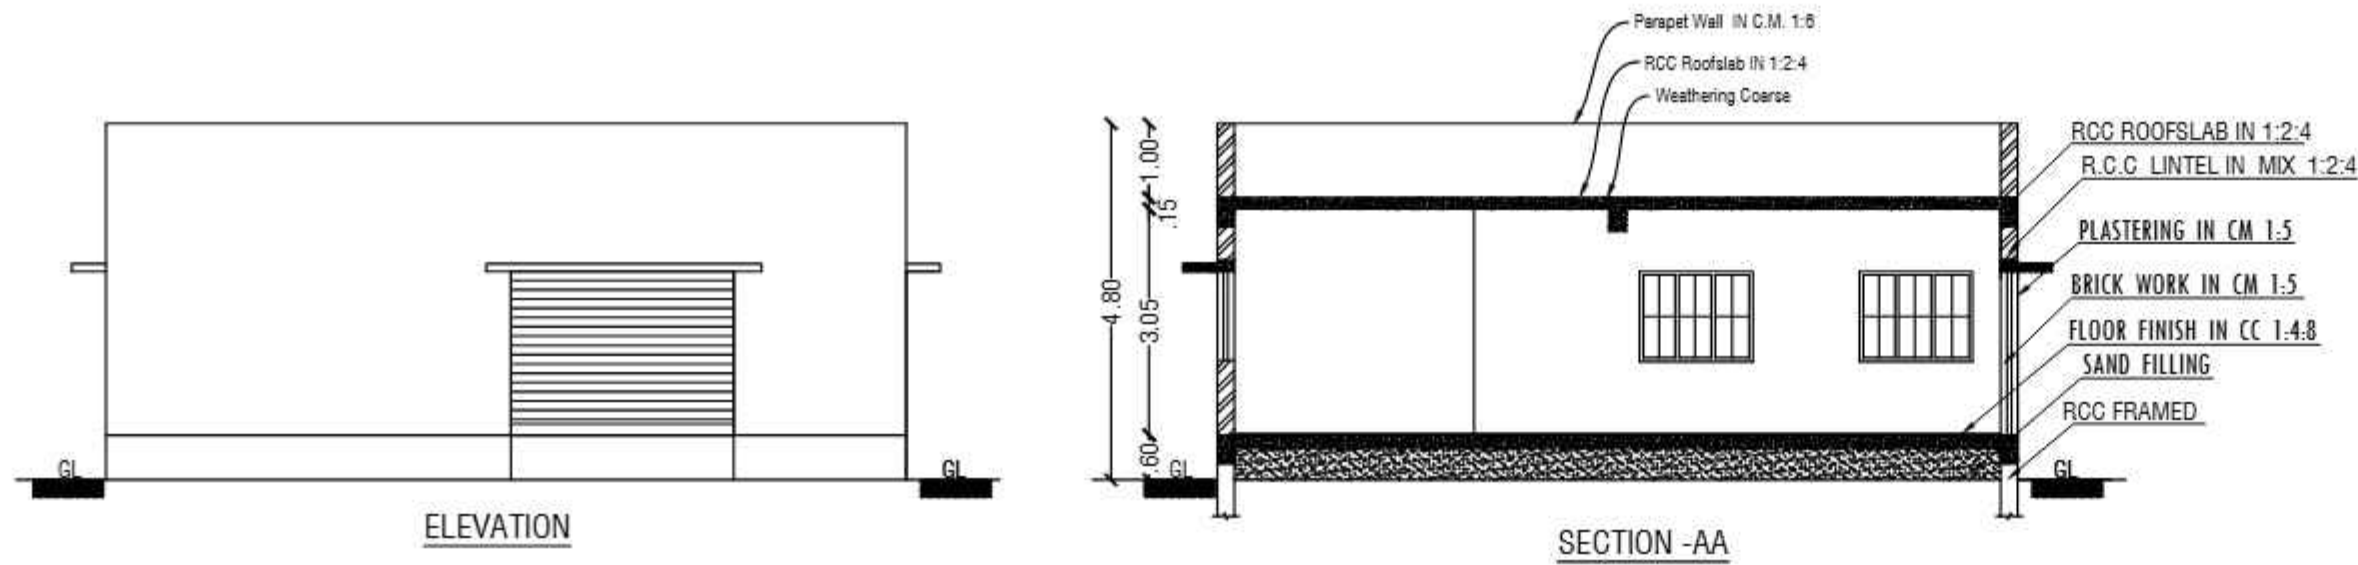

**SITE PLAN**  
SCALE - 1:200



**LOCATION PLAN**

**COLOR INDEX**

|                   |  |
|-------------------|--|
| Site Boundry      |  |
| Proposed Building |  |
| Existing Road     |  |

**Schedule of Joineries**

|    |                 |             |
|----|-----------------|-------------|
| RS | Rolling Shutter | 3.00 X 2.10 |
| D1 | Door            | 1.00 X 2.13 |
| D2 | Door            | 0.76 X 2.13 |
| W  | Window          | 1.50 X 1.22 |
| V  | Ventilation     | 0.60 X 0.60 |

**Area Details**

| Particulars                                | Sq.m.  | Sq.ft.  |
|--------------------------------------------|--------|---------|
| Total Area of the Site                     | 331.66 | 3570.00 |
| Plinth Area of the Pro. Bldg. Ground Floor | 154.99 | 1668.30 |
| Open Space                                 | 176.67 | 1901.66 |
| Total Construction Area                    | 154.99 | 1668.30 |

Car Parking - 2.50M X 5.00M = 1 Nos

Two Wheeler Parking - 1.80M X 1.00M = 2 Nos

**Applicant**

**Engineer**

**Mr. M.Hari**  
**S/o Manickam**

**P. Gopi**  
**Er. P.GOPY, D.Arch.,**  
**LICENSED BUILDING SURVEYOR &**  
**CONSULTING ARCHITECTURE,**  
**VASUTU PLANING AND CONSTRUCTION,**  
**HASHNI BUILDERS,**  
**#6/75, Veerakkal (Po), Mettur (Tk).**  
**Salem (Dt)-636 454. Cell: 90250 53864**  
**E mail: palanisamysapari@gmail.com.**