
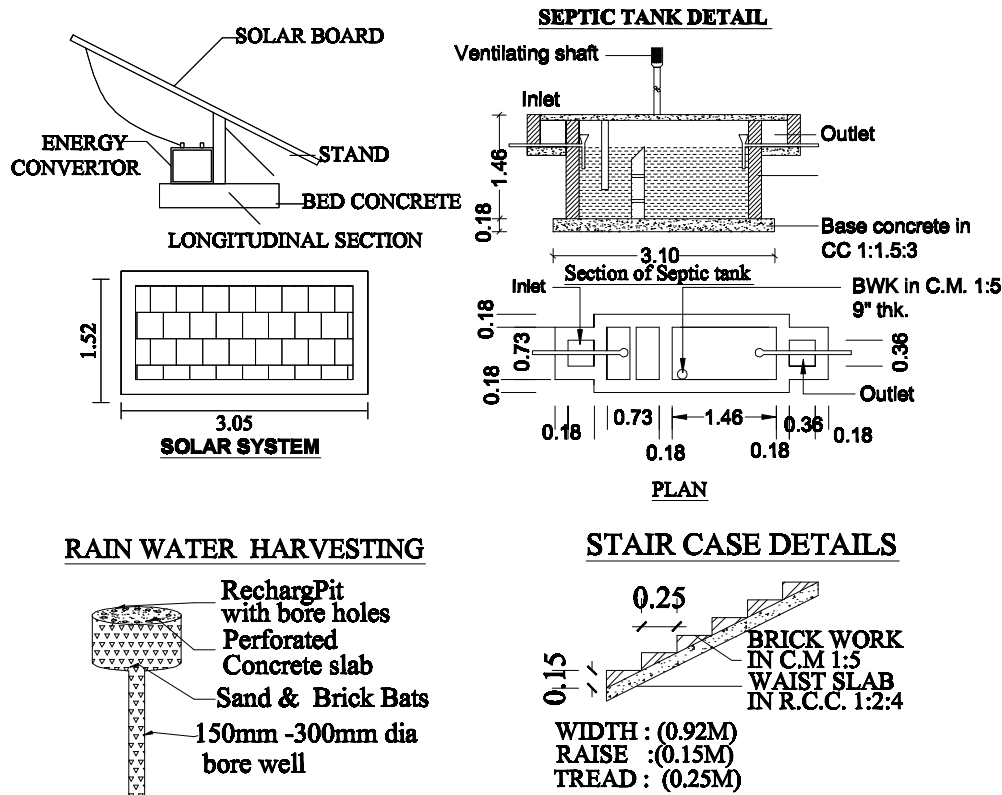


PLAN SHOWING THE PROPOSED CONSTRUCTION OF R.C.C TERRACED ROOF RESIDENTIAL GROUND FLOOR BUILDING IN S.F.NO -183/3, AT KANDARKULAMANICKAM VILLAGE & PANCHAYAT,MAGUDANCHAVADI PANCHAYAT UNION ,SANKAGIRI TALUK,SALEM DISTRICT.

NAME OF THE APPLICANTS :

- 1.Mr.S.SURESHKUMAR, S/O .Mr.SHANMUGAM.
- 2.Mr.S.LOKESHKUMAR, S/O .Mr.SHANMUGAM.
- 3.Mr.S.PRADEEPKUMAR, S/O .Mr.SHANMUGAM.

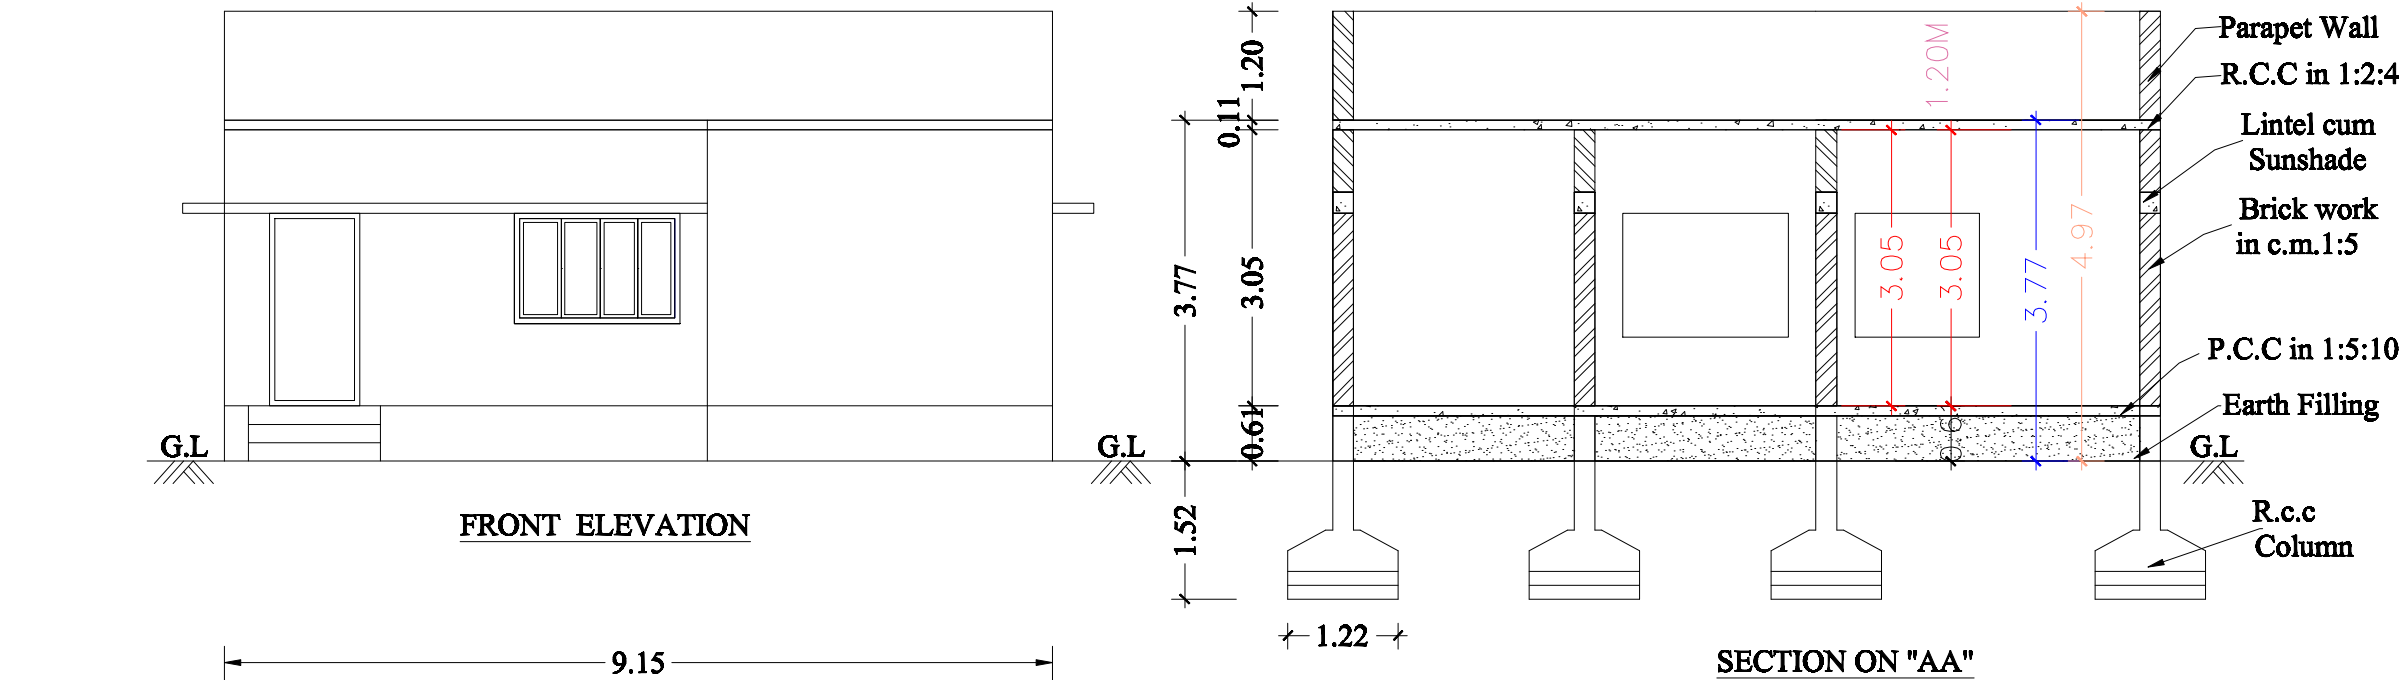

BOUNDARY SHOWN IN -
PROPOSED SHOWN IN -
ROAD SHOWN IN -

SCALE
ALL DIMENSIONS ARE IN METER
SCALE 1:100

AREA DETAILS:	SQ.FT	SQ.MT
AS PER DOCUMENT (20 CENT)	8712.00	809.36
AREA OF GROUND FLOOR	1242.92	115.47
OPEN SPACE AREA	7469.08	693.89

JOINERY DETAILS:		
DOOR	3'3" X 7'0"	1.00 X 2.13
DOOR 1	2'6" X 7'0"	0.76 X 2.13
ARCH OPEN	6'0" X 7'0"	1.83 X 2.13
OPEN	3'0" X 7'0"	0.91 X 2.13
WINDOW	6'0" X 4'6"	1.83 X 1.37
WINDOW -1	4'6" X 4'6"	1.37 X 1.37
VENTILATOR	3'3" X 2'6"	1.00 X 0.76

APPLICANT:-





ENGINEER:-


Er. P. Venketajalam, DCE., BE.,
Consulting Civil Engineer & Contractor
Registered Engineer DTCP No:03/2021 RE-GR III
ARV CONSTRUCTION
T.V.T Complex, Attayampatty-637 501.
Cell: 94435 17100, 90801 19981