

PLAN SHOWING THE PROPOSED CONSTRUCTION OF R.C.C TERRACED ROOF COMMERCIAL BUILDING IN GROUND FLOOR
LOCATED AT S.NO :-454/4A3,PATTA NO:- 2543,PUTHTHUR AGRAGARAM VILLAGE & PANCHAYAT ,VEERAPANDI UNION ,
SALEM TALUK, SALEM DISTRICT

NAME OF THE APPLICANT:-Mrs.E.RAJESWARI W/O Mr.EZHILKOVAN

PLAN INFO

PLOT_AREA_M2=234.55

AS_AT_SITE=234.55

FMB_OR_PLR=234.55

AS_PER_DOCUMENT=234.55

SINGLE_FAMILY_BLDG=NO

CRZ=NO

SECURITY_ZONE=NO

ACCESS_WIDTH_M=9.00

WHETHER_GOVT_OR_AIDED_SCHOOL=NO

ROAD_WIDTH=9.00

ROAD_LENGTH=5.0

AVG_PLOT_DEPTH=31.7

AVG_PLOT_WIDTH=10.00

LAND_USE_ZONE =COMMERCIAL

PLOT_NO=NIIL

SURVEY_NO=454/4A3

PATTA_NO=2543,

IS_APPROVED_LAYOUT=YES

TALUK=SALEM

DISTRICT=SALEM

RWH_DECLARED=YES

AREA_TYPE=OTHERS

BUILDING_NEAR_TO_RIVER=NO

BUILDING_NEAR_MONUMENT=NO

BUILDING_NEAR_GOVT_BLDG=NO

PROVISION_FOR_GREEN_BUILDINGS_AND_SUSTAINABILITY=NO

FIRE_PROTECTION_AND_FIRE_SAFETY_REQUIREMENTS=YES

NOC_FOR_CONSTRUCTION_NEAR_MONUMENT=NO

JURISDICTION_TYPE=PANCHAYAT

IS_SWIMMING_POOL_EXISTS=NO

PREMIUM_FSL_REQUIRED=NO

OSR_APPLICABLE=NO


IF_HERITAGE_TOWN_LESSTHAN_1KM_RADIUS=NO

BLOCK_1_B-SHOP_MEMBER_COUNT=2


APPLICANT :-

ENGINEER :-

V. Saravanan
Er.V.SARAVANAN, B.E.,
Registered Engineer Grade-II
Salem Corporation
Registration No 100/2019-24
CELL : 85089 55020

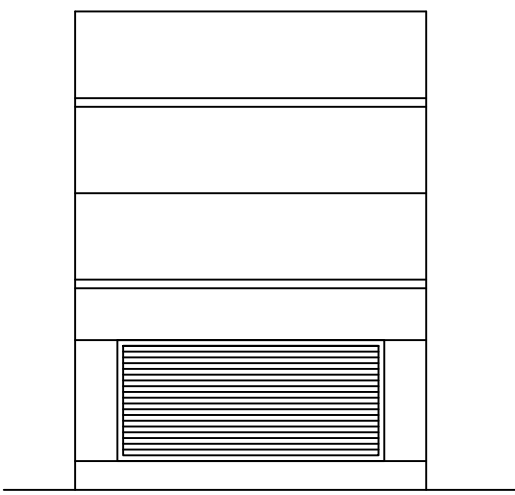

ELEVATION

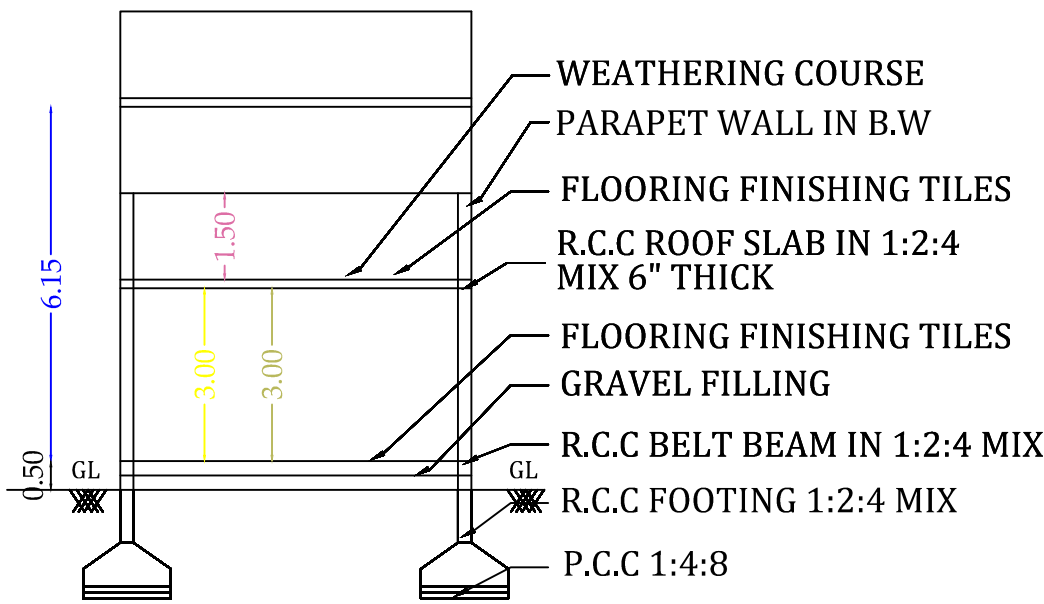


SECTION A TO B

SCHEDULE OF JOINERY


TYPE	DESCRIPTION	SIZE IN FT	SIZE IN M
RS	ROLLING SHUTTER	10'0" X 10'0"	2.10 X 2.10
W1	WINDOW	6'0" X 6'0"	1.82X 1.82
D1	DOOR	2'6" X 7'0"	0.75X 2.10
V1	VENTILATOR	2'0" X 2'0"	0.60 X 0.60

AREA DETAILS


AREA STATEMENT	SQ.FT	SQ.M
PLOT EXTENT	25253.28	2346.96
RAJESWARI ITEM NO :- III		
AREA OF THE TAKEN LAND	2523.75	234.55
GROUND FLOOR	878.12	81.61
HEAD ROOM	233.27	21.68
TOTAL AREA	1111.39	103.29

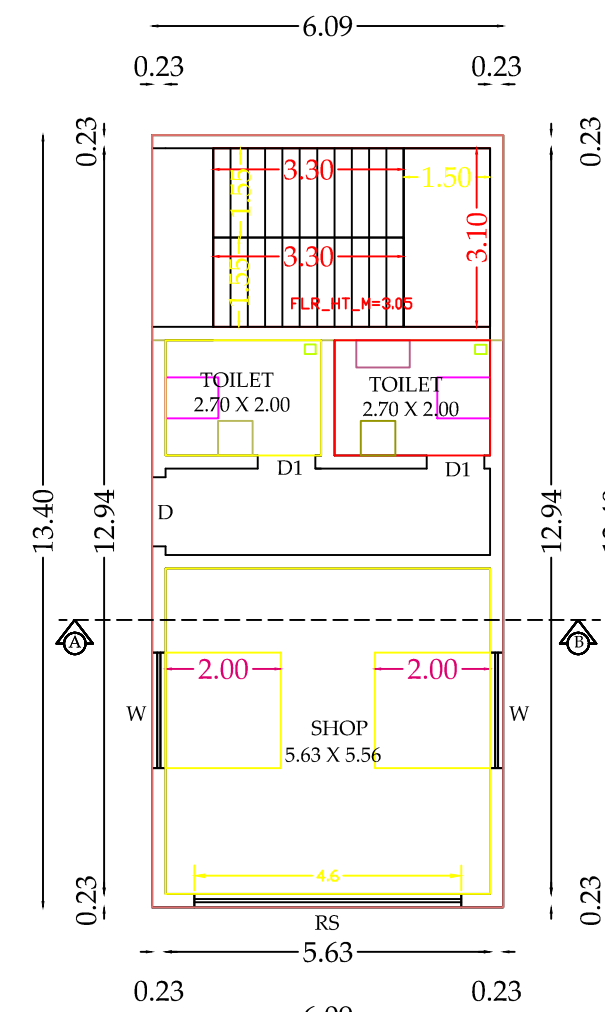


GROUND FLOOR PLAN

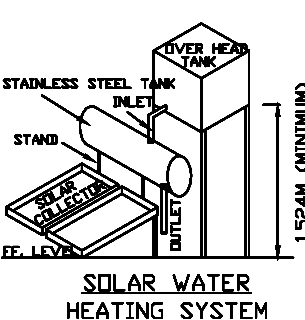


SOLAR WATER HEATING SYSTEM

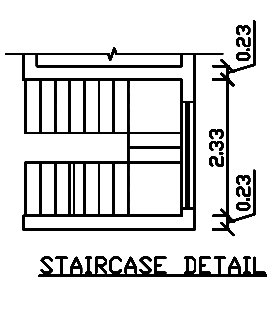


STAIRCASE DETAIL

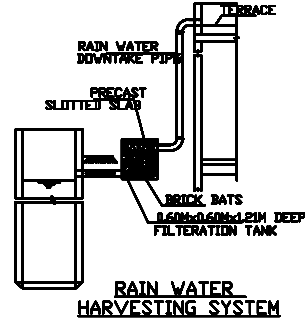


RAIN WATER HARVESTING SYSTEM

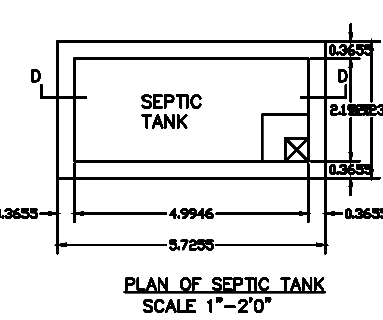


PLAN OF SEPTIC TANK

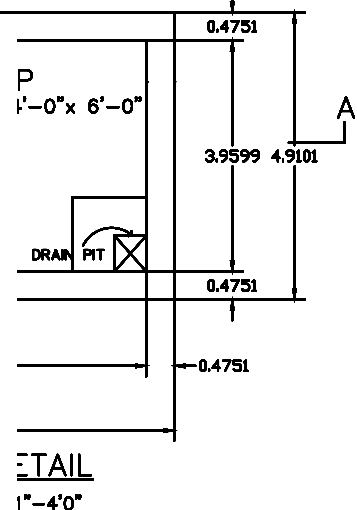

TAIL

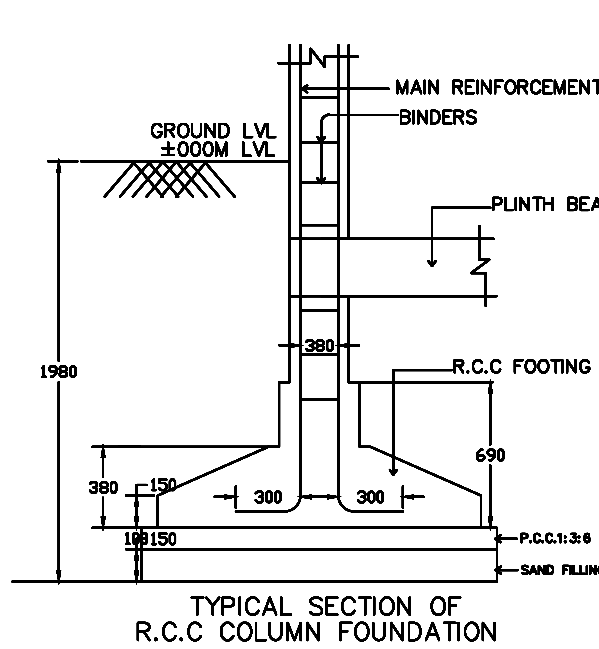


TYPICAL SECTION OF R.C.C COLUMN FOUNDATION

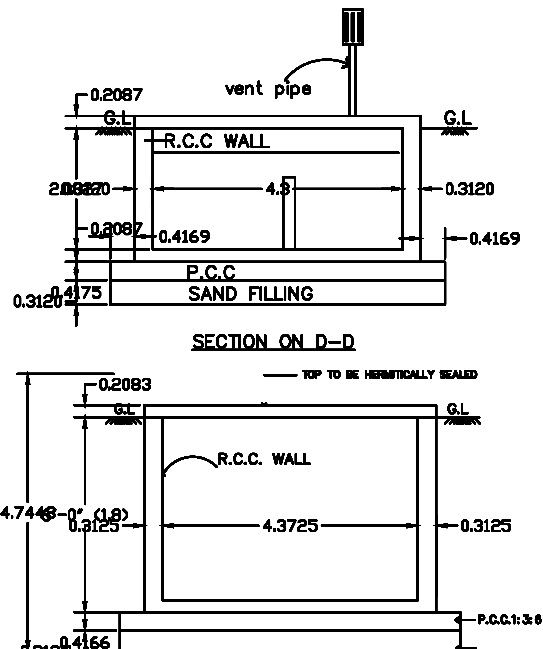

SECTION ON AA

SITE PLAN :-

SCALE :- 1: 100

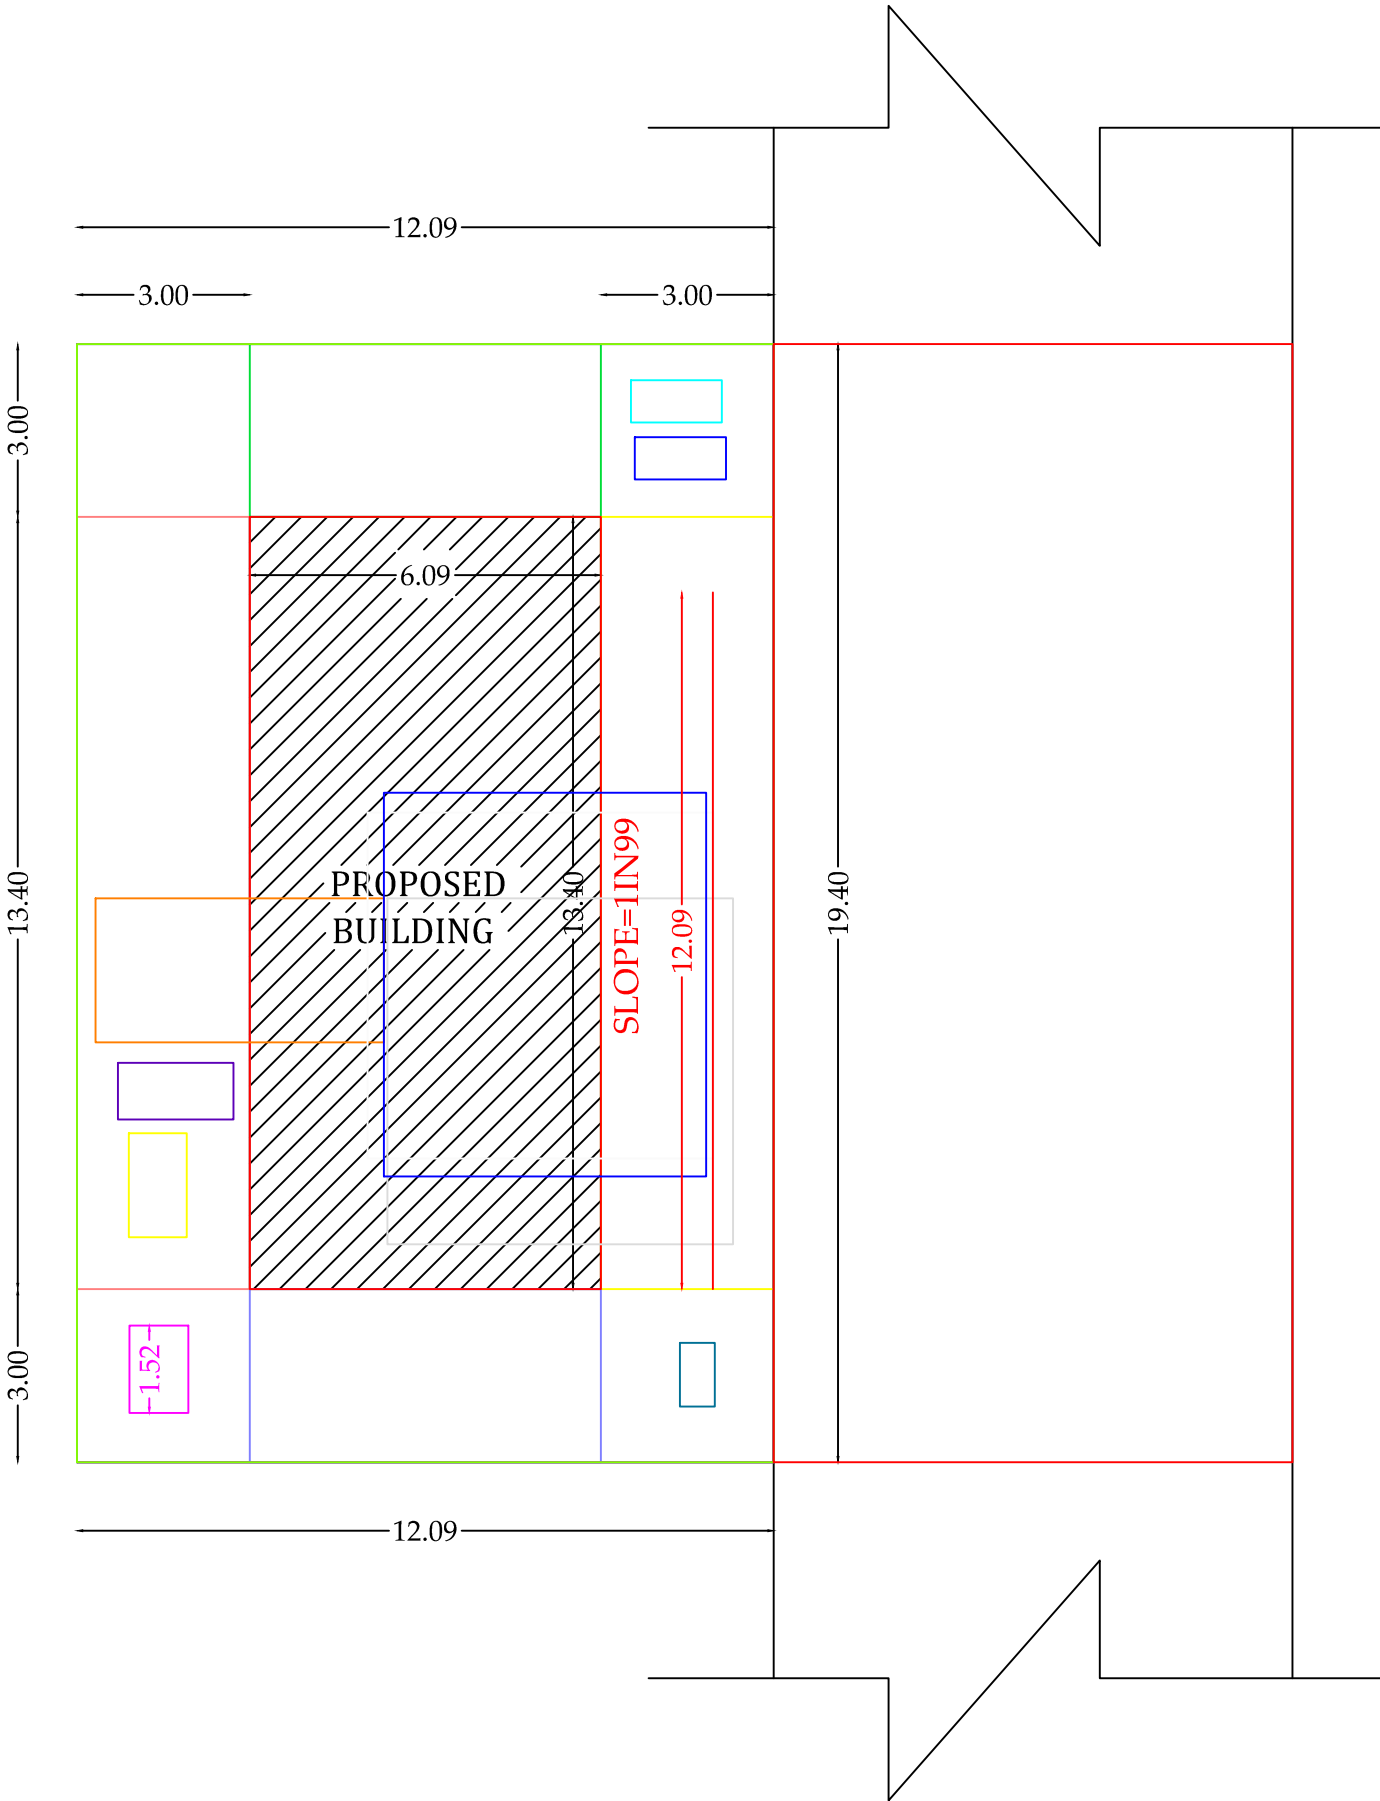

KEY PLAN :-

