
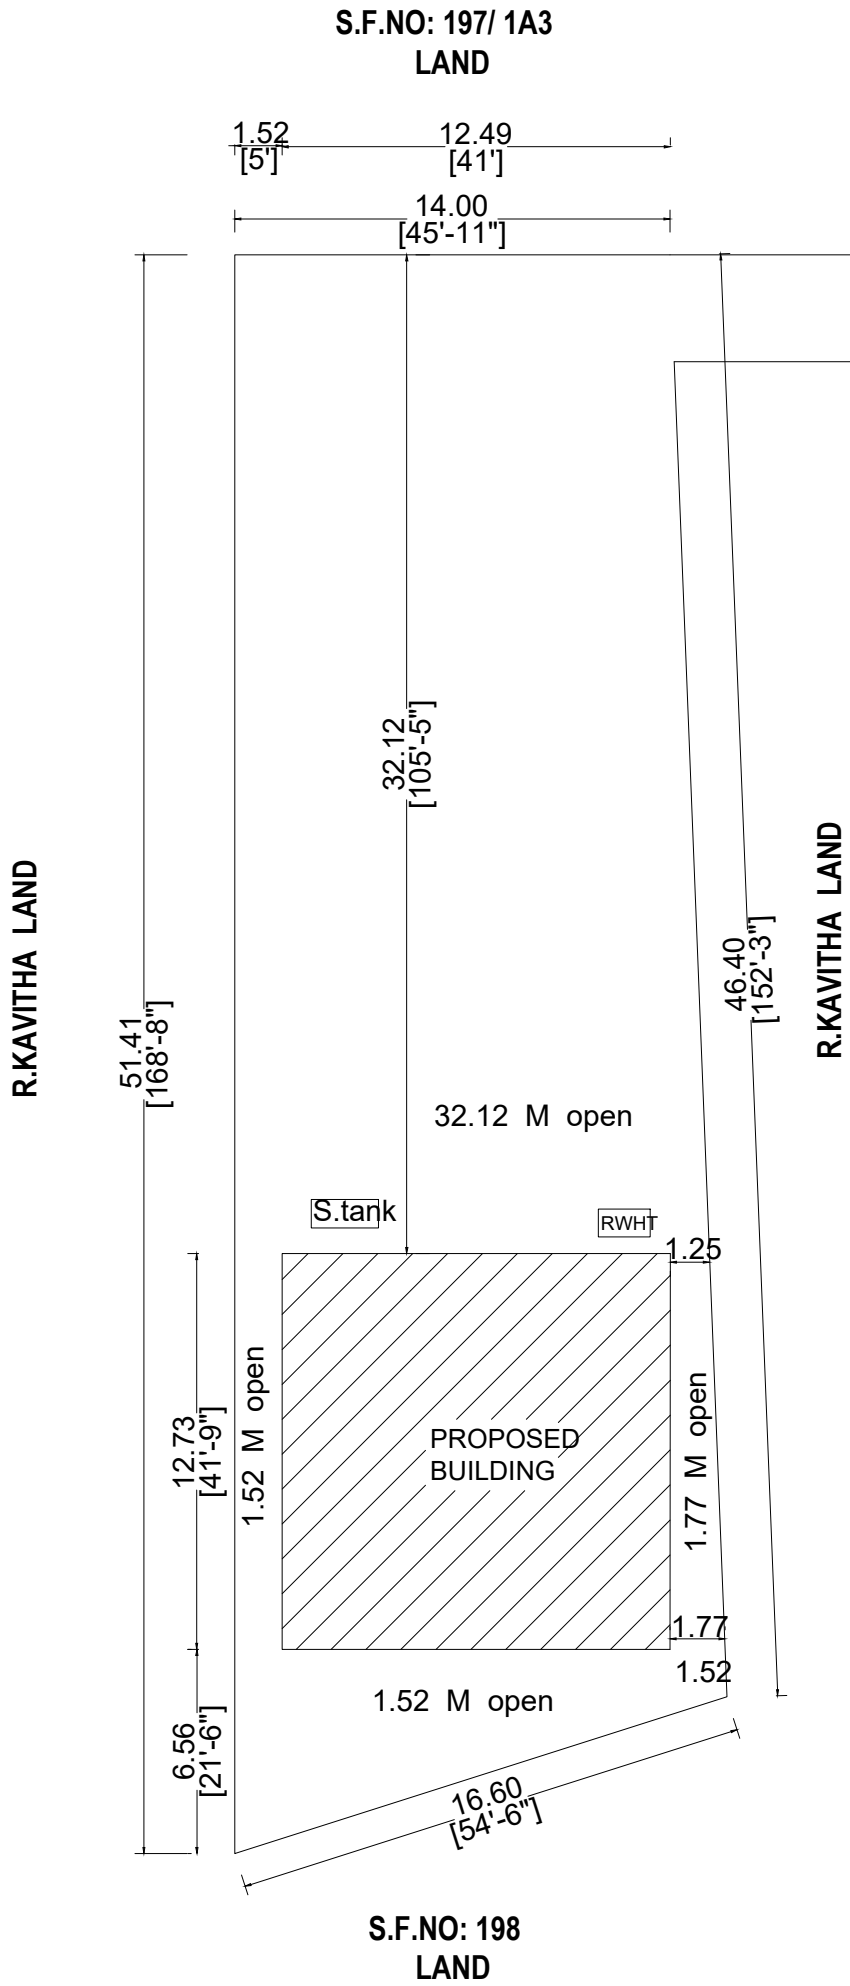


PLAN SHOWING THE PROPOSED CONSTRUCTION OF R.C.C. TERRACED ROOF GROUND & FIRST FLOOR RESIDENTIAL BUILDING

PURPOSE AT S.F. NO: 197 /2A, NEW SUB-DN.S.F. NO:197/ 2A2, PATTA NO: 2798, AT ARUVANGKADU,

KALIGOUNDAMPALAYAM VILLAGE & PANCHAYAT, MAGUDANCHAVADI UNION, SANKARI TALUK, SALEM DISTRICT,

APPLICANT : THIRU. A. KANNAN, S/O. THIRU.P. ARUMUGAM.

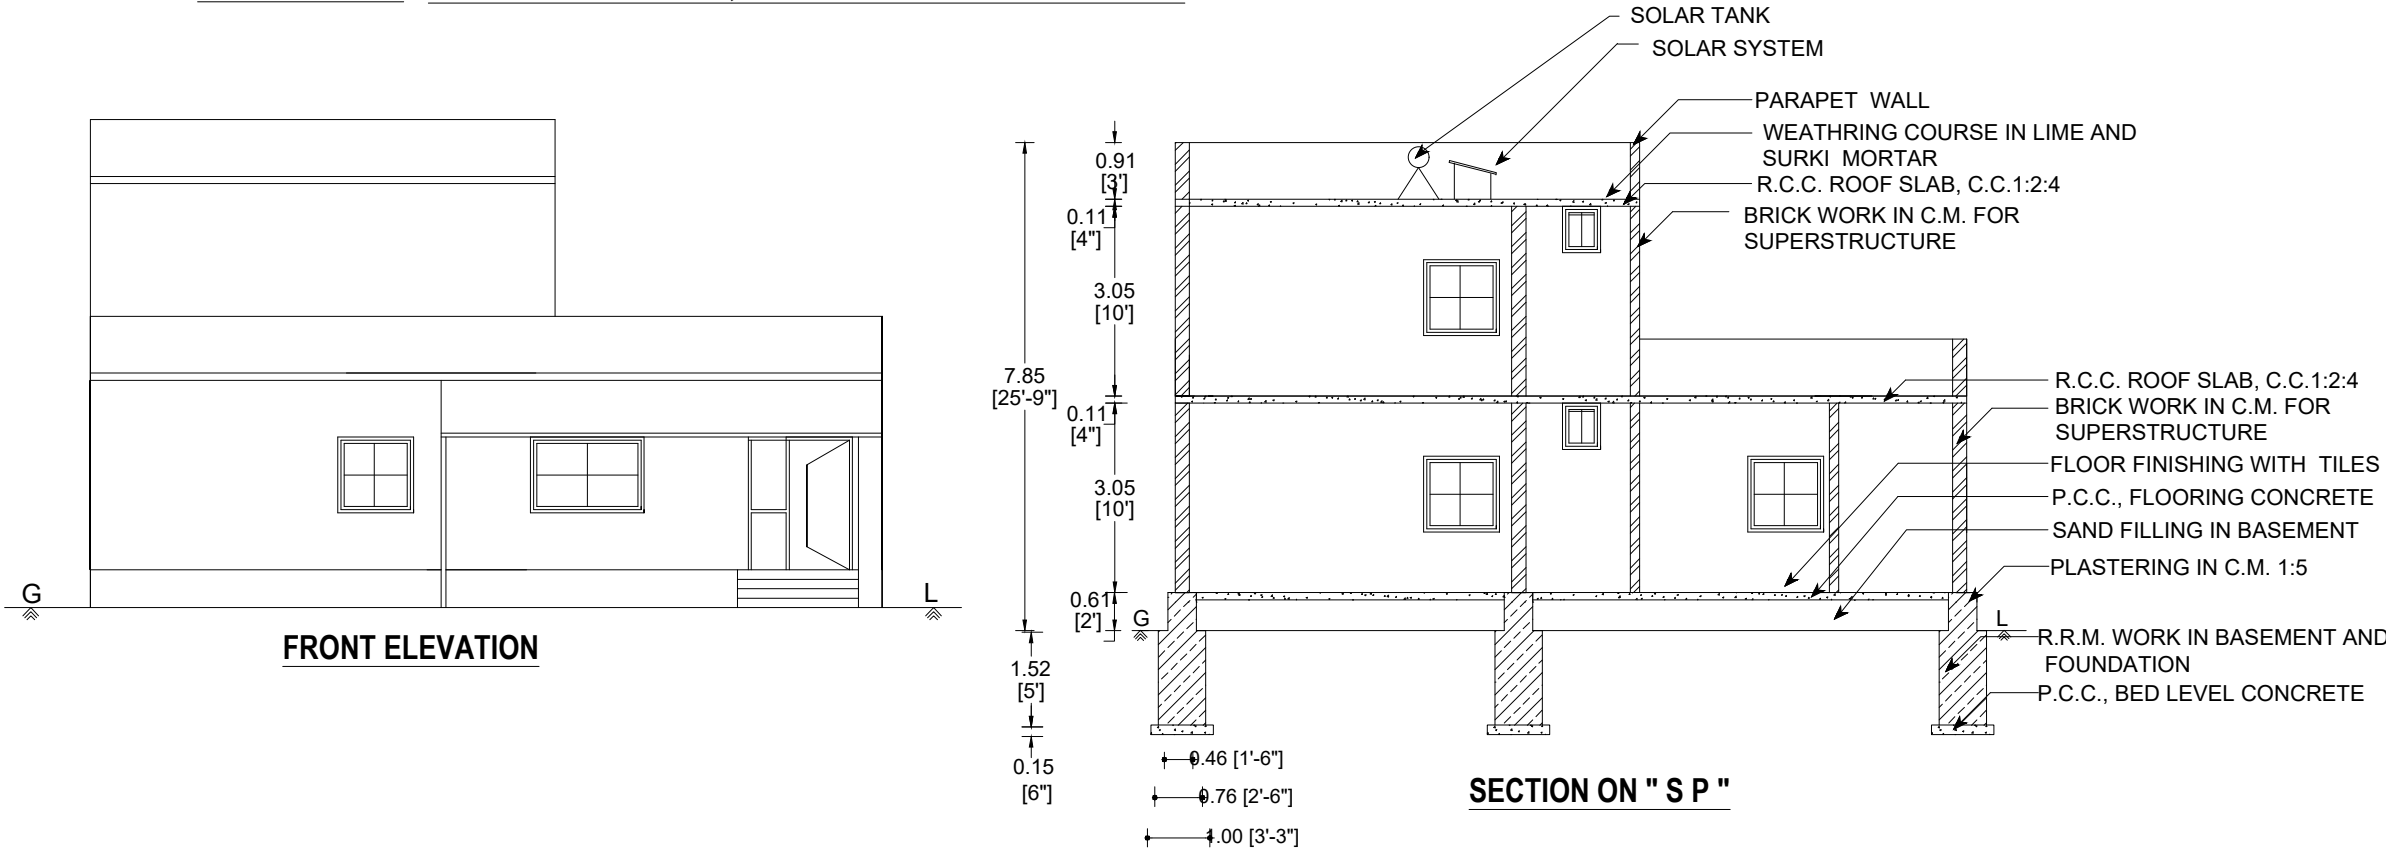

AREA STATEMENT		SQ.M.	SQ.F.T.
SITE AREA	(0.27 Cent)	1092.64	11761.20
PLINTH AREA G.F.		159.04	1712.00
PLINTH AREA F.F.		66.61	717.00
TOTAL AREA		225.65	2429.00
OPEN SPACE		933.60	10049.20
CARPET AREA G.F & F.F.		152.45	1641.00
PRO.. SEPTIC TANK , .R.W.H. TANK , STAIRCASE, SOLAR SYSTEM,		1 Nos	

MD -	MAIN DOOR	-	1.52 X 2.13
D -	DOOR	-	0.91 X 2.13
D1 -	DOOR	-	0.76 X 2.13
O -	OPEN	-	1.22 X 2.13
W -	WINDOW	-	1.22 X 1.22
W1 -	WINDOW	-	1.83 X 1.22
V -	VENTILATOR	-	0.61 X 0.45




APPLICANT

A. Kannan

ENGINEER

Er.P. SUBHASHINI, B.E.,
Namakkal / RE-III / Reg.No.1 / 2021
SARBE GROUPS
Register Engineer & Contractor
Sivasakthi Complex,
Trichy Road, Namakkal-637001
Cell : 97868 29885

98428 66698 , 81441 50070

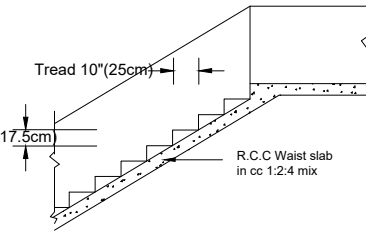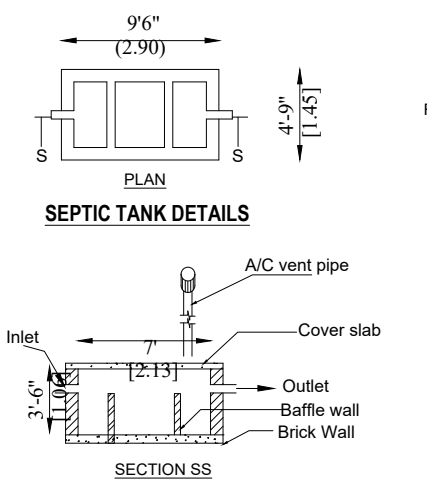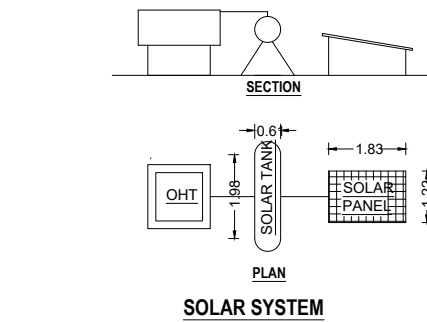

SCALE 1 : 100
ALL MEASUREMENTS ARE IN
" METRE " AND " FEET "

SITE BOUNDARY -
PROPOSED BUILDING -