
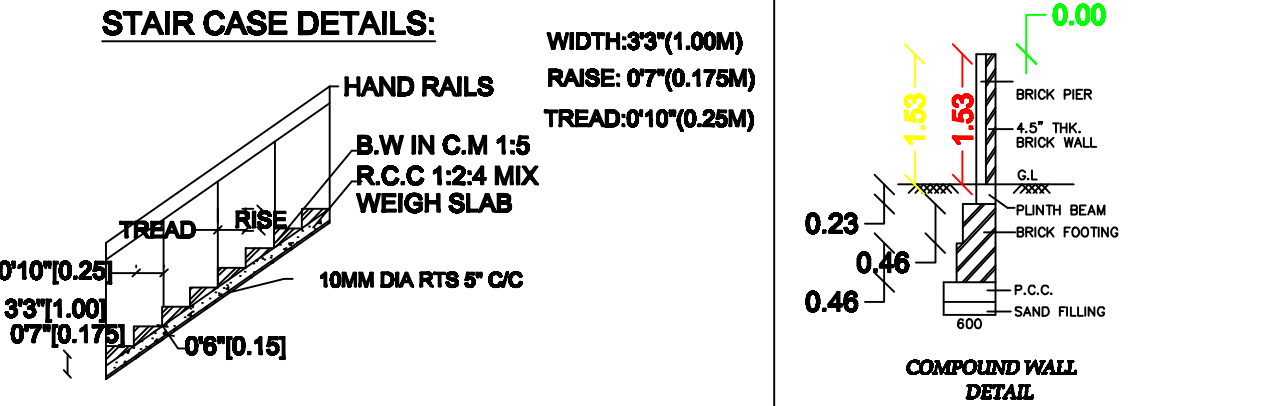
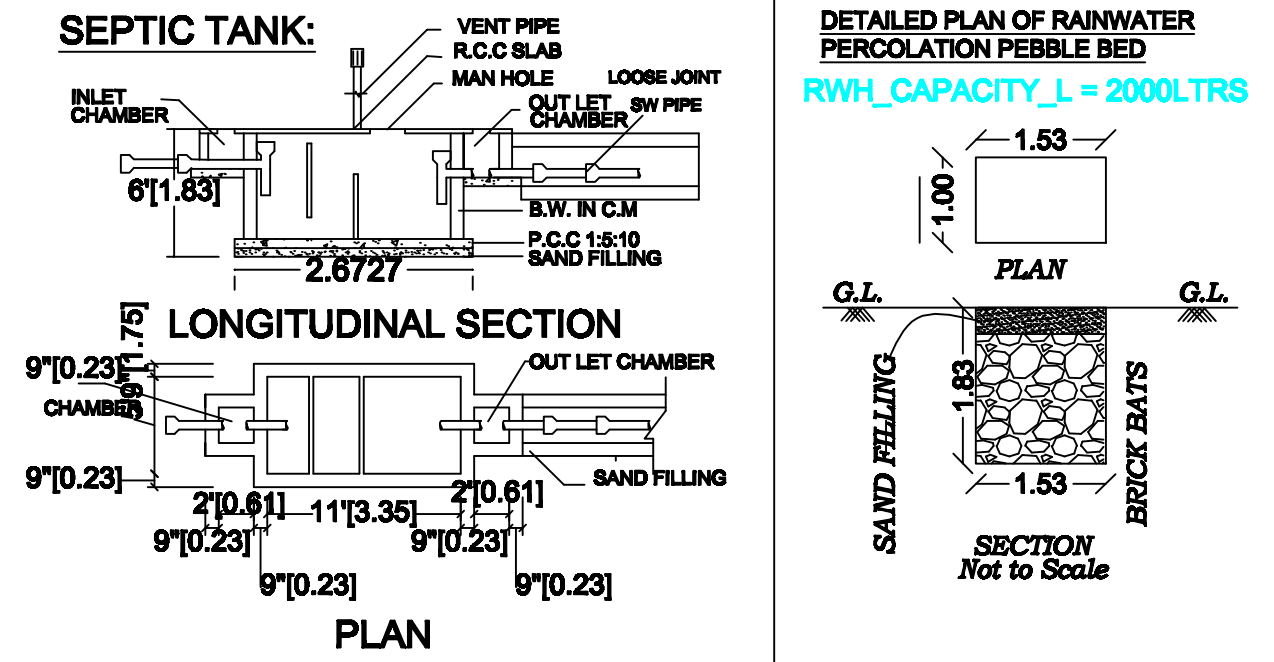
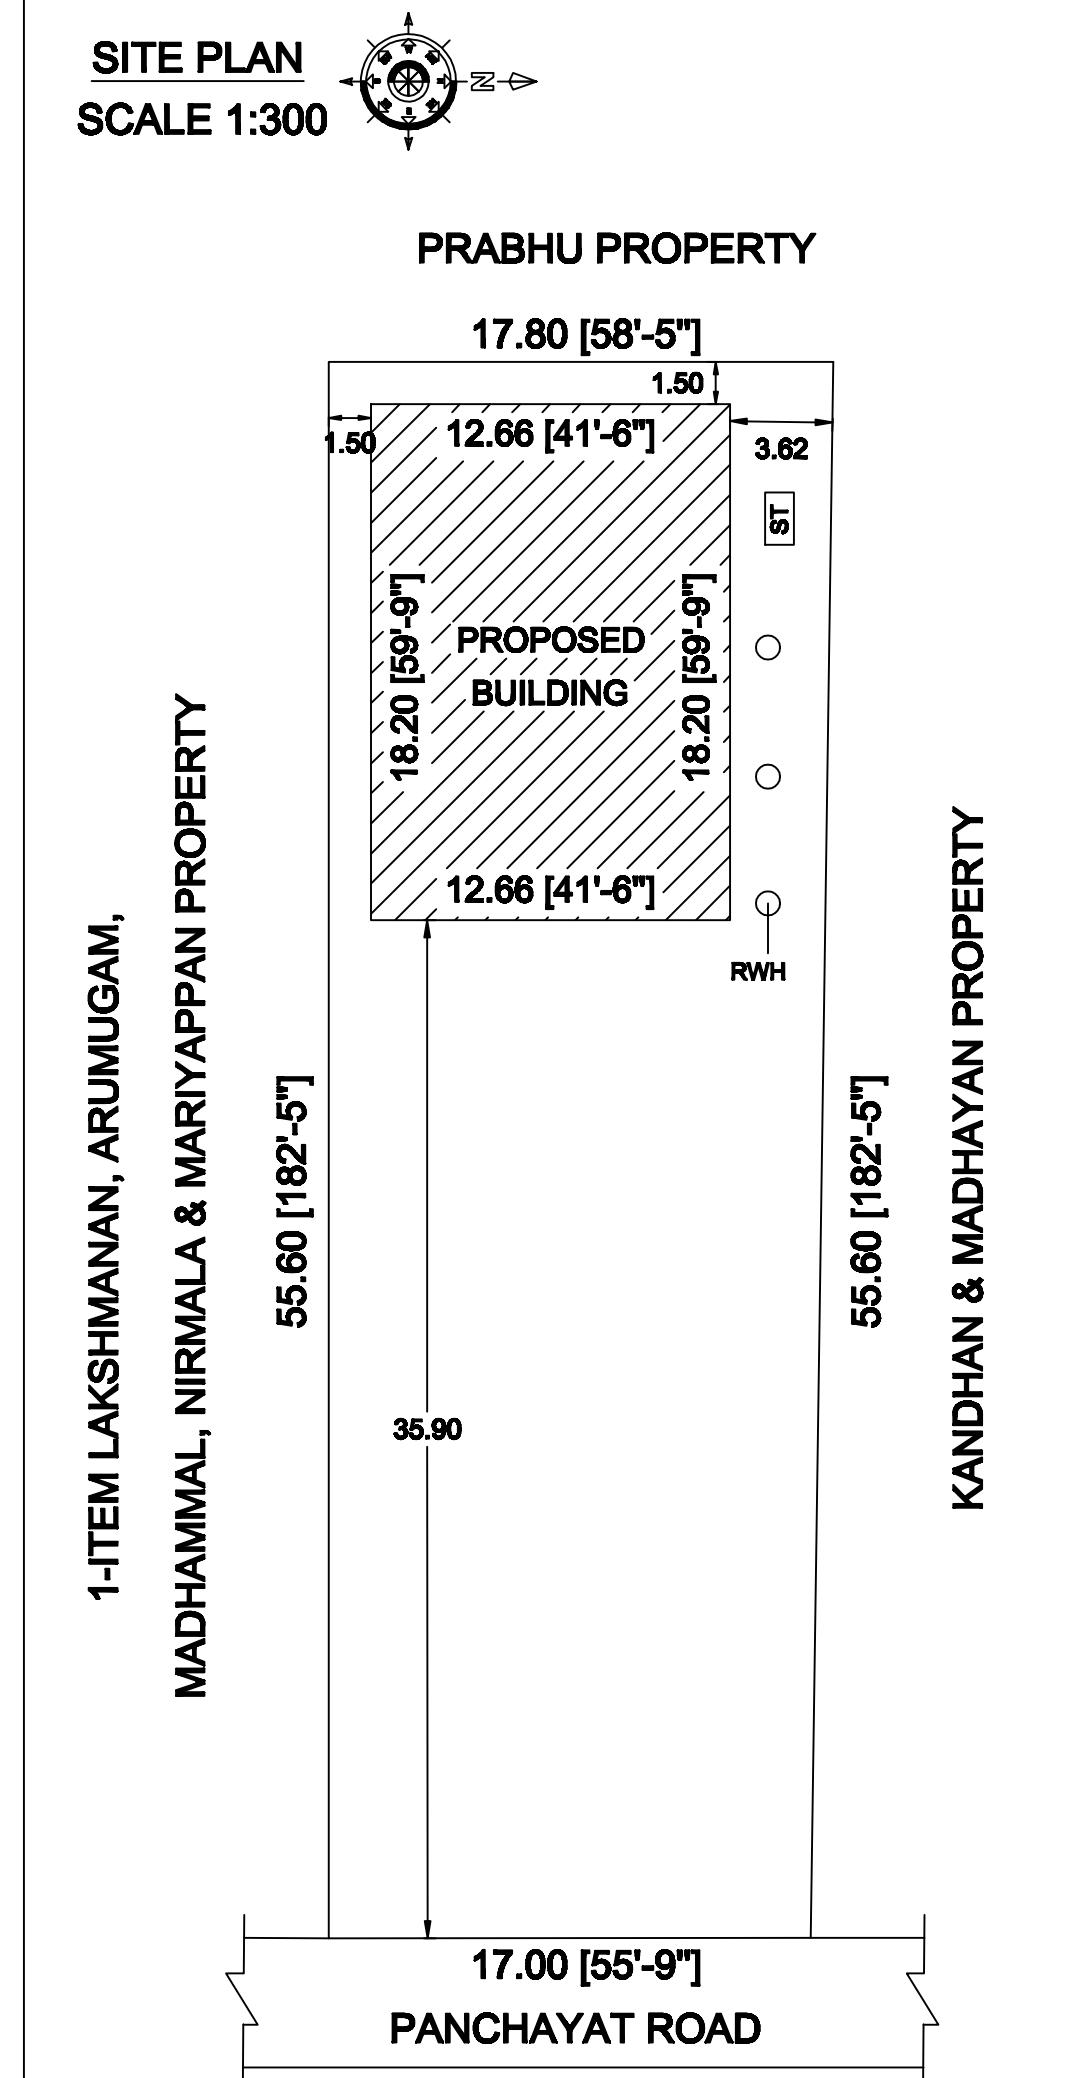
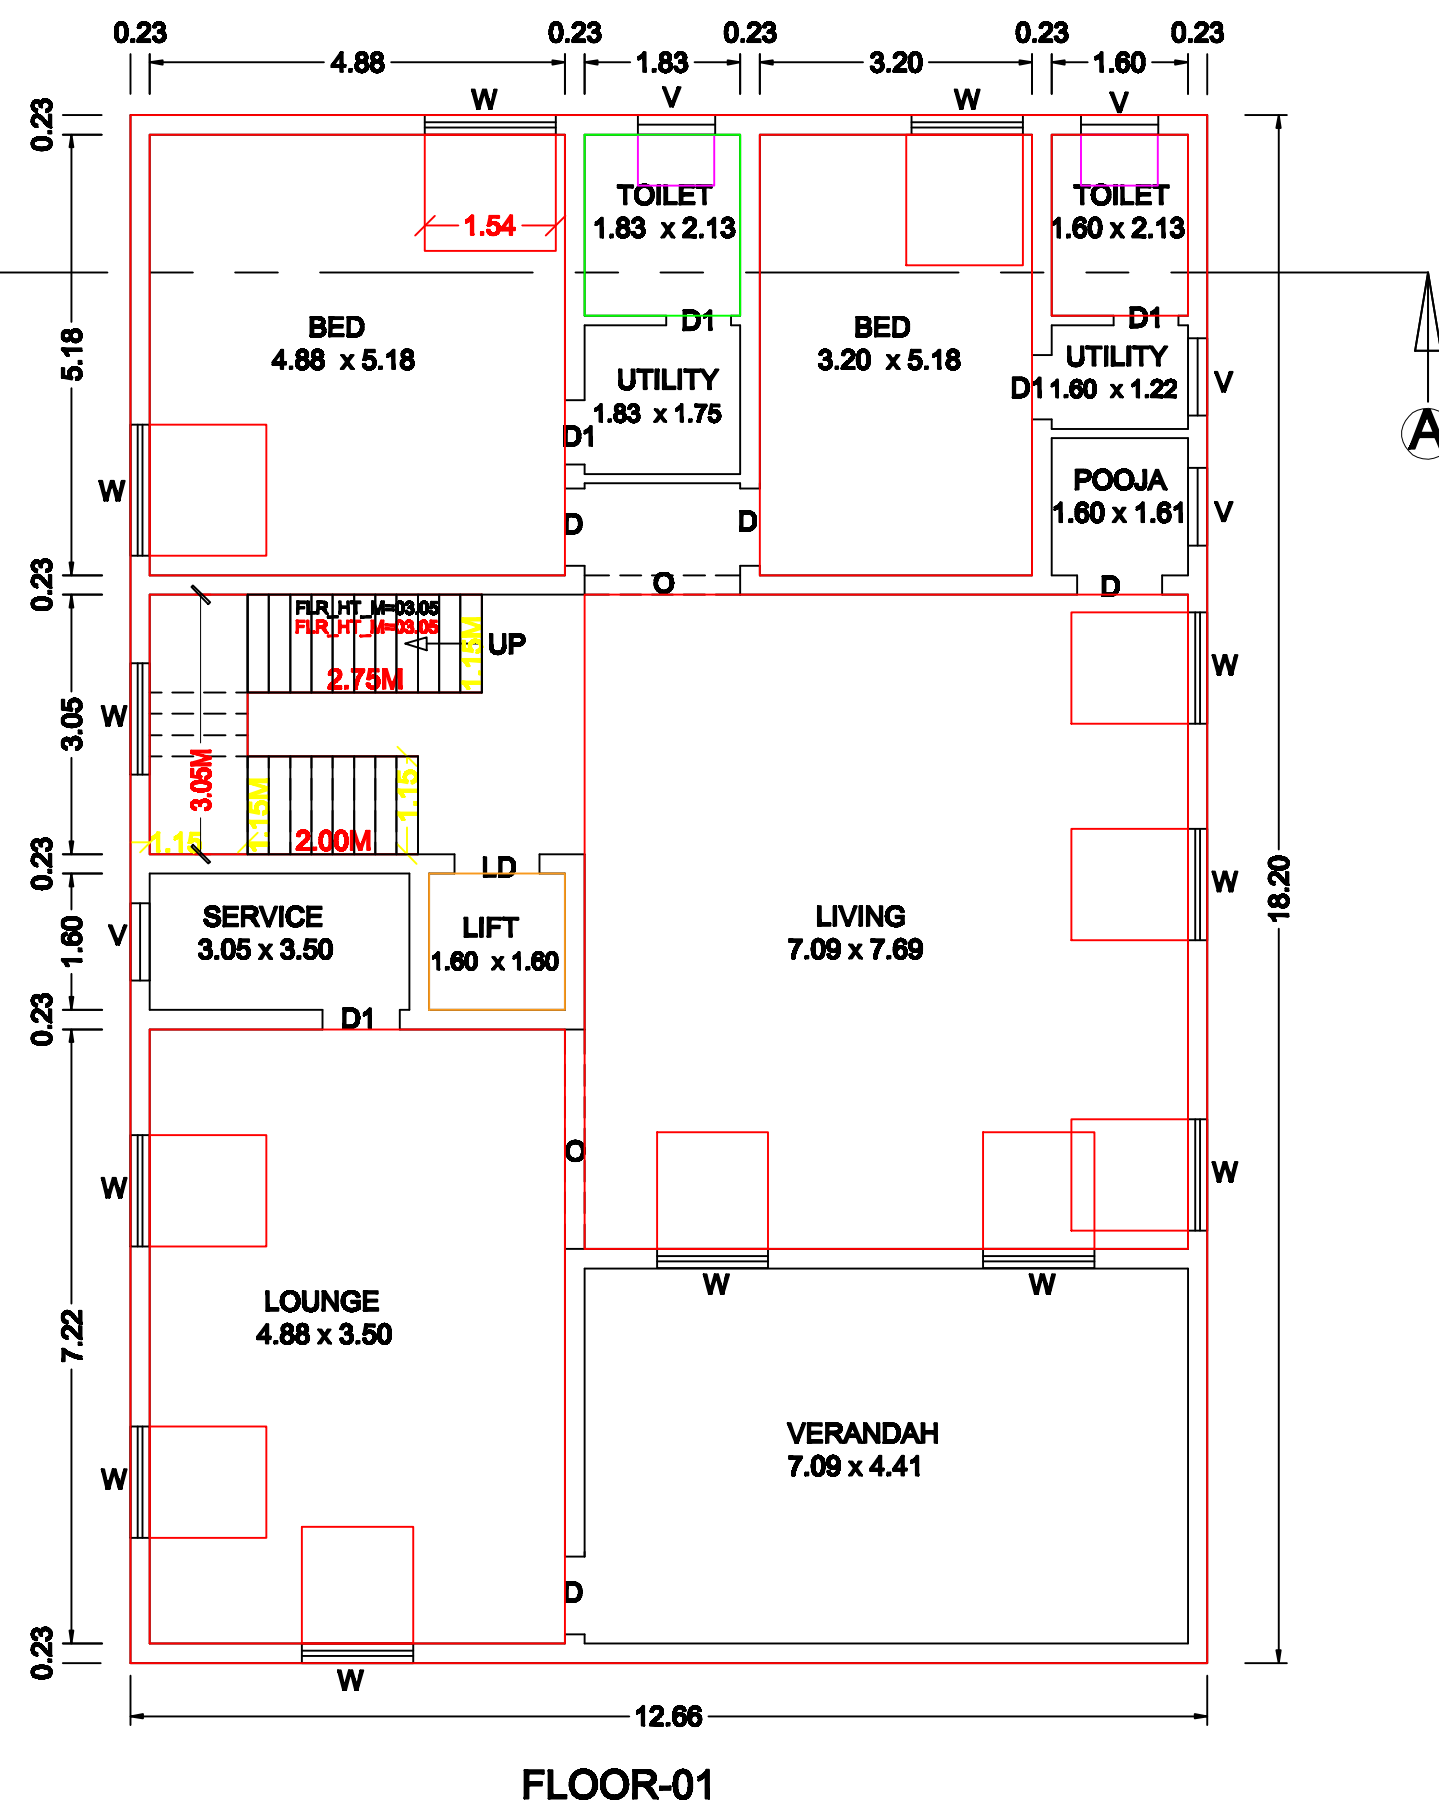
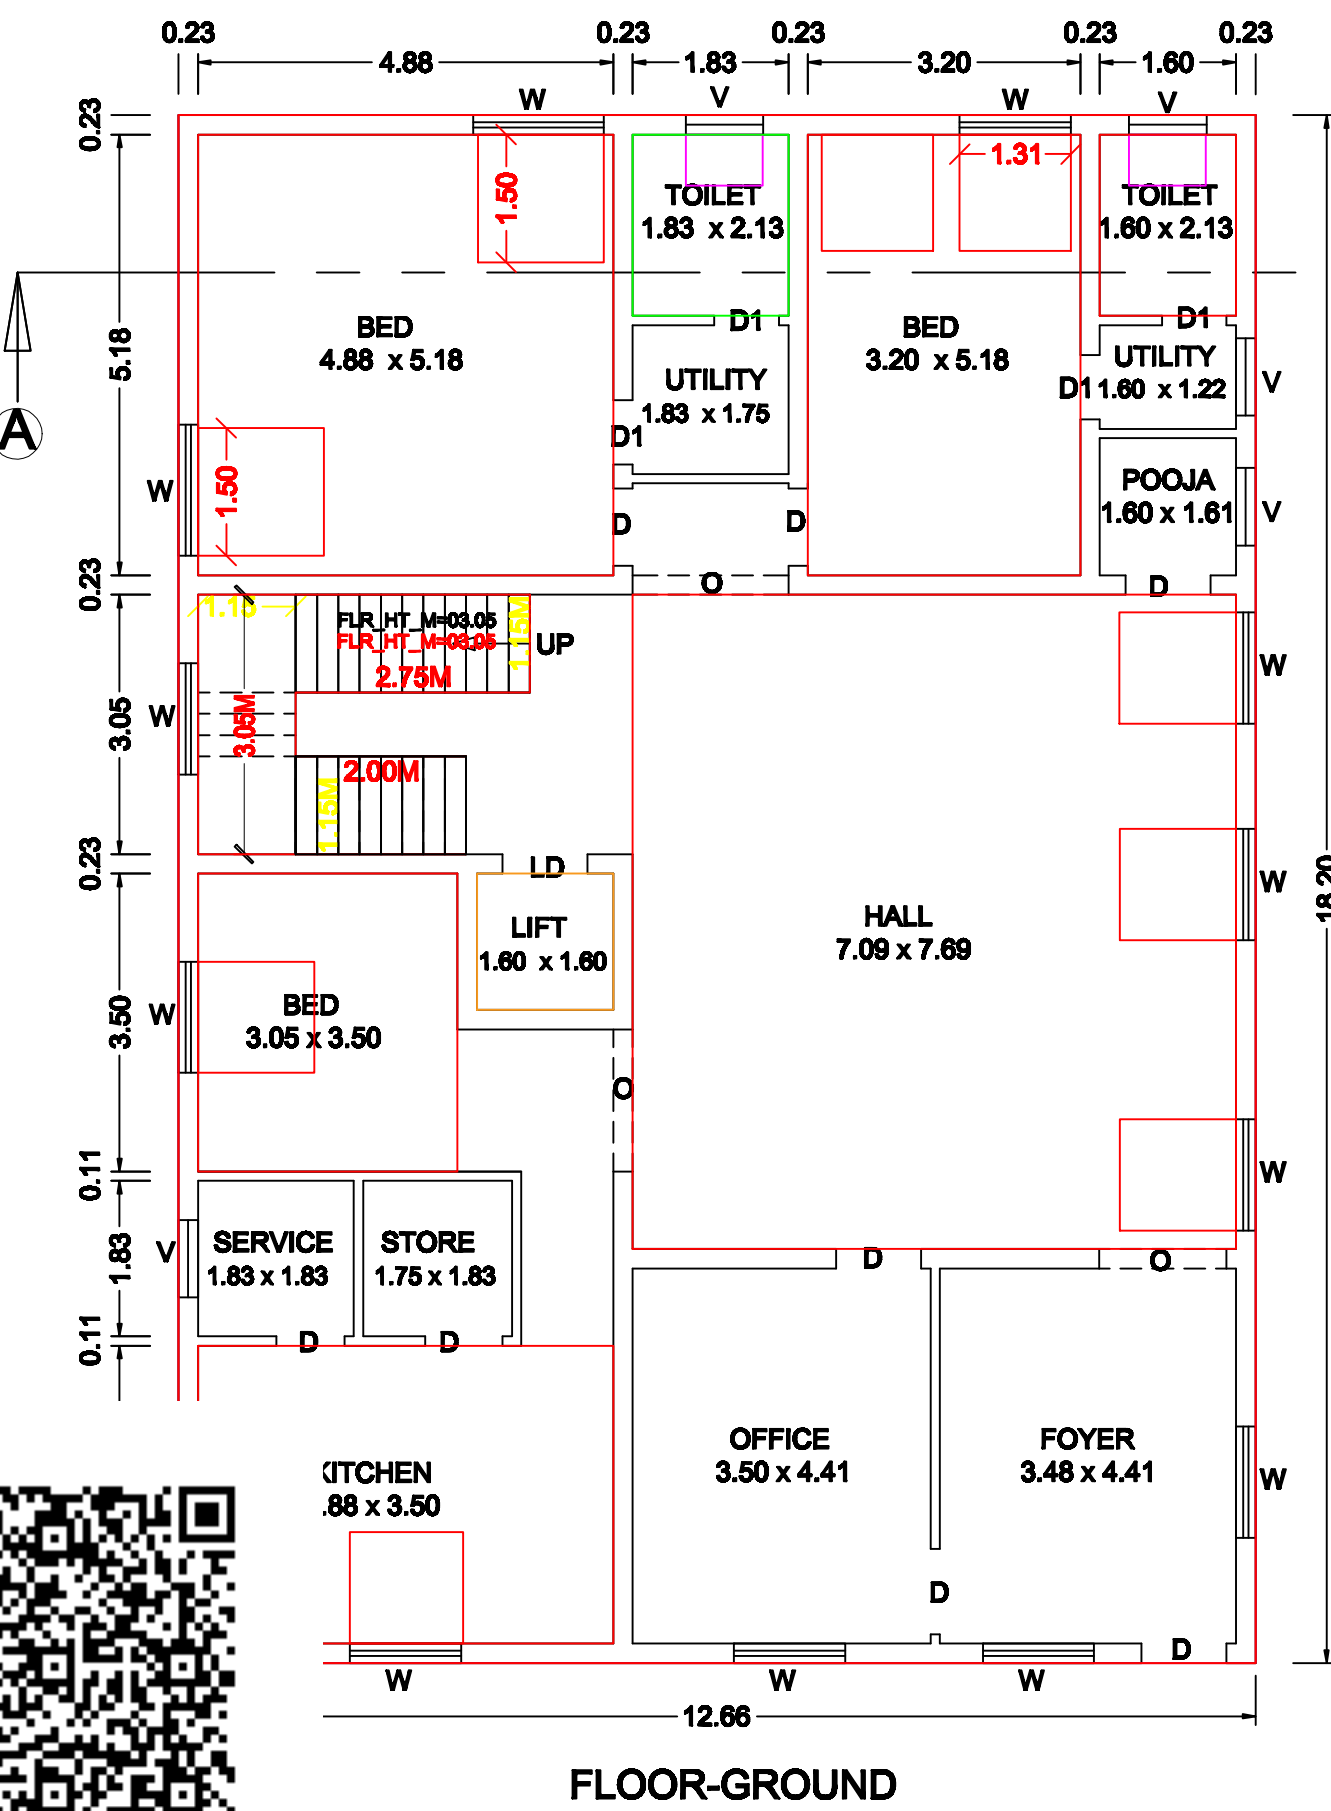
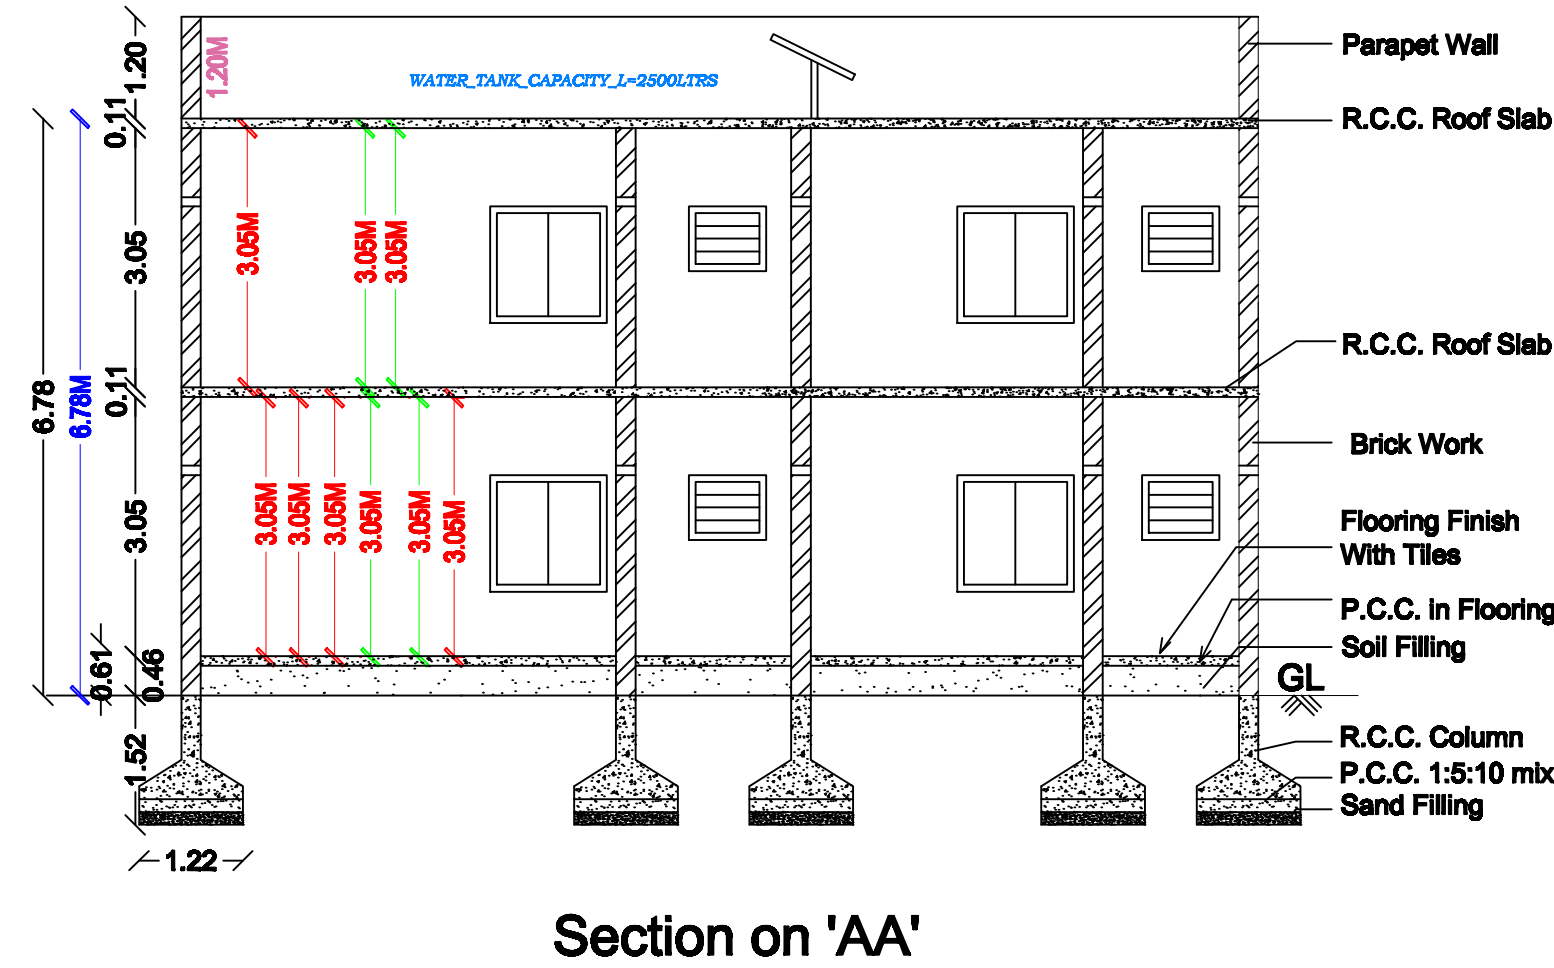


PLAN SHOWING THE PROPOSED CONSTRUCTION OF R.C.C. TERRACED ROOF GROUND & FIRST FLOOR RESIDENTIAL BUILDING FOR RESIDENTIAL PURPOSE IN PATTA NO:2506, S.F.NO -265/3A1C AT PUDHUR AGRAHARAM VILLAGE & PANCHAYAT, VEERAPANDY UNION IN SALEM TALUK & DISTRICT.

APPLICANT : Mrs.N.NIRMALA W/o.Mr.NAGARAJAN

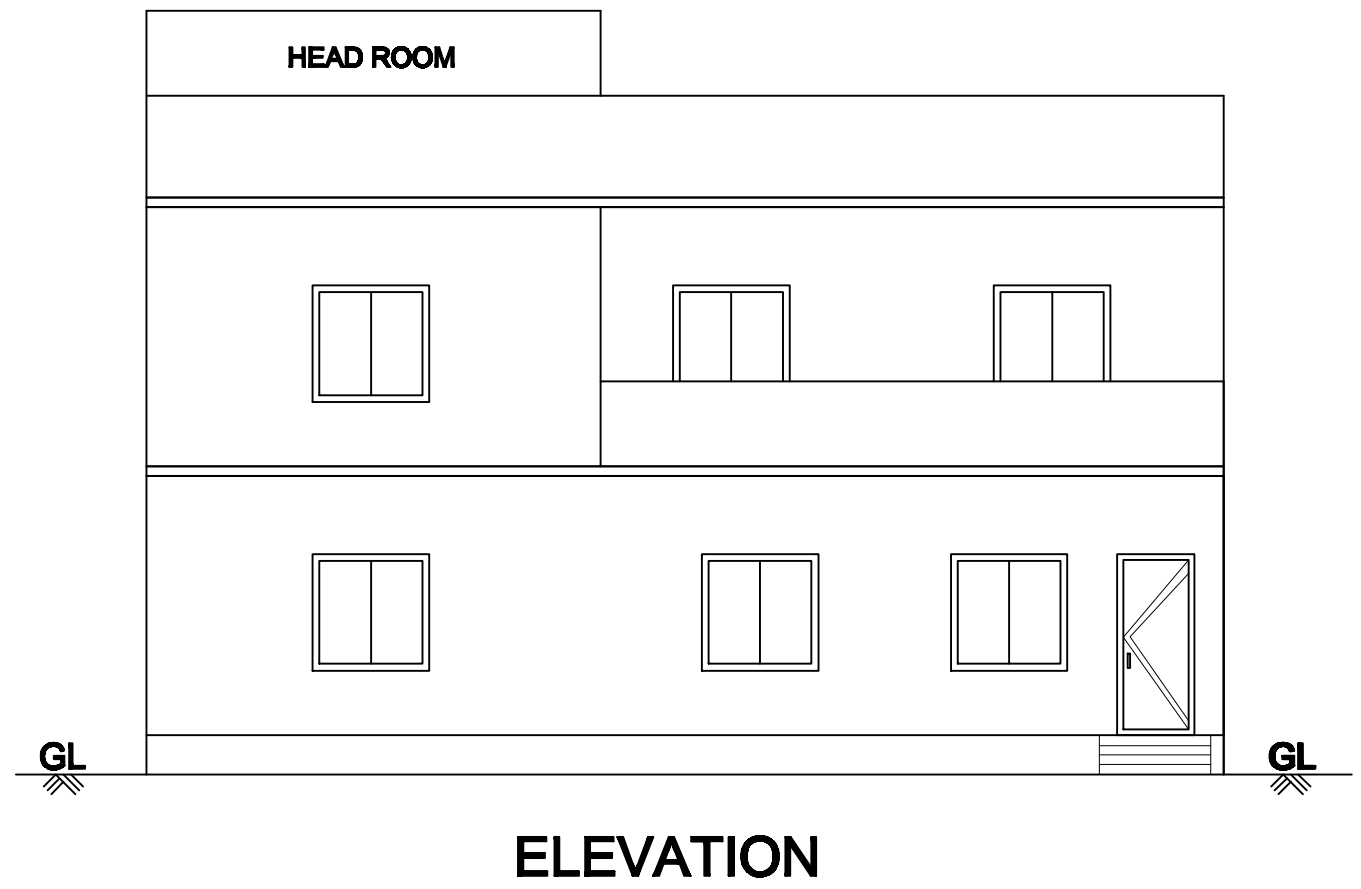

JOINERY DETAILS :-		
S.NO	DESCRIPTION	SIZE IN M
1.	DOOR - D	1.00 X 2.13
2.	DOOR - D1	0.78 X 2.13
3.	WINDOW - W	1.37 X 1.37
4.	VENTILATOR - V	0.91 X 0.61
5.	OPEN - O	1.00 X 2.13

AREA DETAILS :-			
AREA OF THE SITE			
1.	AS PER DOCUMENT (23.50 CENT)	10236.60 S.FT	951.00 S.M
	AS PER PATTA	10451.84 S.FT	971.00 S.M
2.	GROUND FLOOR AREA	2480.13 S.FT	230.41 S.M
3.	FIRST FLOOR AREA	2480.13 S.FT	230.41 S.M
4.	TOTAL AREA	4960.26 S.FT	460.82 S.M
5.	AREA OF OPEN SPACE	7756.47 S.FT	720.59 S.M

APPLICANT:

Mrs.N.NIRMALA

ENGINEER:

Er.A.ASHOK KUMAR, M.E.,(Strl).,
A.K. CONSTRUCTIONS
Register Engineer Grade-I (SCMC):319/23-28
Register Engineer LPA Grade-I (RE):04/2022
Register Structural Engineer LPA Grade-I (SE):07/2022
G-3, Palaniappa Complex, 3rd Main Road, Shivaya Nagar,
Reddyur, Salem-636004, Cell:80568 90077

