
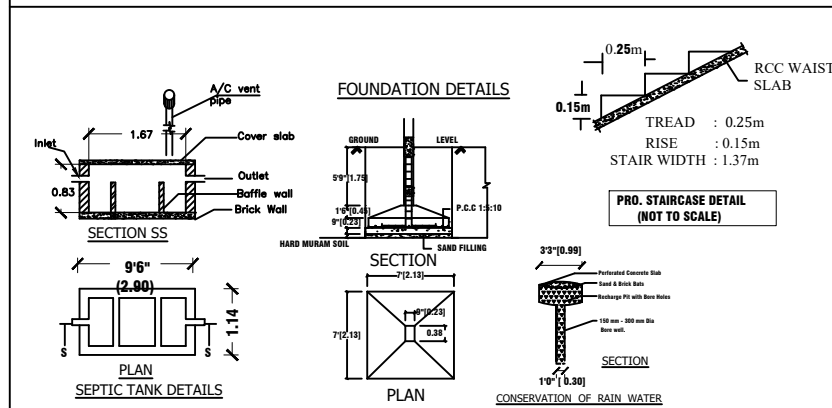
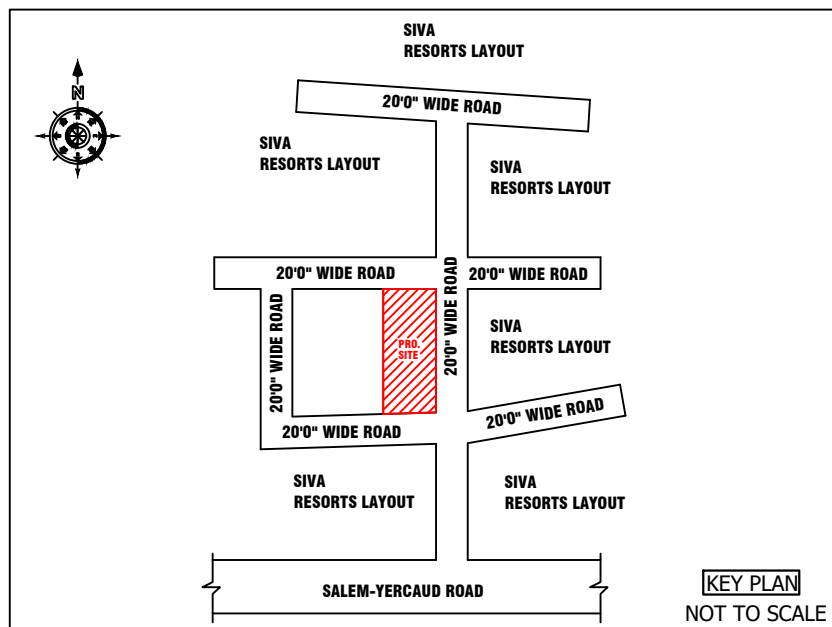
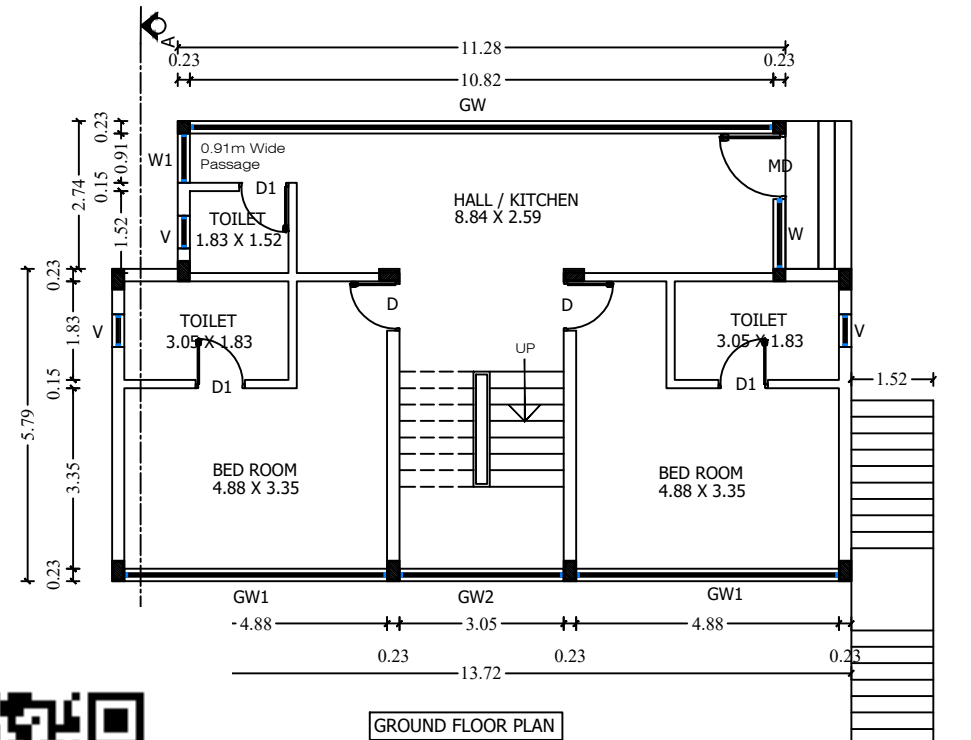
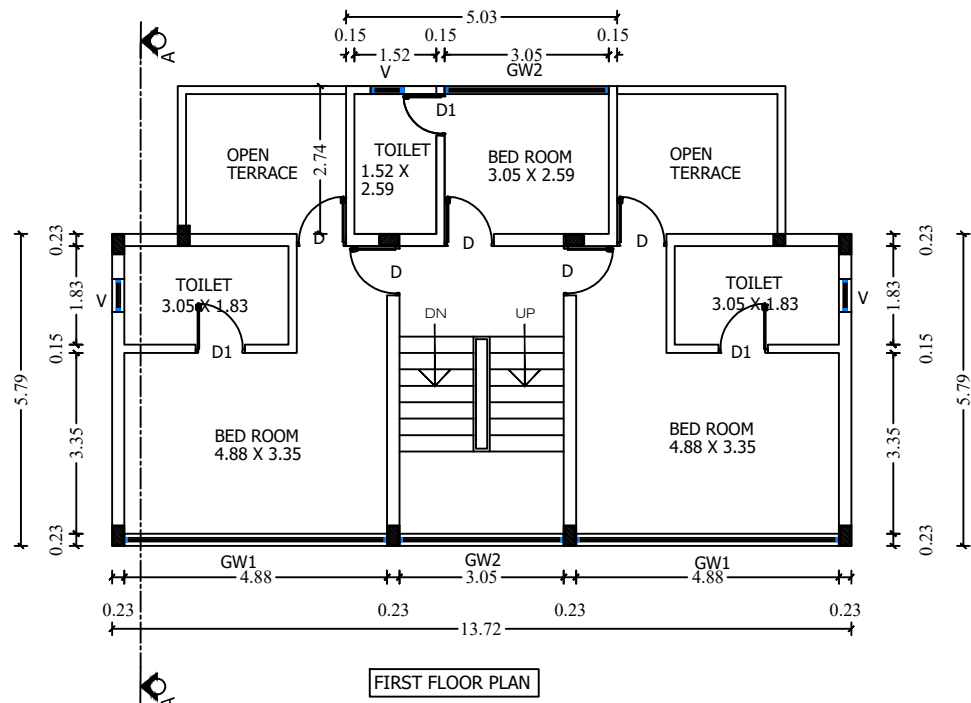



PLAN SHOWING THE PROPOSED CONSTRUCTION OF GROUND & FIRST FLOOR PLAN OF R.C.C TERRACED RESIDENTIAL BUILDING IN S.F.NO-70/96A1A1, MUNDAGAMPADI VILLAGE , YERCAUD VILLAGE PANCHAYAT, YERCAUD TALUK, SALEM DISTRICT.

NAME OF THE APPLICANT :- 1. Mr.M.SHANMUGAM (POWER AGENT) S/o Mr.MANICKAVASAGAM.

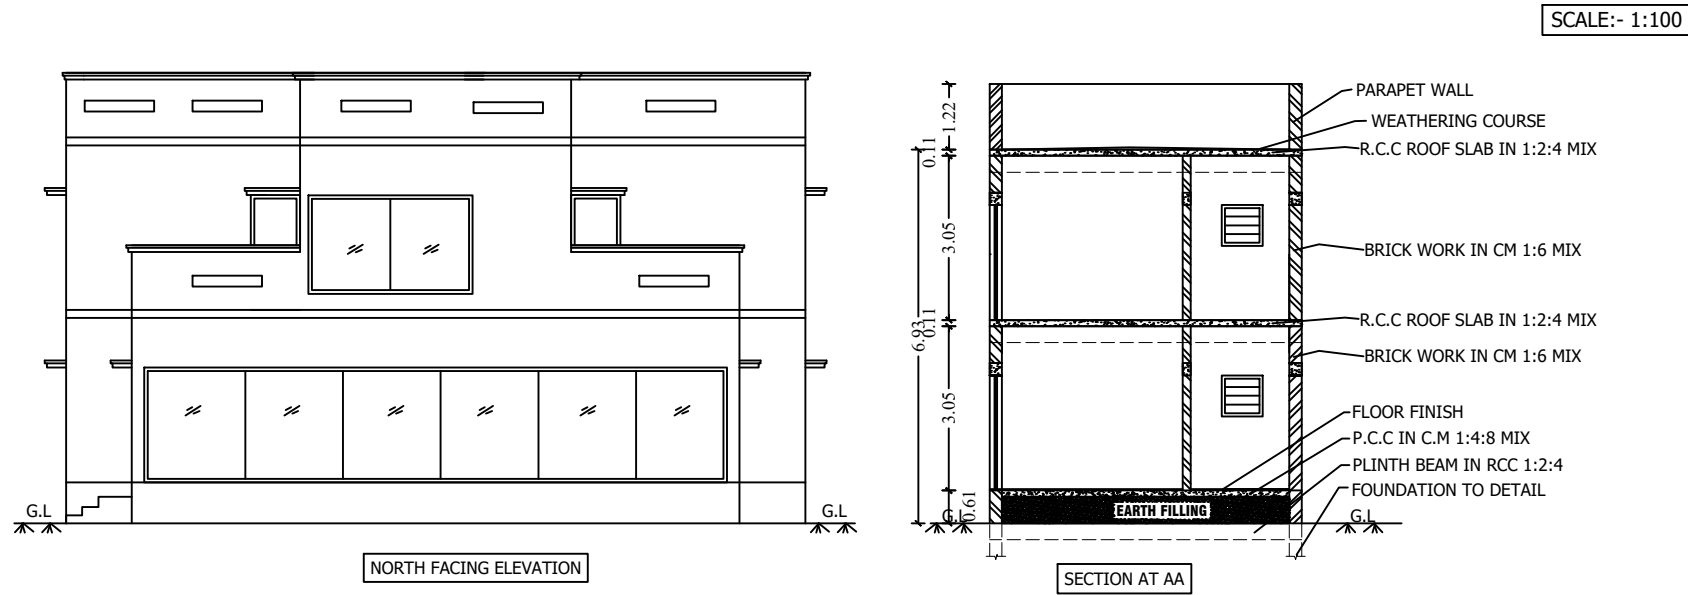

PARTICULARS	SQ.FT	SQ.MT
AREA OF THE SITE (AS PER DEED)	6772.50	629.17
AREA OF THE PRO.BUILDING (G.F)	1188.05	110.37
AREA OF THE PRO.BUILDING (F.F)	1003.55	93.23
TOTAL AREA OF THE PRO.BUILDING	2191.60	203.60
AREA OF THE VACANT SITE	5584.45	518.80

JOINERY DETAILS	NO.OF CAR PARKING
M.DOOR (MD) = 1.07 X 2.13	PROVIDED = 2Nos
DOOR (D) = 1.00 X 2.13	NO.OF TWO WHEELER PARKING
DOOR (D1) = 0.91 X 2.13	PROVIDED = 2Nos
WINDOW (W) = 1.22 X 1.22	NOTE:-
WINDOW (W1) = 0.91 X 1.22	ALL DIMENSIONS ARE IN M
G.WINDOW (GW) = 10.82 X 1.83	UNLESS OTHERWISE SPECIFIED
G.WINDOW (GW1) = 4.88 X 1.83	BOUNDARY SHOWN =
G.WINDOW (GW2) = 3.05 X 1.83	PROPOSED SHOWN =
VENTILATOR (V) = 0.76 X 0.76	

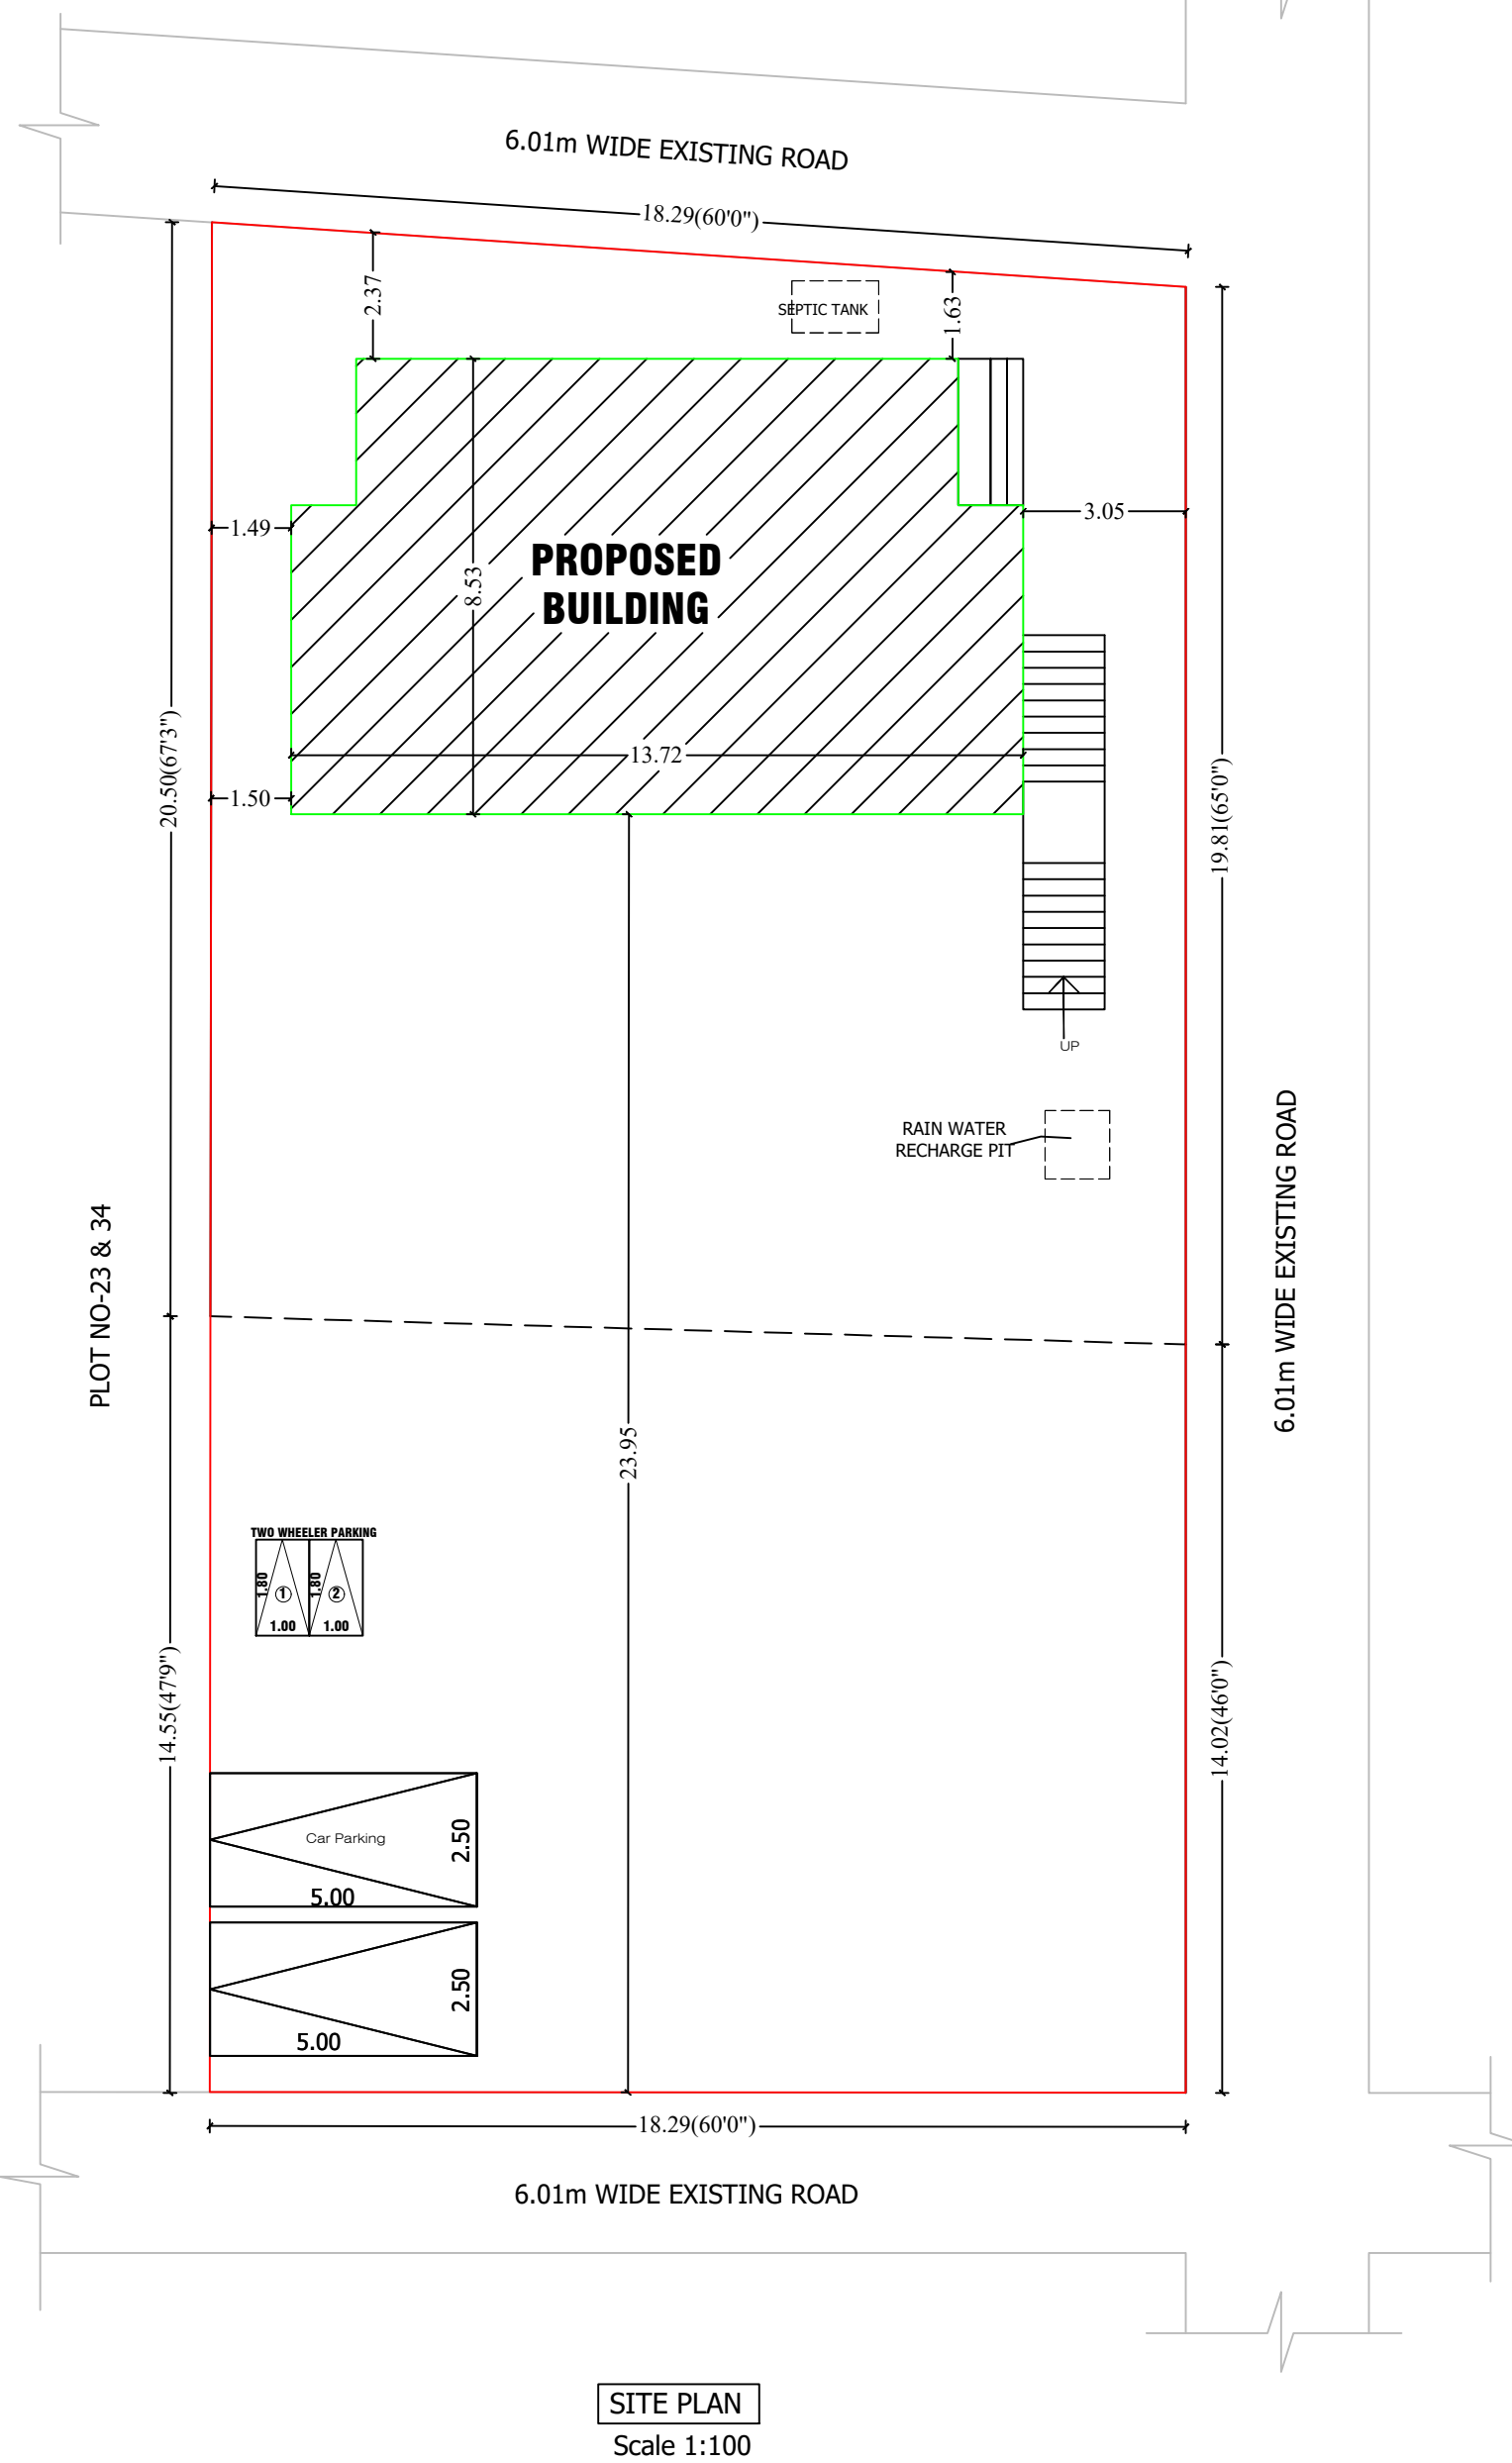

ENGINEER:-

M. D. S. S. S.

Mr. M. D. S. S. S.
SAKTHI CONSTRUCTION
CONTRACT & CONSULTING &
APPROVAL DRAWING
REGISTERED ENGINEER GRADE-III : 286/22
D.No-5/178,MUNYAL NAGAR,
KONDAPPANICKEN PATTY,
KANNANKURICHI(PO),SALEM -636008.
CELL -86673 17963, 93603 92227.