
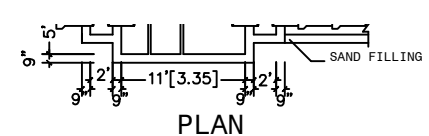
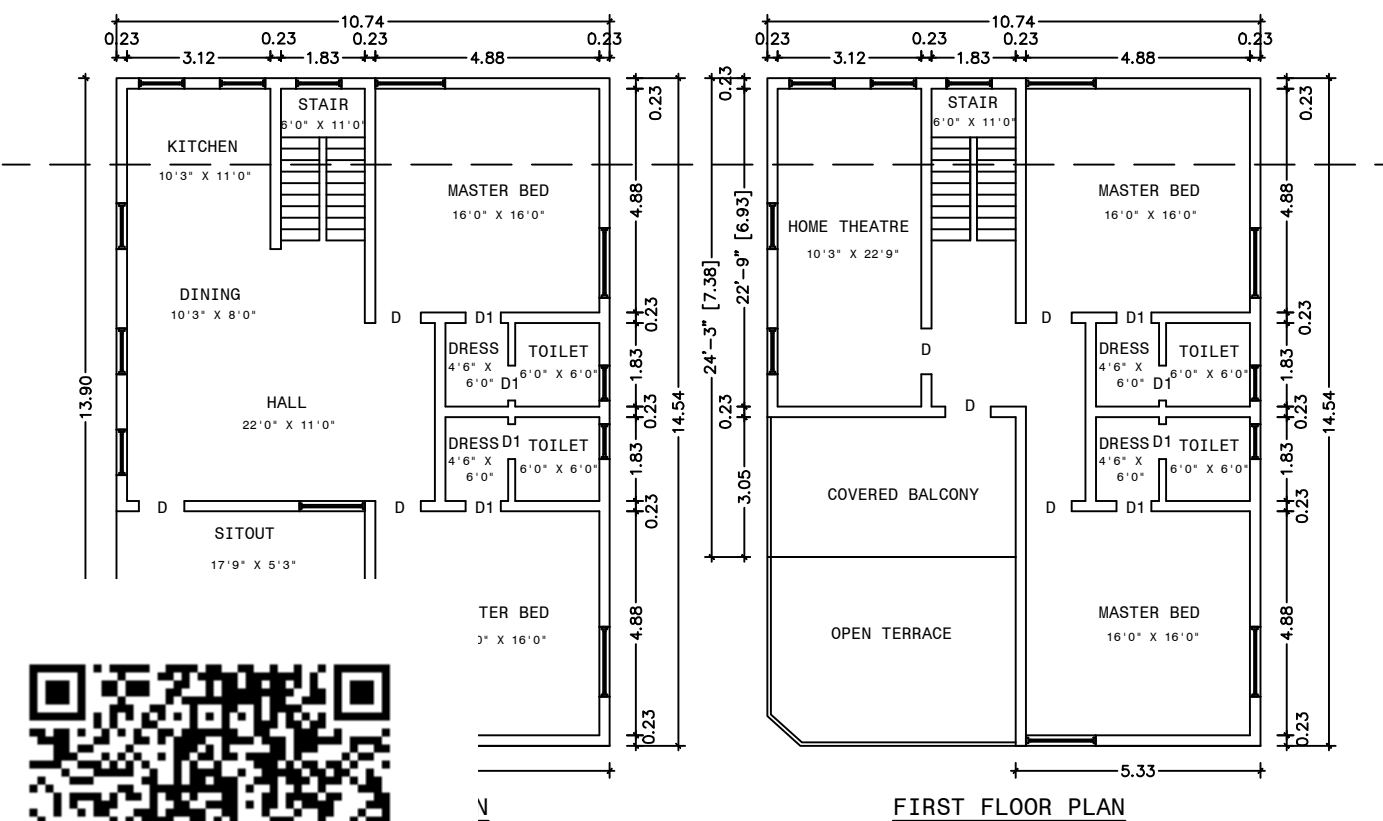



PLAN SHOWING THE PROPOSED OF R.C.C TERRACED ROOF GROUND AND FIRST FLOOR RESIDENTIAL BUILDING IN
OLD SF.NO: 21/1A1A, NEW SF.NO: 21/1A1A1E, 21/1A1A1F, PATTA NO:1393, PLOT NO:17, RAJARAM GARDENS,
UDAYAPATTY VILLAGE PANCHAYAT, AYYOOTHYAPATTINAM UNION, SALEM TALUK, SALEM DISTRICT.

APPROVED LAYOUT NO: ம.வ/ம.(சே).எண்: :13/2021.



NAME OF THE APPLICANT: - Mr.S.AJAY, S/o, Mr.P.SAMIKANNAN.

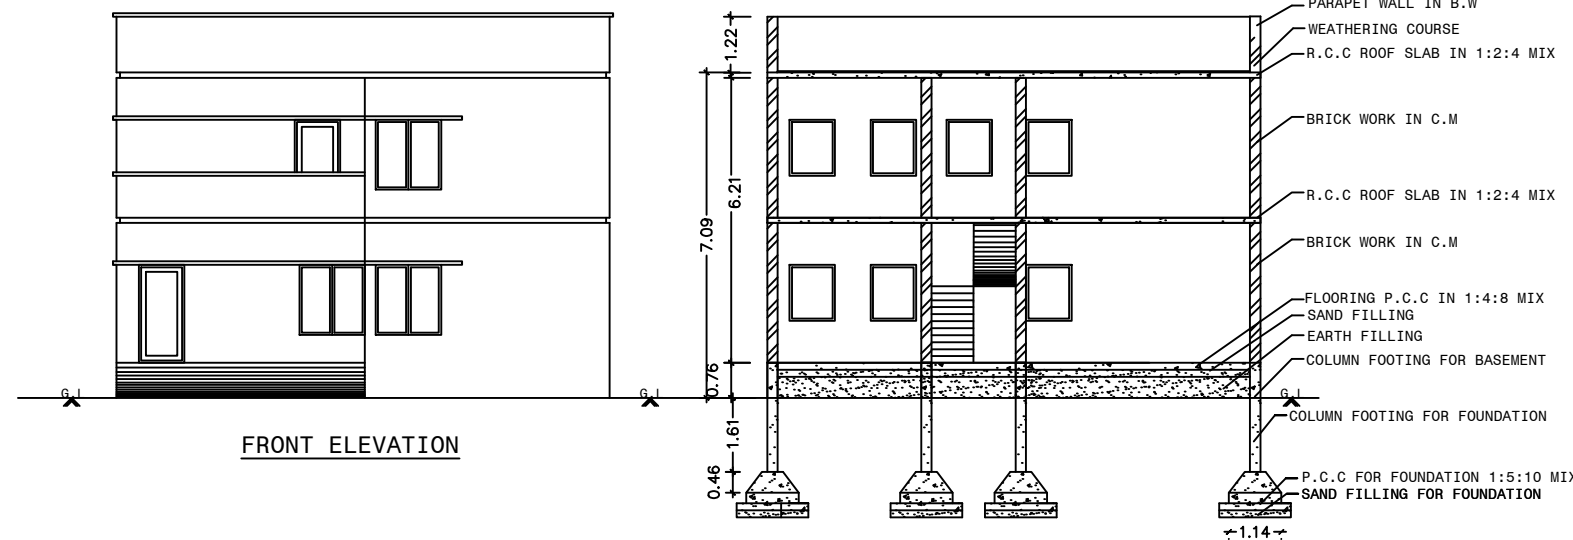

STAIR CASE DETAILS:

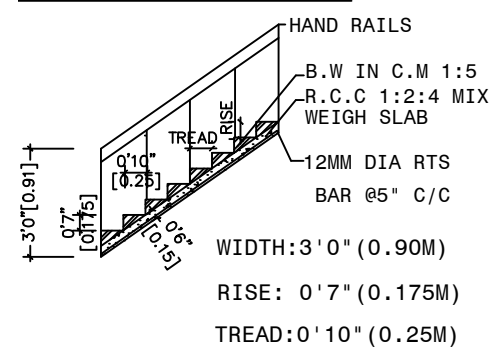

RAIN WATER HARVESTING:

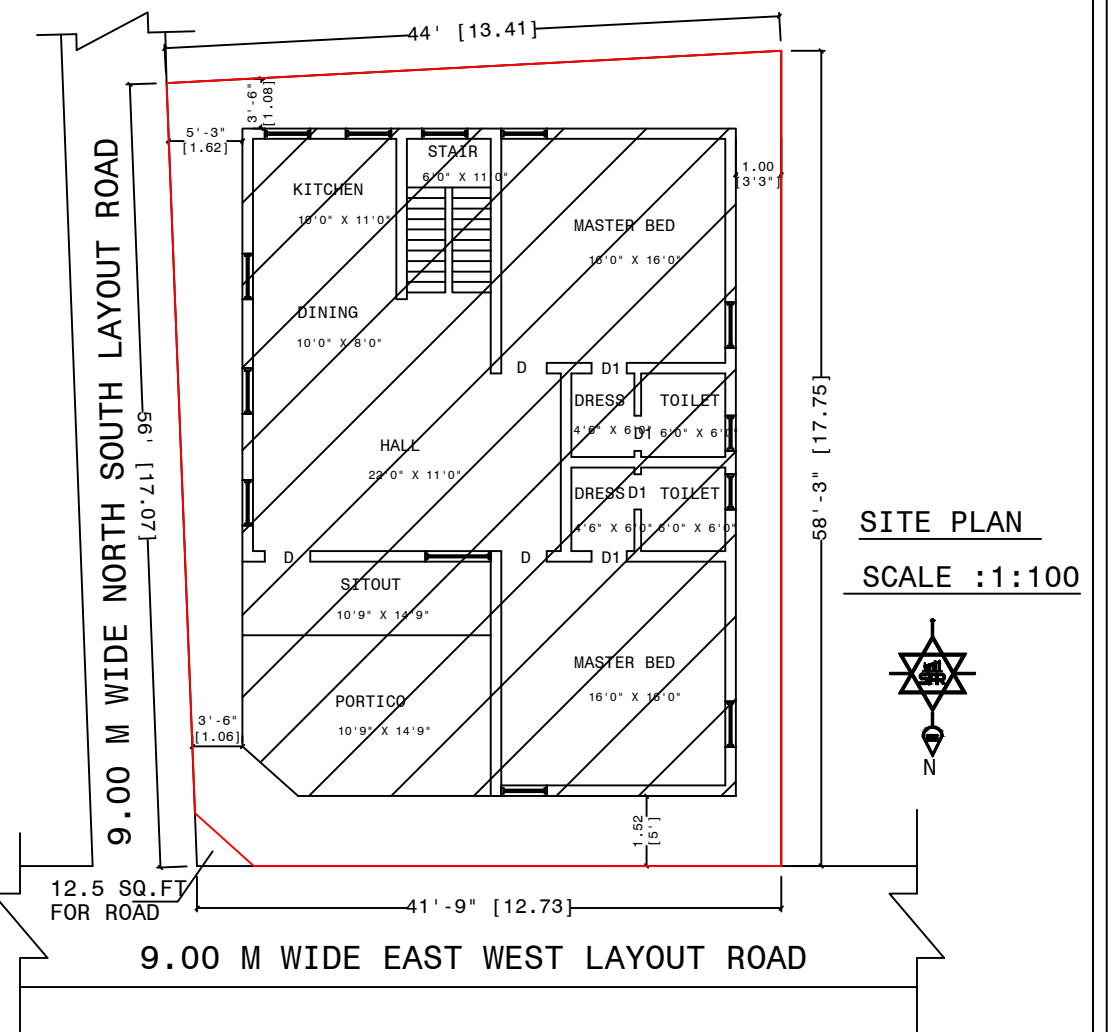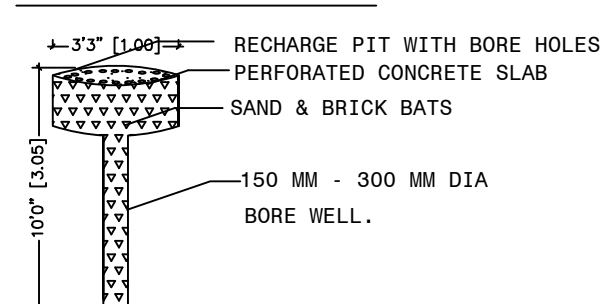

BOUNDRY SHOWN IN - ☐
PROPOSED SHOWN IN - ☐
ROAD SHOWN IN - ☐

SCALE :-
ALL DIMENSIONS ARE IN FEET & METER
SCALE 1 : 100 OR 1" = 8'0"

AREA DETAILS :-

S.NO	DETAILS	S.M	S.FT
1.	AREA OF THE SITE	226.68	2440.00
2.	GROUND FLOOR AREA	156.00	1679.17
3.	FIRST FLOOR AREA	133.87	1441.00
4.	TOTAL FLOOR AREA	289.87	3120.17
5.	VACANT AREA	70.68	760.83

JOINERY DETAILS :-

S.NO	DESCRIPTION	SIZE IN M
1	DOOR - D	0.91 X 2.14
2	DOOR - D1	0.76 X 2.14
3	OPEN -O	1.22 X 2.14
4	WINDOW - W	1.22 X 1.36
5	VENTILATOR - V	0.61 X 0.75

APPLICANT: -

[Signature]

ENGINEER: -

[Signature]

Er.SuryaPrakash.R.,D.C.E
Register Engineer SCMC / DTCP

SR BUILDERS
Cell : 9944600233.
E-Mail : spr.engineer786@gmail.com
Address : 104, Udayappa Colony,
Sankar Nagar, Salem - 636 007.