
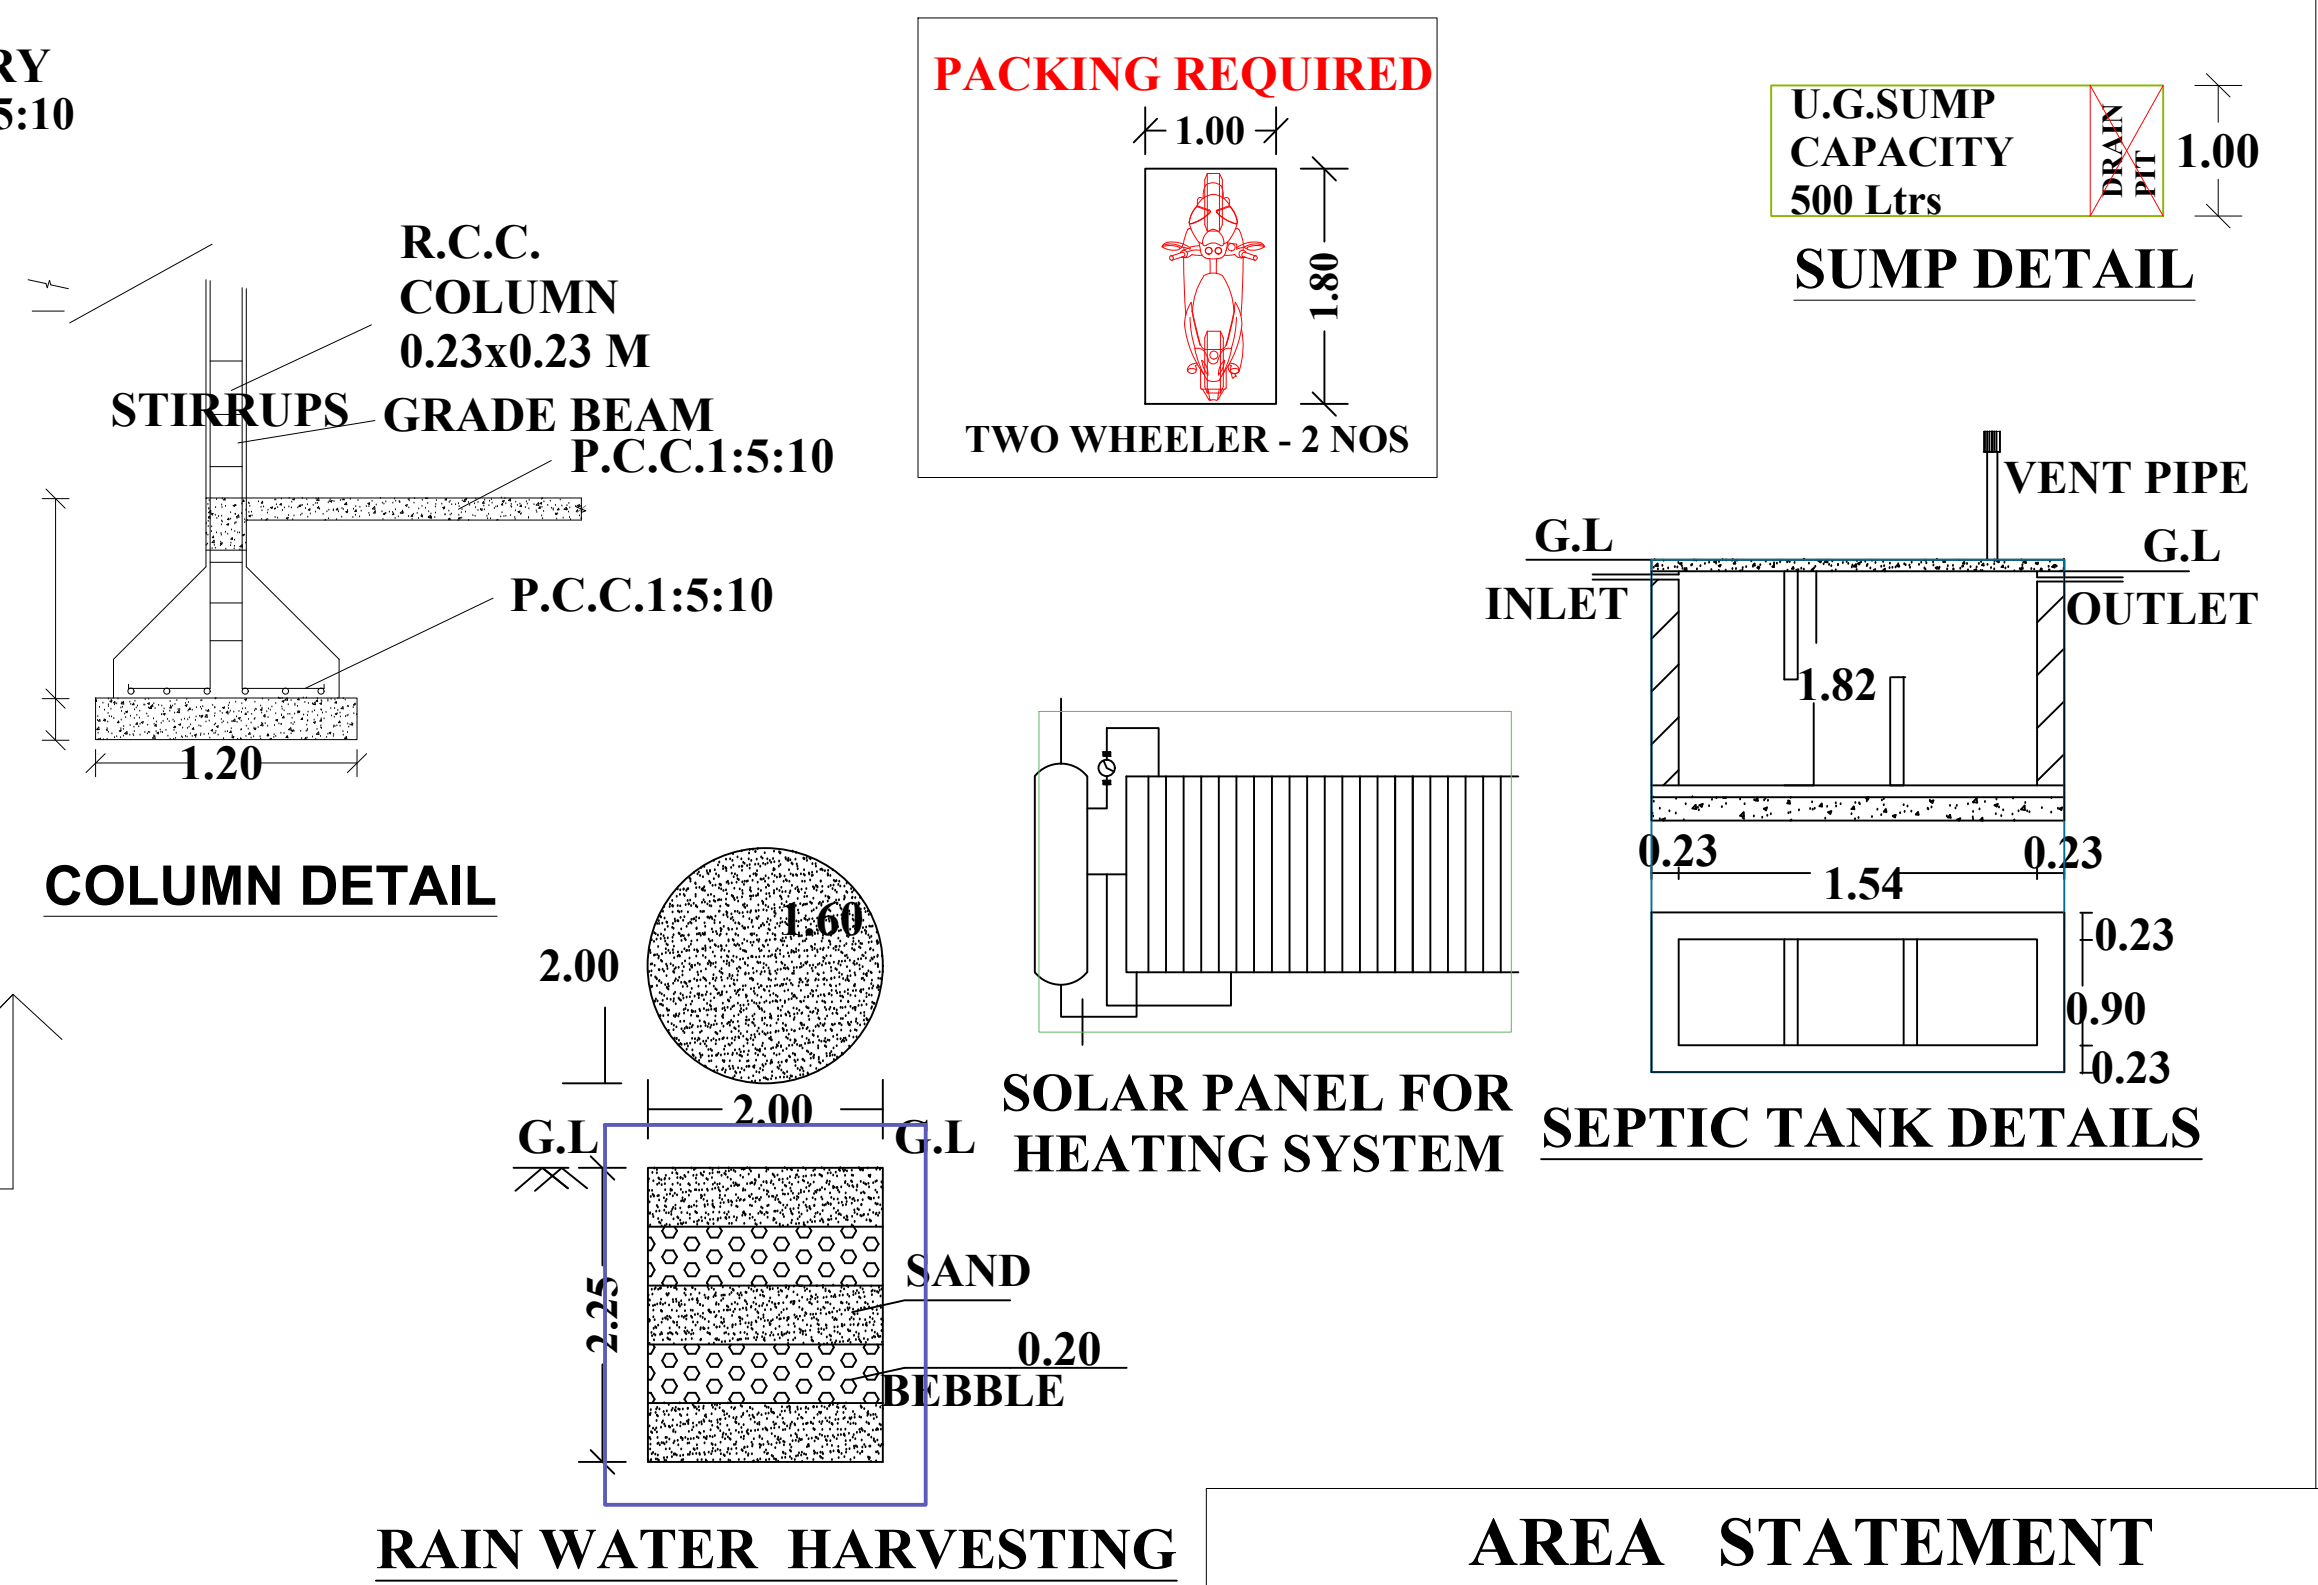
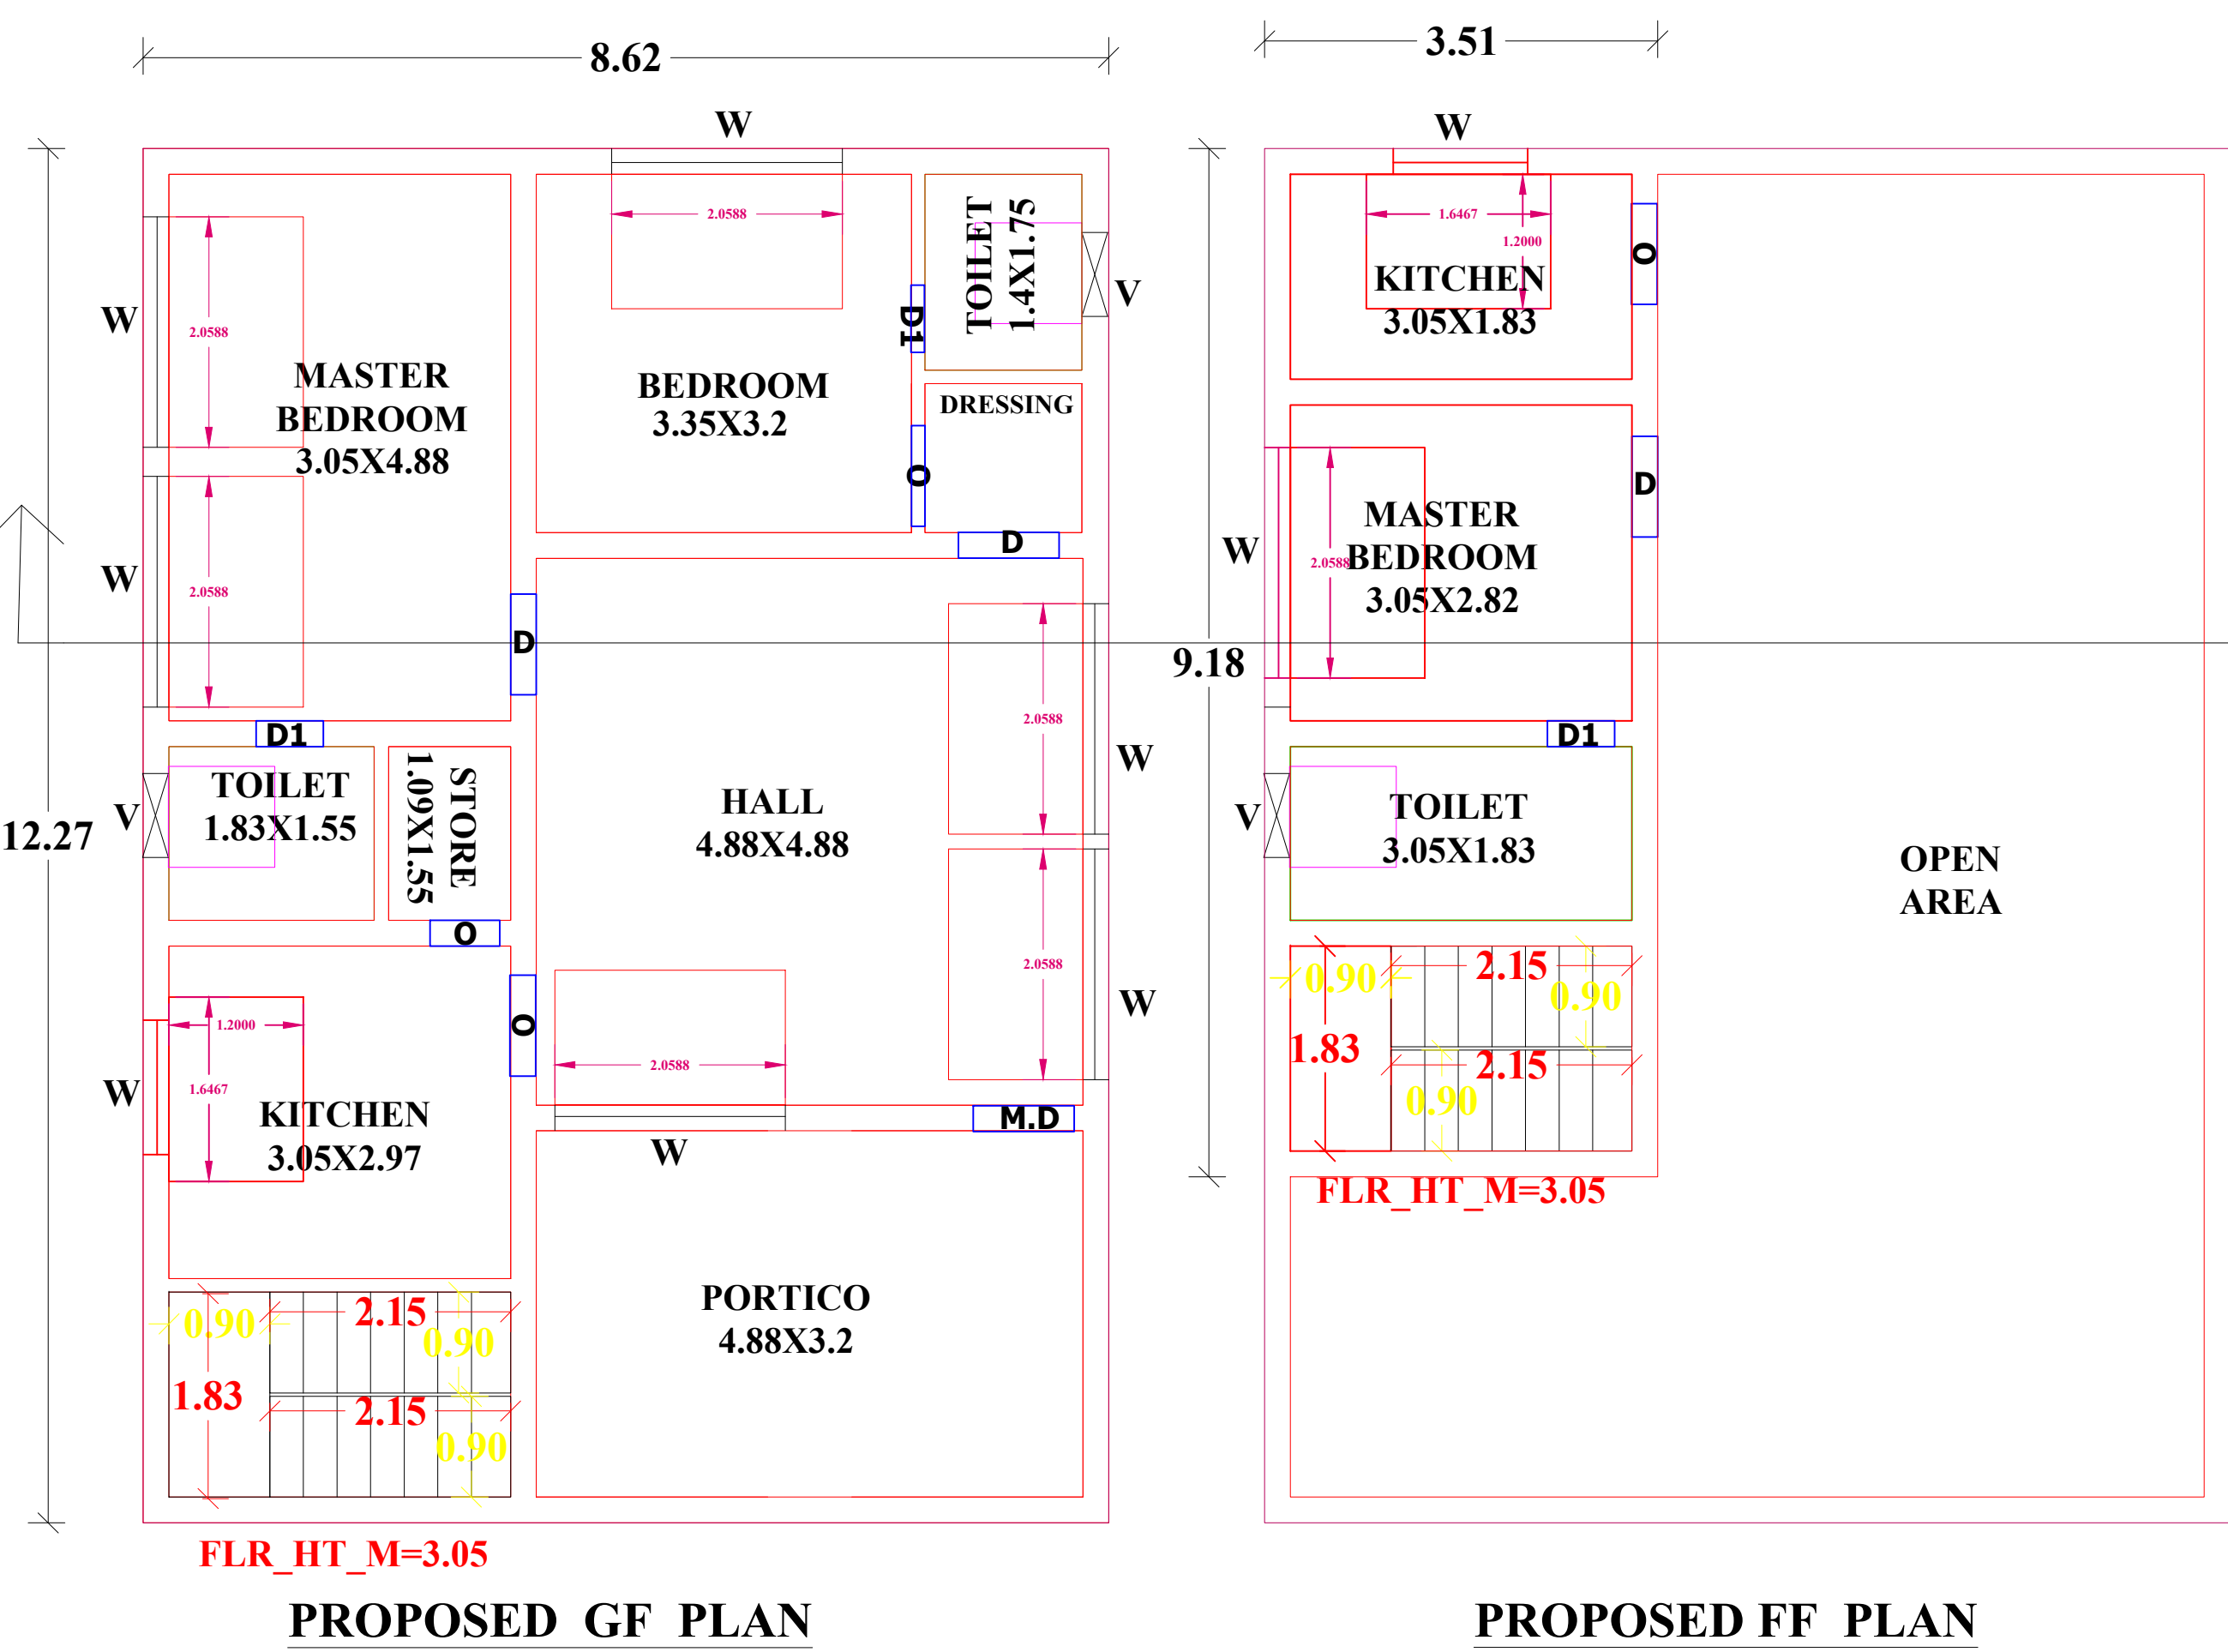


PLAN SHOWING PROPOSED CONSTRUCTION GF & FF DWELLING HOUSE IN SURVEY NO:73/C3A,73/75, PLOT NO:9

PATTA NO :613, MALLAMOOPPAMPATTY VILLAGE AND PANCHAYAT,SALEM(WEST)

TALUK SALEM DISTRICT.

APPILICANT : Mrs .S.ESWARI. W/O : SIVAKUMAR.

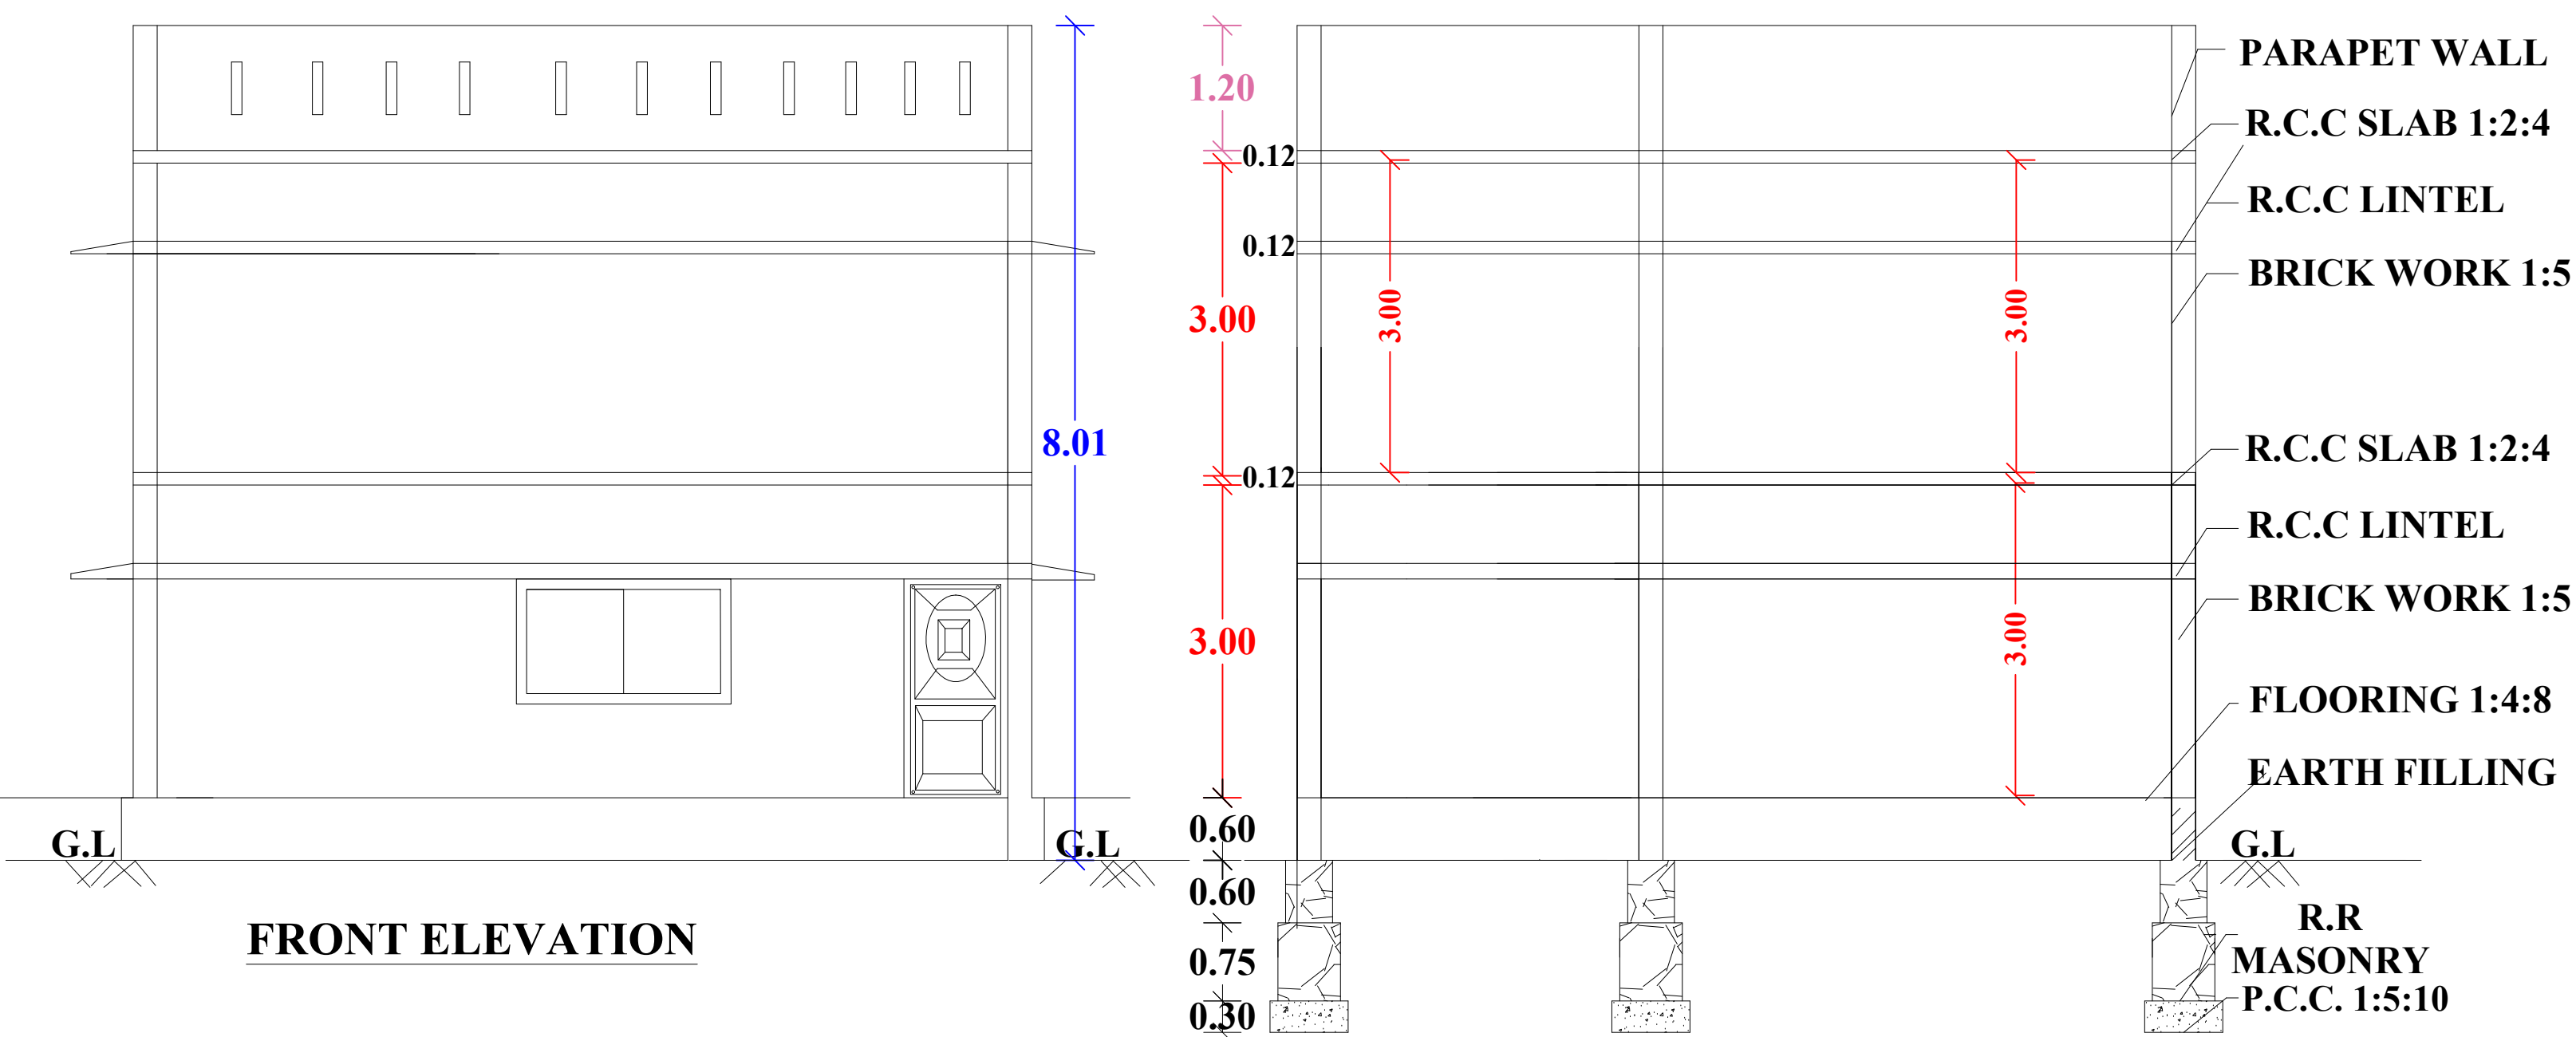

RAIN WATER HARVESTING

APPLICANT NAME:-

S. S. S. S. S.

AREA STATEMENT		
PARTICULAR	SQ.MT	SQ.FT
AREA AS AT DOCUMENT	141.21	1520.00
PRO G F PLINTH AREA	105.77	1138.51
PRO F F PLINTH AREA	32.22	346.82
PRO TOTAL PLINTH AREA	137.99	1485.32
PRO G F & FF CARPET AREA	113.40	1220.64
OPEN AREA	35.44	381.48
FSI	=	0.97
PLOT COVERAGE	=	97.71%

SCHEDULE OF JOINERY			
MD	MAIN DOOR	1.00 X 2.10	
D1	DOOR 1	0.90 X 2.10	
D2	DOOR 2	0.75 X 2.10	
W	WINDOW	1.20 X 1.20	
V	VENTILATER	0.60 X 0.90	
WG	WICKET GATE	1.00 X 2.10	
mG	MAIN GATE	2.70 X 2.10	

REGISTER ENGINEER

Er.D. GOKULAKANNAN.
B.E.CIVIL ENGINEER
GK CONSTRUCTION
LICENSED NO:- 127/LS/2023/00005.
CHATRAPATTI- 626102.PH.7402342160

PLAN INFO

DISTRICT=SALEM ,

SURVEY_NO=73/75

PATTA_NO=613

AS_AT_SITE=141.54

FMB_OR_PLR=141.54

AS_PER_DOCUMENT=141.21

TALUK=SALEM (WEST)

BUILDING_FOOT_PRINT=YES

NORTH_DIRECTION=YES

SINGLE_FAMILY_BLDG=YES

SECURITY_ZONE=YES

CRZ=NO

WHETHER_GOVT_OR_AIDED_SCHOOL=NO

ROAD_WIDTH=3.66

AREA_TYPE= EWS

PLOT_AREA_M2=141.54

AVG_PLOT_DEPTH=14.09

AVG_PLOT_WIDTH=10.04

ROAD_LENGTH=20.50

LAND_USE_ZONE = RESIDENTIAL

RWH_DECLARED=YES

BUILDING_NEAR_TO_RIVER=NO

BUILDING_NEAR_MONUMENT=NO

BUILDING_NEAR_GOVT_BLDG=NO

NOC_FOR_CONSTRUCTION_NEAR_MONUMENT=YES

JURISDICTION_TYPE=PANCHAYAT

OSR_APPLICABLE=NO

PREMIUM_FSI_REQUIRED=NO

IS_SWIMMING_POOL_EXISTS=NO

IS_APPROVED_LAYOUT=YES

IF_HERITAGE_TOWN_LESSTHAN_1KM_RADIUS=YES