



PLAN SHOWING THE PROPOSED CONSTRUCTION OF R.C.C ROOF GROUND FLOOR AND FIRST FLOOR BUILDING FOR RESIDENTIAL PURPOSE IN NATHAM SURVEY NO: 266/12, PULLAGOUNDAMPATTI, PULLAGOUNDAMPATTI VILLAGE PANCHAYAT, SANKARI TALUK, SALEM DISTRICT.

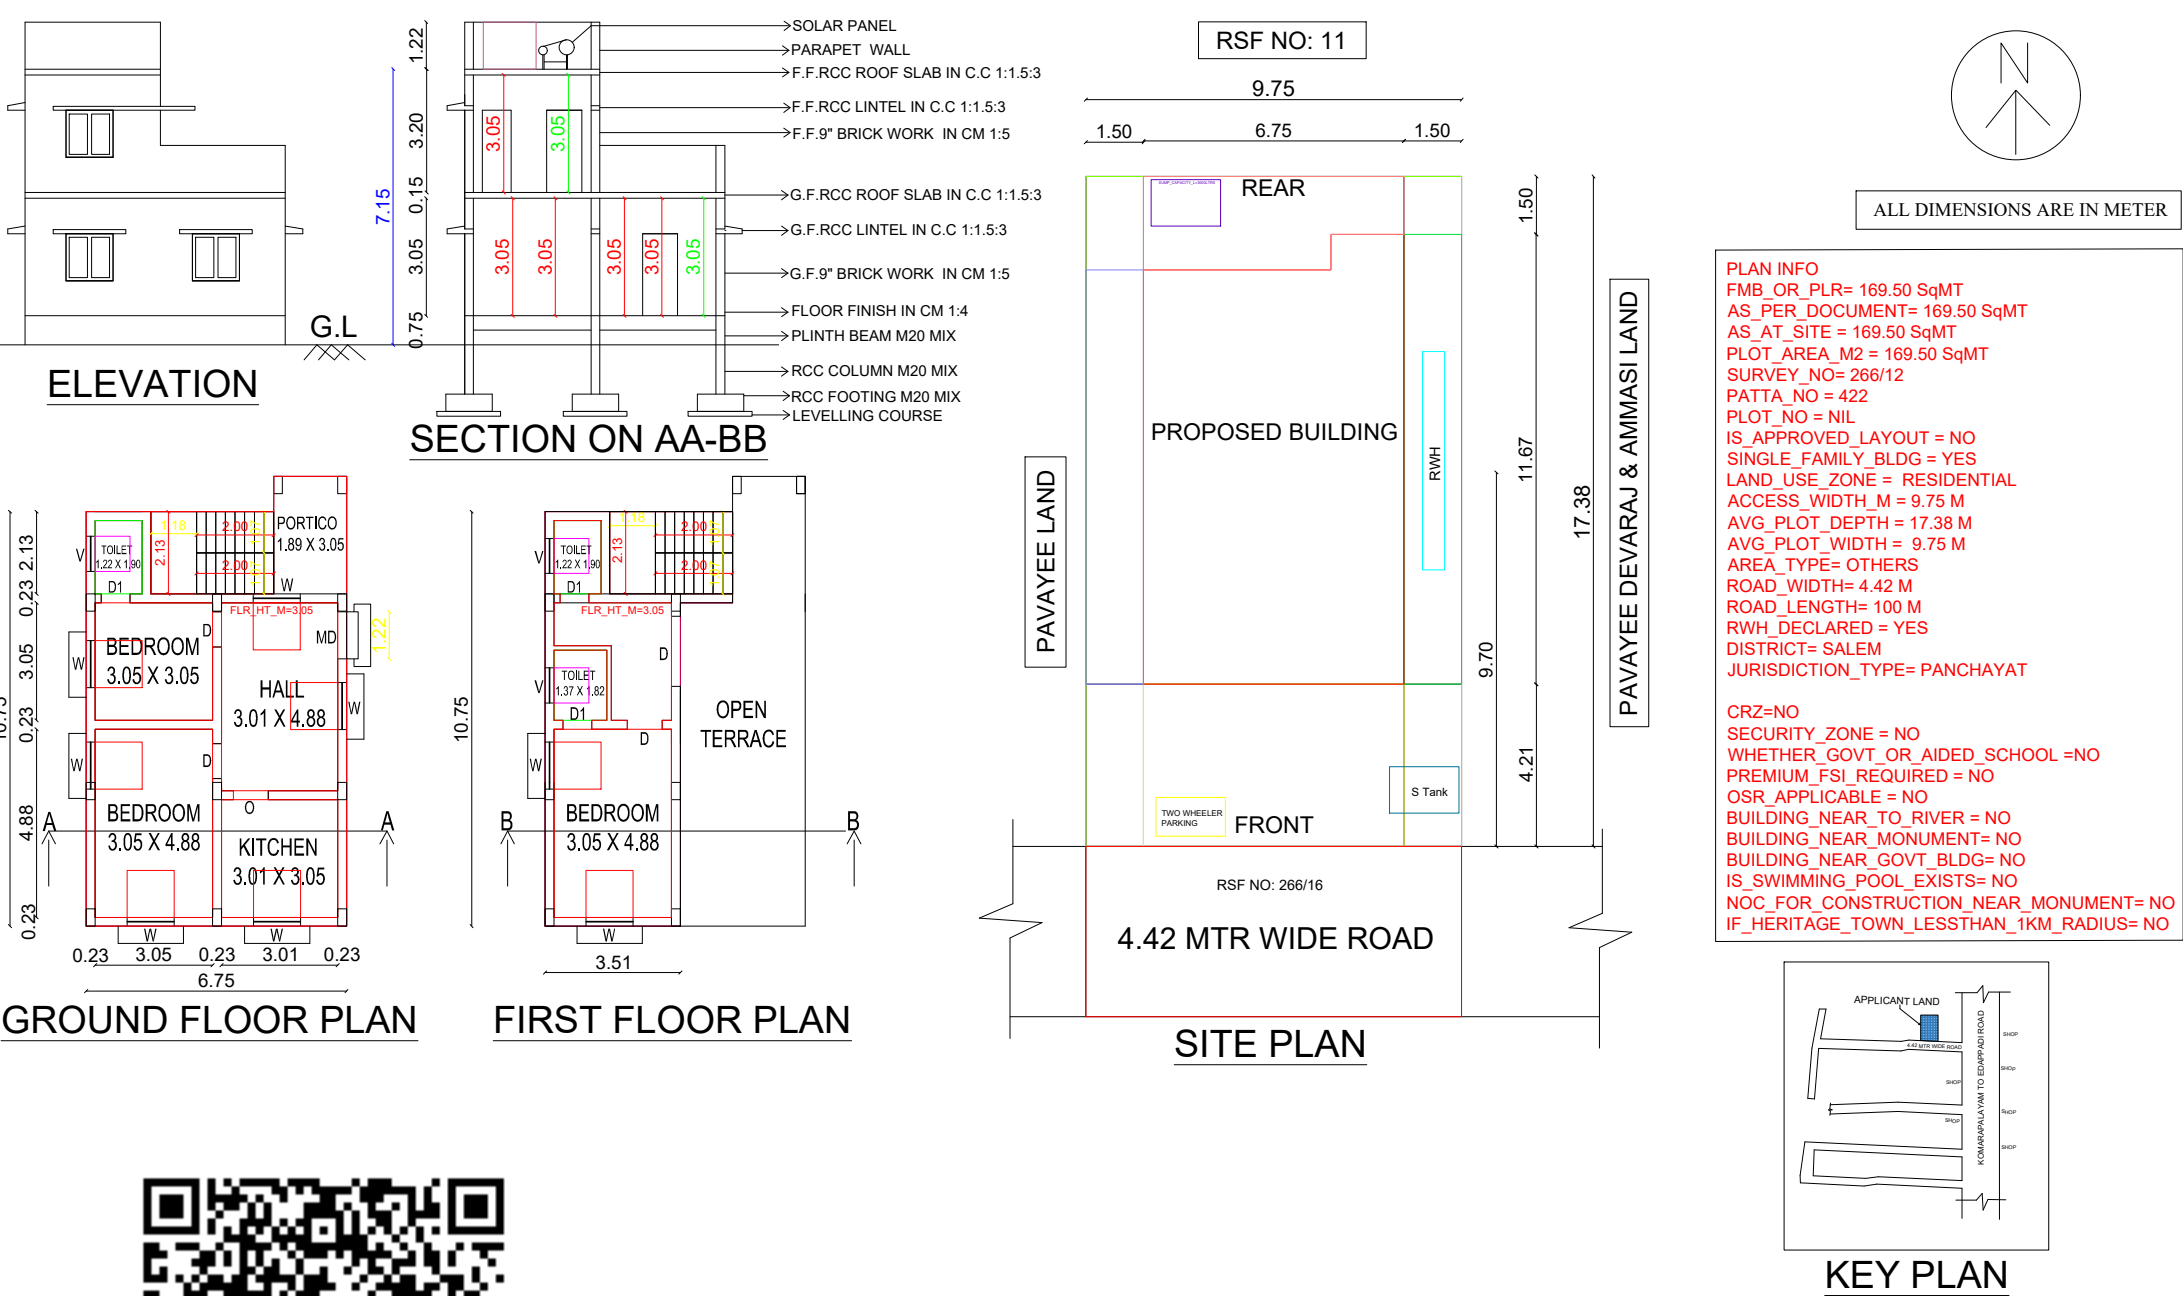

SCHEDULE OF JOINERY			
TYPE	DESCRIPTION	SIZE	
MD	MAIN DOOR	4'-0" X 7'-0"	
D	DOOR	3'-0" X 7'-0"	
D1	DOOR 1	2'-6" X 7'-0"	
O	OPEN	5'-0" X 7'-0"	
W	WINDOW	4'-0" X 4'-0"	
V	VENTILATOR	3'-0" X 3'-0"	
AREA STATEMENT		SQ.FT	SQ.M
PLOT EXTENT AS PER SITE		1824.49	169.50
PLOT EXTENT AS PER PATTA/FMB		1824.49	169.50
SUPER IMPOSED PLOT EXTENT		1824.49	169.50
AREA OF PRO- GROUND FLOOR		800.19	74.34
AREA OF PRO- FIRST FLOOR		440.46	40.92
TOTAL BUILD-UP AREA		1240.65	115.26
TOTAL CARPET AREA OF GF & FF		838.30	77.88
OPEN SPACE AREA		1024.30	95.16
APPLICANT NAME & SIGNATURE			
1. Mr. SELVARAJ S/O MUNIYAPPAN			
2. Mrs. SUMATHI W/O SELVARAJ			
3. Mr. ANBAZHAGAN S/O SELVARAJ			
4. Mr. SIVA S/O SELVARAJ			
REGISTERED ENGINEER			

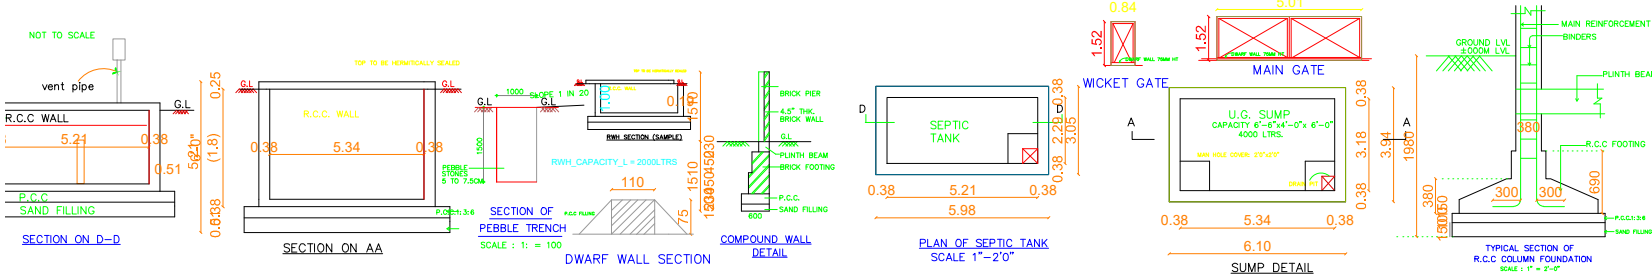

Er. T. RAJ KAMAL BE,
Registered Engineer
Reg No: 055/LS/2019/00006
THISAI
CONSTRUCTION & INTERIORS
D.No 6/1183/C, 1st Floor, Vela Bakery,
Kalingarayanpalayam, Bhavani,
Erode (Dt) - 638 301.
Mob : 90435 26121, 90435 26131