
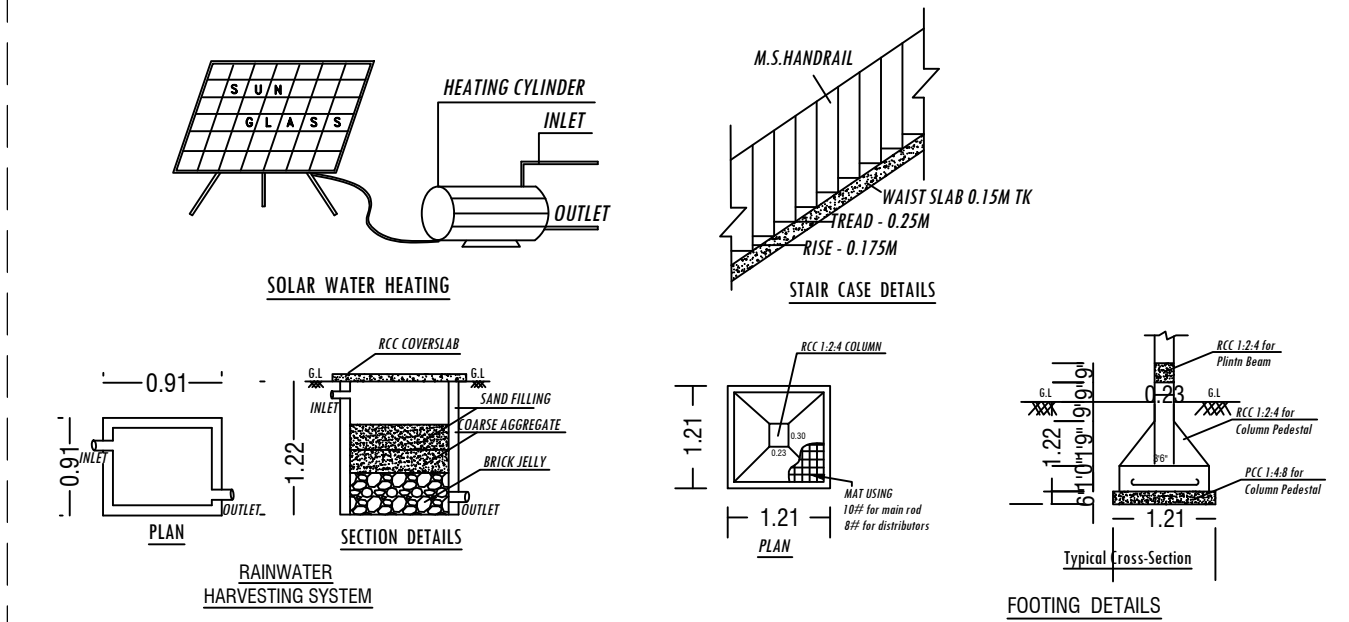
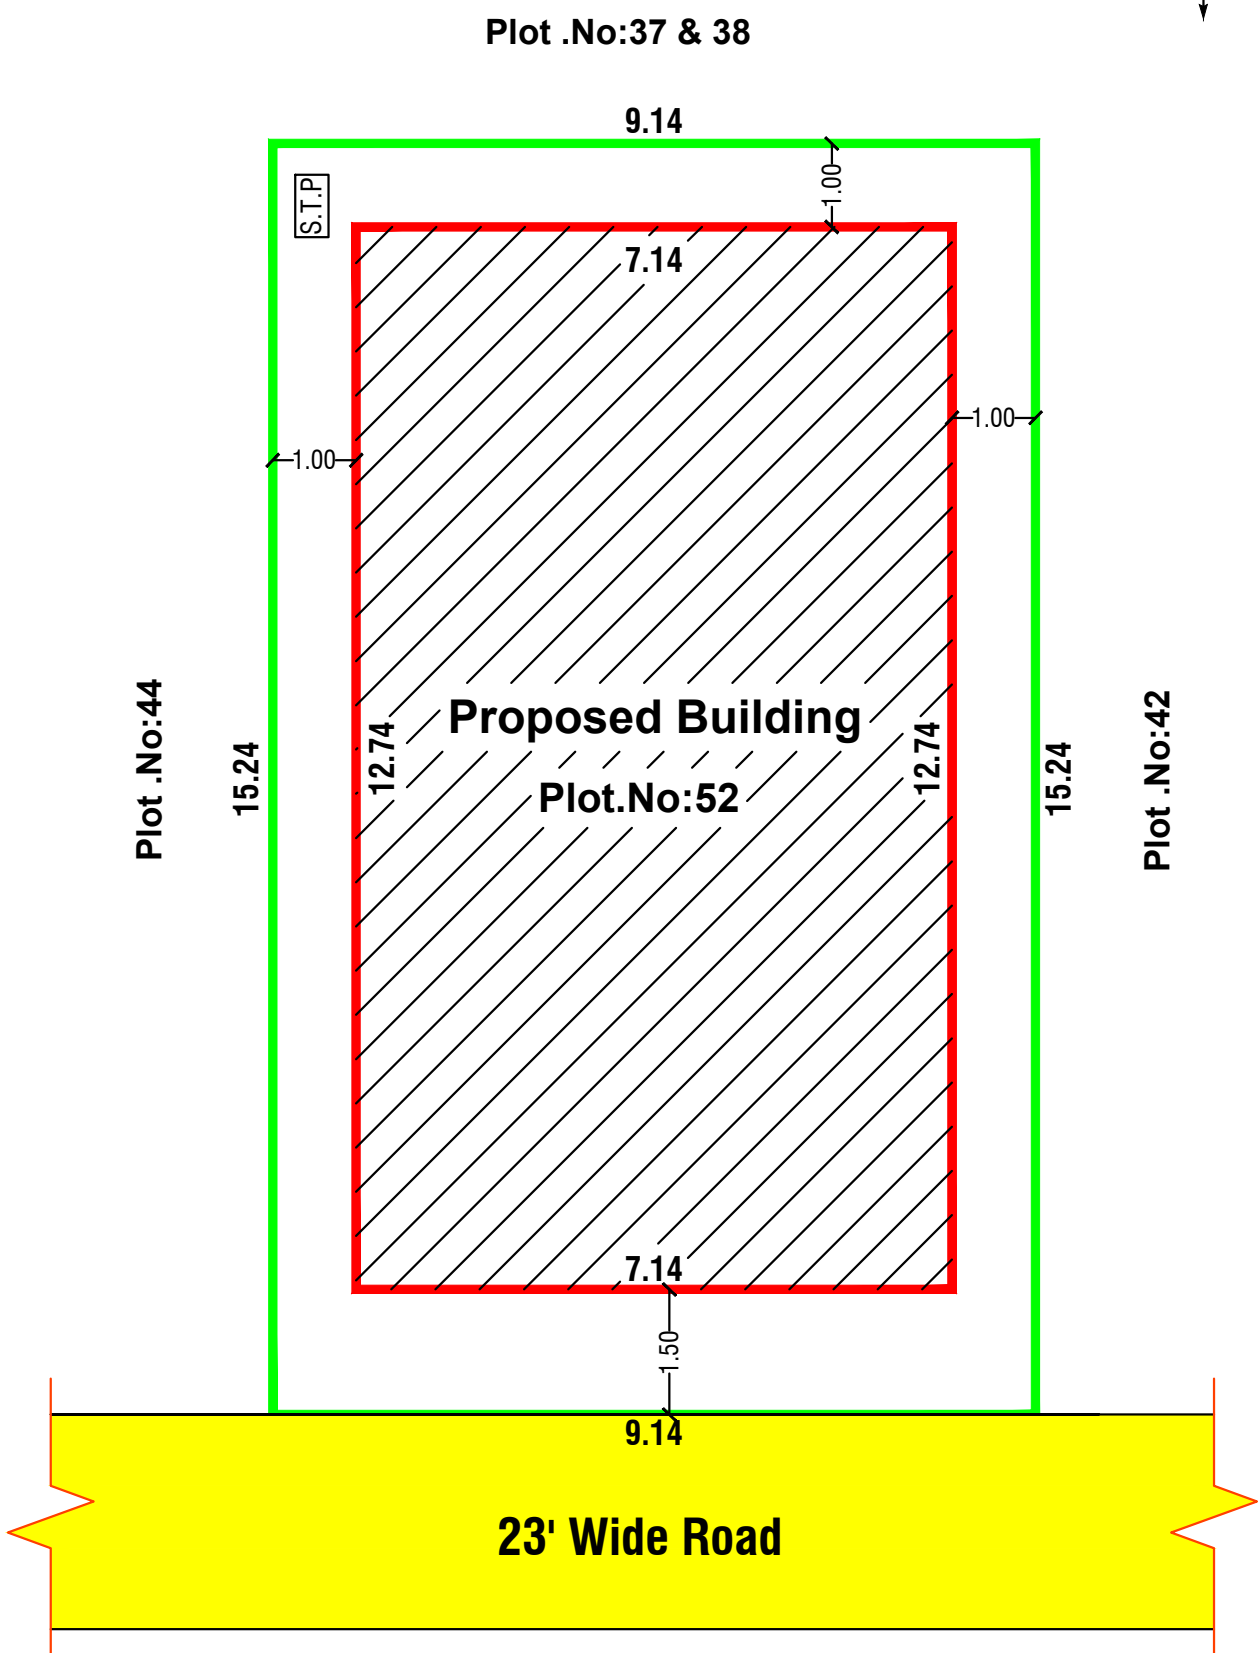
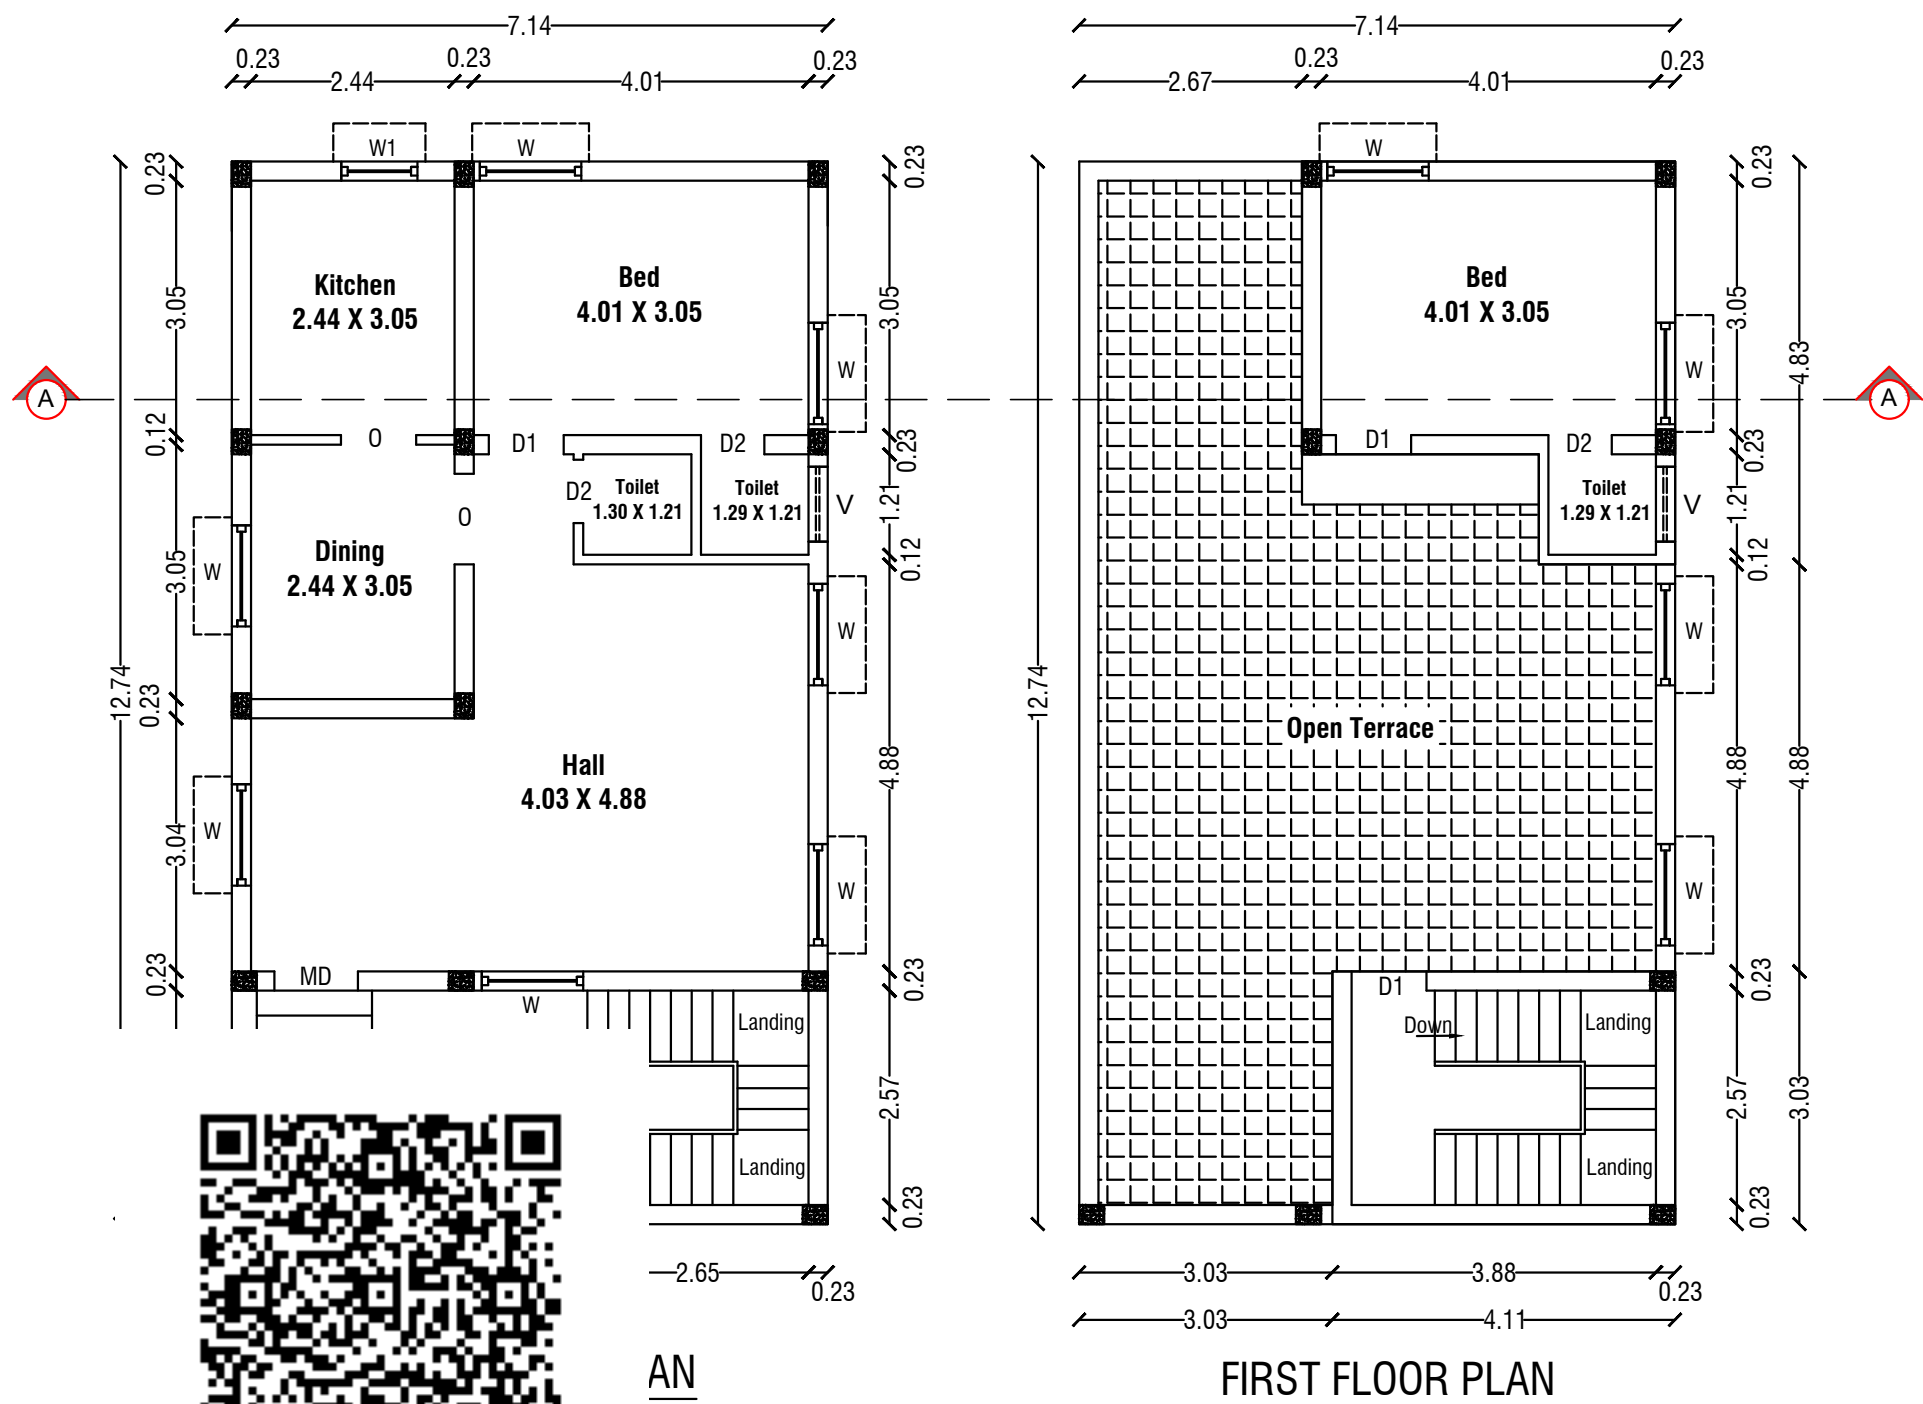


PLAN SHOWING THE PROPOSED CONSTRUCTION OF GROUND AND FIRST FLOOR R.C.C ROOF RESIDENTIAL BUILDING IN PLOT.NO:43 ,
OLD S.F.NO:46/1,NEW S.F.NO:46/15A AT NILAVARAPATTI VILLAGE, DASANAICKENPATTI PANCHAYAT, SALEM TALUK AND DISTRICT,
APPLICANT: 1) Mr.S.Karunanithi S/o.Mr.Samynathan. 2) Mrs.K.Prema S/o.Mr.S.Karunanithi.

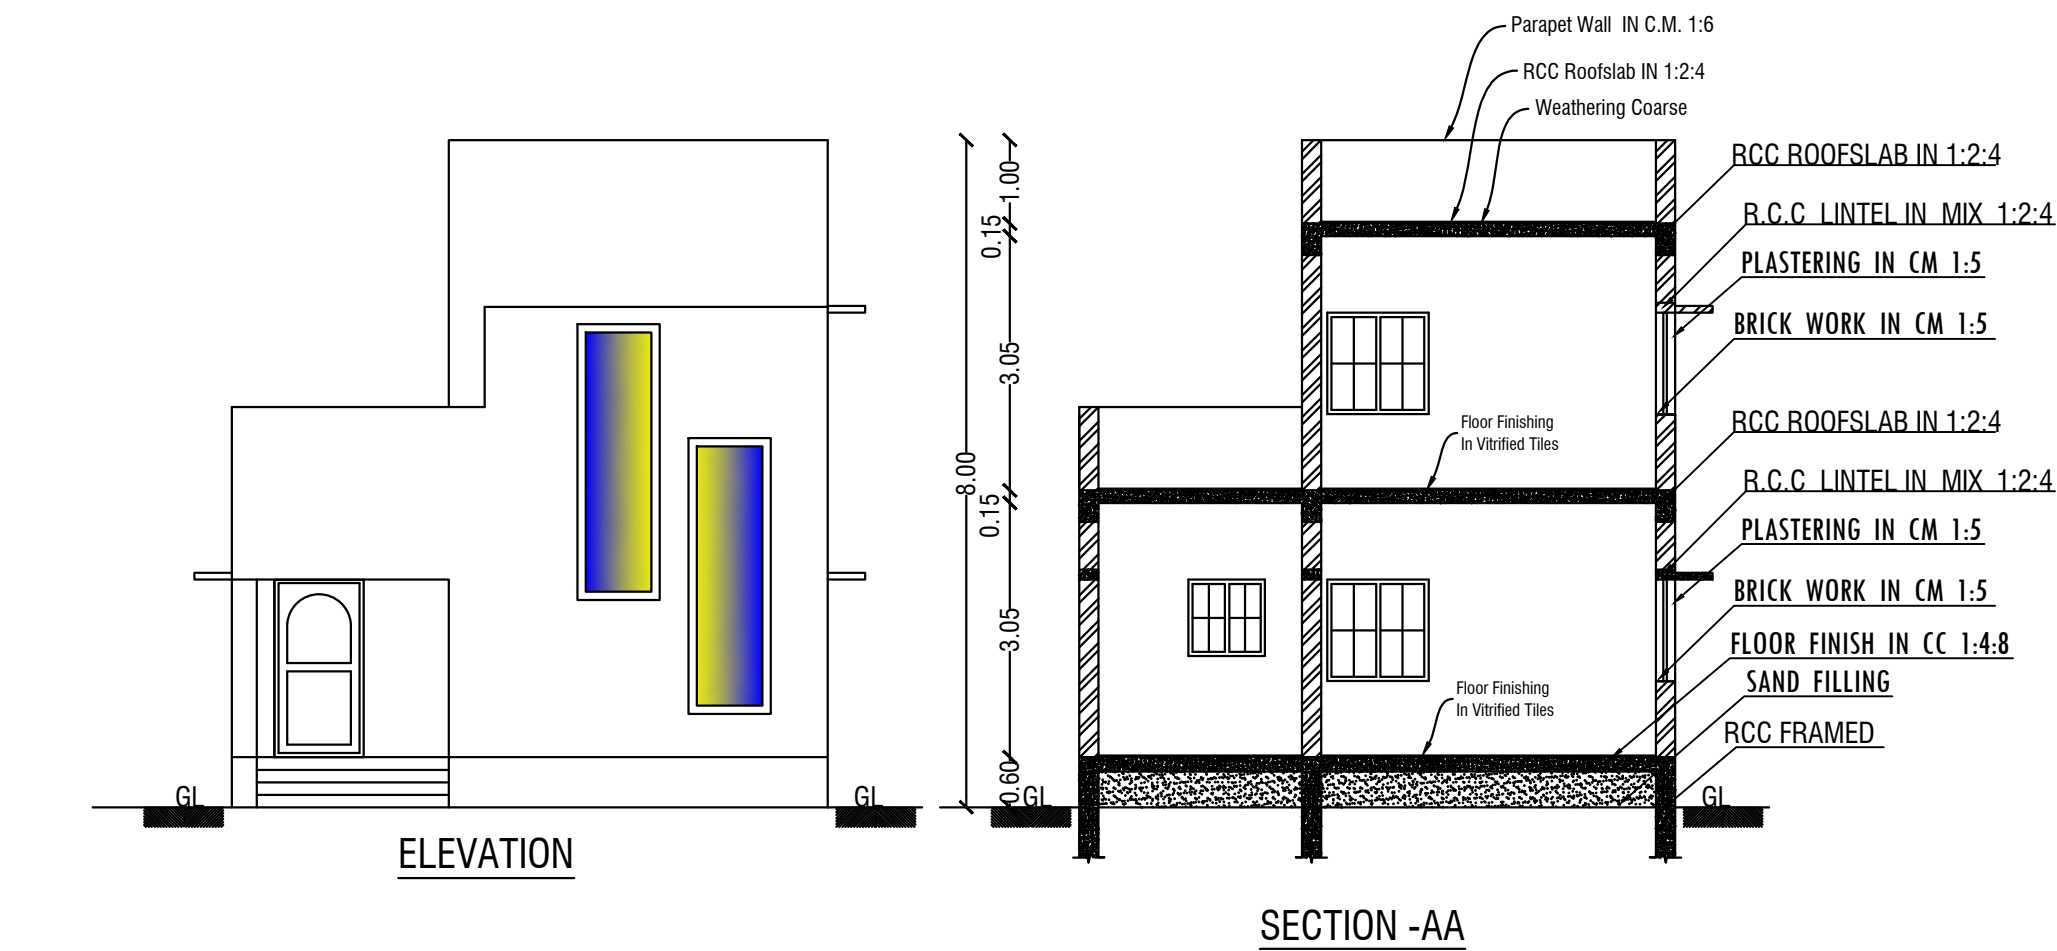


NOTES				
ALL THE DOORS AND WINDOWS ARE OUTSIDE OPENING.				
WASTE WATER WILL BE USED FOR GARDEN PURPOSE				
ALL DIMENSIONS ARE IN FEET AND METRES				
SCHEDULE OF JOINERIES		WIDTH	HEIGHT	AREA IN Sq.Mt
M.D	MAIN DOOR	1.00	2.13	2.13
D	DOOR	0.91	2.10	1.91
D1	DOOR	0.76	2.10	1.60
W	WINDOW	1.20	1.22	1.46
W1	WINDOW	0.90	1.22	1.10
W2	WINDOW	0.90	0.90	0.81
O	OPEN	0.91	2.10	1.91
V	VENTILATOR	0.80	0.60	0.48

AREA DETAILS				
DOCUMENT No:1413 / 2023				
Document Area		139.35 Sq.Mt	1500.00 Sq.Ft	
PLR / FMB		139.35 Sq.Mt		
As At Site Area		139.35 Sq.Mt		
PARTICULARS	Total Buildup Area in Sq.Mt	Non FSI Area in Sq.Mt	FSI Area in Sq.Mt	Total Buildup Area in Sq.Ft
PRO.GROUND FLOOR	91.01	-	91.01	979.63
PRO.FIRST FLOOR	30.31	-	30.31	326.26
TOTAL AREA	121.32	-	121.32	1305.89

FSI DETAILS:-				
Total All Floor Area		= $\frac{121.32}{139.35}$ = FSI = 1.28 %		

Parking Details	
Particulars	Provided in Nos.
Two Wheeler Parking	1

OFFICE USE:-
TECHNICAL APPROVAL
Technical approval issued.
This Document is Digitally Data Signed by,
DASANAICKENPATTI VILLAGE PANCHAYAT, SALEM TALUK & SALEM DISTRICT ".
So any Seal or Sign is Not Necessary.

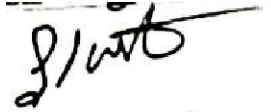APPLICANT

S.Karunanithi S/o.Samynathan.

K.Prema S/o. S.Karunanithi.

REGISTERED ENGINEER

Er. V. THANIGAISELVAN,B.E.,M.E(Str)
Consulting Civil Engineer
Licensed Building Surveyor
4/108-2, Amman Nagar,
Mallur, SALEM-636 203.
Phone No:70109 48439