

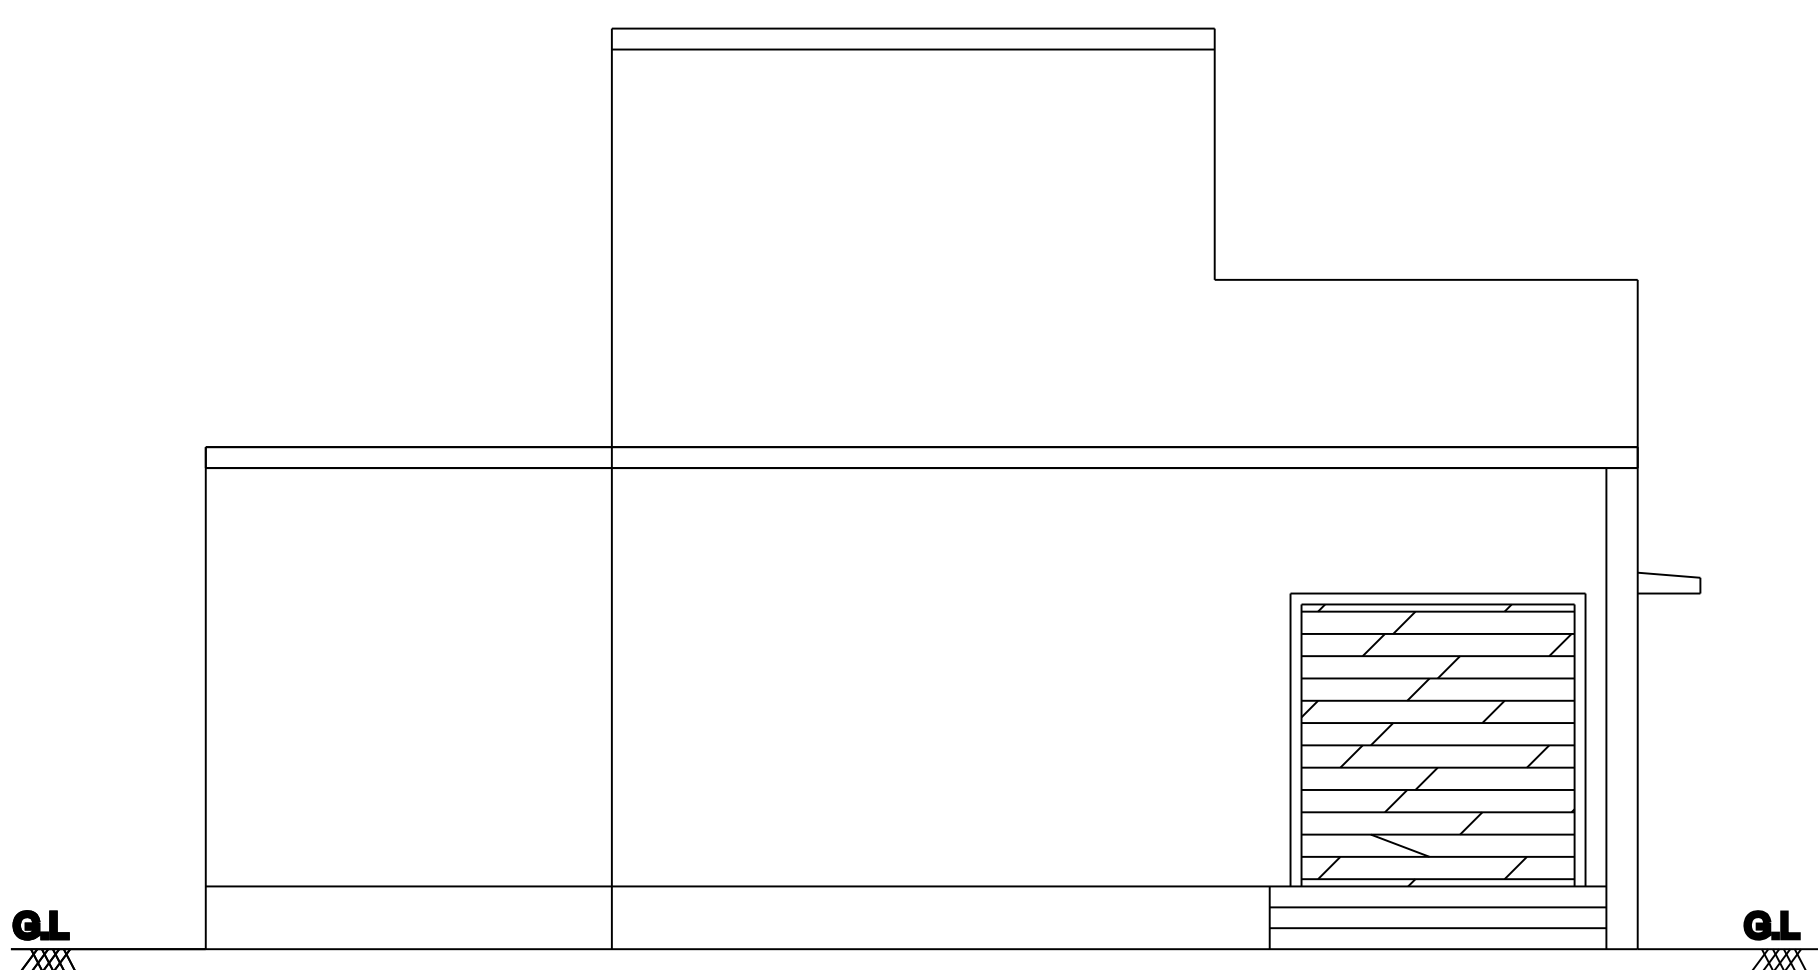




AND PANCHAYAT, GANGAVALLI TALUK AND SALEM DISTRICT

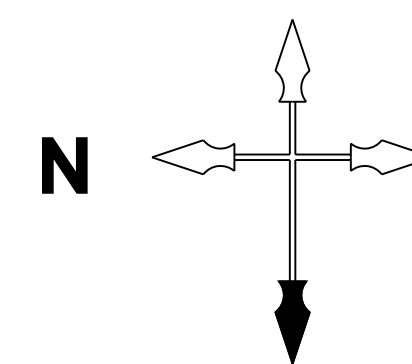


ELEVATION

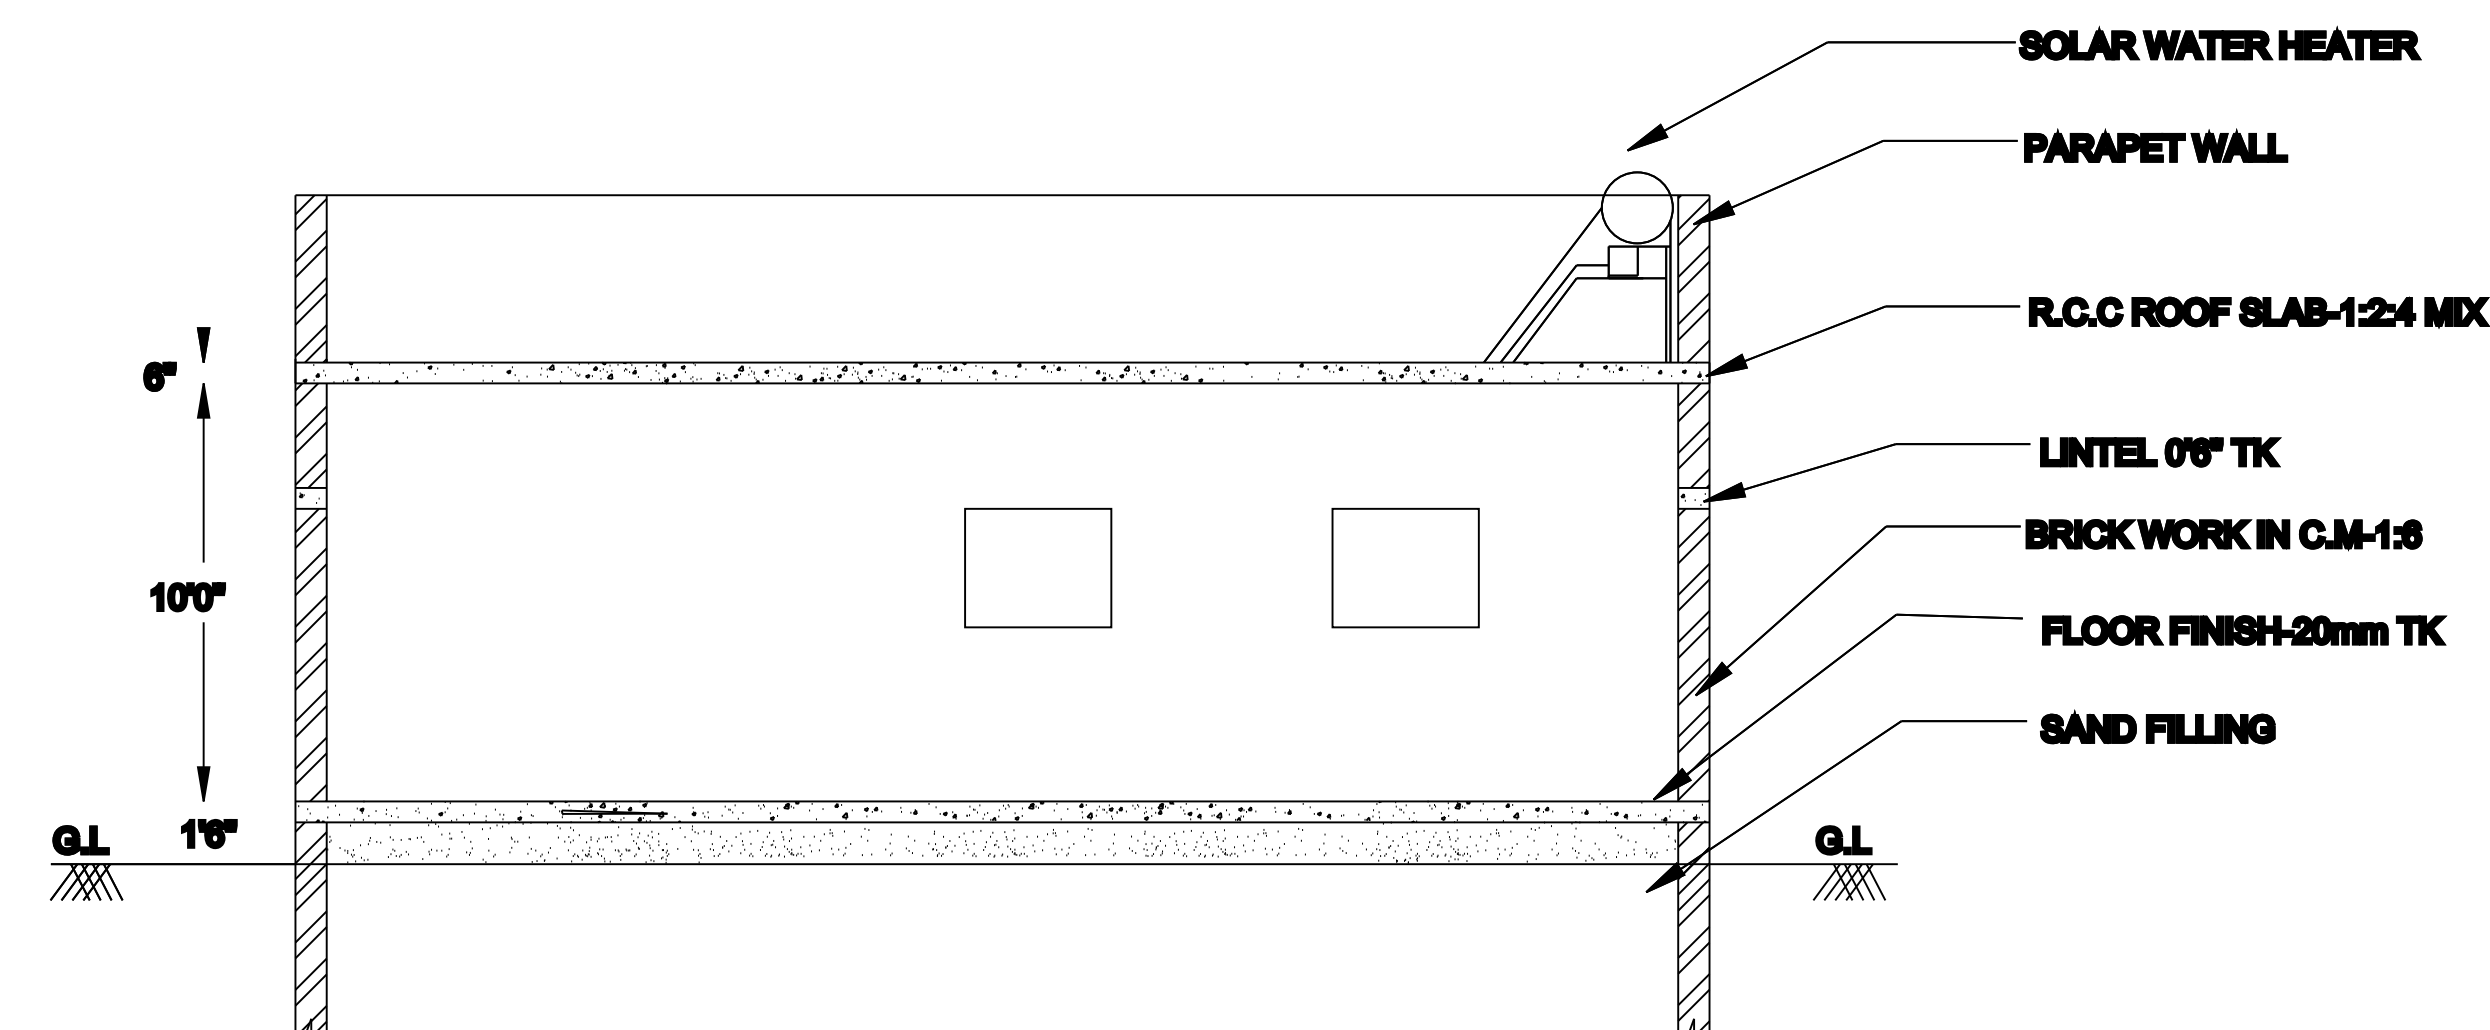


CROSS SECTION ON (A-B)

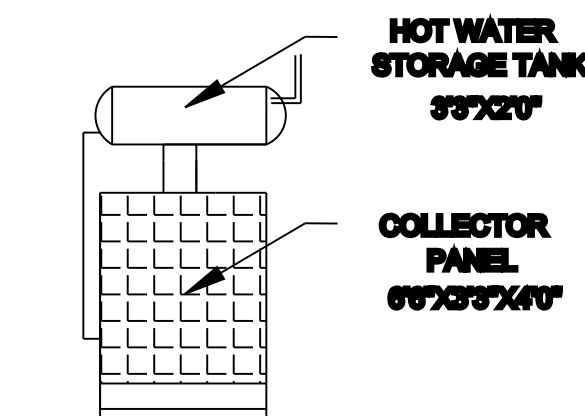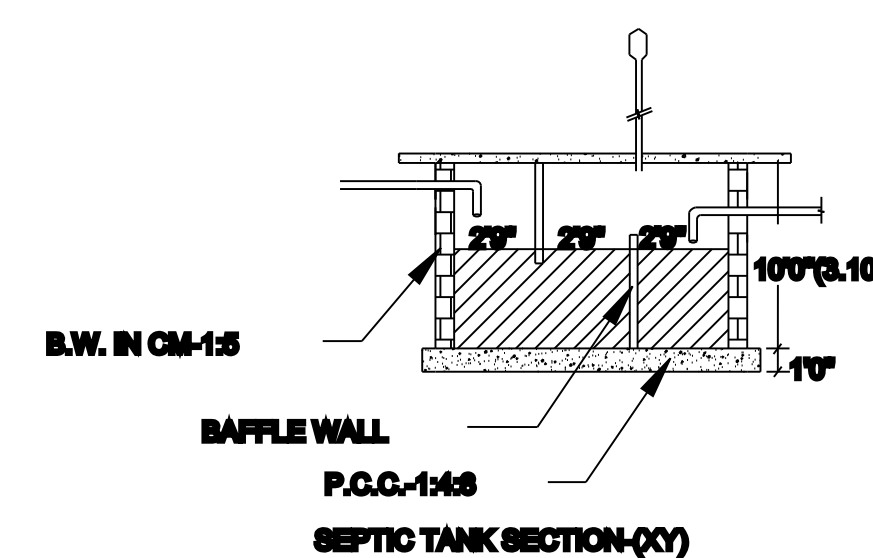


FRONT ELEVATION

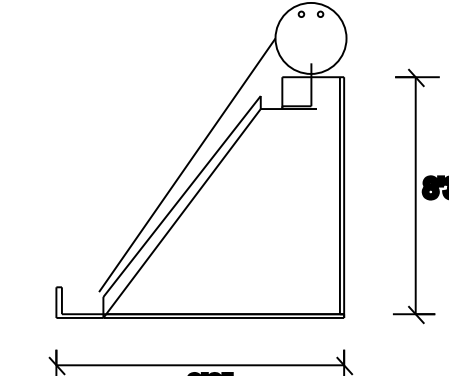


SIDE ELEVATION
SOLAR WATER HEATER

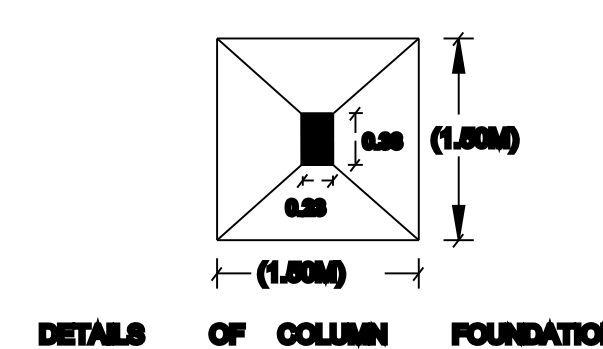


DETAILS OF COLUMN FOUNDATION

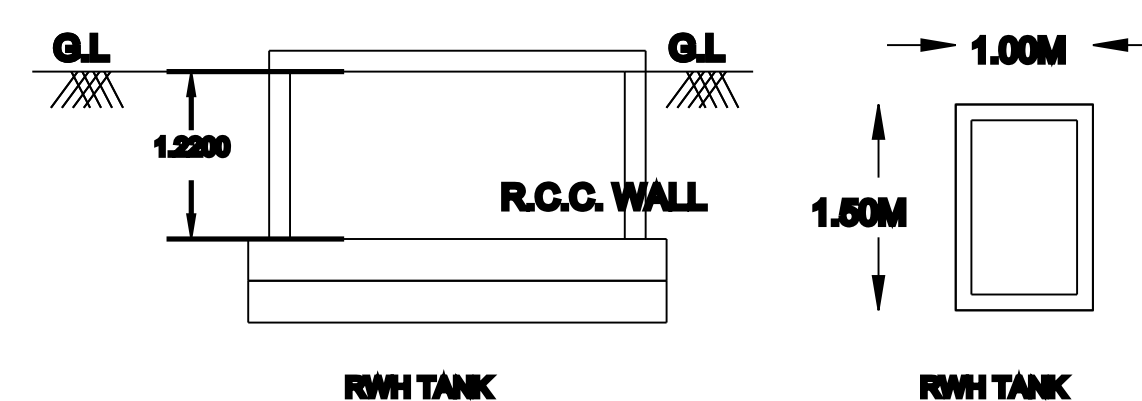


RWHTANK RWHTANK

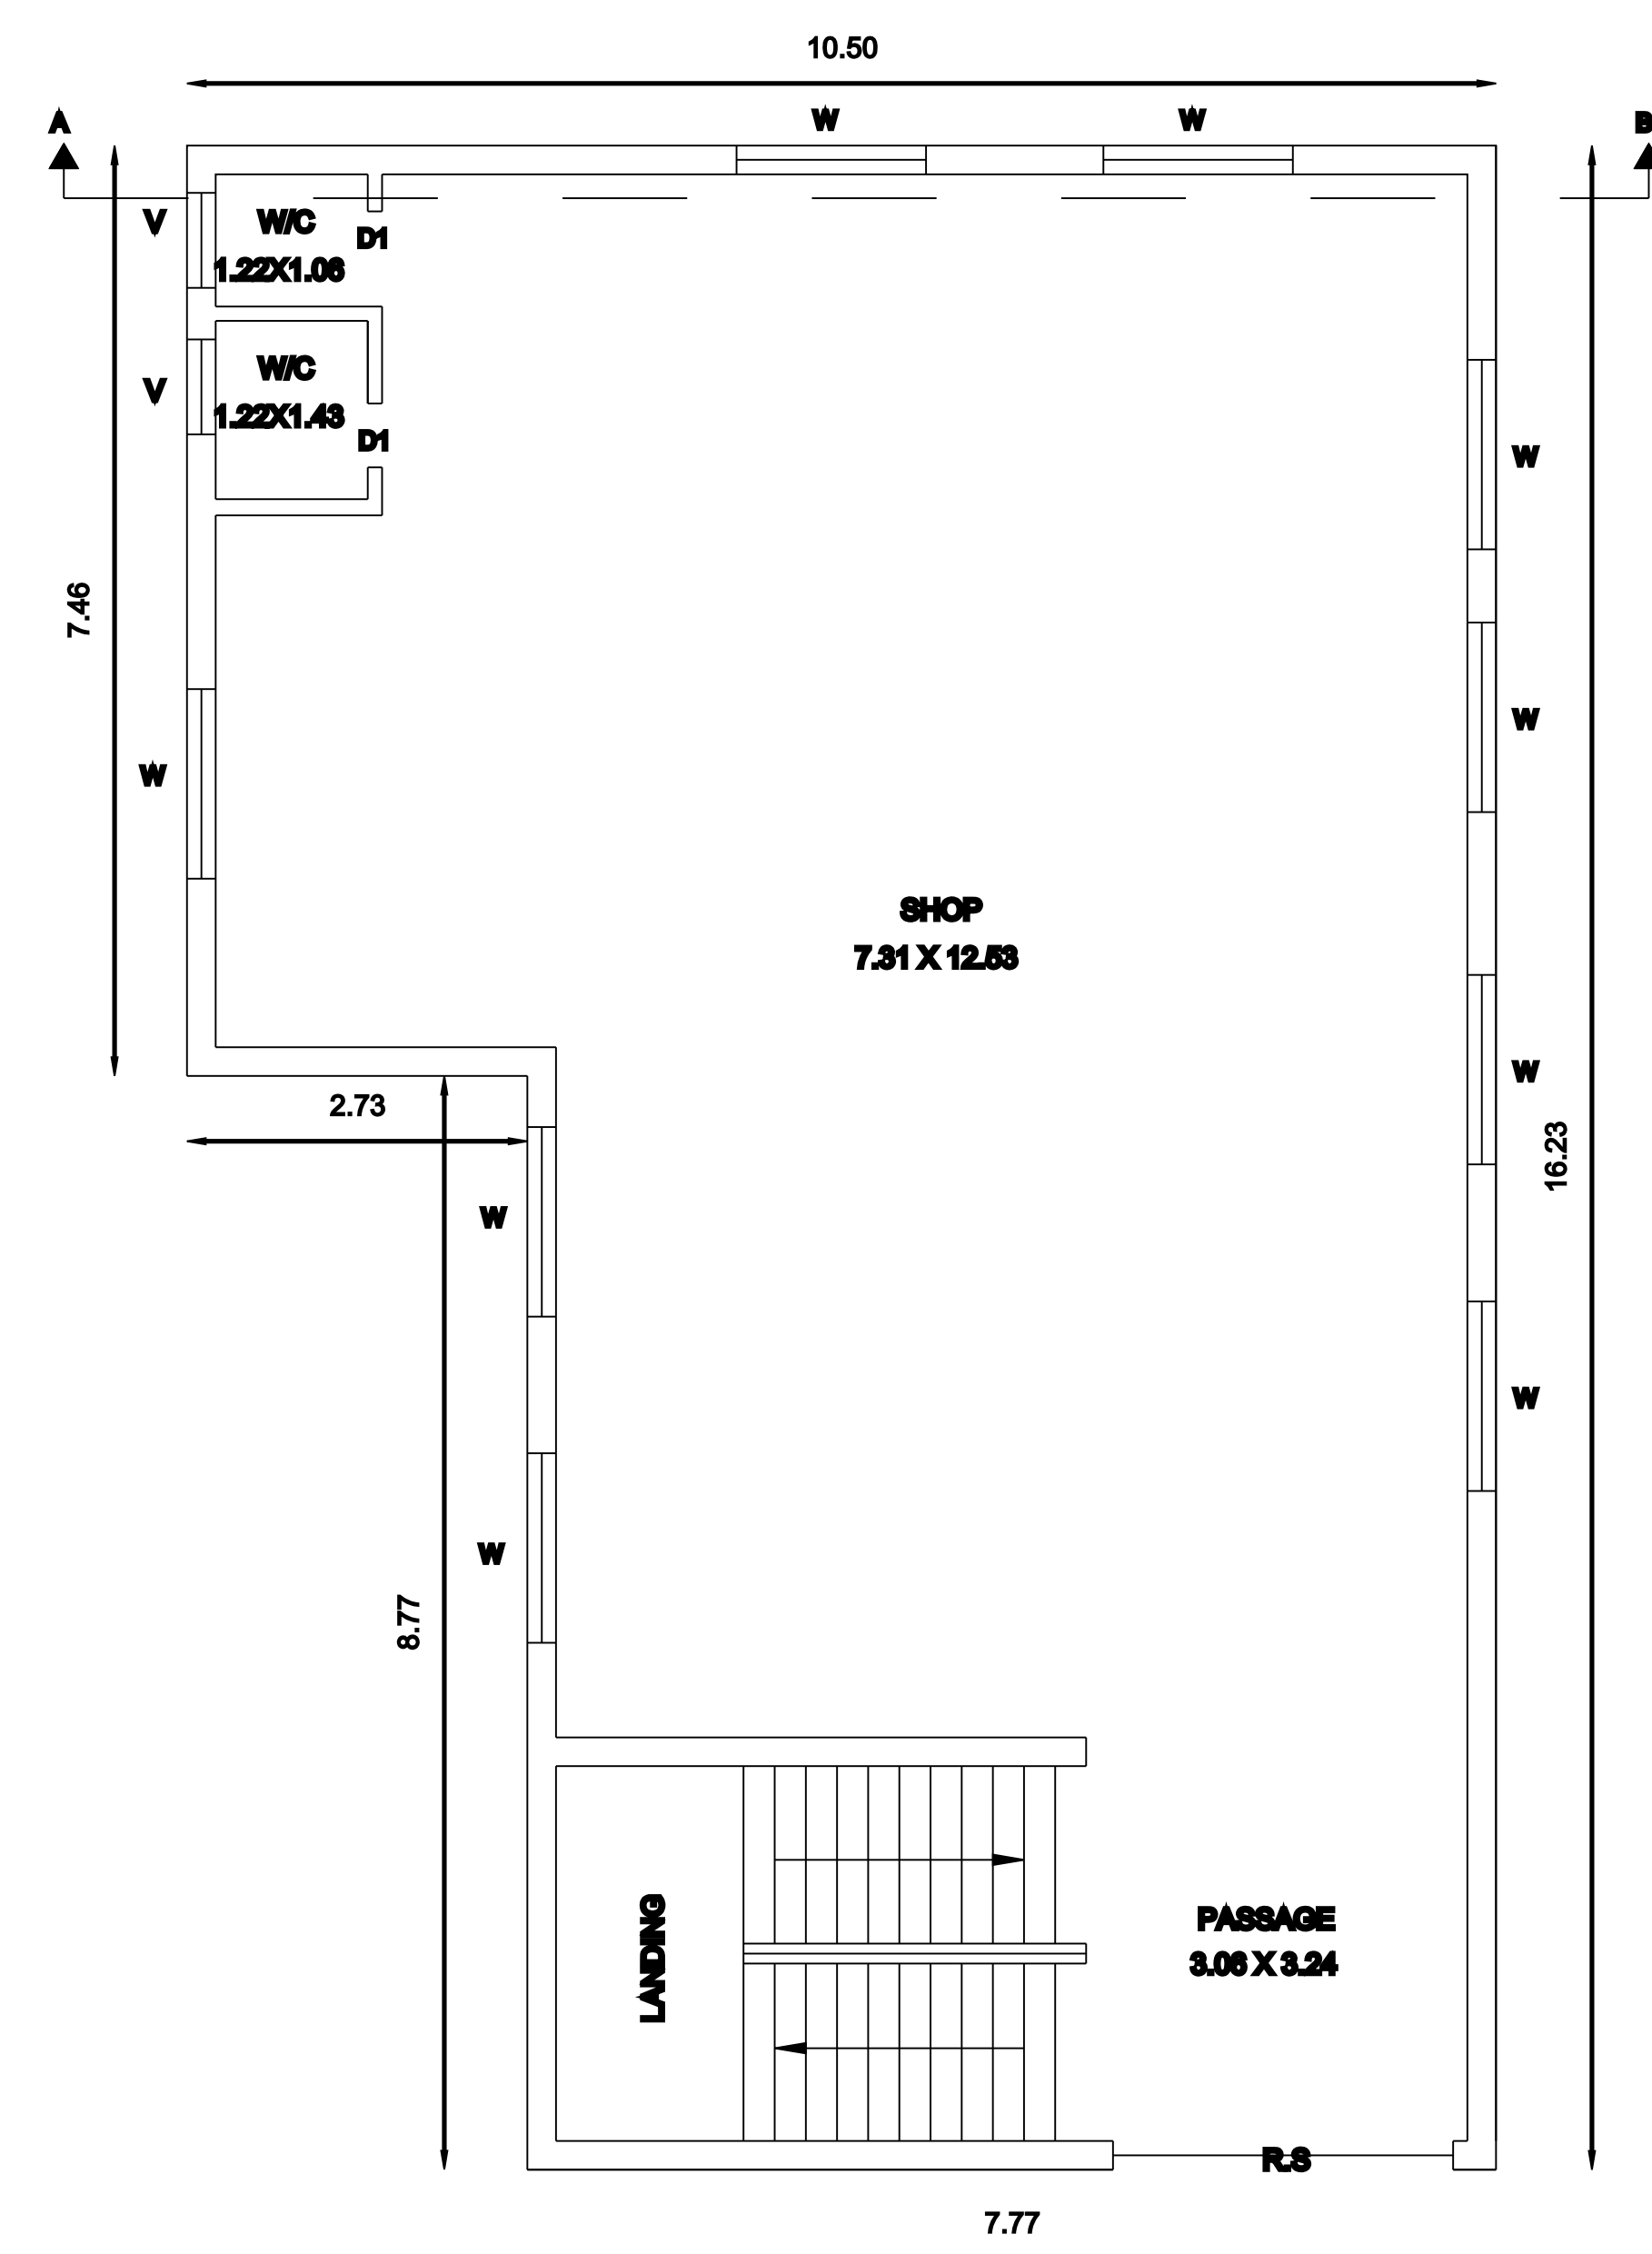

GROUND FLOOR PLAN

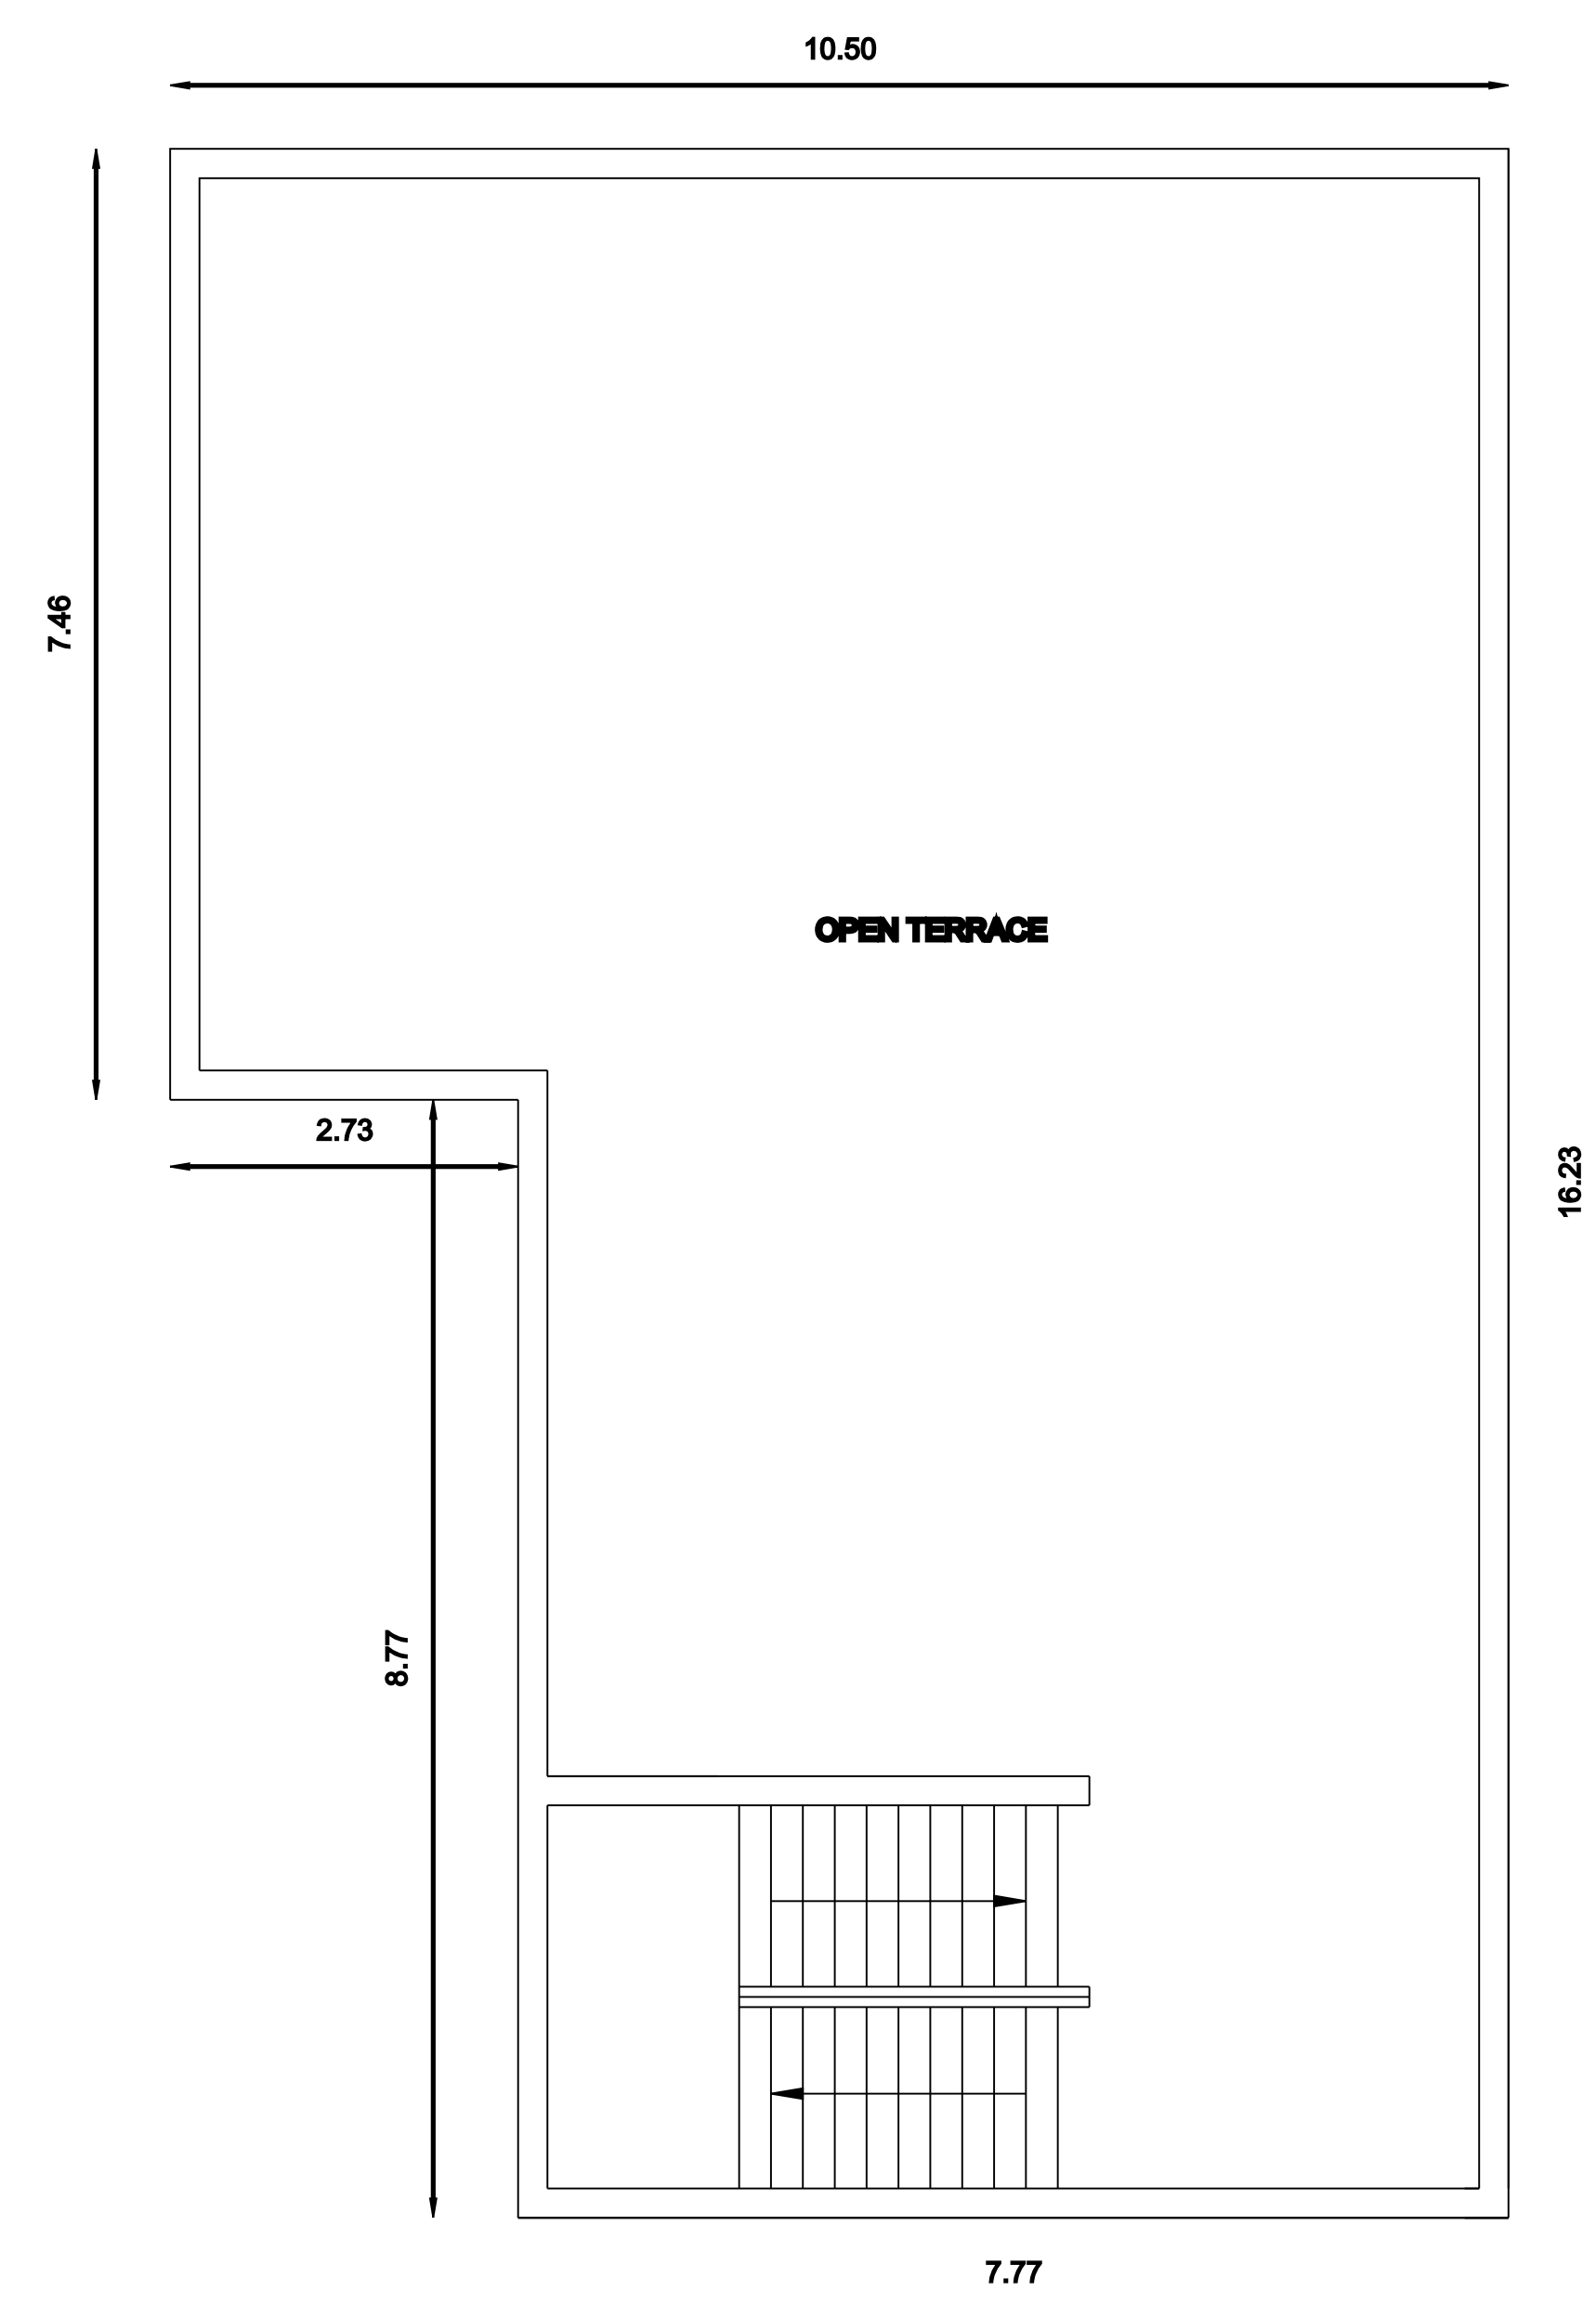


TERRACE FLOOR PLAN

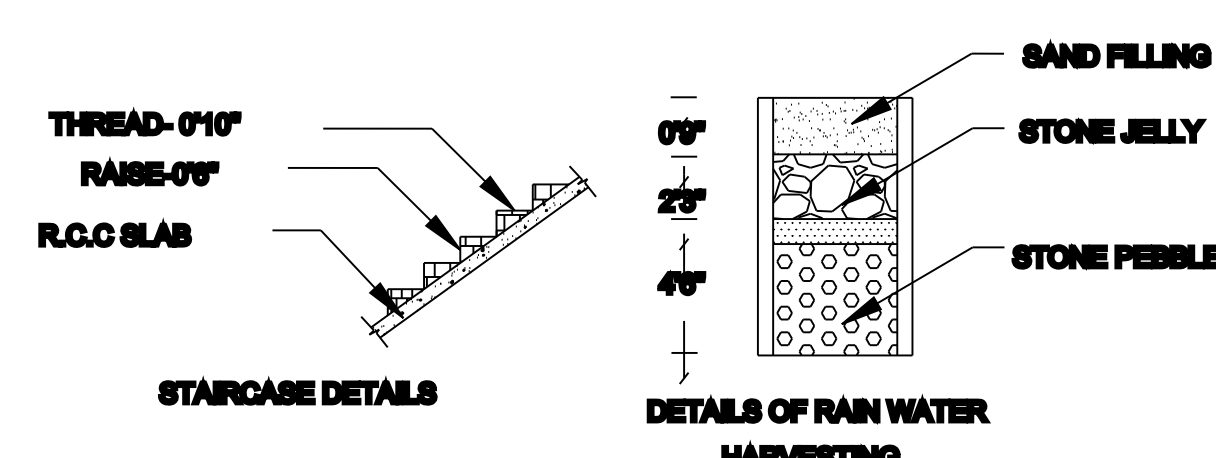


STAIRCASE DETAILS

DETAILS OF RAIN WATER HARVESTING

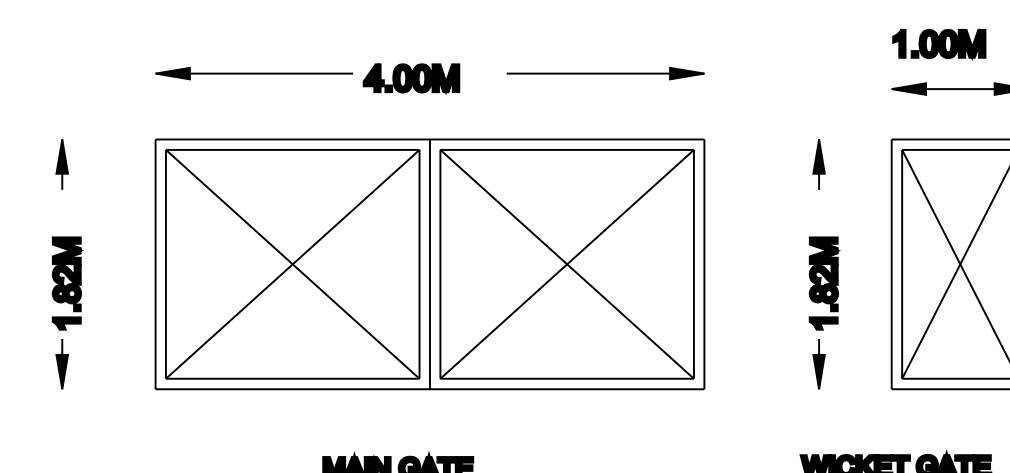

MAIN GATE

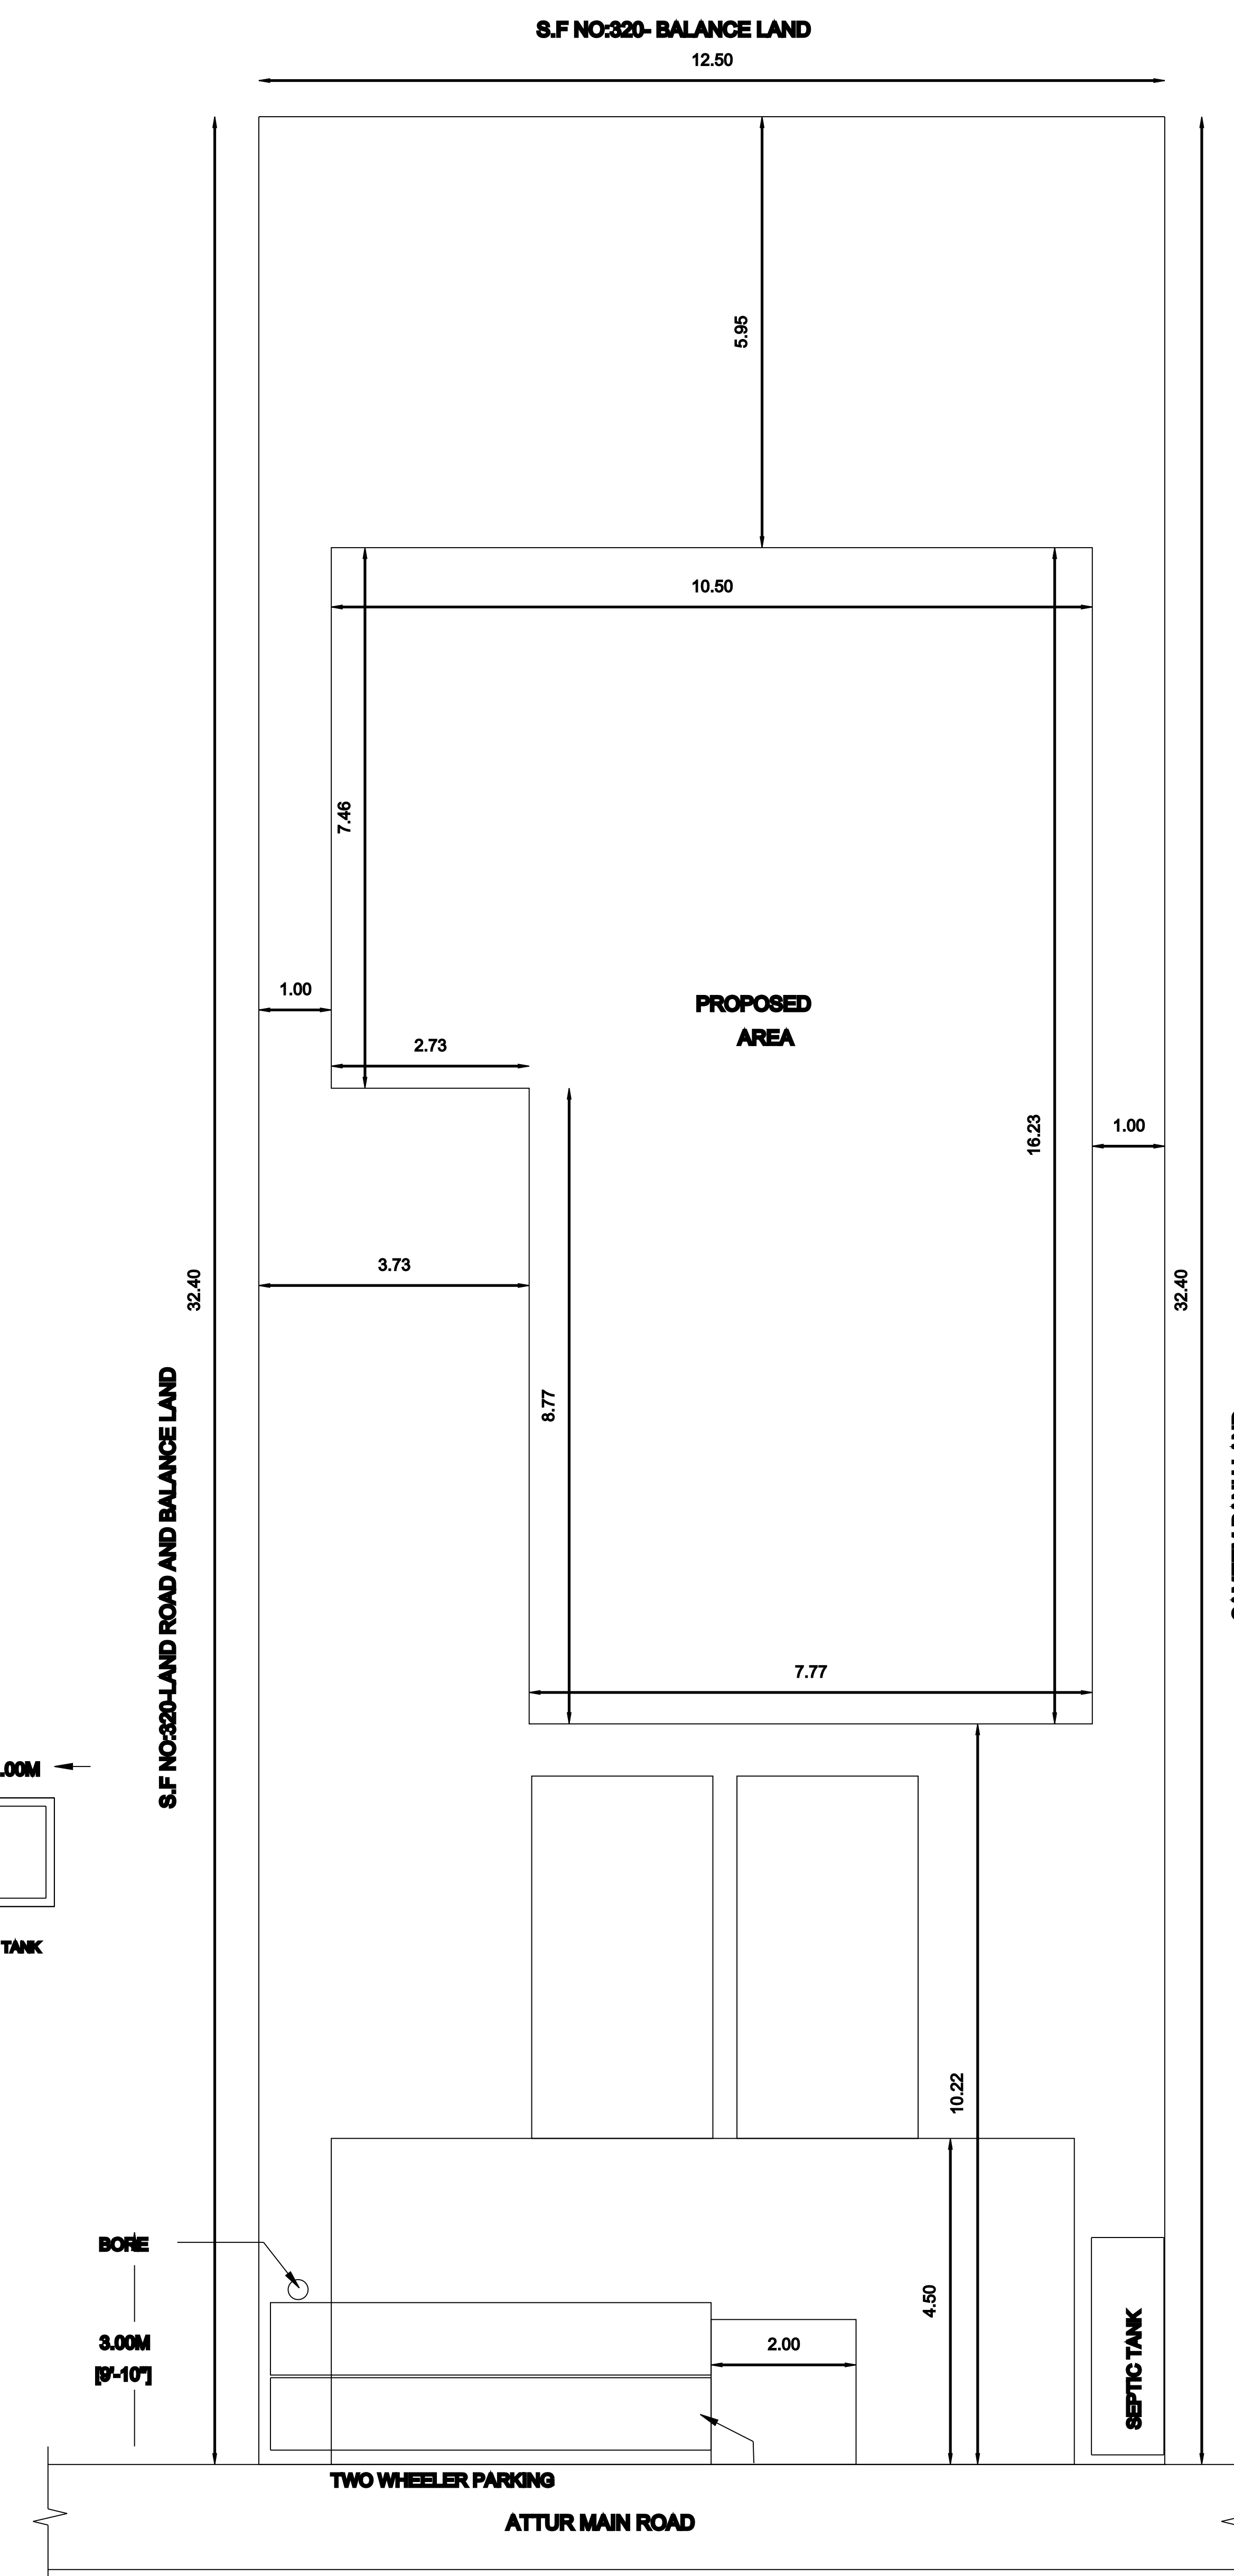WICKET GATE

SITE PLAN

REFERENCE	FEET	METERS
R/S ROLLING SHUTTER	9'0"X7'0"	1.52X2.13
D DOOR	3'0"X7'0"	0.91X2.13
D1 DOOR	2'6"X7'0"	0.76X2.13
W WINDOW	4'6"X4'0"	1.37X1.22
V VENTILATOR	2'0"X2'0"	0.61X0.61
AREA CALCULATION	SQ.FT	SQ.M
TOTAL AREA OF THE SITE	4365.80	404.64
GROUND FLOOR AREA	1578.80	146.47
OPEN AREA	2779.00	258.17

COLOUR INDEX:

1. SITE BOUNDRY SHOWN
2. PROPOSED BUILDING SHOWN
3. EXISTING ROAD SHOWN

NOTE:

1. ALL DIMENSIONS ARE IN FEET & METER
2. WASTE WATER USED FOR GARDENING PURPOSE
3. RAIN WATER HARVESTING PIT TO BE PROVIDED
4. U - SEPTIC TANK TO BE PROVIDED

SCALE :

1 INCH=8 FEET (OR) 1:100

OWNER:

15. Barak katha nigha

Mrs.BARAKKATHUNNISHA
W/O MOHAMED MUSTHFA

ENGINEER:

J. Am

Er.J.AKASH B.E

Govt. Registered Engineer

Reg.No: 089/LS/2022/00002

M.S.K Complex,New bus stand back side

Perambalur-621212 ph-7339450551



KEY PLAN
(NOT TO SCALE)