


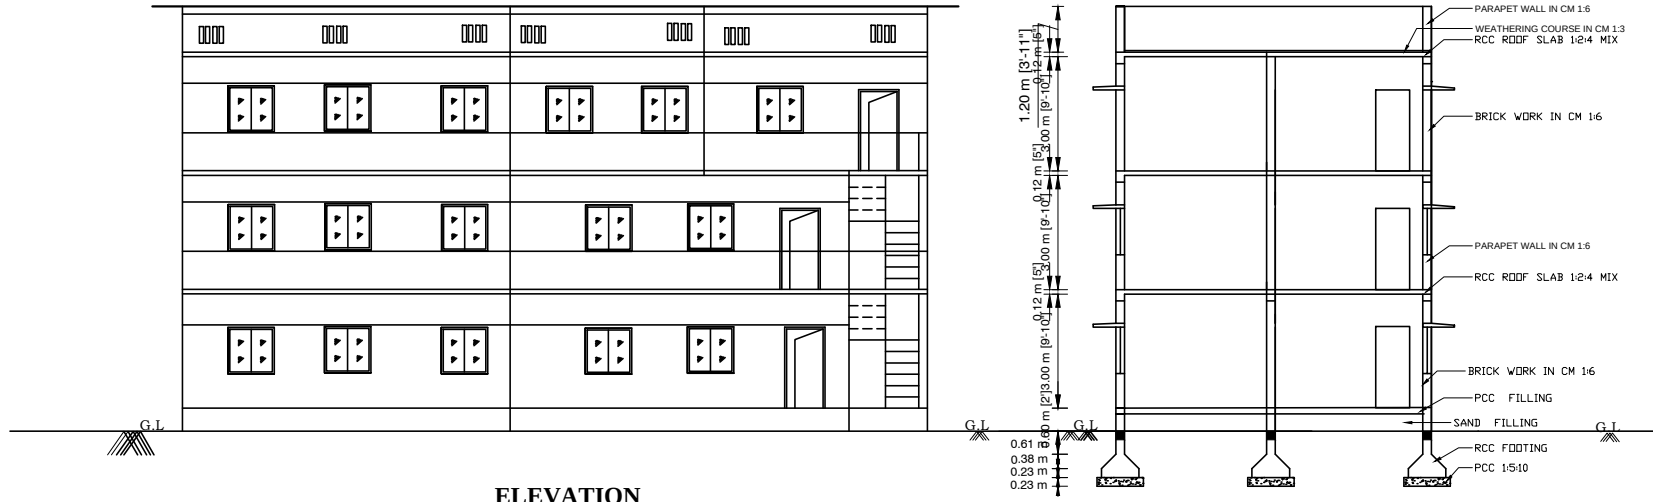

ELEVATION

SECTION ON KA

PLAN SHOWING THE PROPOSED ADDITIONAL CONSTRUCTION OF A R.C.C ROOF SECOND FLOOR RESIDENTIAL BUILDING OVER THE EXISTING BUILDING IN D.NO: S.F NO: 282/9, AT MEL CHINTHAMANIYUR, OLAI PATTI VILLGE PANCHAYAT, MECHERI UNION, METTUR-TK, SALEM-DT.

APPLICANT :- Mr. P.SURESH, S/o , PACHIYANNAN,

SPECIFICATION:-

ALL DETAILS ARE AS SHOWN IN SECTION ON ---- "K-A"


JOINERIES:-

M.D ---- MAIN DOOR----	4'0" X 7'0"	1.22 X 2.13
D ---- DOOR ----	3'3" X 7'0"	0.99 X 2.13
D1 ----DOOR ----	2'6" X 7'0"	0.76 X 2.13
W --- WINDOW ----	5'0" X 4'6"	1.52 X 1.37
V --- VENTILATOR ----	3'0" X 2'0"	0.91 X 0.60
GW ---- GLASS WINDOW ---	3'3" X 10'0"	1.00 X 3.05


AREA DETAILS:-

	Sq.ft.	Sq.mt.
TOTAL AREA OF SITE AREA	2320.00	215.50
EXISTING GROUND FLOOR	1545.80	143.61
EXISTING FIRST FLOOR	1545.80	143.61
EXISTING SECOND FLOOR	1133.33	105.29
PROPOSED SECOND FLOOR (FSI)	348.63	32.40
TOTAL BUILT UP AREA	4573.56	424.91
OPEN SPACE AREA	774.20	71.89


OWNER'S BOUNDARY SHOWN IN GREEN-----
PROPOSED CONSTRUCTION SHOWN IN RED-----
EXISTING ROAD SHOWN IN YELLOW-----

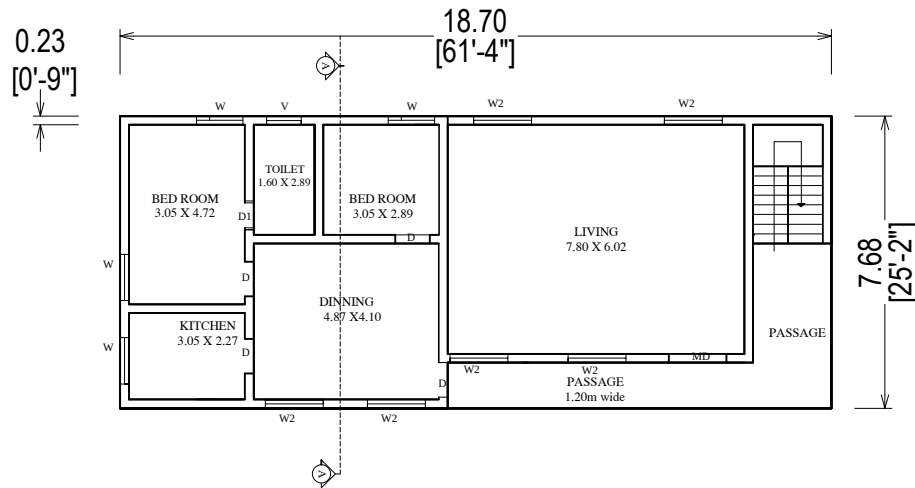

EXISTING GROUND FLOOR PLAN

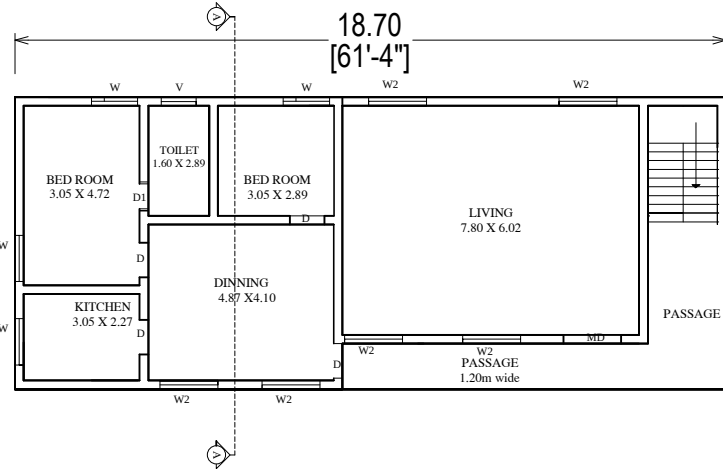

EXISTING FIRST FLOOR PLAN

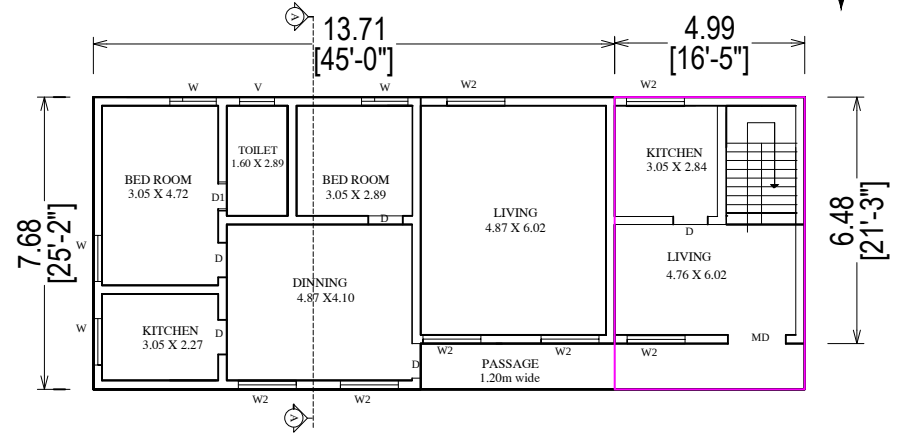

EXISTING & PROPOSED SECOND FLOOR PLAN

PROPOSED SECOND FLOOR AREA




OFFICE USE ONLY :-



REGISTERED ENGINEER :-

Er.T.BALAMURUGAN.
REGISTERED ENGINEER (Grade-1)
& Consulting Civil Engineer,
TAJ CONSULTANTS & CONTRACTORS,
Salem main road, MECHERI-636 453.
Cell: 98947 53044, 82200 22666
Email: tajbalu@gmail.com.

APPLICANT :-

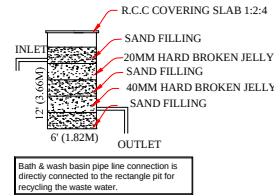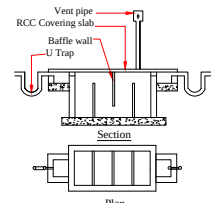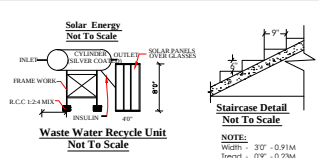

Site Plan

