

PLAN SHOWING THE EXISTING RESIDENTIAL GROUND FLOOR & PROPOSED ADDITIONAL CONSTRUCTION OF R.C.C ROOFING

RESIDENTIAL FIRST FLOOR BUILDING IN S.F NO: 46/25,PATTA NO : 899,KOTHAMPADI VILLAGE ,ATTUR(TK), SALEM (DT).

SCALE 1: 100


NAME OF THE APPLICANT: Mrs . K. VALARMATHI W/o Mr. ANBAZHAGAN.

PLAN ,ELEVATION AND SECTION	SCALE 1:100	ALL DIMENSIONS ARE IN " METER"
-----------------------------	-------------	--------------------------------

JOINERY DETAILS:			
DESCRIPTION		METER	FEET
MD	MAIN DOOR	0.90 X 2.10	3'0" X 7'0"
D	DOOR	0.90 X 2.10	3'0" X 7'0"
D ₁	DOOR	0.76 X 2.10	2'6" X 7'0"
W ₁	WINDOW	1.22 X 1.22	4'0" X 4'0"
V	VENTILATOR	0.90 X 0.61	3'0" X 2'6"

AREA STATEMENT:	SQ.MT	SQ.FT
AS PER DOCUMENT	139.35	1500.00
EXISTING BUILDING AREA:		
GROUND FLOOR	81.81	880.59
PROPOSED BUILDING AREA:		
FIRST FLOOR (FSI AREA)	56.33	606.32
HEADROOM (NON FSI AREA)	5.22	56.18
TOTAL BUILD UP AREA	61.55	662.50
BUILDING CARPET AREA:		
FIRST FLOOR	40.88	440.02
AREA OF OPEN SPACE	57.54	619.35
FLOOR SPACE INDEX (FSI)	138.14/139.35	0.99 <= 2
PLOT COVERAGE		58.70%

APPLICANT:-	REGISTERED ENGINEER:-
Mrs.K.Valarmathi Mrs.K.VALARMATHI	M. ManojKumar Er.M.MANOJKUMAR, B.E., SRI MAHASAKTHI BUILDERS, REGISTERED ENGINEER (RE-III) REG.No:045/LS/2024/00004, ATTUR TALUK, SALEM DISTRICT. CELL : 70100-16615

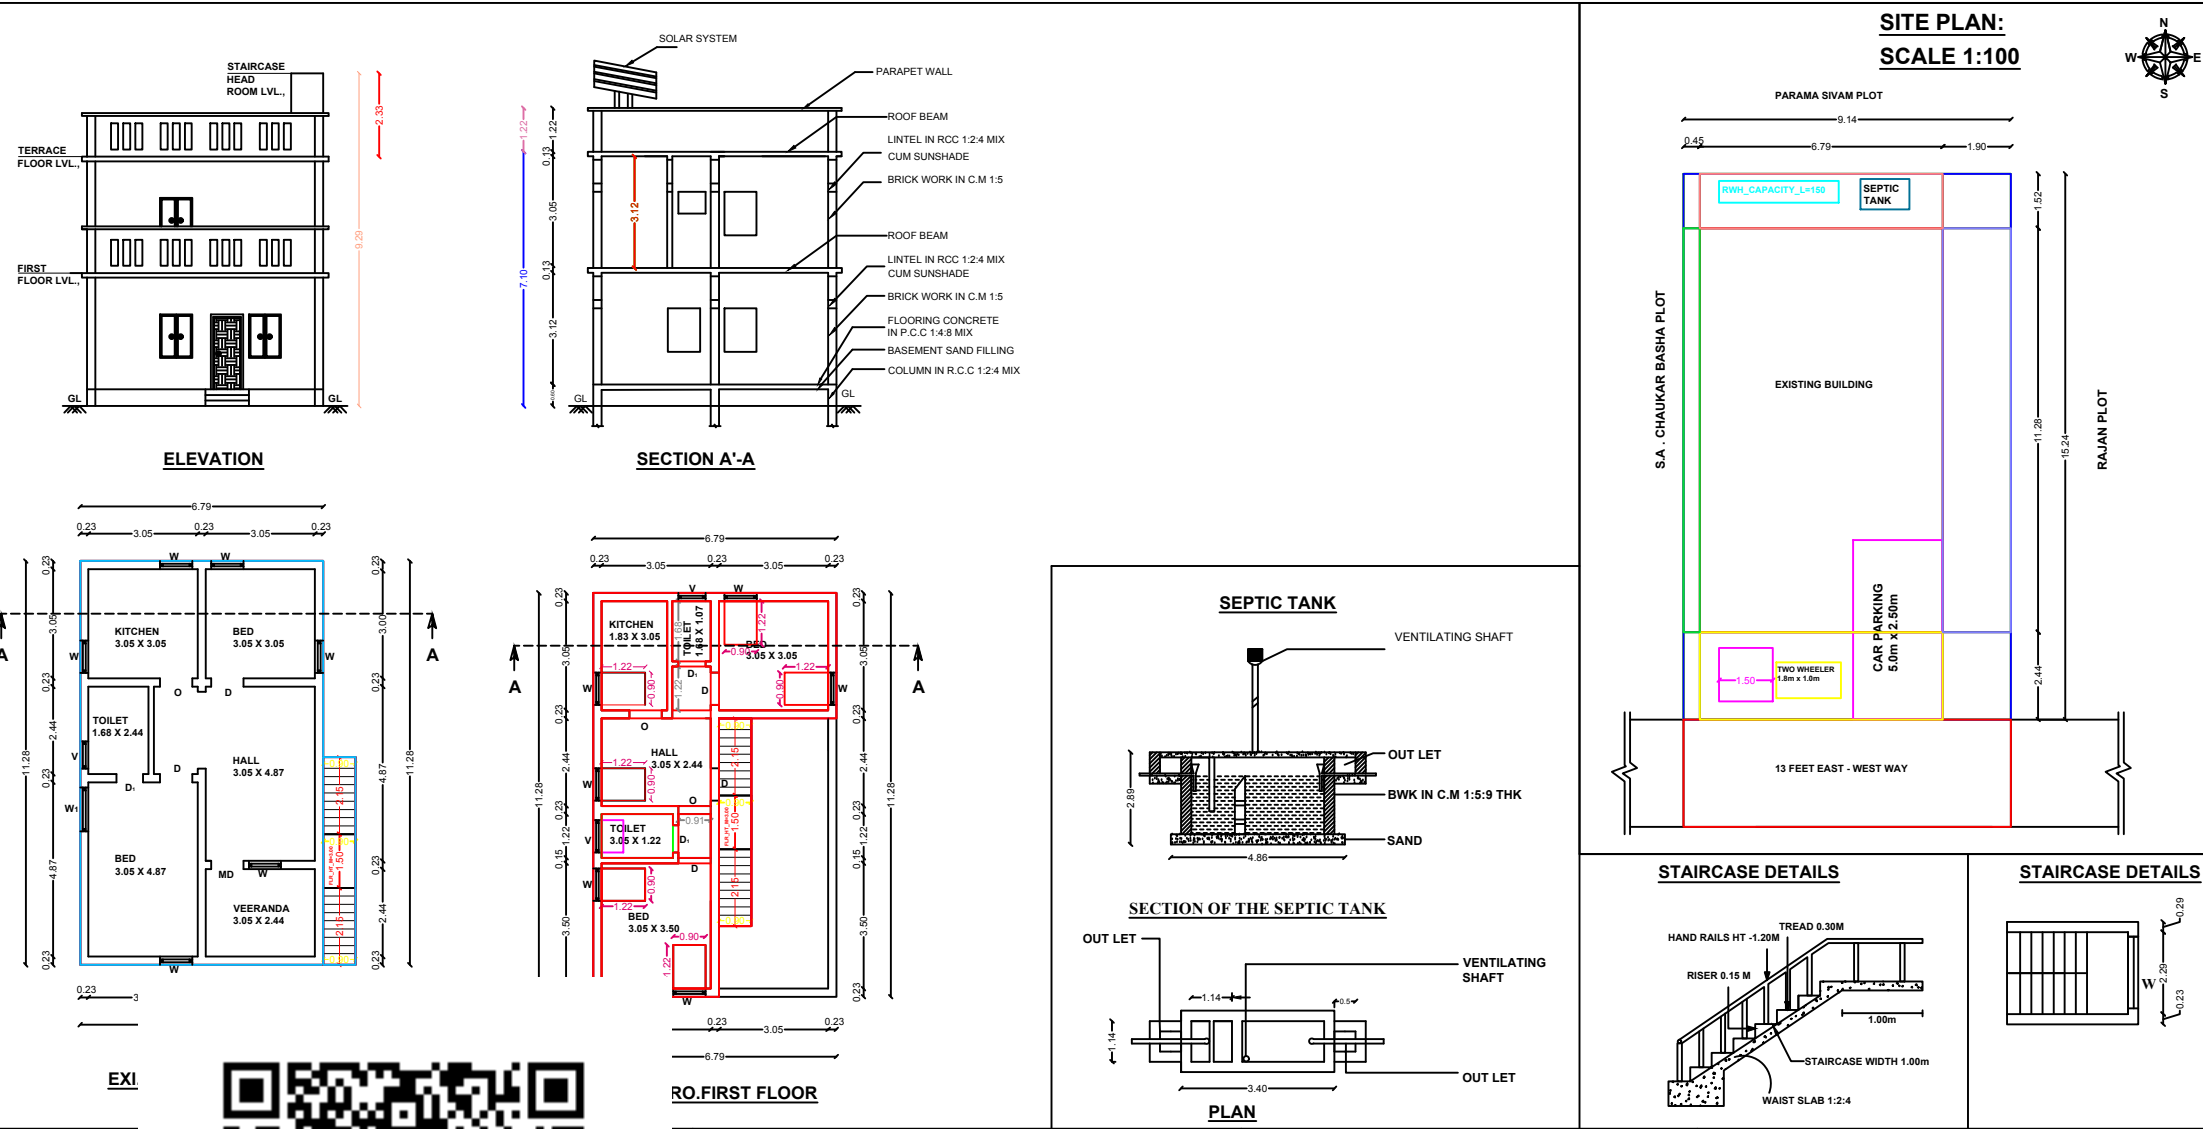

APPROVAL:-