

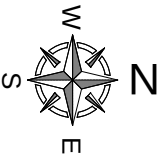


PLAN SHOWING THE PROPOSED CONSTRUCTION OF A REINFORCED CEMENT CONCRETE (R.C.C) ROOF RESIDENTIAL BUILDING IN S.F.NO : 20/3B, NEW NO: 20/3B5, PATTA NO: 2240, DHASANUR, KONGUPATTY, KONGUPATTY (NORTH) VILLAGE PANCHAYAT, KADAYAMPATTI UNION, KADAYAMPATTI-TK, SALEM-DT.,

APPLICANT : Sri.P.SASIKUMAR,
S/O, PERUMAL,.

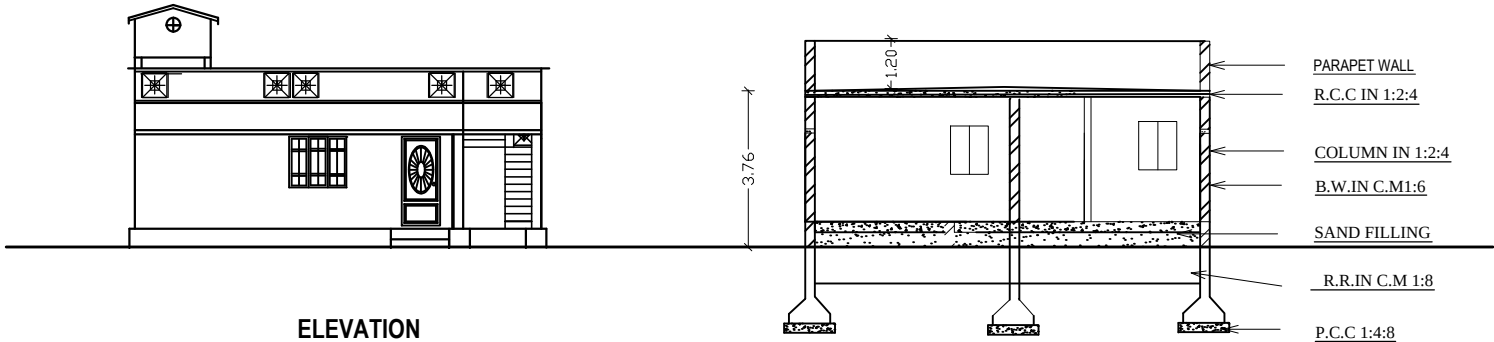

SECTION ON -XY

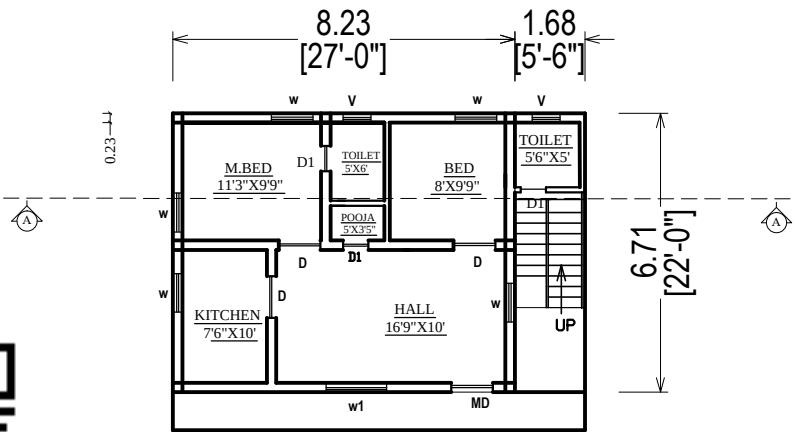


PLAN
FACED TO EAST
SCALE = 1:100




OWNER'S BOUNDRY
PROPOSED BUILDING
EXISTING ROAD

FOUNDATION DETAIL - A

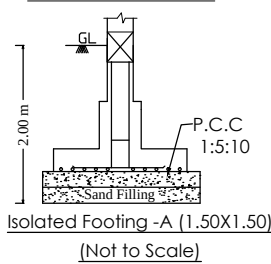



SEPTIC TANK

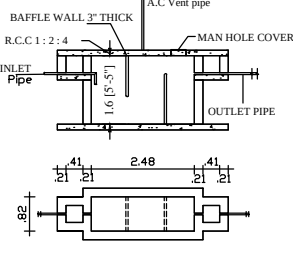


OFFICE USE ONLY :-

SITE & LOCATION PLAN


SCALE: 1 :100

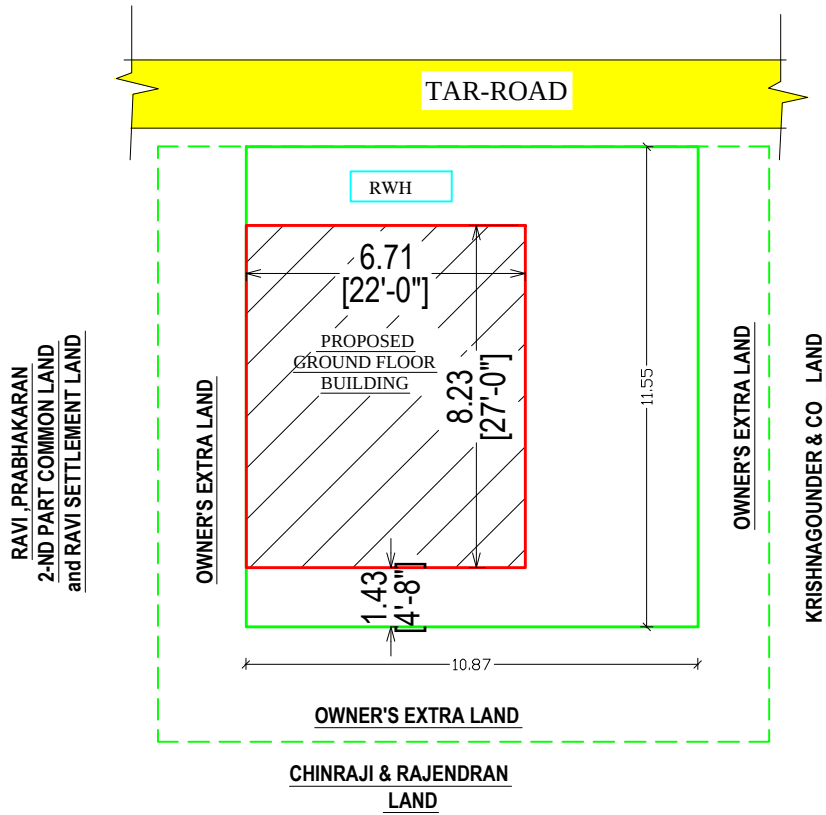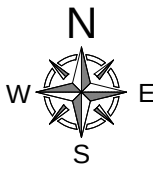

Solar Energy
Not To Scale

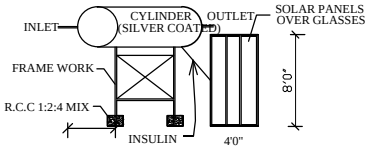

RAIN WATER HARVESTING TANK

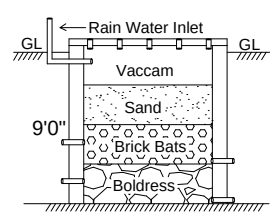

APPLICANT :-

Sri.P.SASIKUMAR,
S/O, PERUMAL,.

JOINERY DETAILS

MD	MAIN DOOR	3'06" X 7'00"	D	DOOR	3'00" X 7'00"
D1	DOOR	2'06" X 7'00"	W1	WINDOW	5'00" X 4'00"
W	WINDOW	3'00" X 4'00"	V	VENTI'R	2'00" X 1'06"
W2	WINDOW	1'06" X 7'00"	OA	ARCH	4'00" X 7'00"

AREA DETAILS

SI	DETAILS	SQ.FT	SQ.M
1.	TOTAL LAND AREA (0.56.75 CENT)	24743.00	2299.53
2.	PLOT AREA -BUILDING PURPOSE	1350.00	125.48
3.	BUILDING PLINTH AREA (FSI AREA)	594.00	55.20
4.	CARPET AREA	455.00	42.28
5.	OPEN AREA (2 - 3)	756.00	70.28

REGISTERED ENGINEER :-

Er.T.BALAMURUGAN,
REGISTERED ENGINEER (Grade-1)
& Consulting Civil Engineer,
Taj Cosultants & Contractors,
Salem main road, MECHERI-636 453.
Cell: 98947 53044, 82200 22666
Email: tajbalu@gmail.com.