



PLAN SHOWING THE PROPOSED CONSTRUCTION OF A REINFORCED CEMENT CONCRETE (R.C.C) ROOF RESIDENTIAL BUILDING IN S.F.NO : 455/1C1, NEW NO: 455/1C1B, PATTA NO: 3897, KOOTHANUR, MALLIKUNDAM-POST, MALLIKUNDAM VILLAGE PANCHAYAT, MECHERI-UNION, METTUR-TK, SALEM-DT.,

APPLICANT : Sri. G.LOGANATHAN,
S/O, GOVINDHAN,.

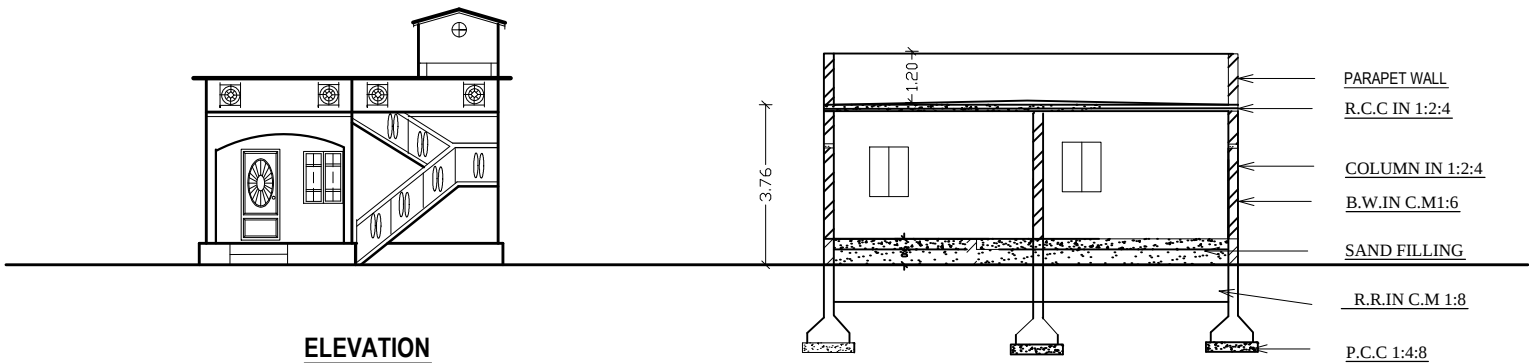


ELEVATION


SECTION ON -AA

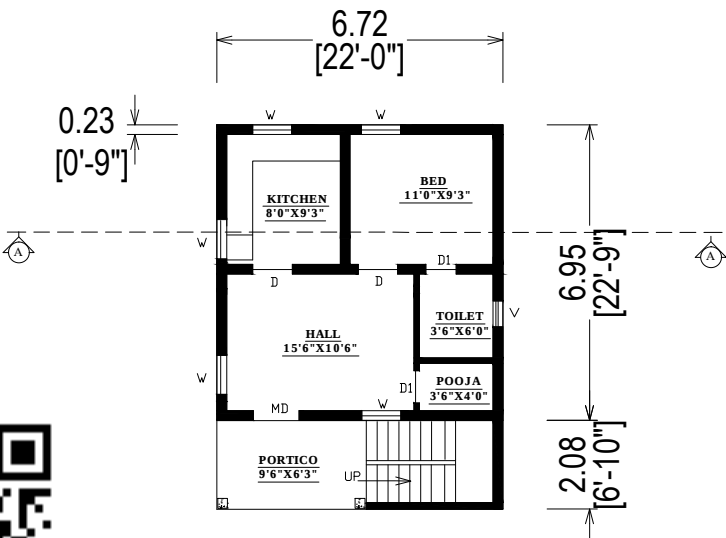

PLAN
FACED TO NORTH
SCALE = 1:100

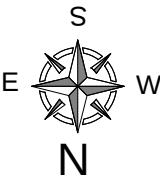




OWNER'S BOUNDRY
PROPOSED BUILDING
EXISTING ROAD

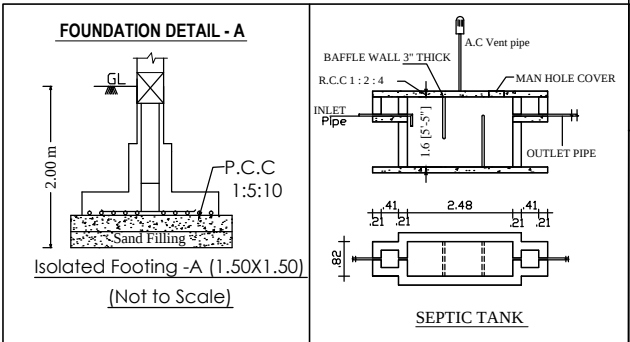


OFFICE USE ONLY :-

SITE & LOCATION PLAN

SCALE: 1 :100 S.F.NO: 452 & 451 LAND

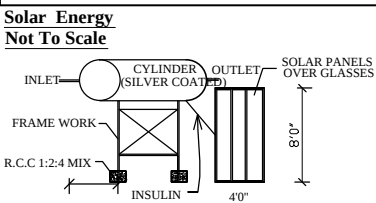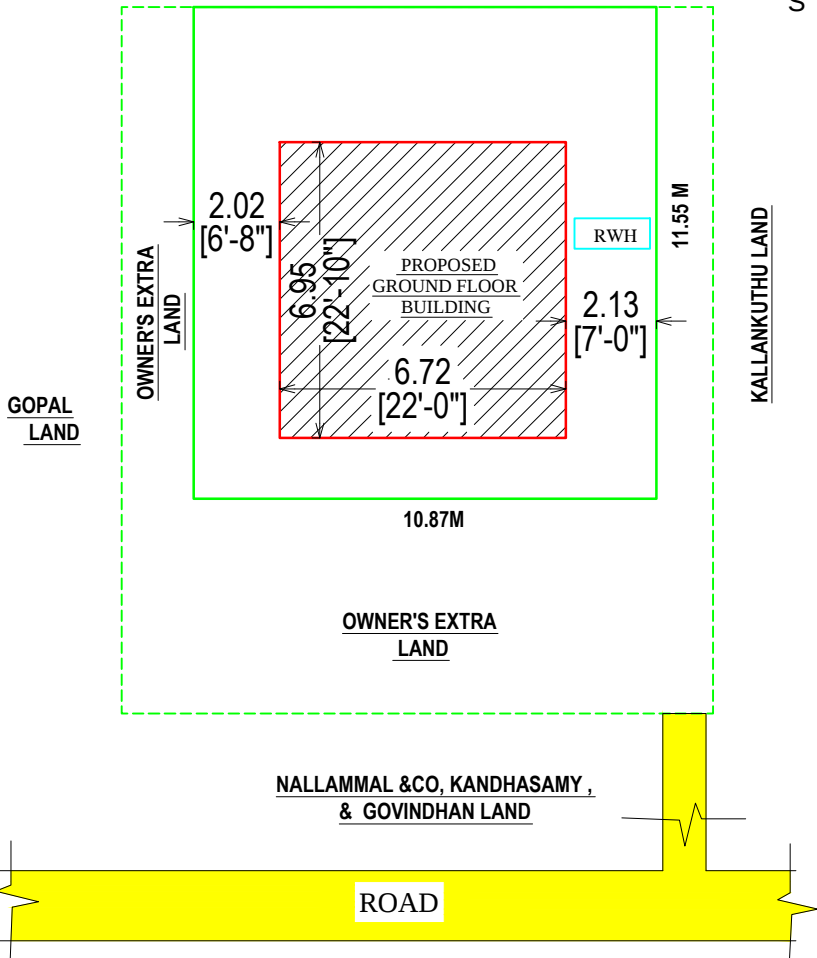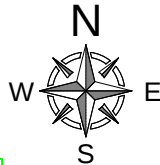

RAIN WATER HARVESTING TANK

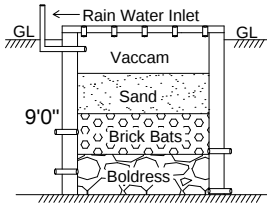

APPLICANT :-

Sri. G.LOGANATHAN,
S/O, GOVINDHAN,.

JOINERY DETAILS

MD	MAIN DOOR	3'06" X 7'00"	D	DOOR	3'00" X 7'00"
D1	DOOR	2'06" X 7'00"	W1	WINDOW	5'00" X 4'00"
W	WINDOW	3'00" X 4'00"	V	VENTI'R	2'00" X 1'06"
W2	WINDOW	1'06" X 7'00"	OA	ARCH	4'00" X 7'00"

AREA DETAILS

SI	DETAILS	SQ.FT	SQ.M
1.	TOTAL LAND AREA (0.68.5 CENT)	29866.00	2775.65
2.	PLOT AREA -BUILDING PURPOSE	1350.00	125.48
3.	BUILDING PLINTH AREA (FSI AREA)	502.28	46.68
4.	CARPET AREA	365.00	33.92
5.	OPEN AREA (2 - 3)	756.00	70.28

REGISTERED ENGINEER :-

Er.T.BALAMURUGAN,

REGISTERED ENGINEER (Grade-1)
& Consulting Civil Engineer,
Taj Cosultants & Contractors,
Salem main road, MECHERI-636 453.
Cell: 98947 53044, 82200 22666
Email: tajbalu@gmail.com.