



PLAN SHOWING THE PROPOSED CONSTRUCTION OF R.C.C TERRACED ROOF RESIDENTIAL BUILDING
IN OLD S.NO-86/9A3,NEW S.NO-86/9A3B, PLOT NO-33,34,35,36 & 37,S.S.R GARDEN LAYOUT,
KARIPATTI VILLAGE,VALAPADY TALUK, AYOTHYAPATTINAM SUB REG DT, SALEM DISTRICT.

APPLICANT: Mr.P.BALASHANMUGAM,S/o.Mr.PERUMAL. APPROVED LAYOUT NO-06/2021.

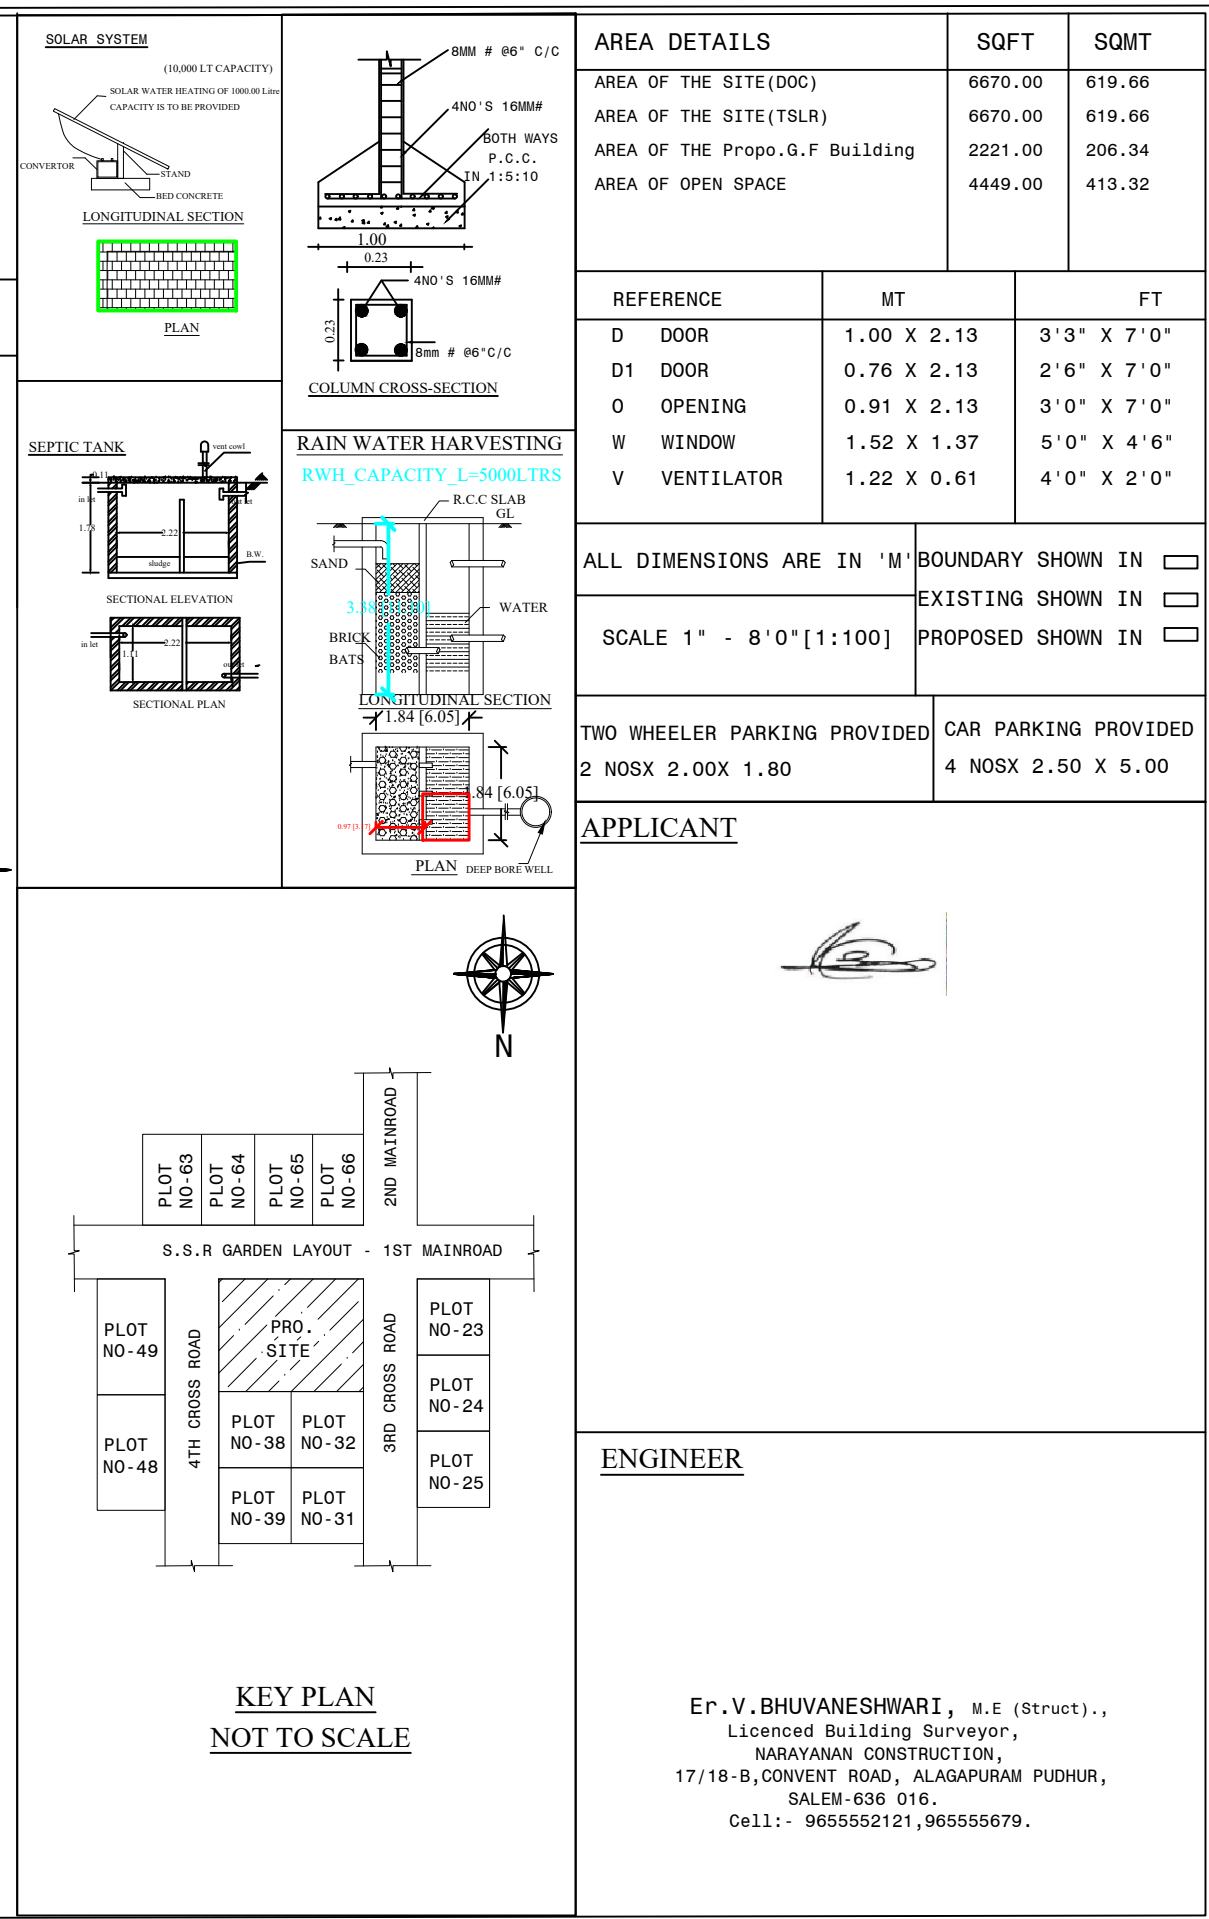

PLAN INFO
PLOT_AREA_M2=619.66
SINGLE_FAMILY_BLDG=YES
CRZ=NO
SECURITY_ZONE=NO
ACCESS_WIDTH_M=3.00
WHETHER_GOV'T_OR_AIDED_SCHOOL=NO
ROAD_WIDTH=10.09
ROAD_LENGTH=250.00
AVG_PLOT_DEPTH= 24.38
AVG_PLOT_WIDTH= 26.37
AS_AT_SITE=619.73
AS_PER_DOCUMENT=619.66
FMB_OR_PLR=619.73
LAND_USE_ZONE = RESIDENTIAL
PLOT_NO=33,34,35,36,37
SURVEY_NO= 86/9A3B
DISTRICT=SALEM
TALUK=VALAPADY
PATTA_NO=0
RWH_DECLARED=YES
BUILDING_NEAR_TO_RIVER=NO
IS_SWIMMING_POOL_EXISTS=NO
AREA_TYPE=OTHERS
BUILDING_NEAR_MONUMENT=NO
BUILDING_NEAR_GOV'T_BLDG=NO
PROVISION_FOR_GREEN_BUILDINGS_AND_SUSTAINABILITY=YES
FIRE_PROTECTION_AND_FIRE_SAFETY_REQUIREMENTS=YES
NOC_FOR_CONSTRUCTION_NEAR_MONUMENT=NO
NOC_FIRE_DEPT=NO
PREMIUM_FSI_REQUIRED=NO
IS_APPROVED_LAYOUT=NO
JURISDICTION_TYPE=PANCHAYAT
IF_HERITAGE_TOWN_LESS THAN_1KM_RADIUS=NO
OSR_APPLICABLE=NO

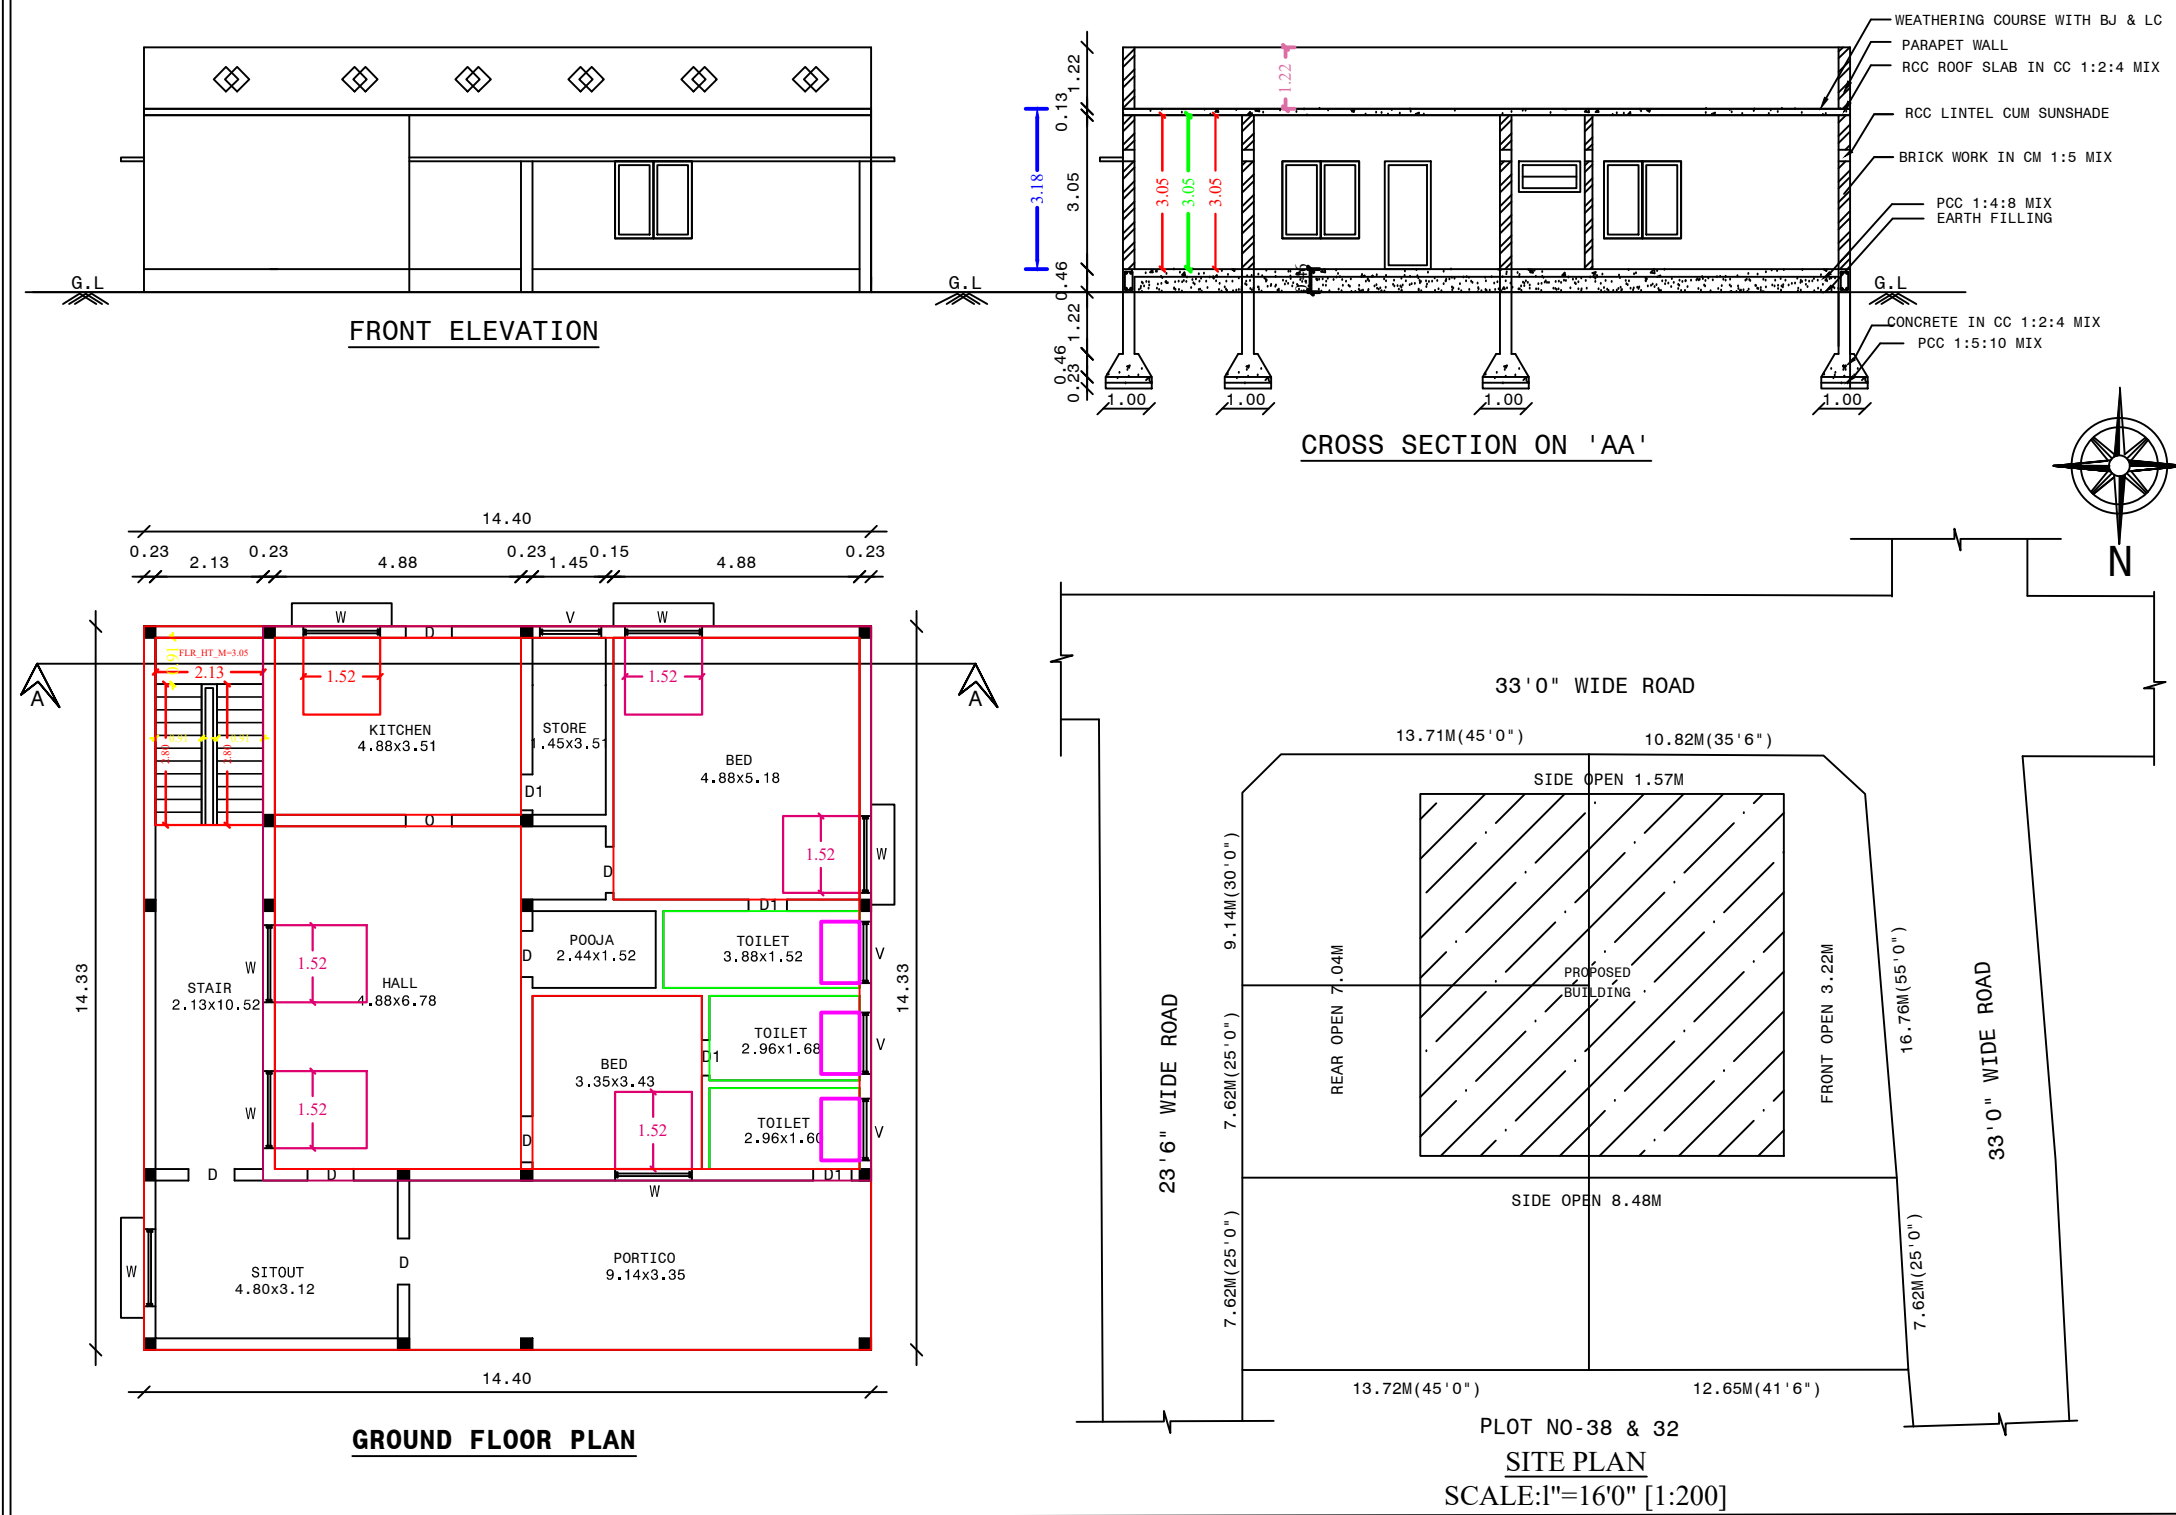