
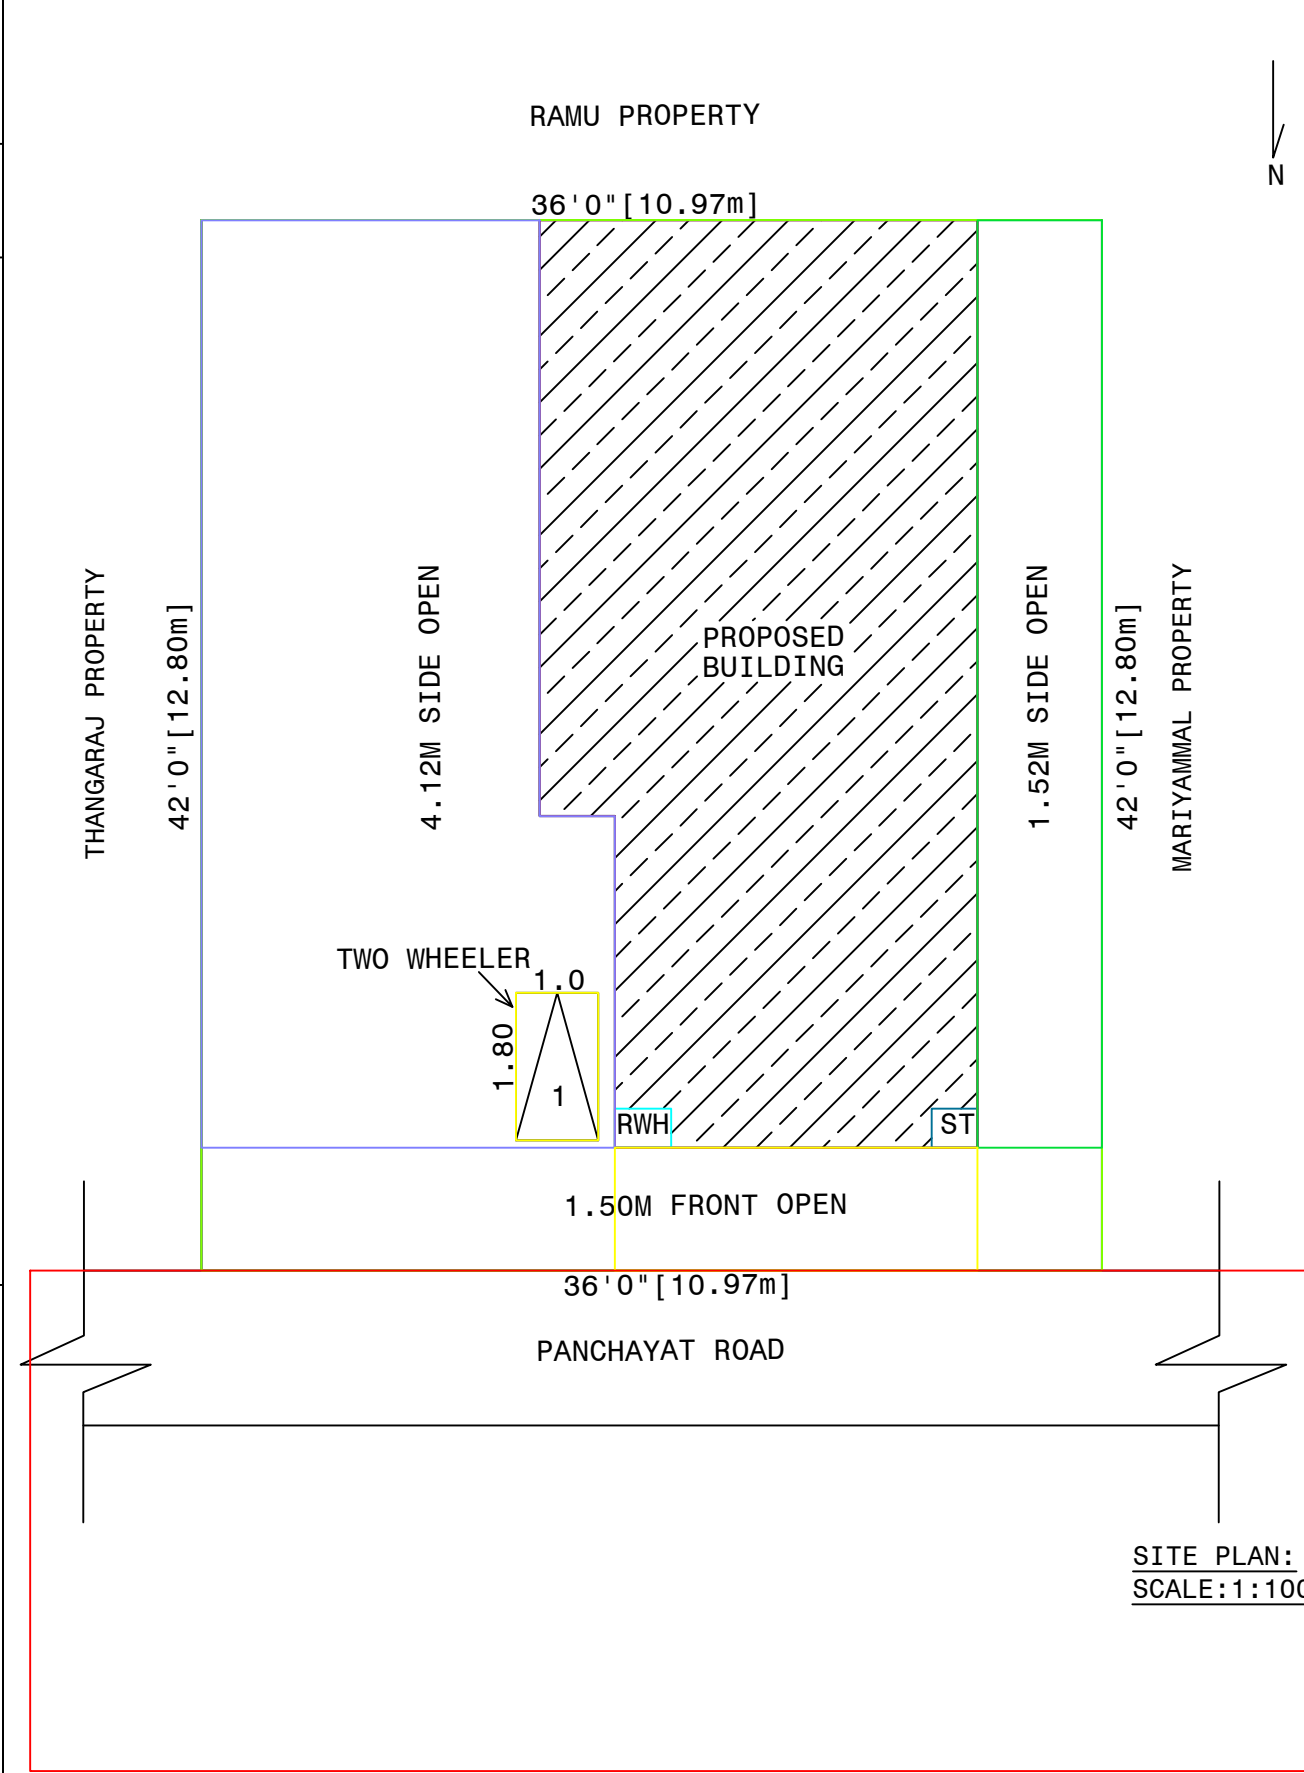
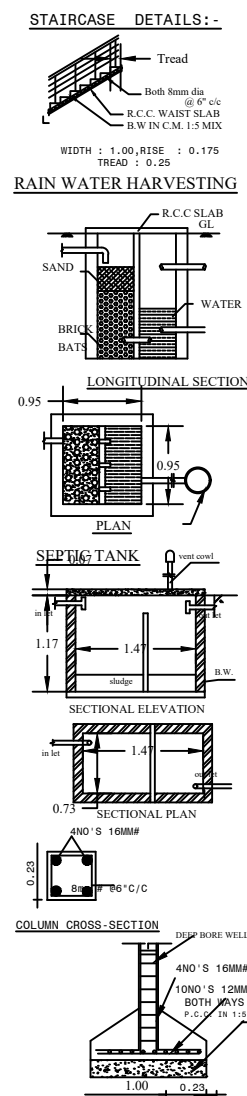
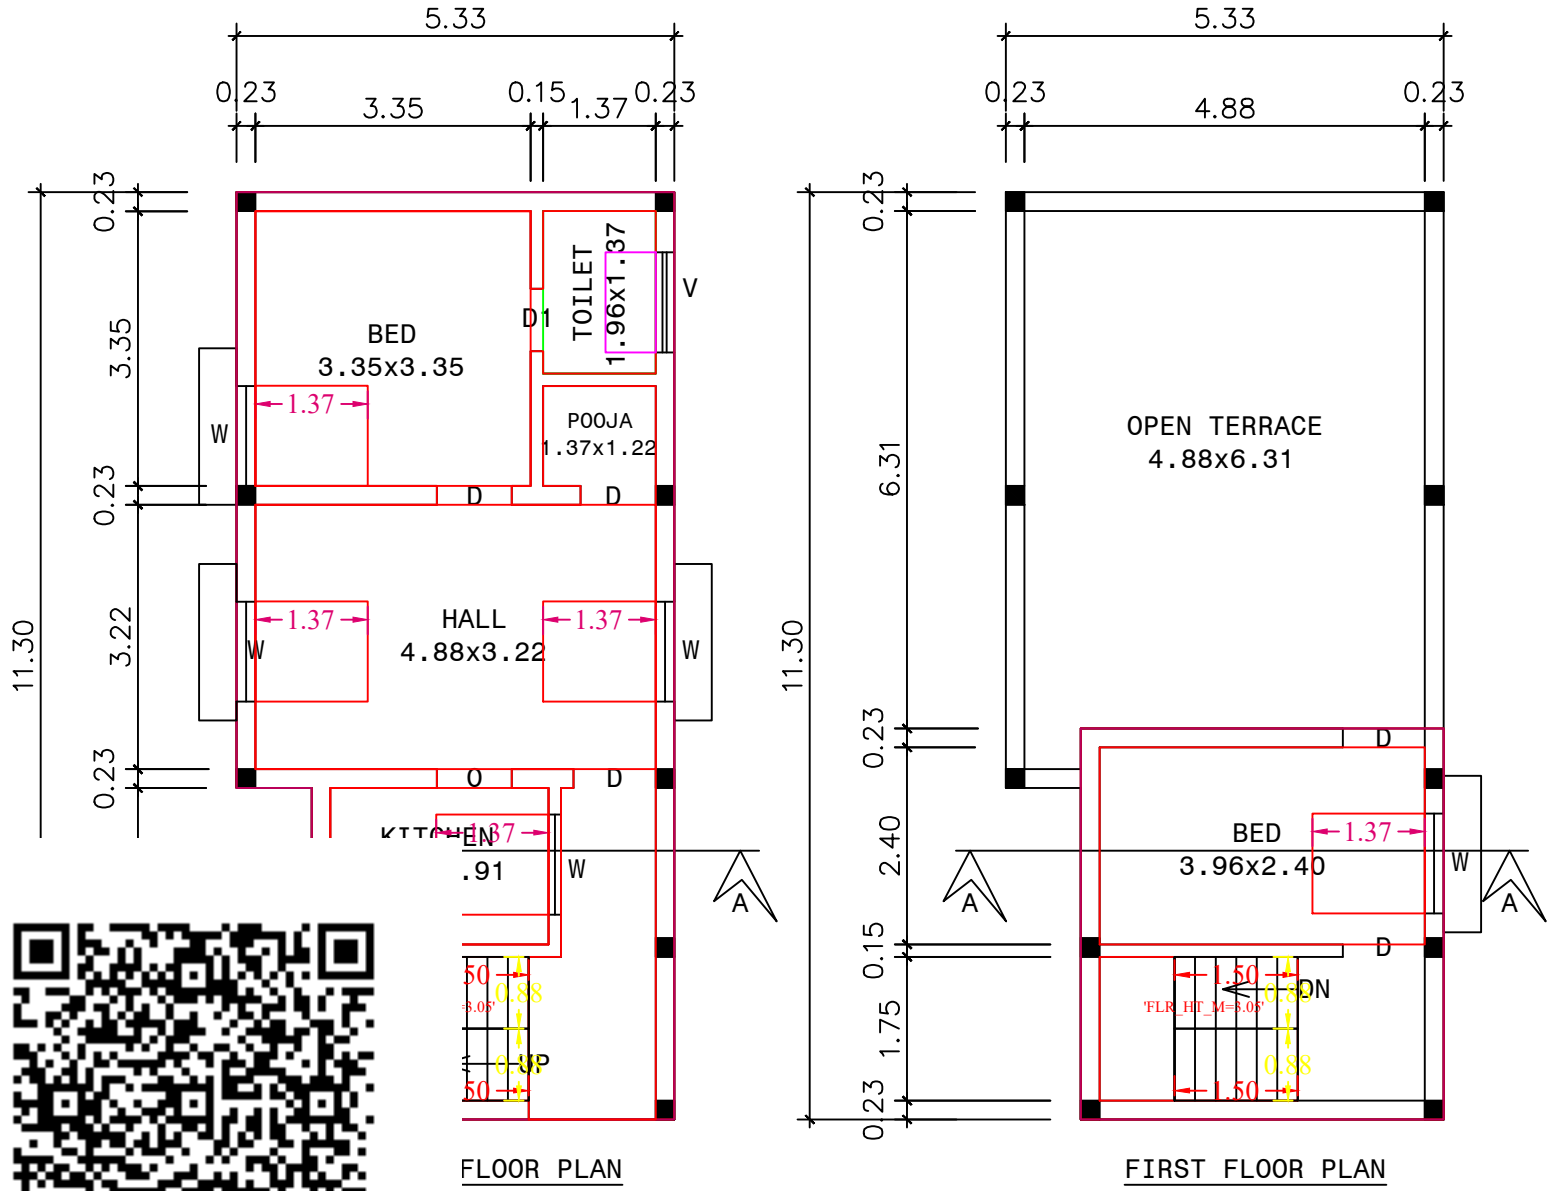


PLAN SHOWING THE PROPOSED CONSTRUCTION OF R.C.C TERRACED ROOF RESIDENTIAL BUILDING IN S.F.NO.64/2G1, THIRUMALAGIRI VILLAGE, THIRUMALAGIRI PANCHAYAT, SALEM UNION, SALEM WEST TALUK, SALEM DISTRICT.

APPLICANT:
Mrs.R.AKILA., W/o.Mr.RAJENDIRAN.

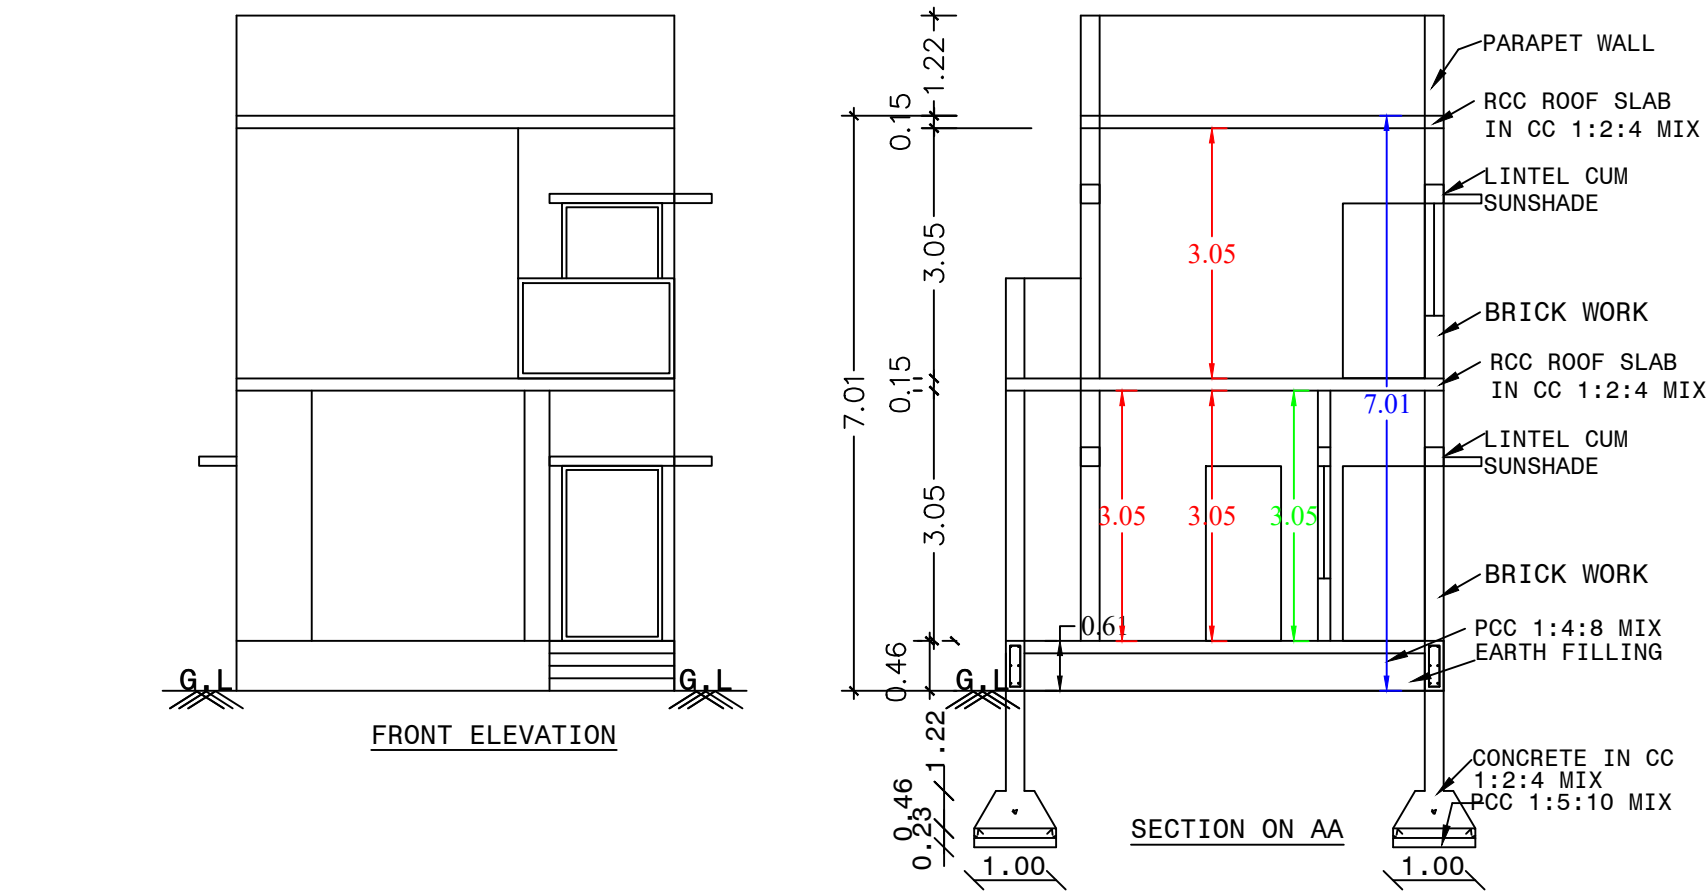

APPLICANT

ENGINEER

Er.V.BHUVANESHWARI ME (Struct.)
HARAYANAH CONSTRUCTIONS
LICENSED BUILDING SURVEYOR
DTCP/SALEM/RE-III/06/2022
No:17/18-B, CONVENT ROAD,
ALAGAPURAM PUDHUR, SALEM-636 016.
Ph: 96555 52121, 96555 57677

REFERENCE	MT	FT
D DOOR	1.00 X 2.13	3'3" X 7'0"
D1 DOOR	0.76 X 2.13	2'6" X 7'0"
W WINDOW	1.22 X 1.37	4'0" X 4'6"
O OPEN	0.91 X 2.13	3'0" X 7'0"
V VENTILATOR	1.22 X 0.61	4'0" X 2'0"

AREA DETAILS	SQFT	SQMT
AREA OF THE SITE(DOC)	1526.00	141.76
AREA OF THE PRO.G.F Building	609.02	56.58
AREA OF THE PRO.F.F Building	226.58	21.05
Total Area	835.60	77.63
AREA OF OPEN SPACE	916.98	85.18

ALL DIMENSIONS ARE IN 'M'	BOUNDARY SHOWN IN ☐
SCALE 1" - 8'0" [1:100]	EXISTING SHOWN IN ☐
	PROPOSED SHOWN IN ☐

PLAN INFO
SURVEY_NO= S.F.NO.64/2G1
AS AT SITE=140.47
FMB_OR_PLR=141.76
AS PER DOCUMENT= 141.76
PLOT_NO= 0
PATTA_NO= 510
TALUK=SALEM WEST
DISTRICT=SALEM
OSR_APPLICABLE=NO
PREMIUM_FSI_REQUIRED=NO
IS_APPROVED_LAYOUT=NO
IS_SWIMMING_POOL_EXISTS=NO
SINGLE_FAMILY_BLDG=YES
CRZ=NO
SECURITY_ZONE=NO
ACCESS_WIDTH_M=2.00
WHETHER_GOVT_OR_AIDED_SCHOOL=NO
PLOT_AREA_M2= 141.76
AVG_PLOT_DEPTH=12.80
AVG_PLOT_WIDTH= 10.97
AREA_TYPE= EWS
ROAD_WIDTH=6.10
ROAD_LENGTH=5.00
LAND_USE_ZONE = RESIDENTIAL
RWH_DECLARED=YES
BUILDING_NEAR_TO_RIVER=NO
BUILDING_NEAR_MONUMENT=NO
BUILDING_NEAR_GOVT_BLDG=NO
NOC_FOR_CONSTRUCTION_NEAR_MONUMENT=NO
JURISDICTION_TYPE= PANCHAYAT
IF_HERITAGE_TOWN_LESSTHAN_1KM_RADIUS=NO