



PLAN SHOWING THE PROPOSED CONSTRUCTION OF A REINFORCED CEMENT CONCRETE (R.C.C) ROOF RESIDENTIAL BUILDING IN S.F.NO : 95, NEW NO: 95/2, PATTA NO: 2165, PUDHU REDDIYUR, KONGUPATTY, KONGUPATTY (NORTH) VILLAGE PANCHAYAT, KADAYAMPATTI-UNION, KADAYAMPATTI-TK, SALEM-DT.,

APPLICANT : Sri.P. RAMAN,
S/O, PERUMAL,.

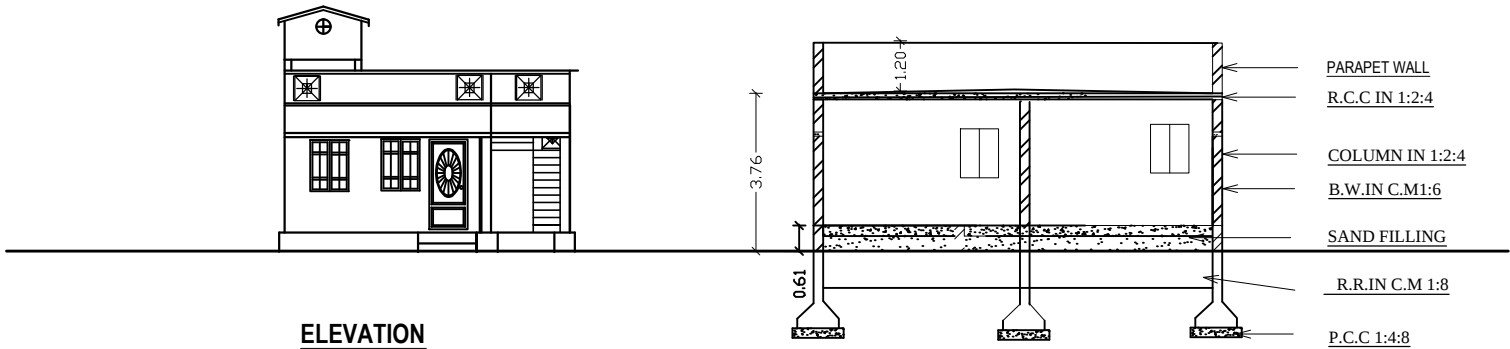


ELEVATION


SECTION ON -XY

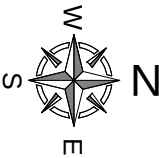

OWNER'S BOUNDRY
PROPOSED BUILDING
EXISTING ROAD

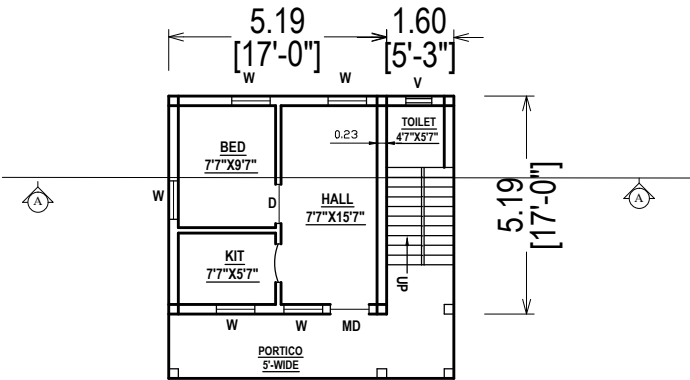



PLAN
FACED TO EAST
SCALE = 1:100

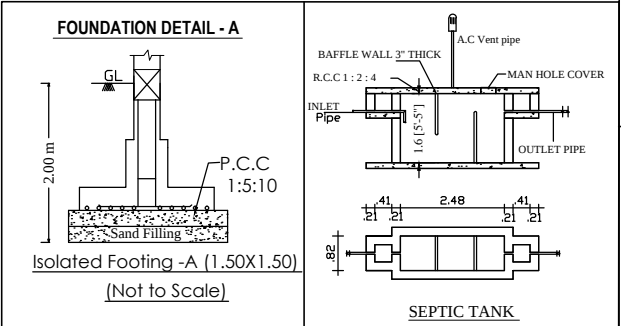


OFFICE USE ONLY :-

SITE & LOCATION PLAN

SCALE: 1 :400

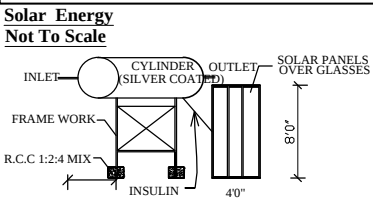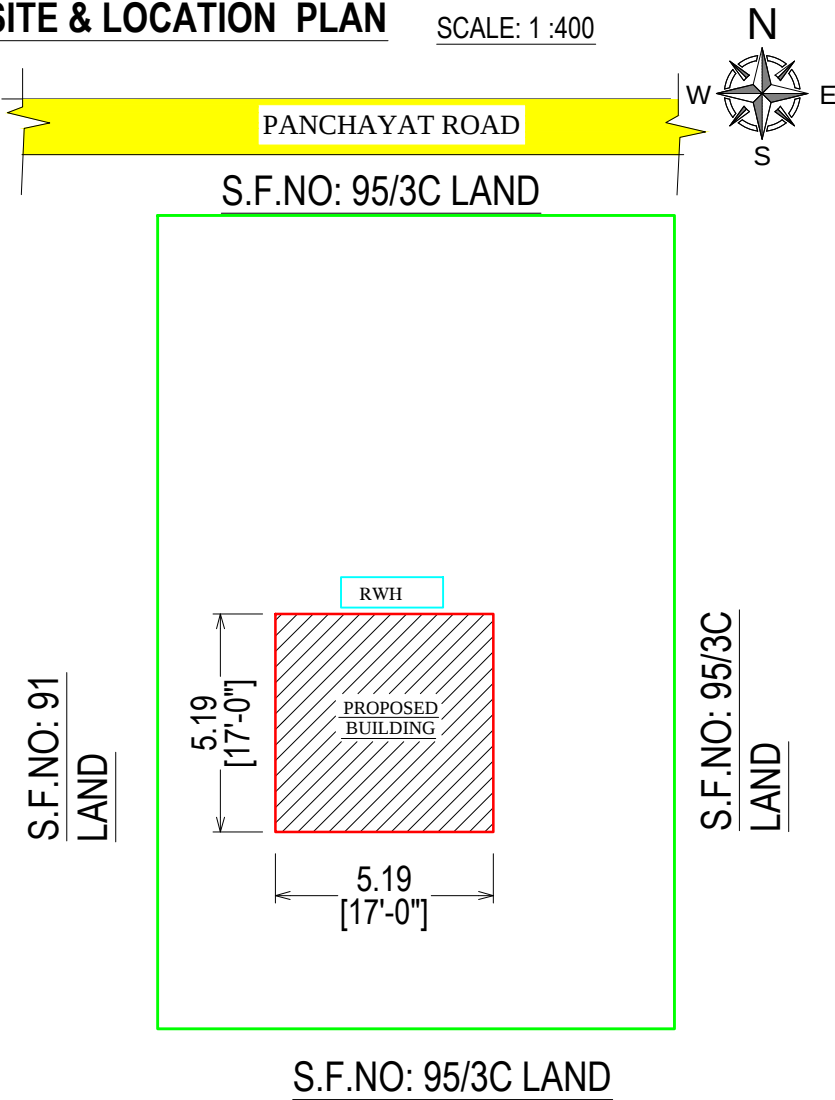

RAIN WATER HARVESTING TANK

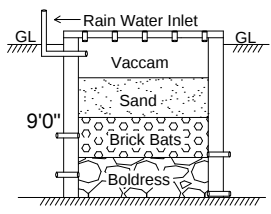

APPLICANT :-

P. Raman

JOINERY DETAILS

MD	MAIN DOOR	3'06" X 7'00"	D	DOOR	3'00" X 7'00"
D1	DOOR	2'06" X 7'00"	W1	WINDOW	5'00" X 4'00"
W	WINDOW	3'00" X 4'00"	V	VENTI'R	2'00" X 1'06"
W2	WINDOW	1'06" X 7'00"	OA	ARCH	4'00" X 7'00"

AREA DETAILS

SI	DETAILS	SQ.FT	SQ.M
1.	TOTAL LAND AREA (40- CENT)	17440.00	1620.80
2.	BUILDING PLINTH AREA (FSI AREA)	289.00	26.85
3.	CARPET AREA	185.00	17.20
4.	OPEN AREA (2 - 3)	17151.00	1593.95

REGISTERED ENGINEER :-

Er.T.BALAMURUGAN

REGISTERED ENGINEER (Grade-1)
& Consulting Civil Engineer,
Taj Cosultants & Contractors,
Salem main road, MECHERI-636 453.
Cell: 98947 53044, 82200 22666
Email: tajbalu@gmail.com.