






PLAN SHOWING THE PROPOSED CONSTRUCTION OF GROUND FLOOR R.C.C TERRACED ROOF RESIDENTIAL BUILDING IN SF.NO:3/2B6, PATTA.NO:1124, KOOKUTTAPATTI(VIL & PANCHAYAT),KADAYAMPATTI(TK),SALEM(DT).

APPLICANT : Mr.I.SANKAR S/O Mr.IYYANAR.

AREA STATEMENT	SQ.FT	SQ.M	
PLOT EXTENT AS PER SITE (71.50CENT)	31142.54	2893.23	
GROUND FLOOR AREA	809.23	75.18	
OPEN AREA	30333.31	2818.05	
TOTAL PROPOSED AREA	809.23	75.18	
SCHEDULE OF JOINERY			
TYPE	DESCRIPTION	SIZE IN FT	SIZE IN M
MD,D	DOOR	3'-0" X 7'-0"	0.91 X 2.13
TD	DOOR	2'-6" X 7'-0"	0.75 X 2.13
W	WINDOW	3'-0" X 4'-0"	0.91 X 1.21
W1	WINDOW	4'-0" X 4'-0"	1.21 X 1.21
V	VENTILATOR	3'-0" X 2'-0"	0.91 X 0.60
KW	KIT.WINDOW	3'-0" X 3'-0"	0.91 X 0.91

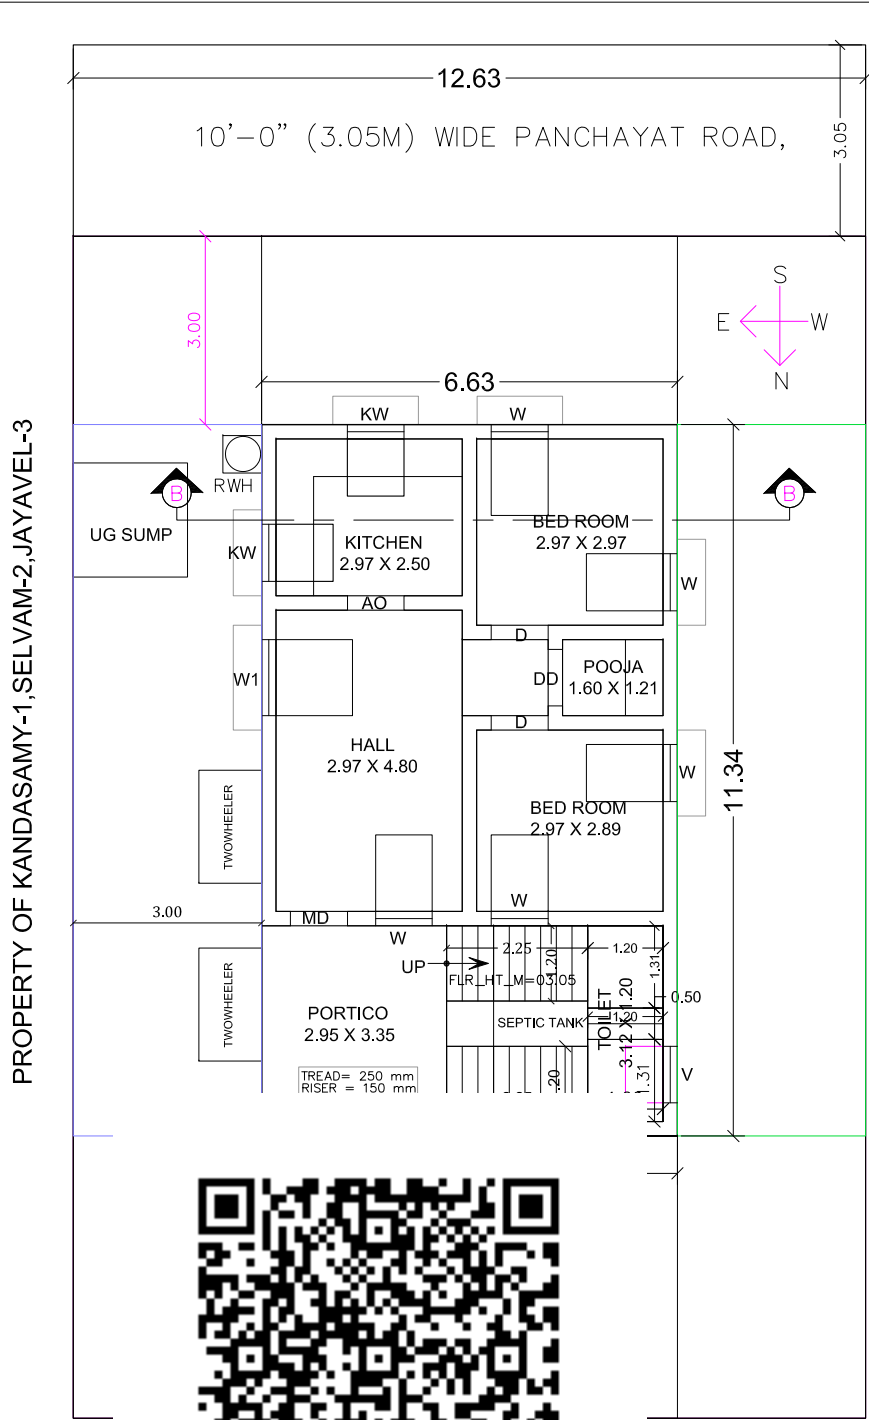

PROPERTY OF VEERAPPAN LAND

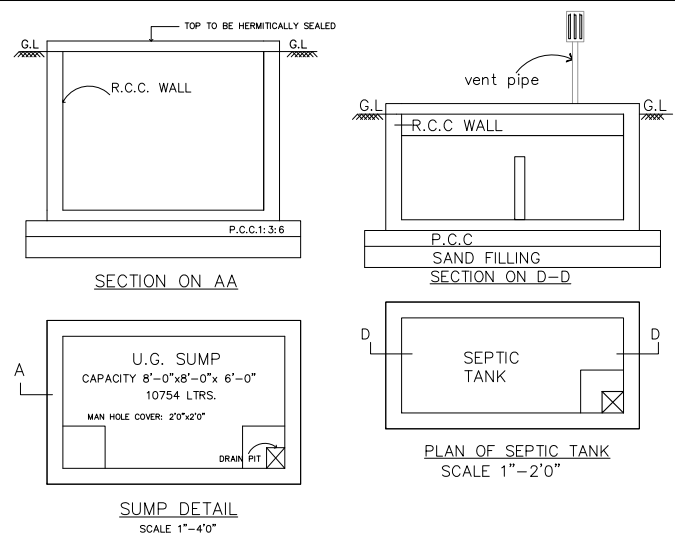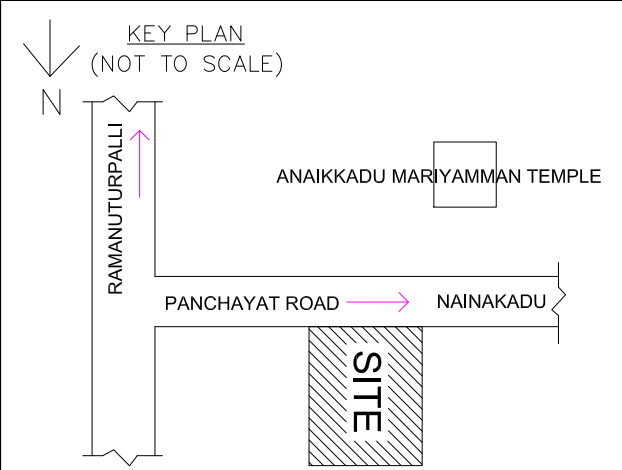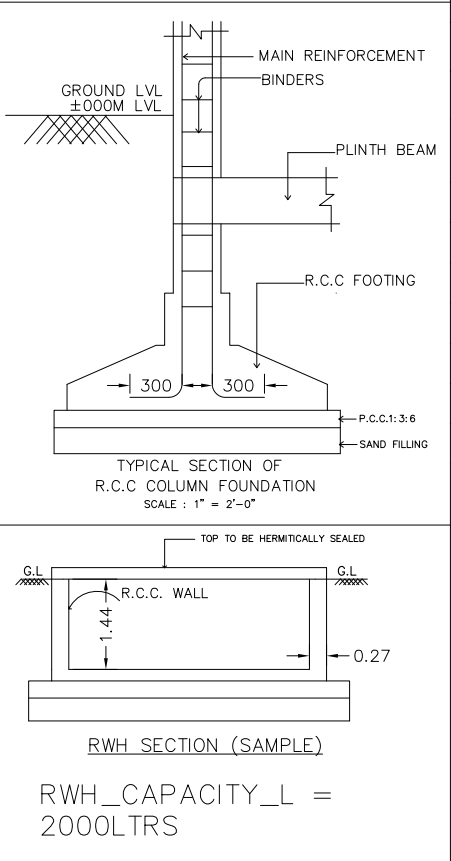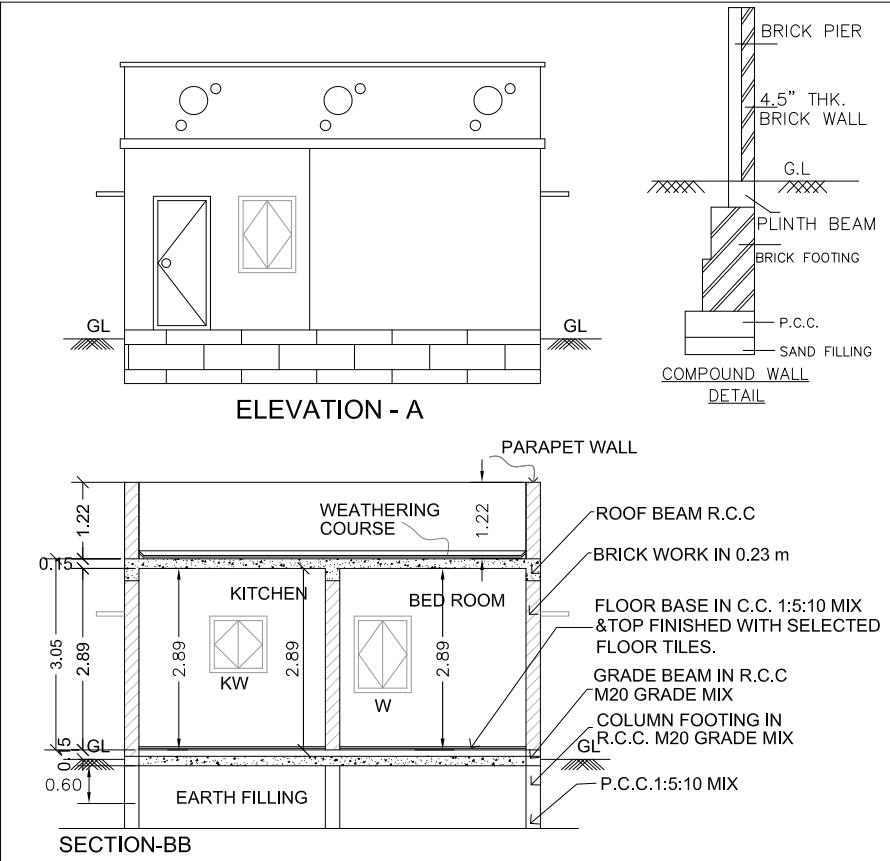

APPLICANT:-

B. Sankar.

REGD.ENGINEER:-

J. Matheswaran

Er.J.MATHESWARAN,B.E.,
SHOP-1& 2,M.G.M.S.COMPLEX,
KADAYAMPATTI TALUK OFFICE NEAR,
KADAYAMPATTI,SALEM-636351
PH: 9500606764, 9080178306