



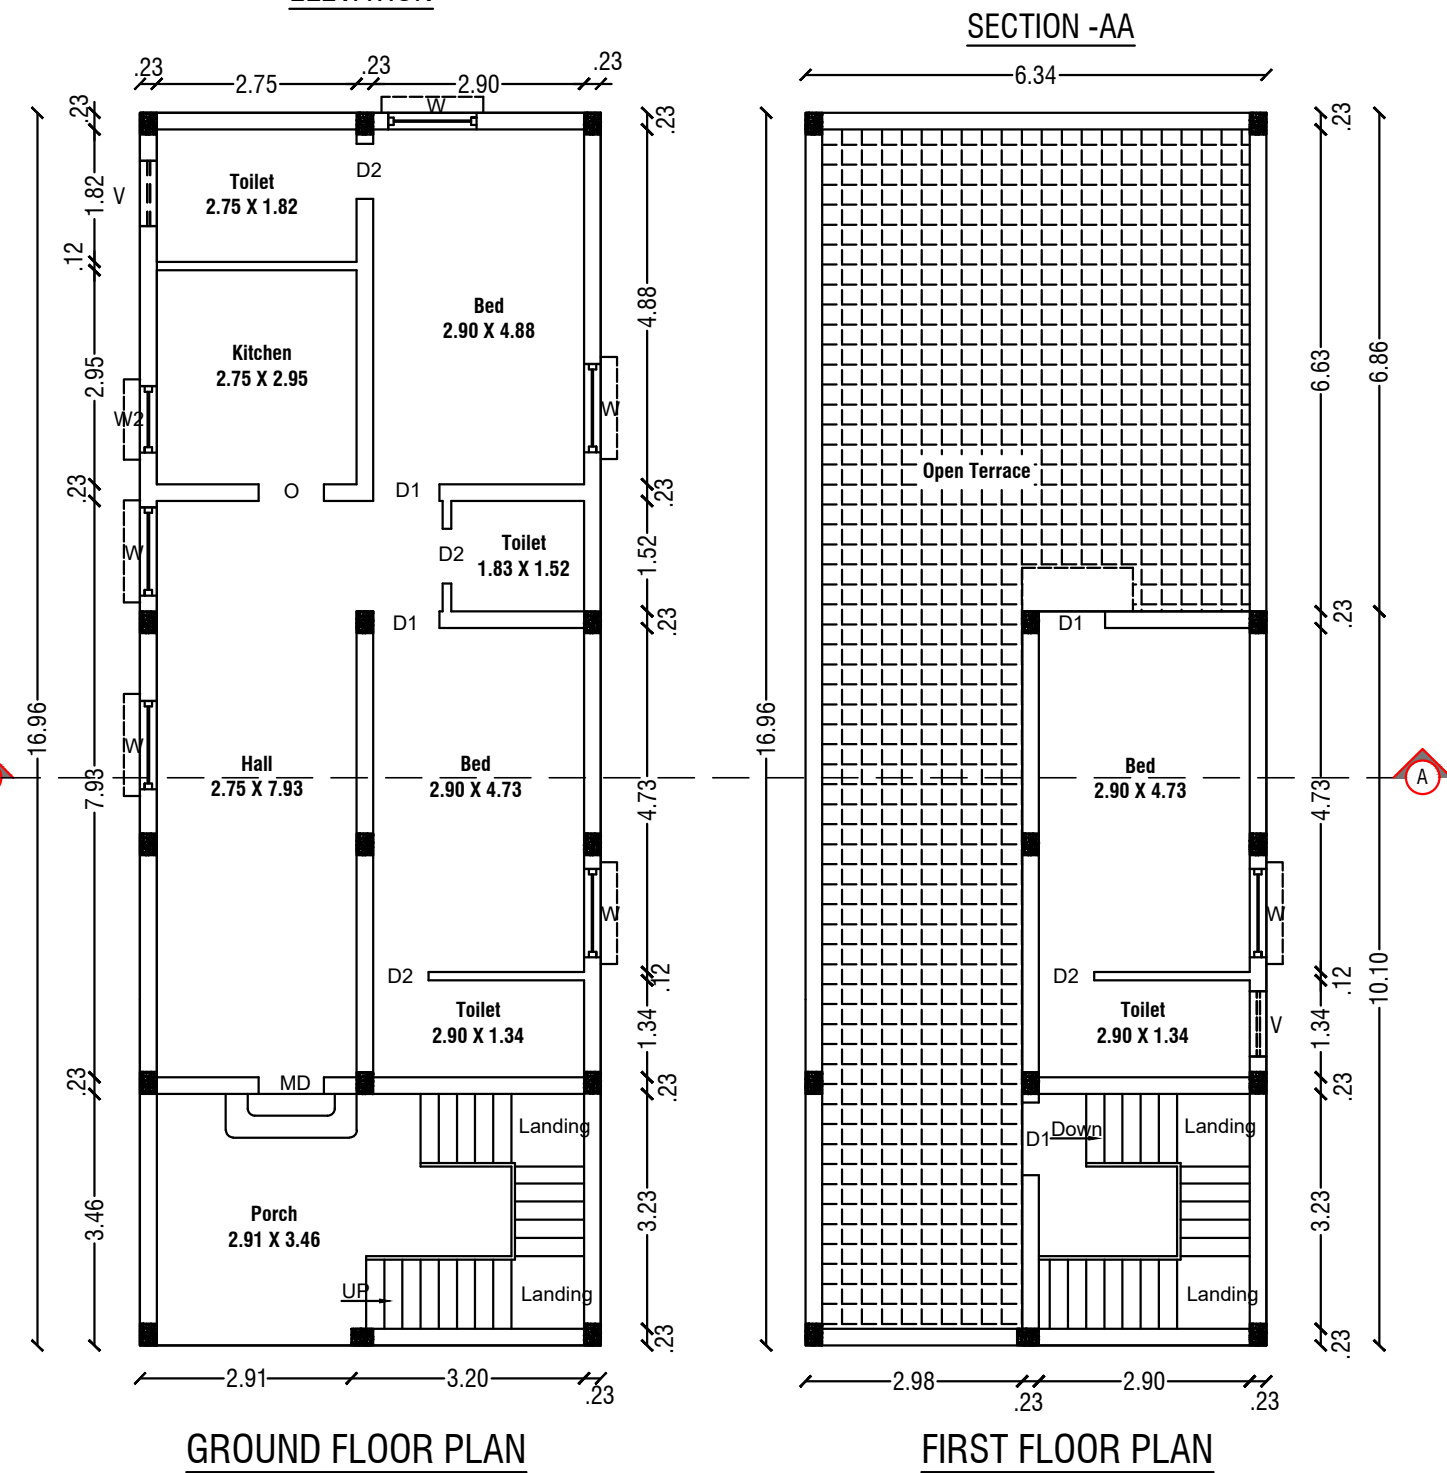

Name of Owners :- Mr. T.Krishnamurthy S/o Thulasi.

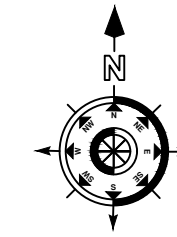

SITE PLAN

SCALE - 1:100

AREA DETAILS				
DOCUMENT No:6032 / 2023				
Document Area		122.51Sq.Mt	1318.75 SQ. FT.	
PLR / FMB		122.51 Sq.Mt		
As At Site Area		122.51 Sq.Mt		
PARTICULARS	Total Buildup Area in Sq.Mt	Non FSI Area in Sq.Mt	FSI Area in Sq.Mt	Total Buildup Area in Sq.Ft
PRO.GROUND FLOOR	107.53	-	107.53	1157.45
PRO.FIRST FLOOR	33.94	-	33.94	365.33
TOTAL AREA	141.47	-	141.47	1522.78

FSI DETAILS:-

$\frac{\text{Total All Floor Area}}{\text{Total Land Area}} = \frac{141.47}{122.51} =$	FSI = 1.15 %
--	---------------------

Parking Details	
Particulars	Provided in Nos.
Two Wheeler Parking	2

OFFICE USE:-

TECHNICAL APPROVAL

Technical approval issued.

**This Document is Digitally Data Signed by,
DASANAICKENPATTI VILLAGE PANCHAYAT
SALEM TALUK & SALEM DISTRICT ".
So any Seal or Sign is Not Necessary.**



APPLICANT

T.Krishnamurthy S/o Thulasi.





REGISTERED ENGINEER



SOLAR WATER HEATING

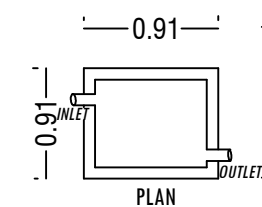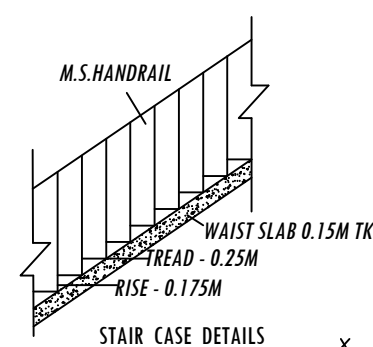

RAINWATER HARVESTING SYSTEM

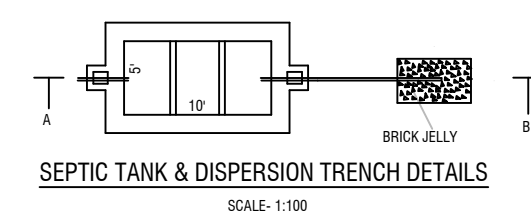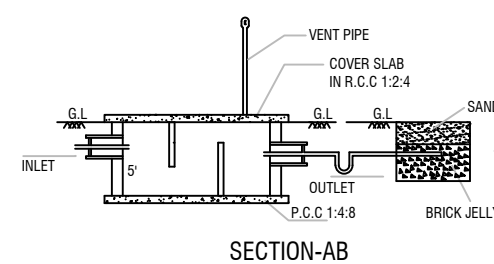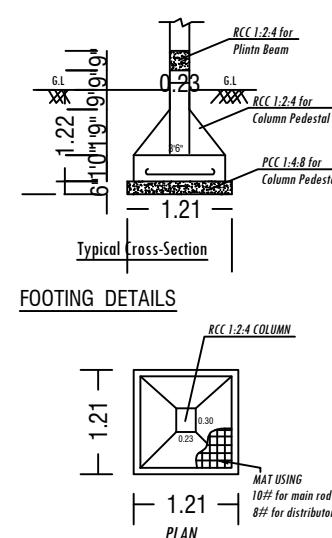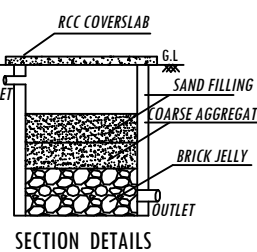


Er. P. G. Sankar, D. Arch.,
**LICENSED BUILDING SURVEYOR &
CONSULTING ARCHITECTURE,
VASUTU PLANNING AND CONSTRUCTION,
HASHINI BUILDERS,
#6/75, Veerakkal (Po), Mettur (Tk).
Salem (Dt)-636 454. Cell: 90250 53864
E mail: palanisamyasapari@gmail.com.**