

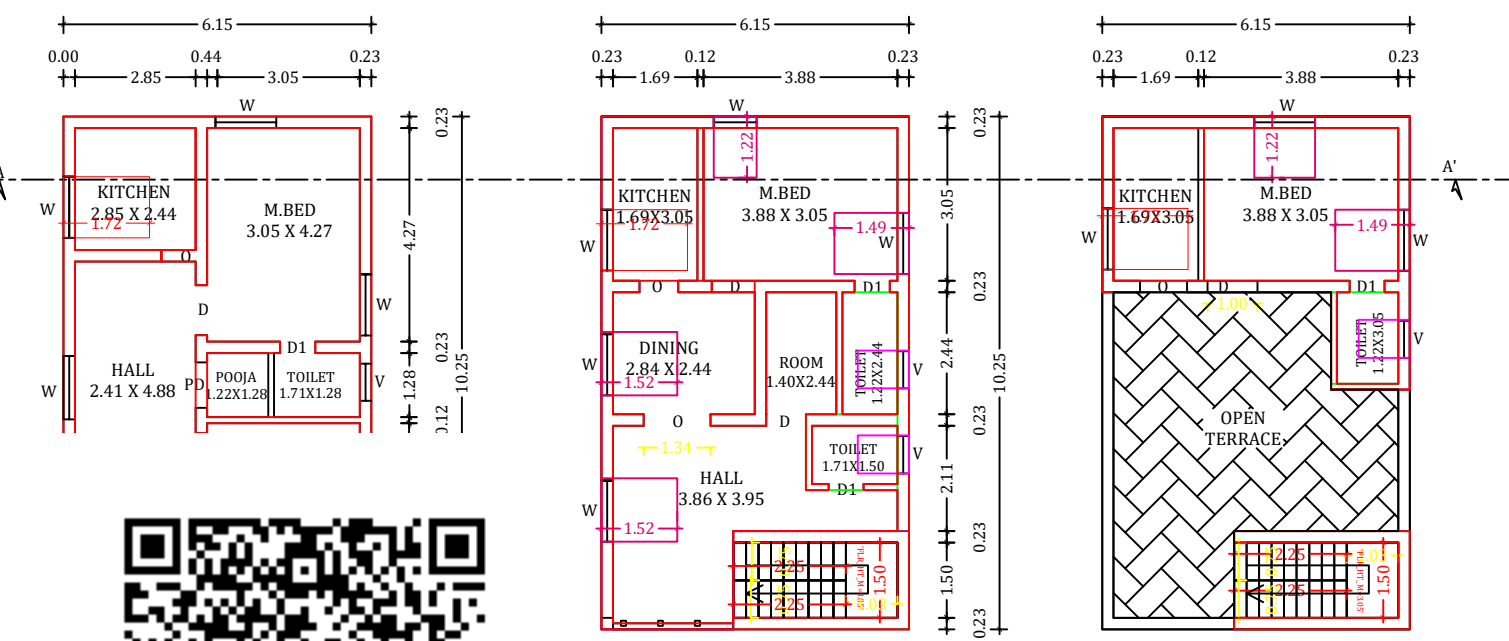
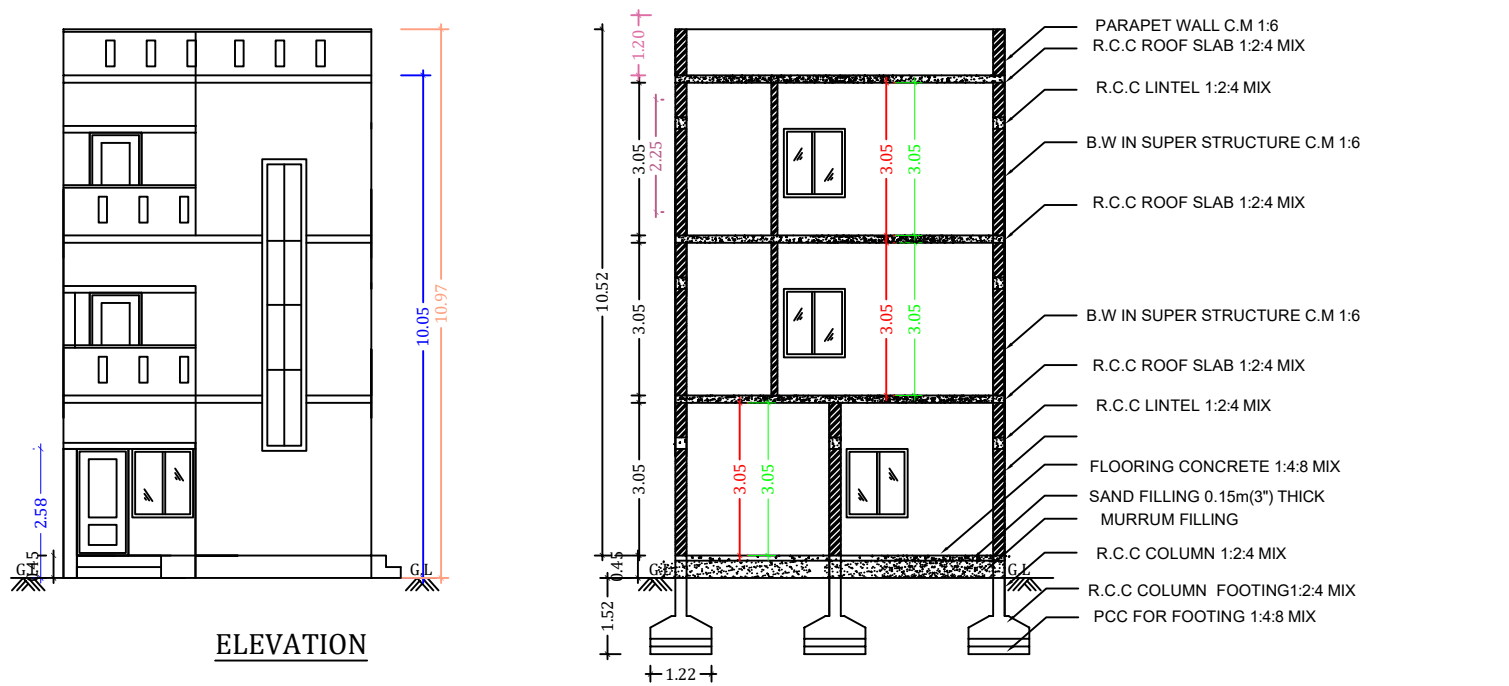
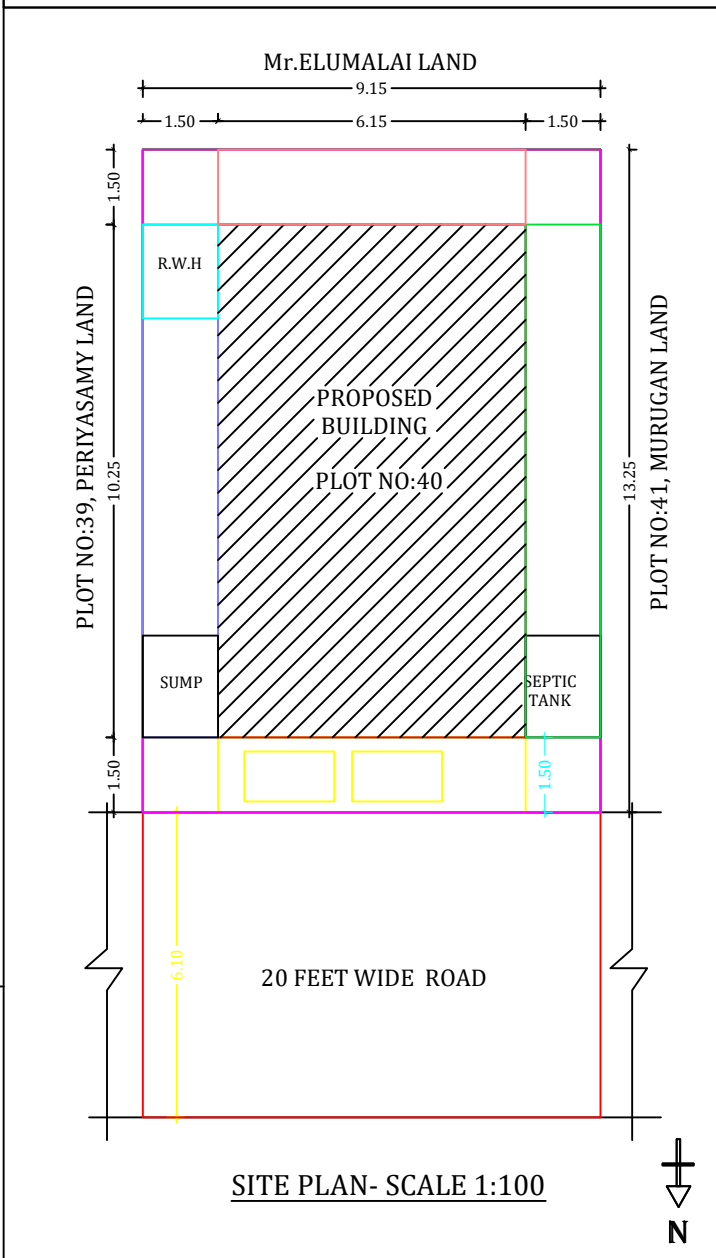


PLAN SHOWING THE PROPOSED CONSTRUCTION OF R.C.C TERRACED ROOF RESIDENTIAL BUILDING IN FIRST AND SECOND FLOOR, (OVER THE EXISTING GROUND FLOOR BUILDING), PLOT NO:40, S.NO:93/17A7, DHALAVAIPATTI VILLAGE AND PANCHAYAT, SALEM UNION, SALEM WEST TALUK, SALEM DISTRICT.

APPLICANT : Mrs. K. MANJULA W/O Mr. KUMARAVEL

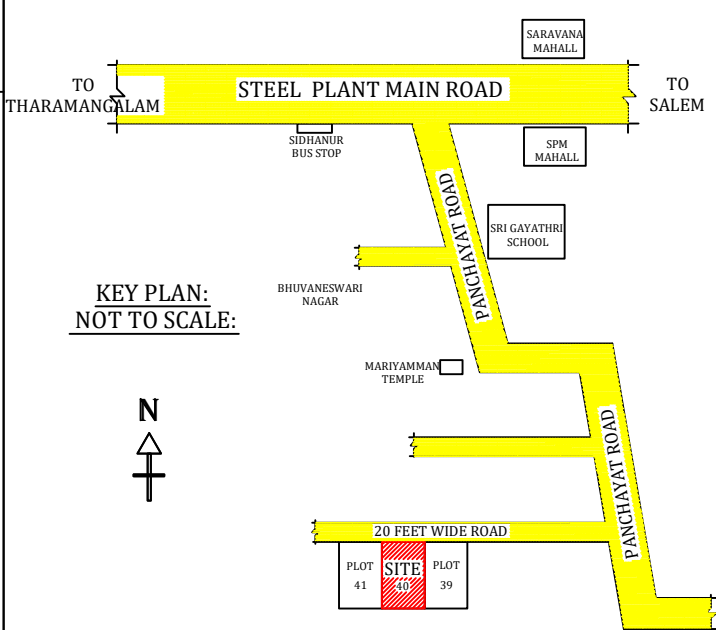

OF

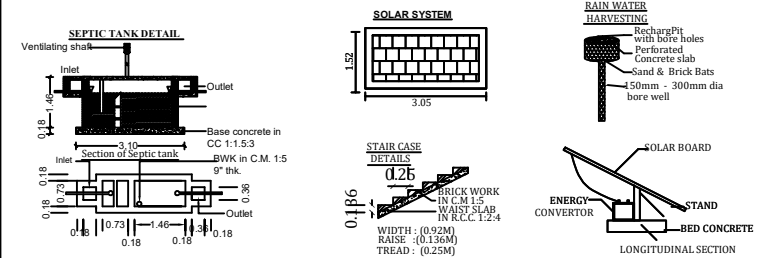

JOINERY DETAILS:

MAIN DOOR	3'3" X 7'0"	1.00 X 2.13
DOOR 1	2'6" X 7'0"	0.76 X 2.13
OPEN	3'3" X 7'0"	1.00 X 2.13
WINDOW	6'0" X 5'0"	1.83 X 1.52
WINDOW 1	4'0" X 4'6"	1.22 X 1.37
VENTILLATOR	3'0" X 2'6"	0.91 X 0.76

AREA DETAILS:

	SQ.FT	SQ.MT
AREA OF THE SITE	1305.00	121.23
AREA OF EXISTING GROUND FLOOR	678.45	63.03
AREA OF PROPOSED FIRST FLOOR	678.45	63.03
AREA OF PROPOSED SECOND FLOOR	339.39	31.53
AREA OF OPEN SPACE	626.55	58.20

F.S.I. AREA: 1.30

PLOT COVERAGE: 52%

BOUNDARY SHOWN IN -
PROPOSED SHOWN IN -
ROAD SHOWN IN -

SCALE SCALE 1:100
ALL DIMENSIONS ARE IN METER

APPLICANT:

K. 20 5 31 17,

ENGINEER :

Er.A.VIJAYAKUMAR, B.E., M.I.E., A.I.V.,
TAMIL BUILDERS
Chartered Engineer No:M-1758262
Registered Engineer DTCP-02/2022
Registered Engineer SCMC-313/2023
Opp. Govt. Medical College,
SALEM-30. Ph:95856 86400.