



PLAN SHOWING THE PROPOSED CONSTRUCTION OF R.C.C TERRACED ROOF COMMERCIAL BUILDING IN GROUND FLOOR

LOCATED AT S.NO :-182/3G2,PATTA NO:- 1263,VEERAPANDI VILLAGE & PANCHAYAT ,SALEM UNION ,
SALEM SOUTH TALUK & SALEM DISTRICT

NAME OF THE APPLICANT:-Mr.M.SELVAKUMAR S/O Mr.MANICKAM

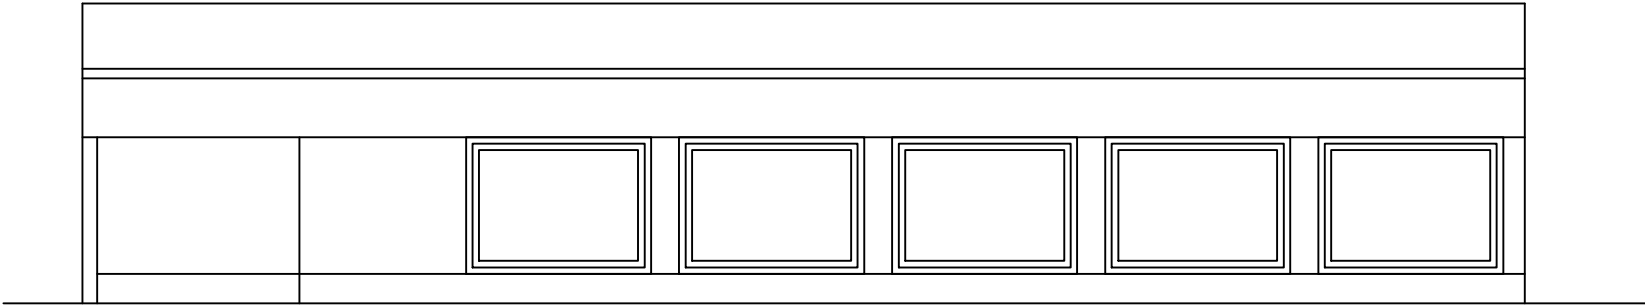

ELEVATION

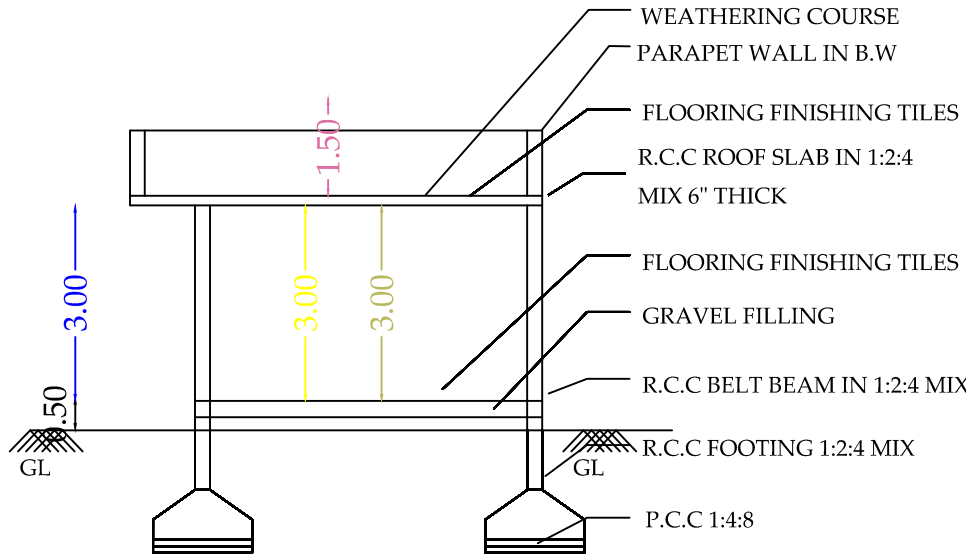

SECTION A TO B

SCHEDULE OF JOINERY



TYPE	DESCRIPTION	SIZE IN FT	SIZE IN M
RS	ROLLING SHUTTER	10'0" X 10'0"	2.10 X 2.10
W1	WINDOW	6'0" X 6'0"	1.82X 1.82
D1	DOOR	2'6" X 7'0"	0.75X 2.10
V1	VENTILATOR	2'0" X 2'0"	0.60 X 0.60

AREA STATEMENT	SQ.FT	SQ.M
AREA OF THE DOCUMENT	17491.35	1625.59
AREA OF THE TAKEN LAND	3733.39	346.97
GROUND FLOOR	1508.01	140.15
VACANT LAND	2225.38	206.82

PLAN INFO
PLOT_AREA_M2=346.97
AS_AT_SITE=346.97
FMB_OR_PLR=346.97
AS_PER_DOCUMENT=346.97
SINGLE_FAMILY_BLDG=NO
CRZ=NO
SECURITY_ZONE=NO
ACCESS_WIDTH_M=4.00
WHETHER_GOV'T_OR_AIDED_SCHOOL=NO
ROAD_WIDTH=4.00
ROAD_LENGTH=5.0
AVG_PLOT_DEPTH=31.7
AVG_PLOT_WIDTH=10.00
LAND_USE_ZONE=COMMERCIAL
PLOT_NO=NIL
SURVEY_NO=182/3G2
PATTA_NO=1263
IS_APPROVED_LAYOUT=YES
TALUK=SALEM SOUTH
DISTRICT=SALEM
RWTH_DECLARED=YES
AREA_TYPE=OTHERS
BUILDING_NEAR_TO_RIVER=NO
BUILDING_NEAR_MONUMENT=NO
BUILDING_NEAR_GOV'T_BLDG=NO
PROVISION_FOR_GREEN_BUILDINGS_AND_SUSTAINABILITY=NO
FIRE_PROTECTION_AND_FIRE_SAFETY_REQUIREMENTS=YES
NOC_FOR_CONSTRUCTION_NEAR_MONUMENT=NO
JURISDICTION_TYPE=PANCHAYAT
IS_SWIMMING_POOL_EXISTS=NO
PREMIUM_FSL_REQUIRED=NO
OSR_APPLICABLE=NO
IF_HERITAGE_TOWN_LESS_THAN_1KM_RADIUS=NO
BLOCK_1_B_SHOP_MEMBER_COUNT=2

SITE PLAN :-
SCALE :- 1: 100

S.NO :- 182/ 3G

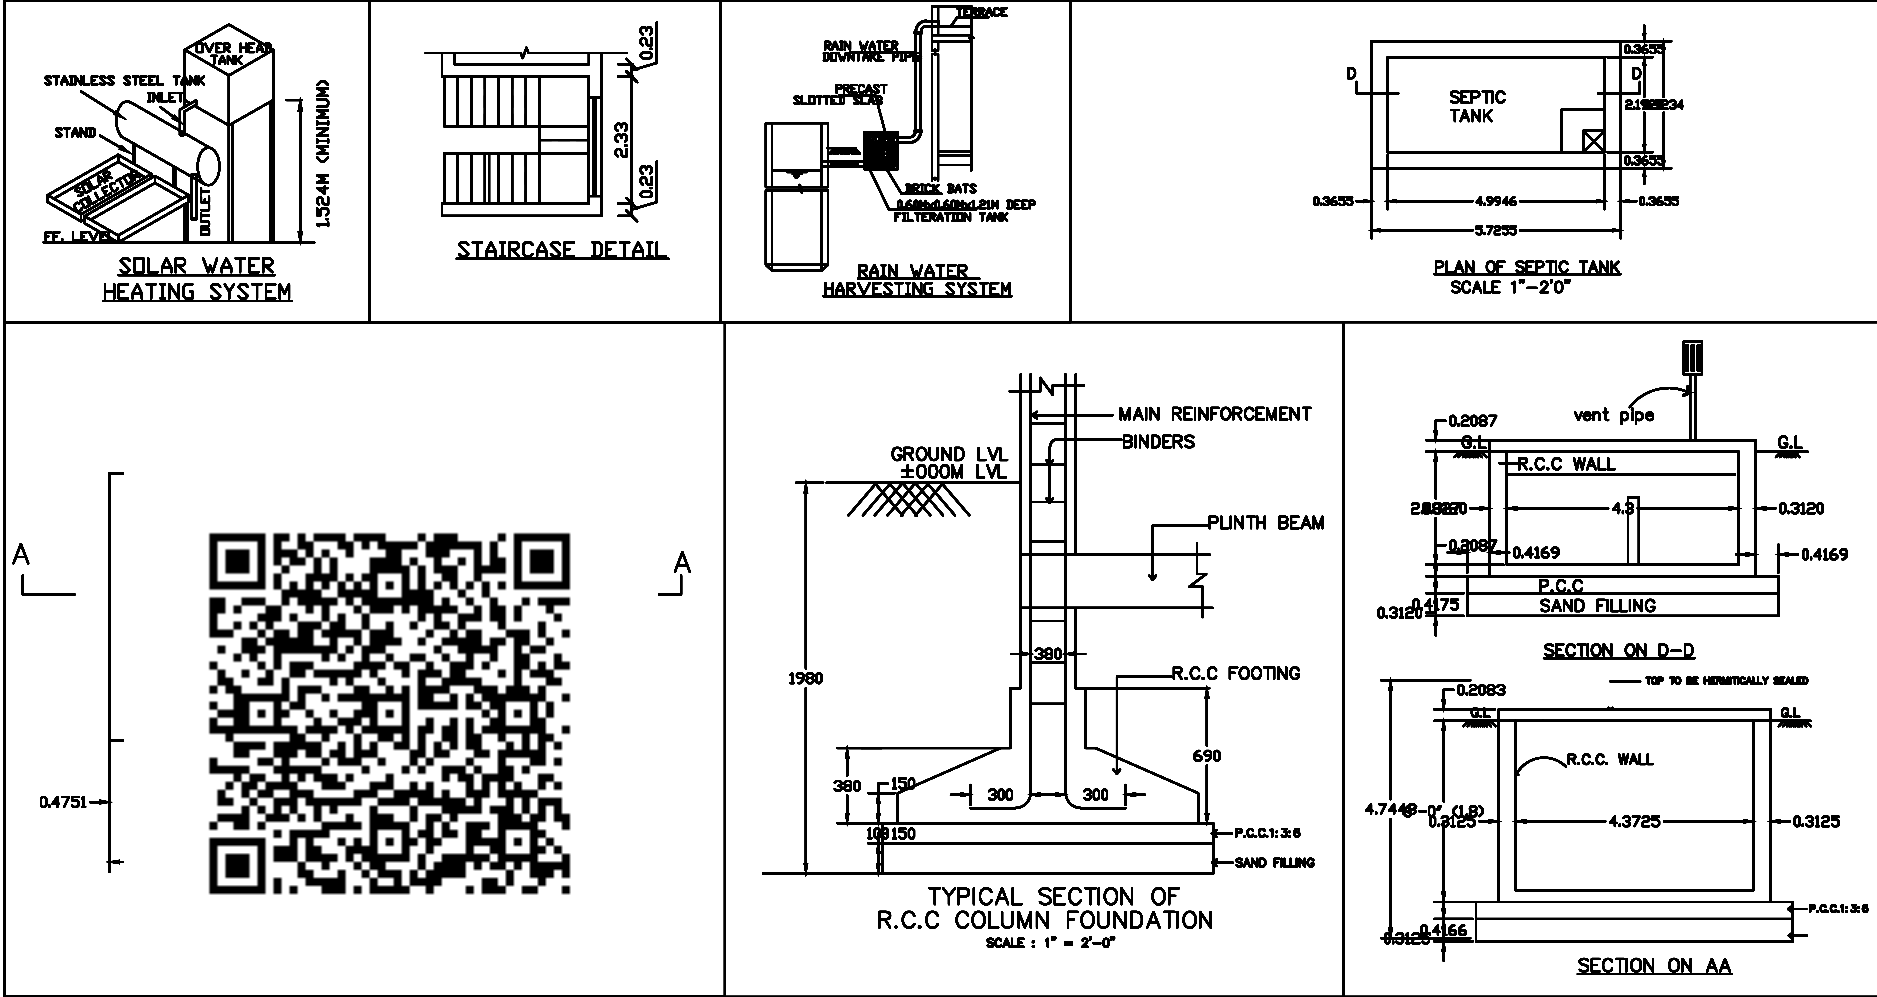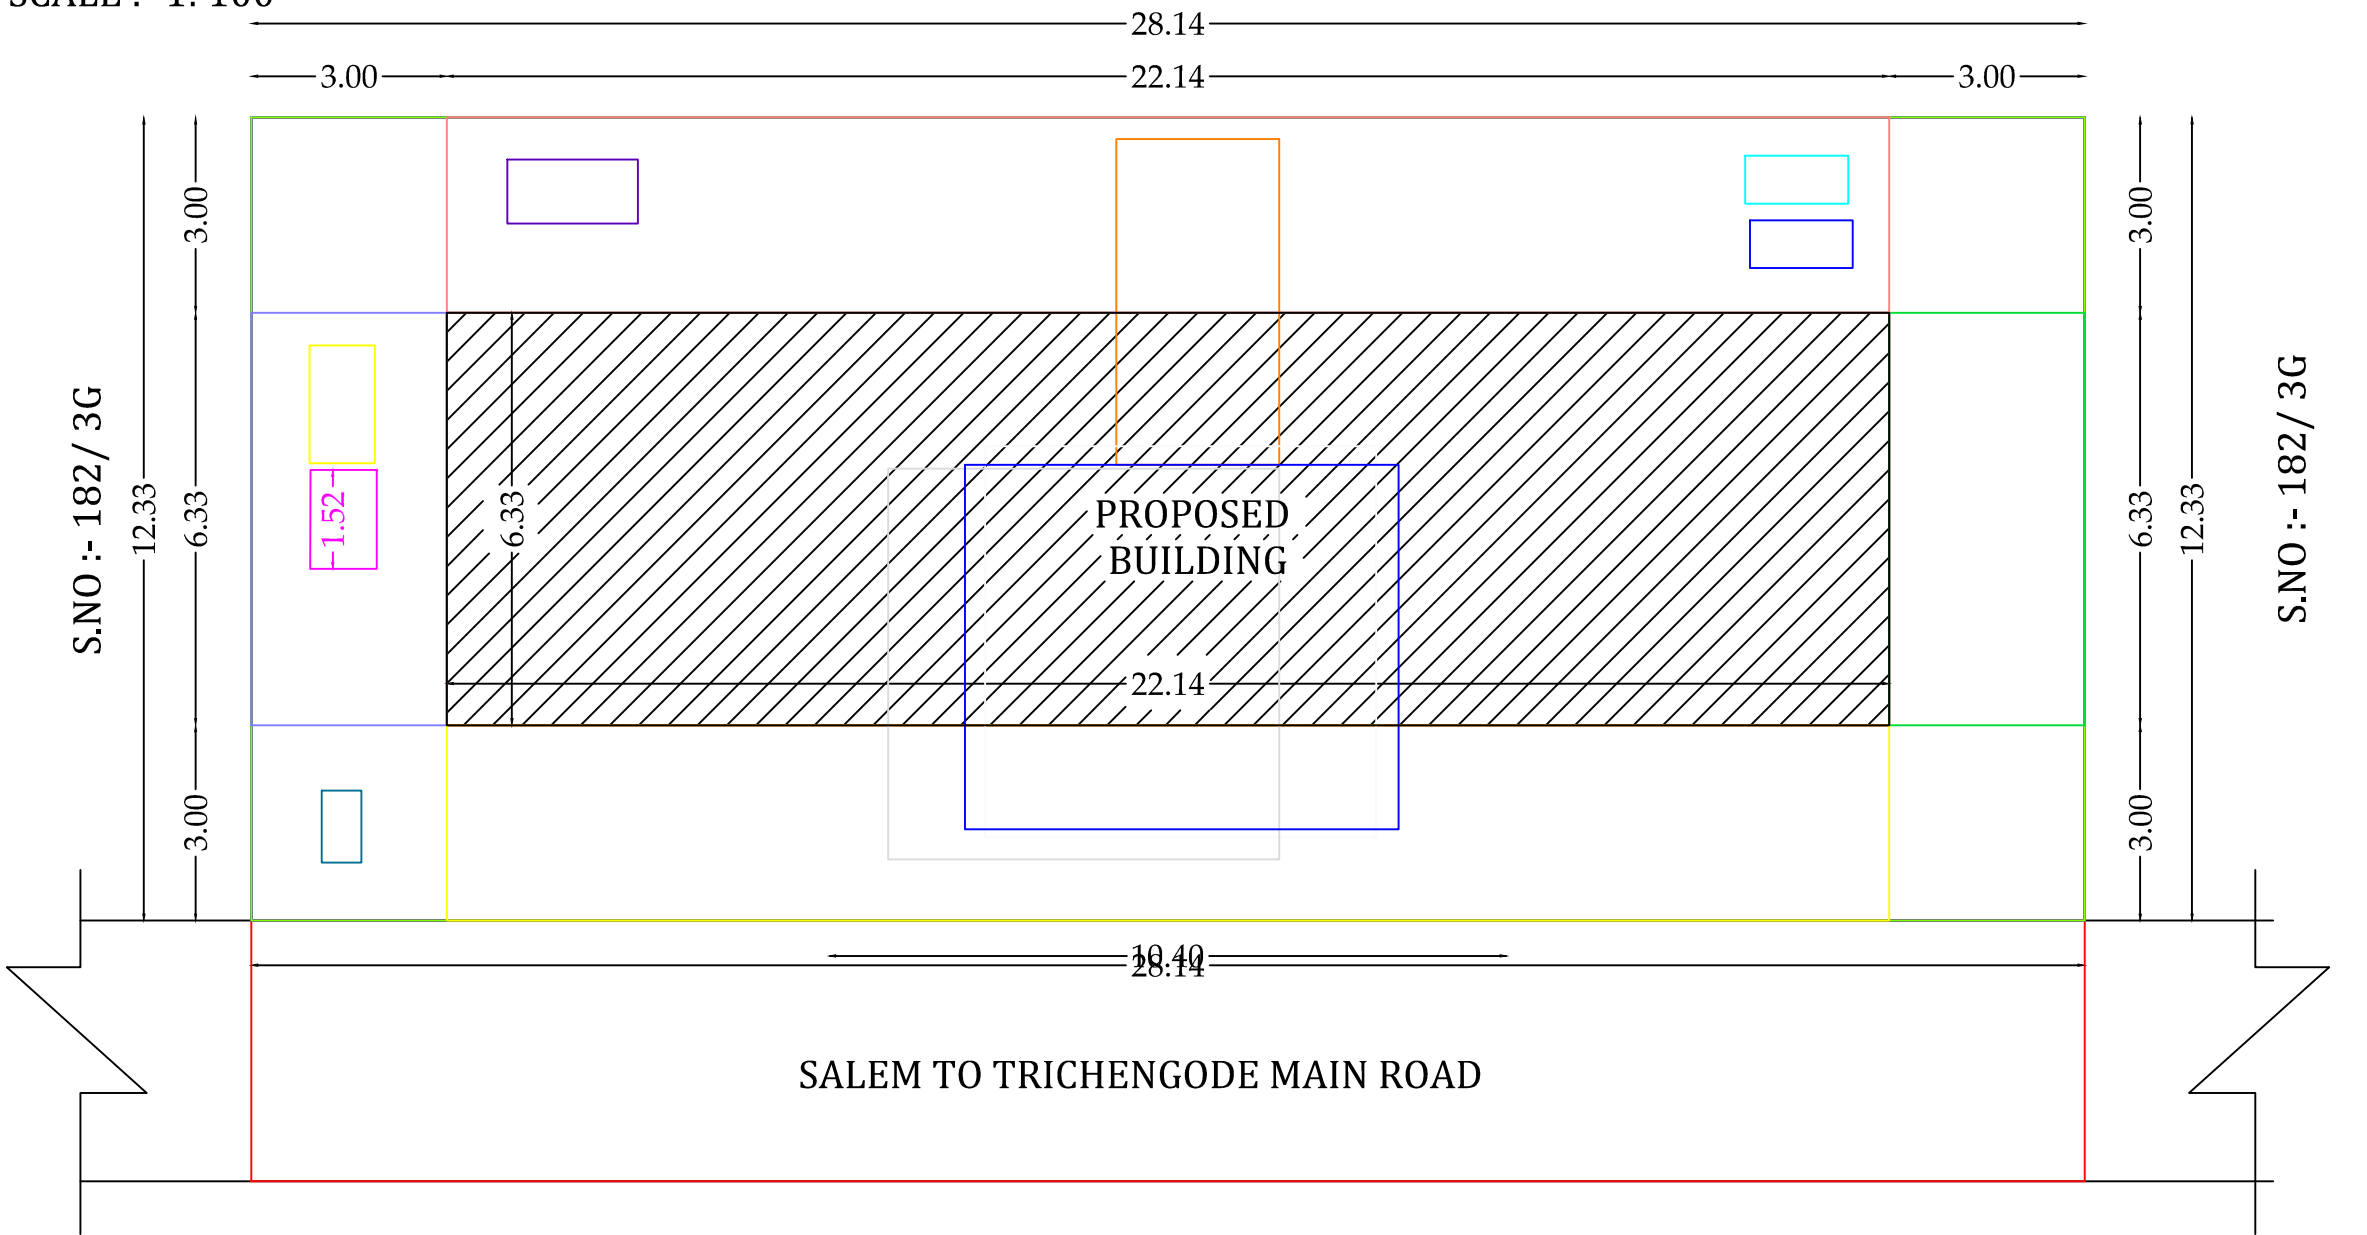

APPLICANT :-

ENGINEER :-

V. Saravanan
Er.V.SARAVANAN, B.E.,
Registered Engineer Grade-II
Salem Corporation
Registration No 100/2019-24
CELL : 85089 55020