
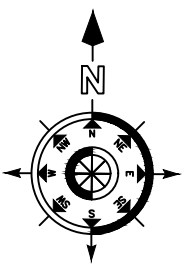
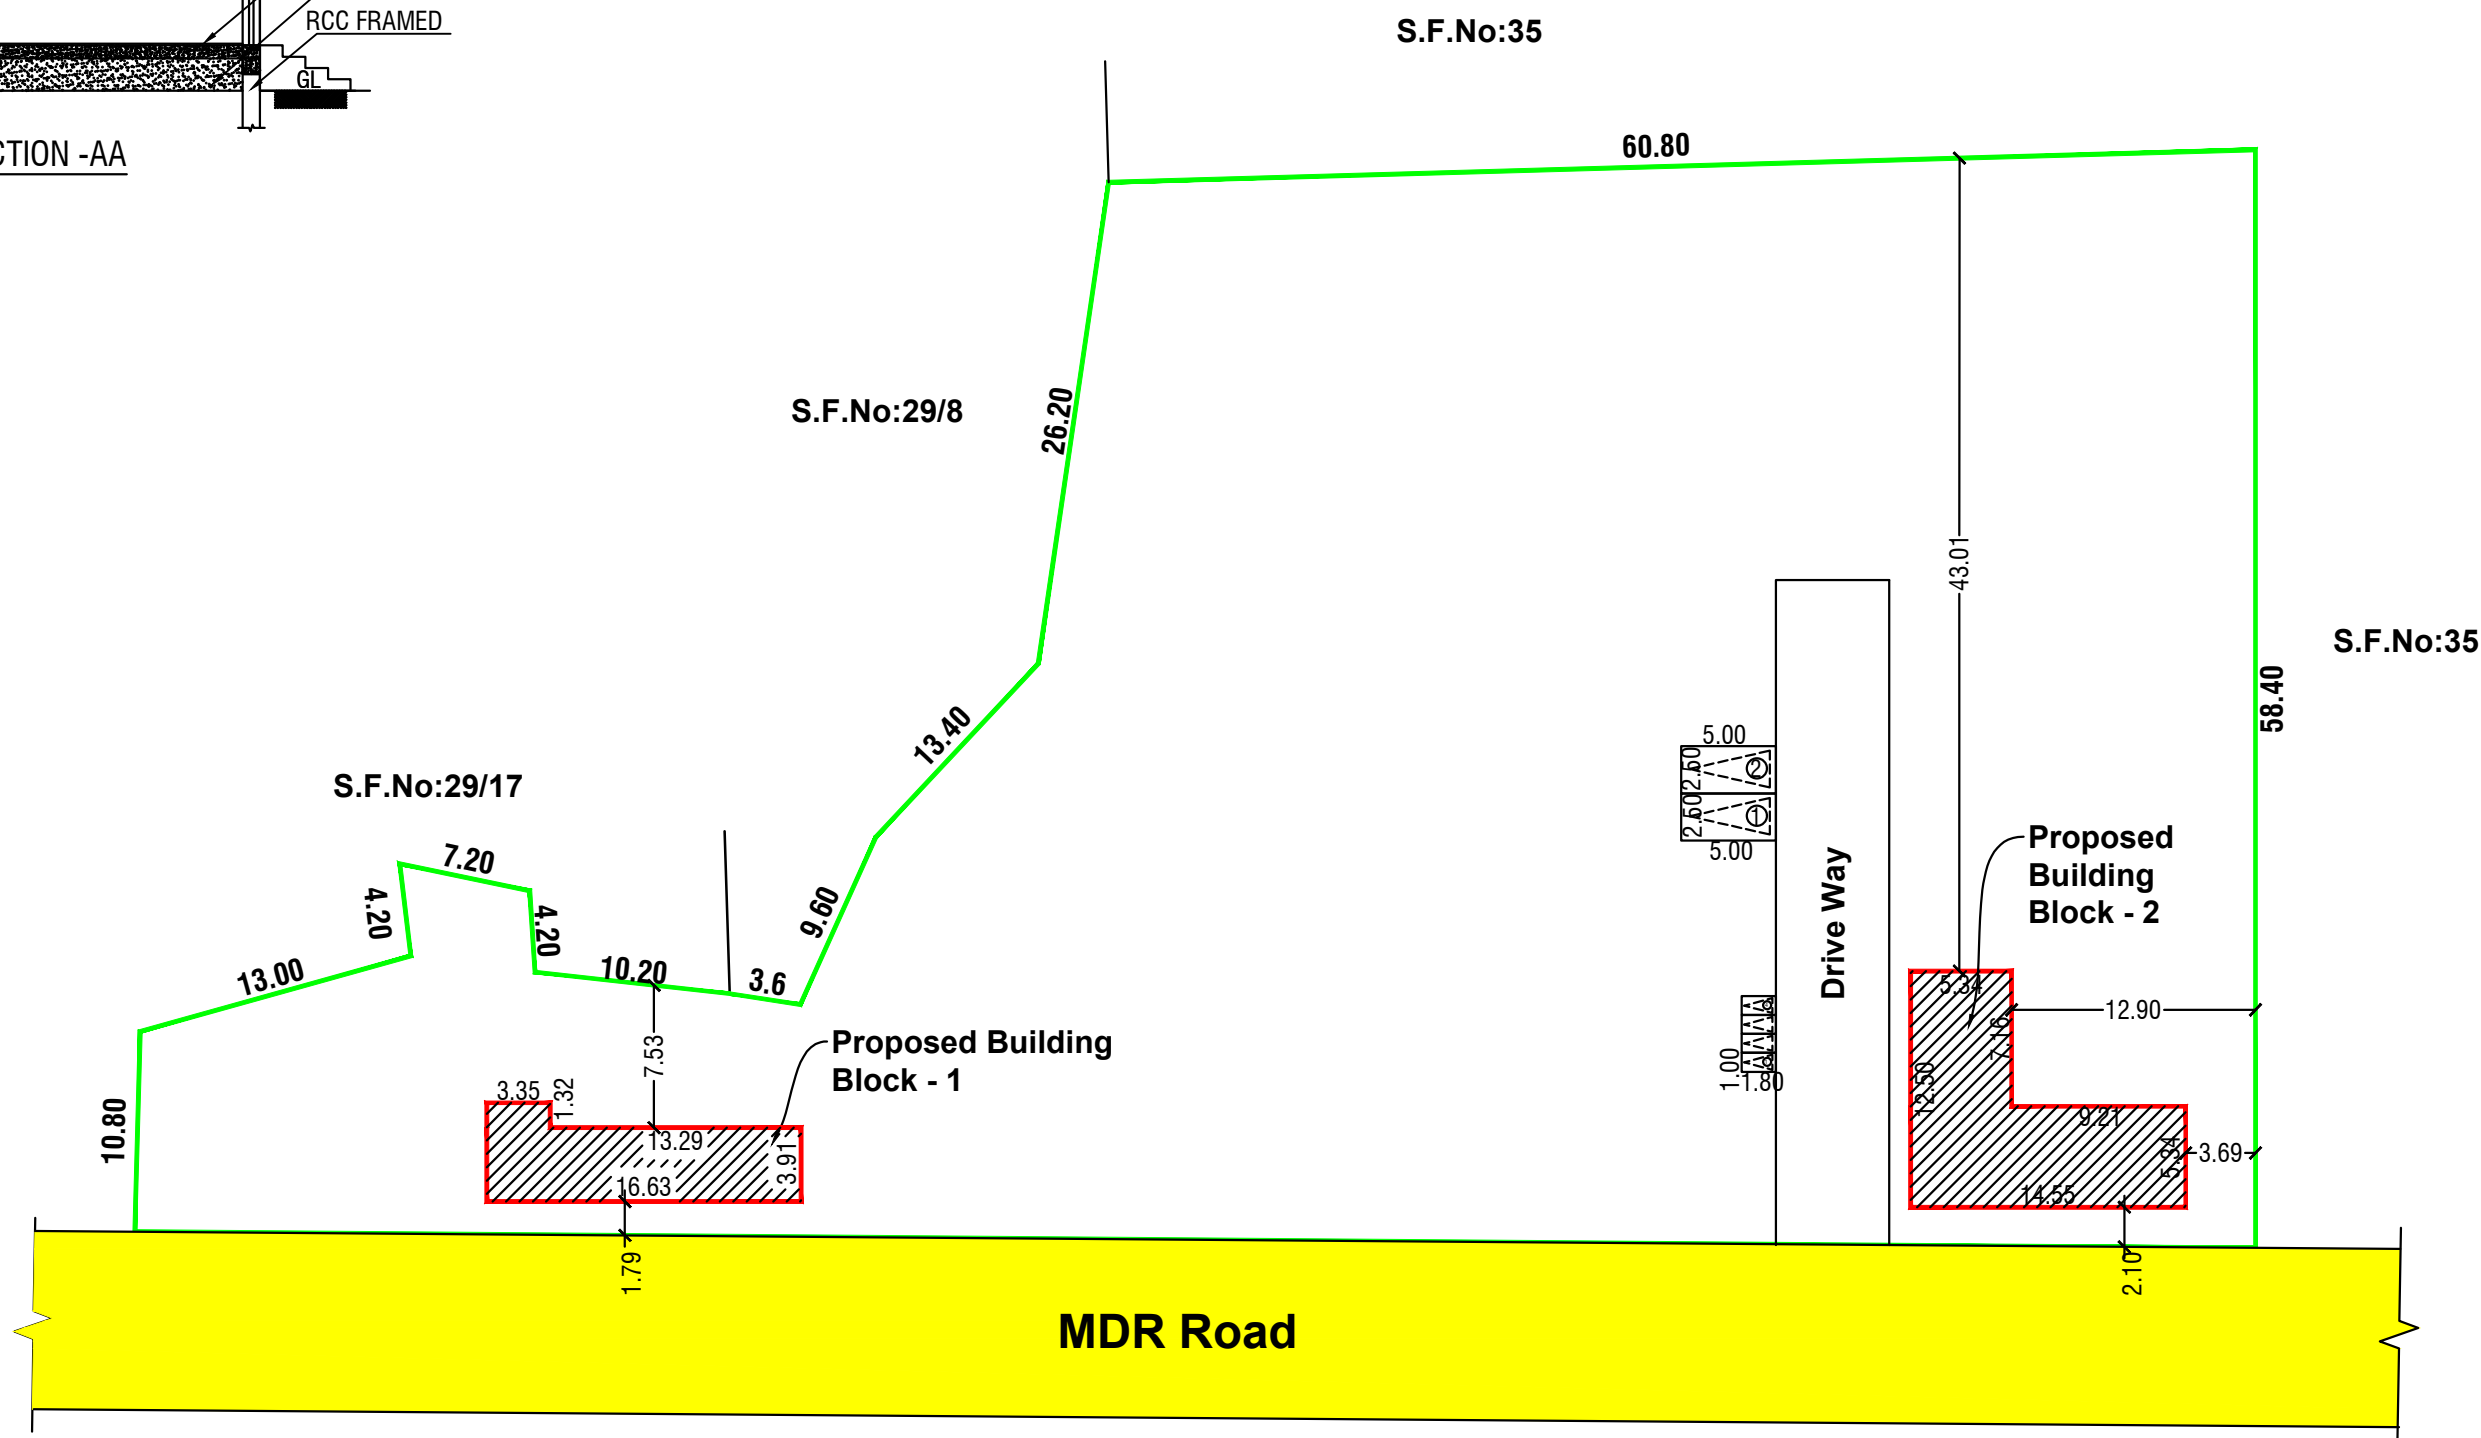
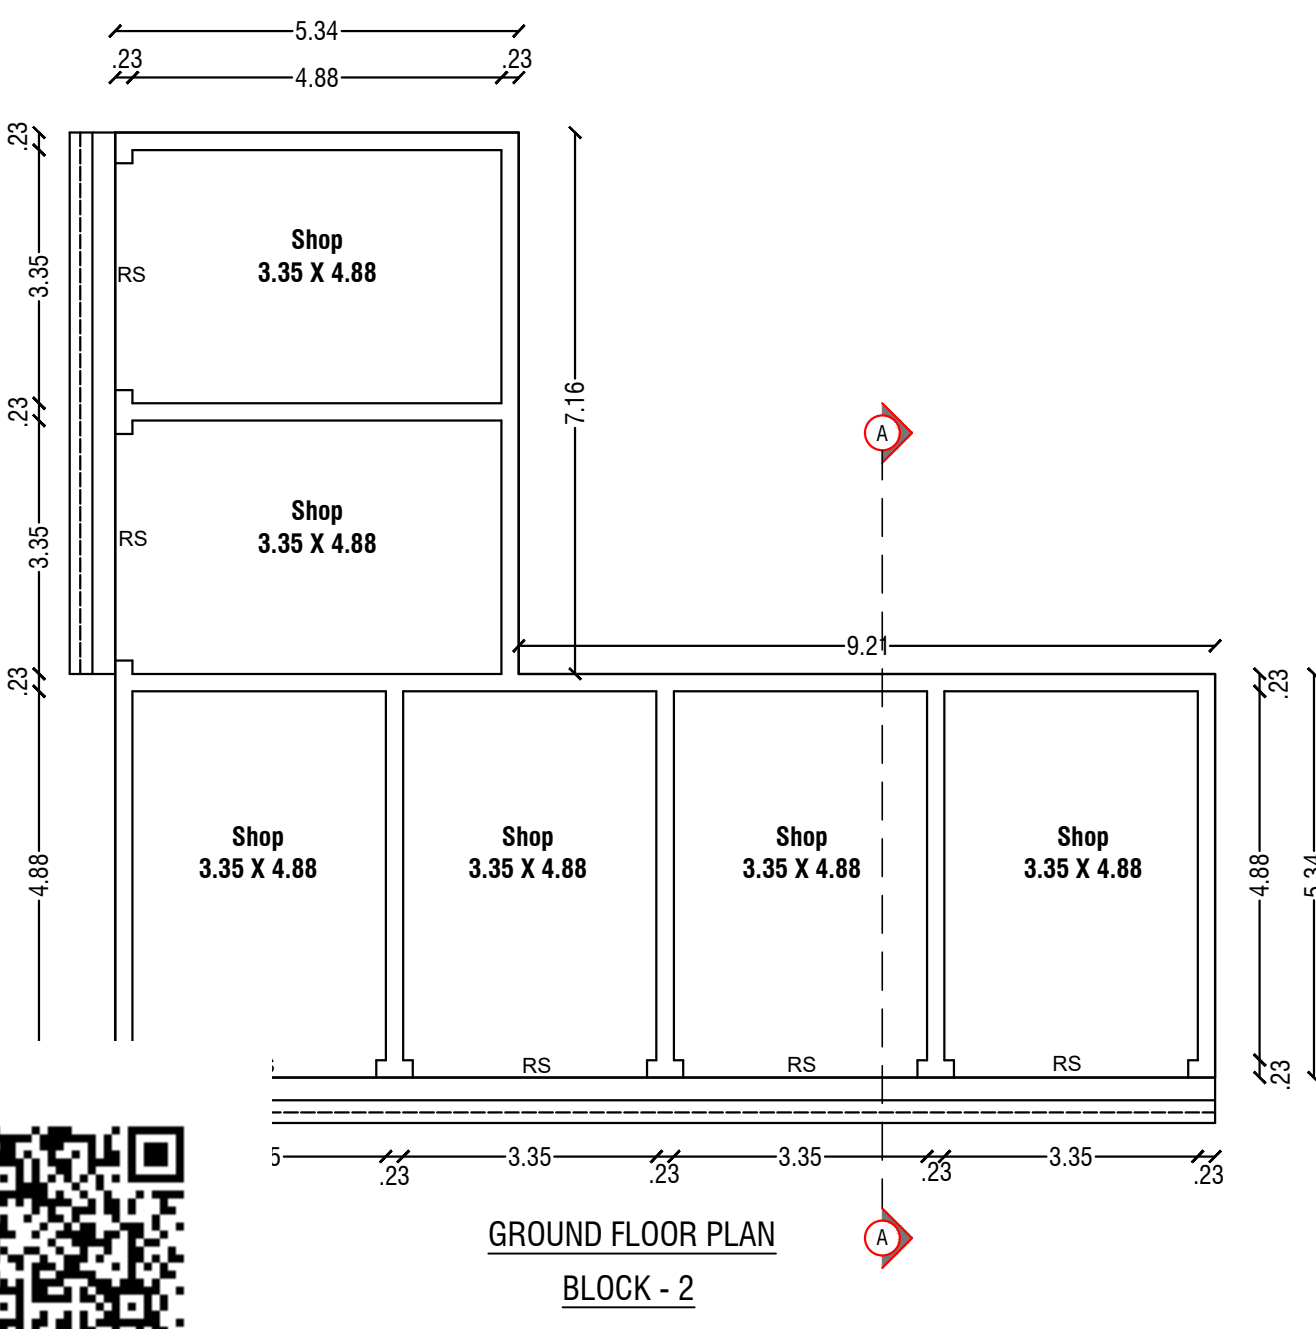
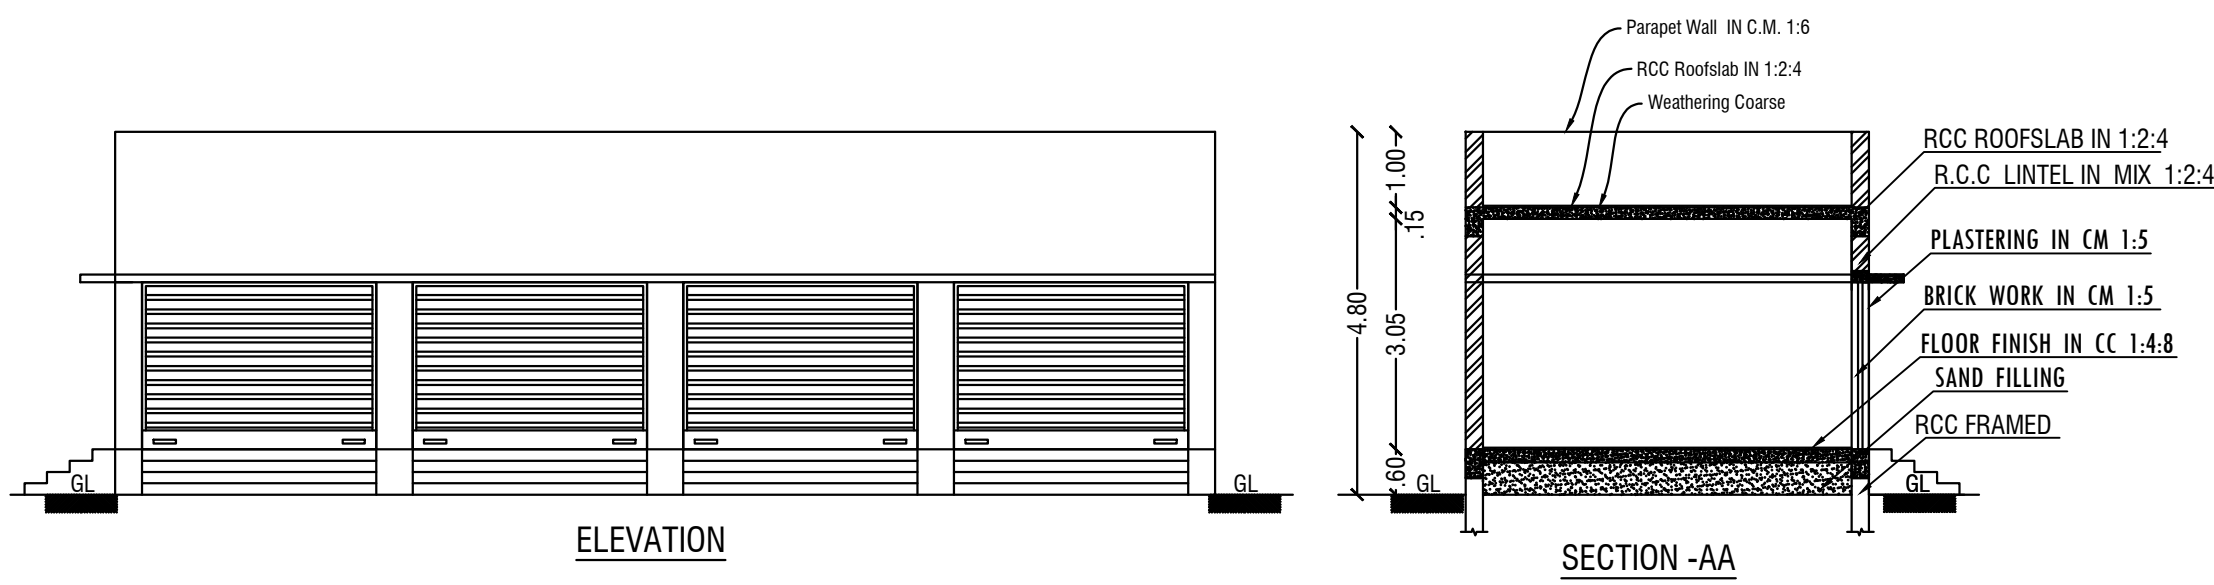
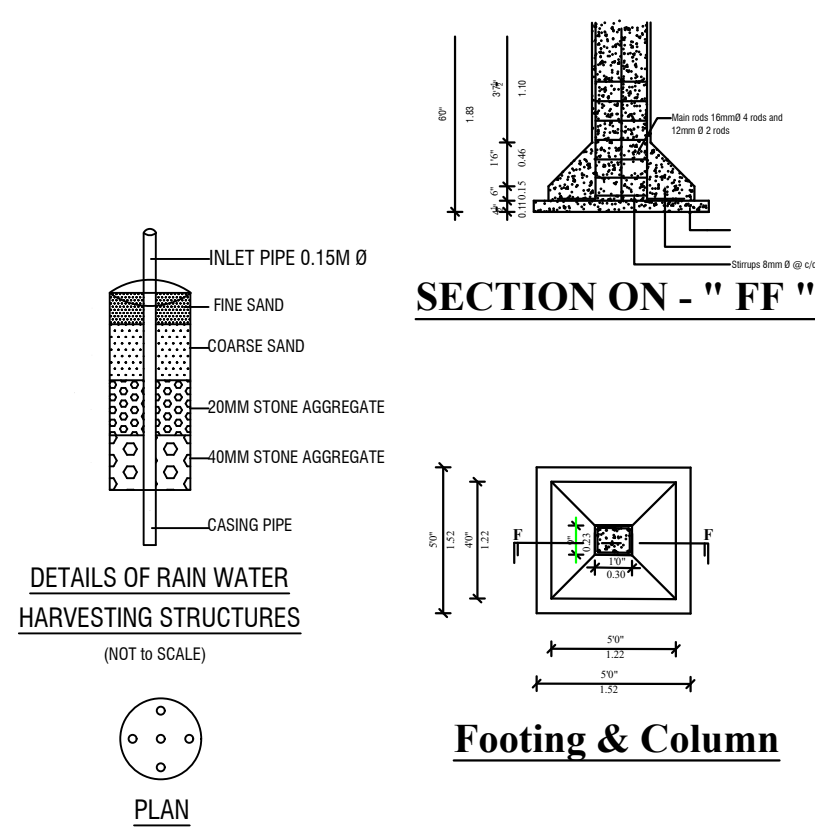
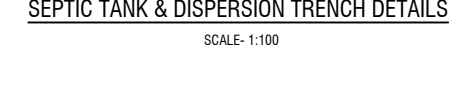
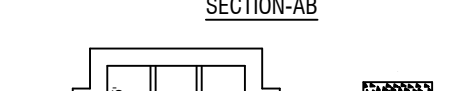
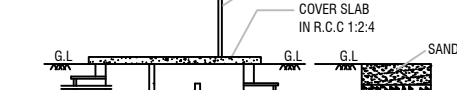
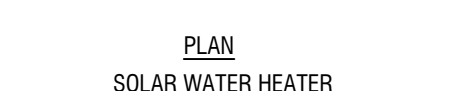
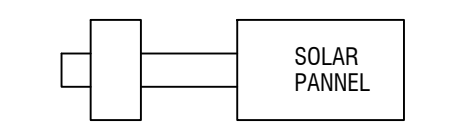
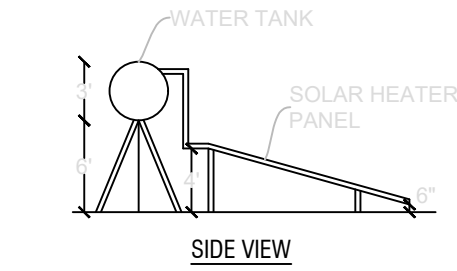
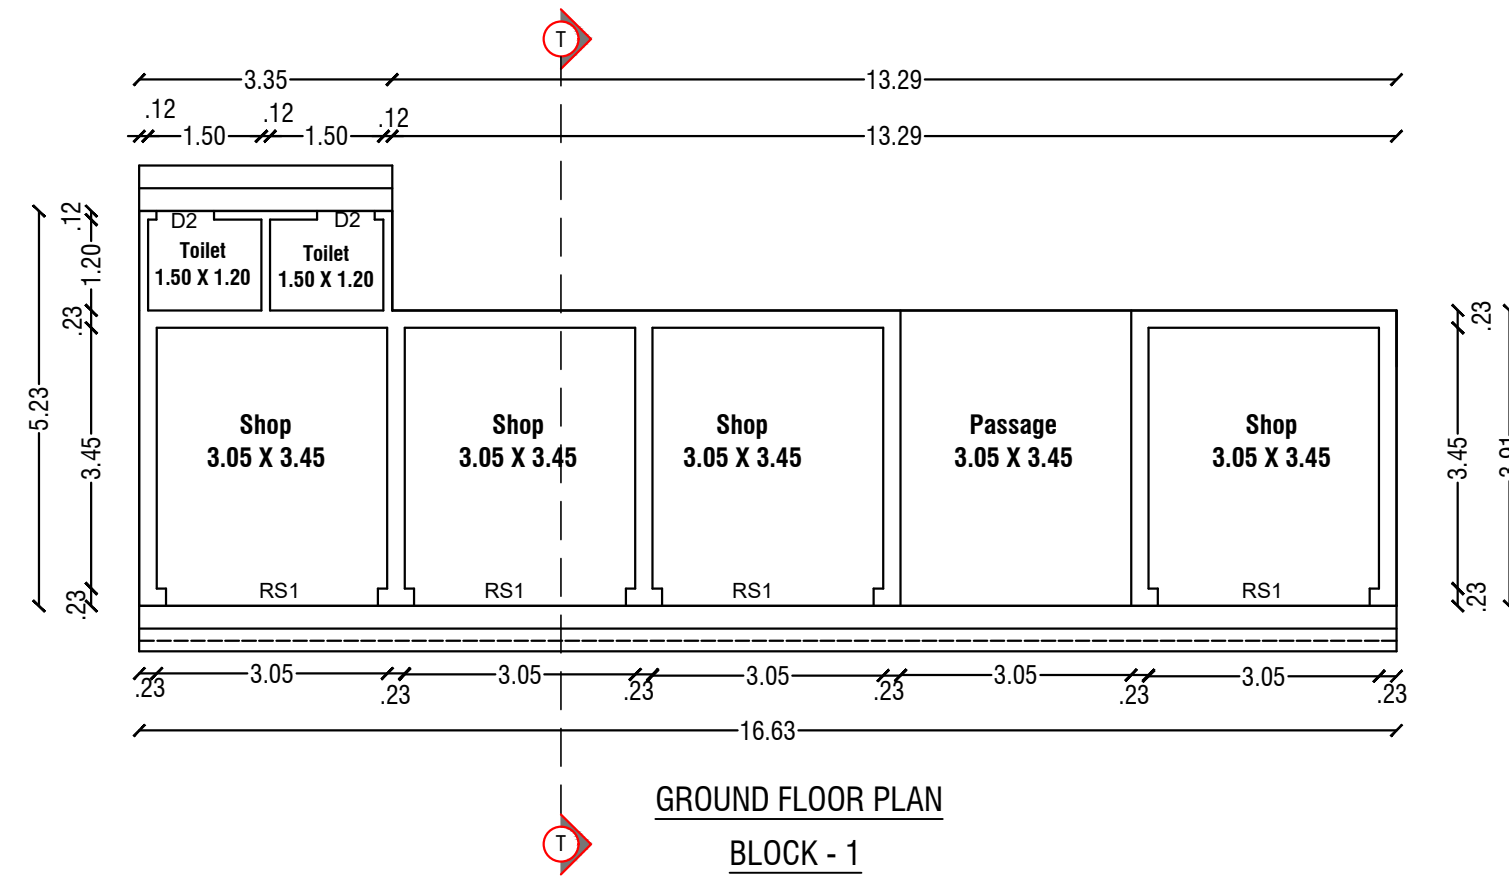


PLAN SHOWING THE PROPOSED CONSTRUCTION OF RCC ROOF GROUND FLOOR COMMERCIAL SHOP BUILDING IN S.F.NO:29/11,
AT PERUMAGOUNDAMPATTI VILLAGE AND PANCHAYAT, SALEM SOUTH TALUK, SALEM DISTRICT.

SCALE - 1:100

Applicant Name : Mr.P.Sathish S/o P.K.Palanisamy.

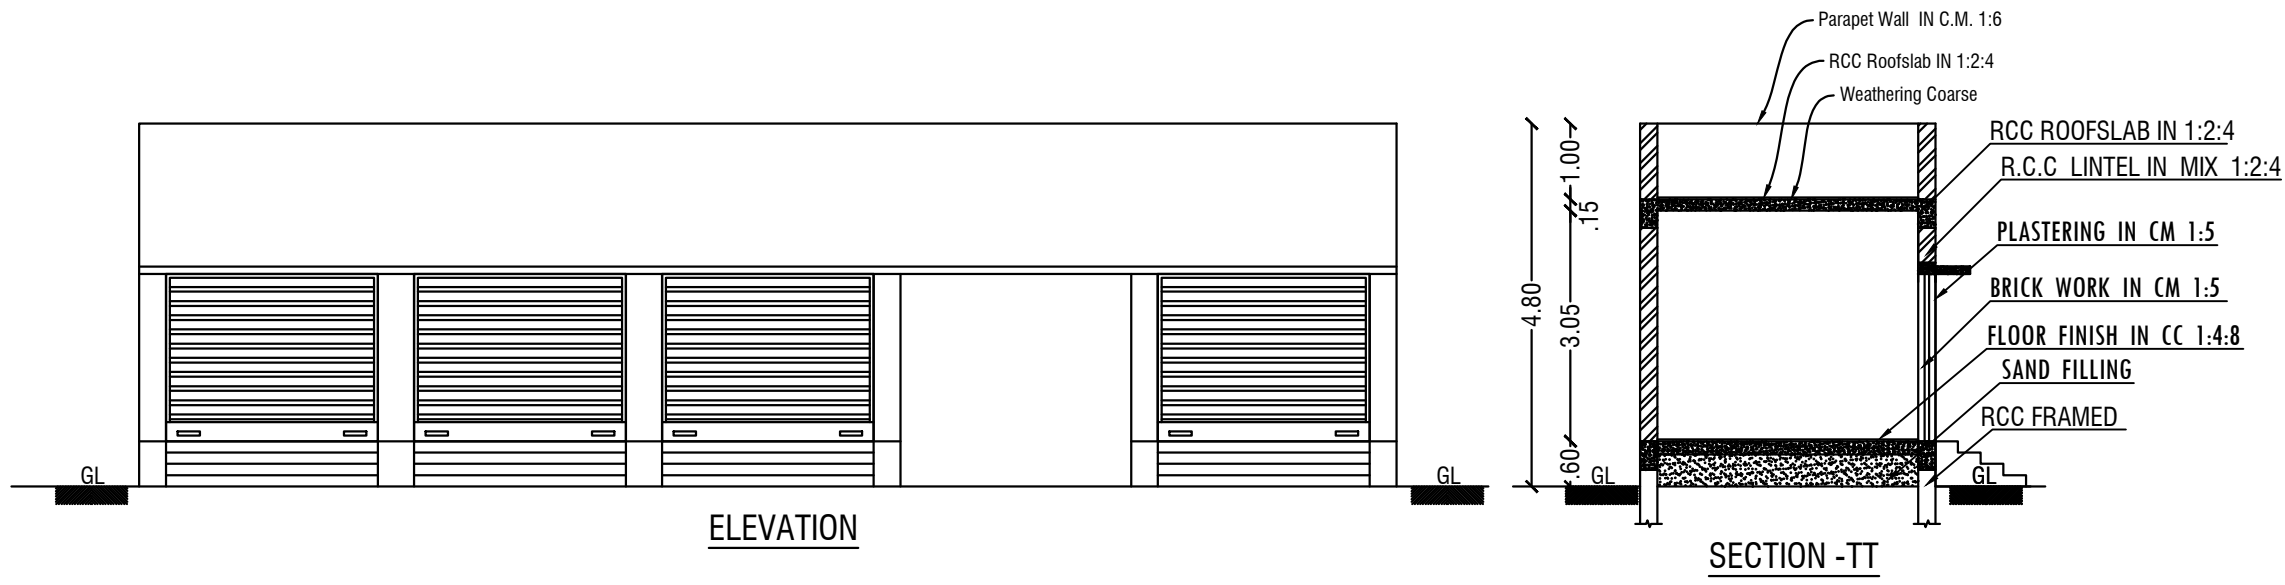

COLOR INDEX		
Site Boundry		
Proposed Building		
Existing Road		

Schedule of Joineries		
RS	Rolling Shutter	3.00 X 2.10
RS	Rolling Shutter	2.80 X 2.13
D2	Door	0.76 X 2.13
W	Window	1.50 X 1.22
V	Ventilation	0.60 X 0.60

Area Details		
Particulars	Sq.m.	Sq.ft.
Total Area of the Site (0.75) Cent	3037.50	32695.62
Plinth Area of the Pro. Bldg. Ground Floor - Block 1	69.42	747.24
Plinth Area of the Pro. Bldg. Ground Floor - Block 2	115.93	1247.87
Open Space	2968.08	31948.12
Total Construction Area	185.35	1995.09
Car Parking - 2.50M X 5.00M = 1 Nos		
Two Wheeler Parking - 1.80M X 1.00M = 2 Nos		

Applicant	Engineer
P.Sathish S/o P.K.Palanisamy	 Er.P.GOPAL, D.Arch., LICENSED BUILDING SURVEYOR & CONSULTING ARCHITECTURE, VASUTHI PLANNING AND CONSTRUCTION, HASHMI BUILDERS, #6/75, Veerakkal (Po), Mettur (Tk), Salem (Dt)-636 454. Cell: 90250 53864 E mail: palanisamysapari@gmail.com.