
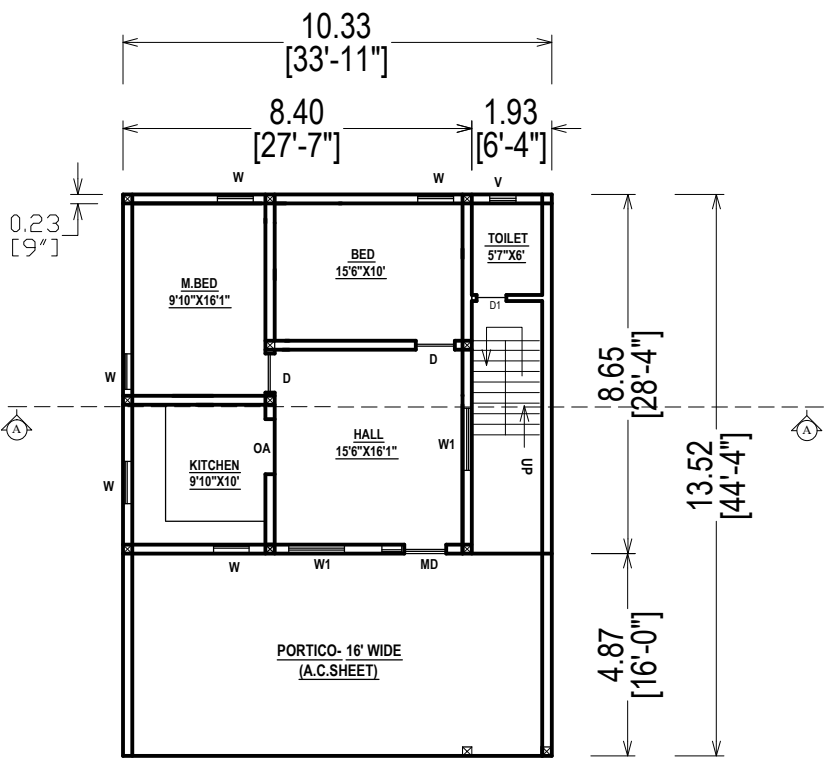



PLAN SHOWING THE PROPOSED CONSTRUCTION OF A REINFORCED CEMENT CONCRETE (R.C.C)
CUM A.C.SHEET ROOF RESIDENTIAL BUILDING IN S.F.NO: 562/4A2A, NEW S.F. NO: 562/4A2A6,
PATTA NO: 4409, AT VADAKATHIYANUR, MALLIKUNDAM-POST, MALLKUNDAM VILLAGE PANCHAYAT,
MECHERI UNION, METTUR-TK, SALEM-DT.,

APPLICANT : Sri. K. BALAJI.
S/O, KARUPPANNAN.,

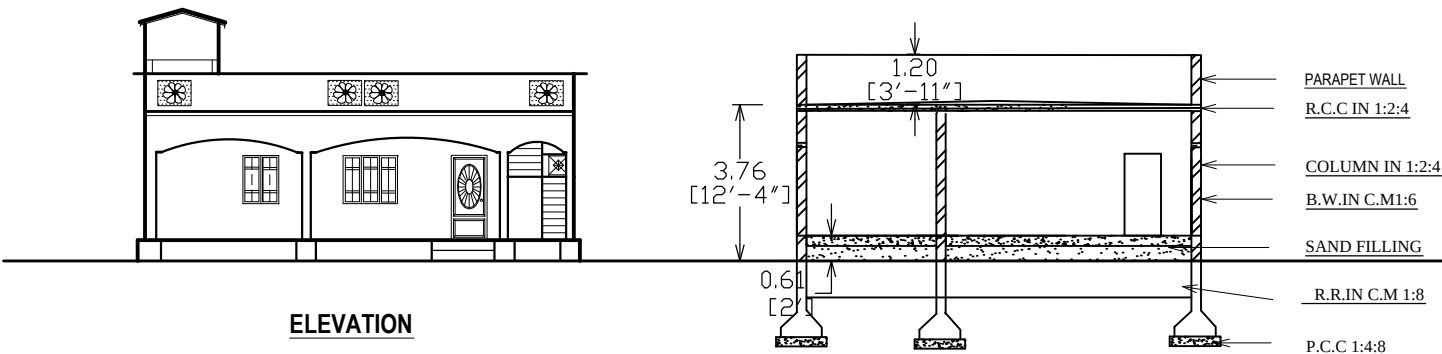

PLAN
FACED TO EAST

SCALE 1:100

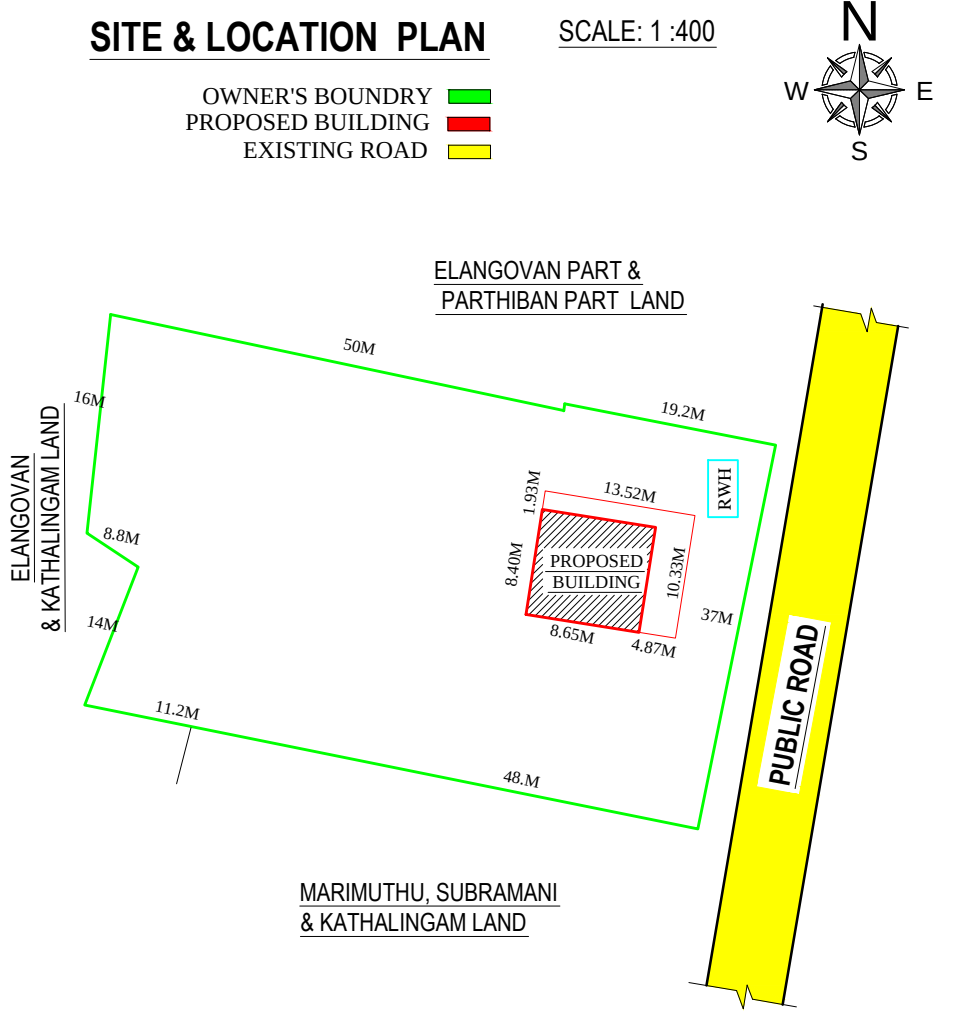

Solar Energy
Not To Scale

RAIN WATER HARVESTING TANK

APPLICANT :-

Sri. K. BALAJI

Sri. K. BALAJI
S/O, KARUPPANNAN.,

JOINERY DETAILS

MD	MAIN DOOR	3'06" X 7'00"	D	DOOR	3'00" X 7'00"
D1	DOOR	2'06" X 7'00"	W1	WINDOW	5'00" X 4'00"
W	WINDOW	3'00" X 4'00"	V	VENTI'R	2'00" X 1'06"
W2	WINDOW	1'06" X 7'00"	OA	ARCH	4'00" X 7'00"

AREA DETAILS

SI	DETAILS	SQ.FT	SQ.M
1.	TOTAL LAND AREA (51.25 CENT)	22345.00	2076.67
2.	BUILDING PLINTH AREA	782.00	72.62
3.	(+) PORTICO & STAIR AREA	720.74	66.98
4.	TOTAL BUILDING AREA (2 + 3)	1502.74	139.66
5.	CARPET AREA	1295.00	120.36

REGISTERED ENGINEER :-

Er. T. BALAMURUGAN

Er.T.BALAMURUGAN.
REGISTERED ENGINEER (Grade-1)
& Consulting Civil Engineer,
Taj Cosultants & Contractors,
Salem main road, MECHERI-636 453.
Cell: 98947 53044, 82200 22666
Email: tajbalu@gmail.com.