
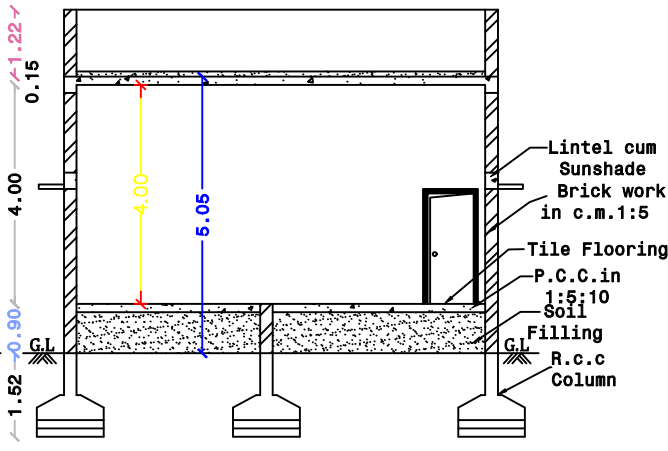
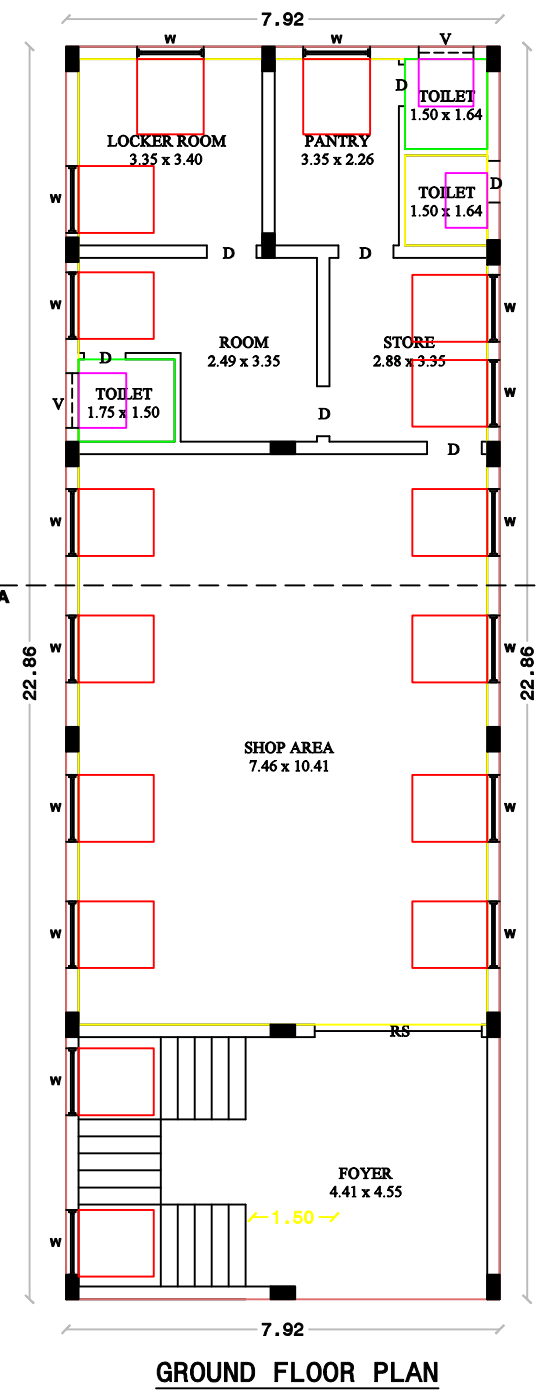
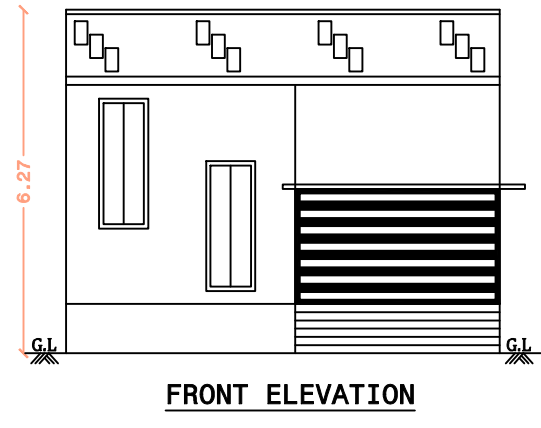


PLAN SHOWING THE PROPOSED CONSTRUCTION OF A
RCC ROOF COMMERCIAL BUILDING IN GROUND FLOOR
AT S.F.NO: 57/5K1, 5K2, 6N1, 6N2, PATTA No-309,
KAMALAPURAM VILLAGE & PANCHAYAT,
OMALUR TALUK, SALEM DISTRICT.

APPLICANT NAME:
Mrs.K.SUNDARAMMAL w/o Mr.KOLANDHAI.


SITE PLAN
Scale-1:150

DELHI BADHUSHA PROPERTY

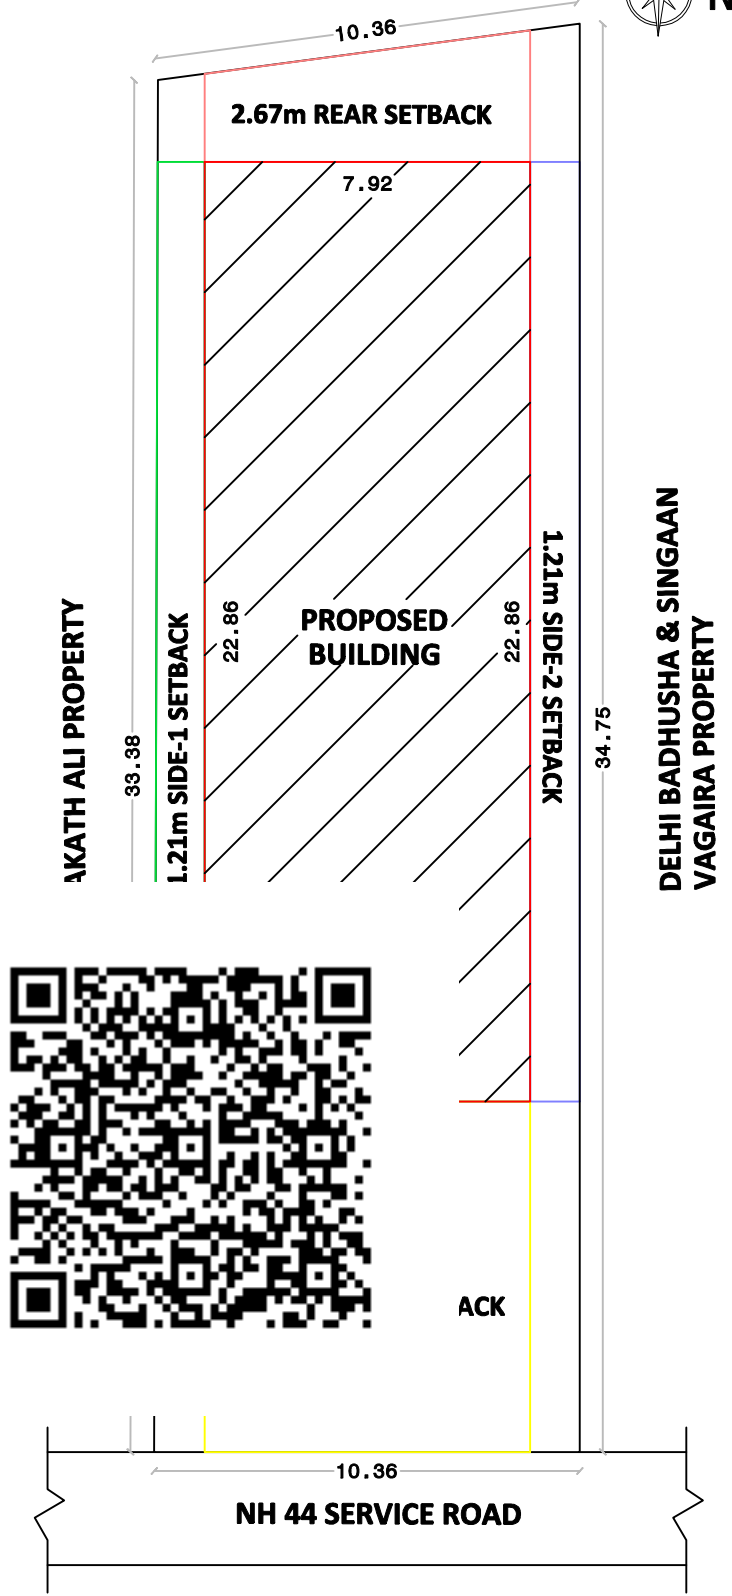


SECTION A-A



AREA DETAILS			
AREA OF THE SITE :-			
TOTAL LAND AREA	352.98 S.M	3799.50 S.FT	
COMMERCIAL BUILDING AREA :-			
GROUND FLOOR (EXISTING)	181.15 S.M	1950.00 S.FT	
REMAINING AREA	171.83 S.M	1849.50 S.FT	

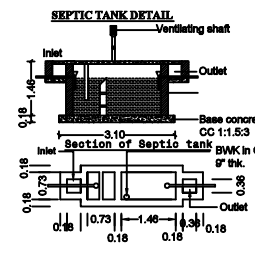

JOINERY DETAILS :-	
DESCRIPTION	SIZE IN M
DOOR - D1	1.00 X 2.13
DOOR - D2	0.91 X 2.13
DOOR - D3	0.76 X 2.13
WINDOW - W	1.22 X 1.62
OPEN - O	1.22 X 2.13
VENTILATOR - V	1.22 X 1.00

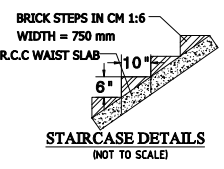


STAIRCASE DETAILS	
TREAD	300mm
RISER	150mm
WIDTH	750mm

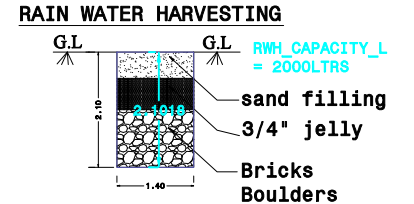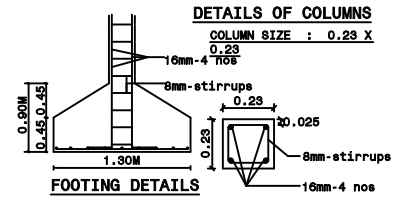

OFFICE USE:

KEY PLAN
Not to Scale

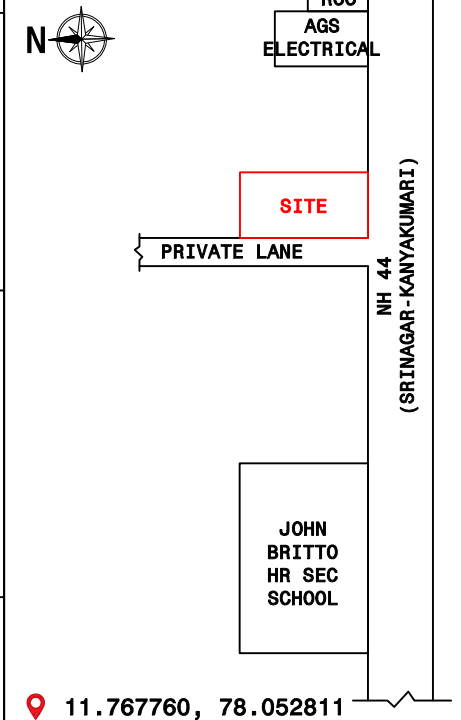

11.767760, 78.052811

APPLICANT:

ENGINEER:

Er. P. PRABU, B.E., L.B.S., L.P.A.,
SCMC REGISTERED ENGINEER No: 233/21-26
SLPA REGISTERED ENGINEER No: 18/24-29
P.K. CONSTRUCTIONS
83, Jothi Talkies West Street,
Ammamet, SALEM-636 003.
Ph 96004 66884, 94866 14843