


AREA DETAILS:		
DESCRIPTION	SQ.FT	SQ.M
AS AT SITE	58100.32	5397.65
AS PER DOC	58100.32	5397.65
FMB OR PLR	58100.32	5397.65
CONSTRUCTION AREA	2474.85	229.92
GROUND FLOOR	1935.00	179.76
OPEN SPACE	539.85	50.15

JOINERY DETAILS:		
DESCRIPTION	FEET	METER
MAIN DOOR MD	3'6"X7'0"	1.07X2.13
DOOD D	3'3"X7'0"	1.00X2.13
DOOR D1	2'6"X7'0"	0.76X2.13
DOOR D2	2'6"X7'0"	0.76X2.13
OPEN O	3'0"X7'0"	0.91X2.13
WINDOW W	5'0"X4'6"	1.52X1.37
WINDOW W1	3'0"X4'6"	0.91X1.37
WINDOW W2	3'0"X4'6"	0.91X1.37
VENTILATER V	2'6"X2'0"	0.76X0.60

COLOR INDEX :		
SITE BOUNDARY SHOWN IN		
PRO.BUILDING SHOWN IN		
ROAD SHOWN IN		

ALL DIMENSIONS ARE IN "METER"

APPLICANT SIGN :

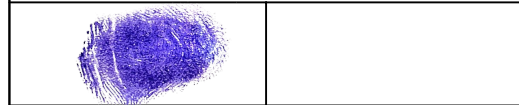

REGISTERED ENGINEER :




Er.S.Senthilkumar (BE Civil),
Registered Engineer Grade - II(SWP),
5/554, Nadukaradu, Nattamangalam,
Amanikondalampatti Panchayat,
Panamarathupatti Union,
Salem - 636010. Cell : 8056356469

OFFICE USE :




PLAN SHOWING THE PROPOSED CONSTRUCTION OF R.C.C TERRACED ROOF GROUND FLOOR RESIDENTIAL BUILDING IN S.F.NO : 35/1A, PATTA NO : 146, KORATHUPATTI VILLAGE & PANCHAYAT, AYOTHIYAPATTINAM UNION, SALEM TALUK, SALEM DISTRICT.

APPLICANT : Mr.P.SHANMUGAVADIVEL., S/O Mr.PALANIVEL.

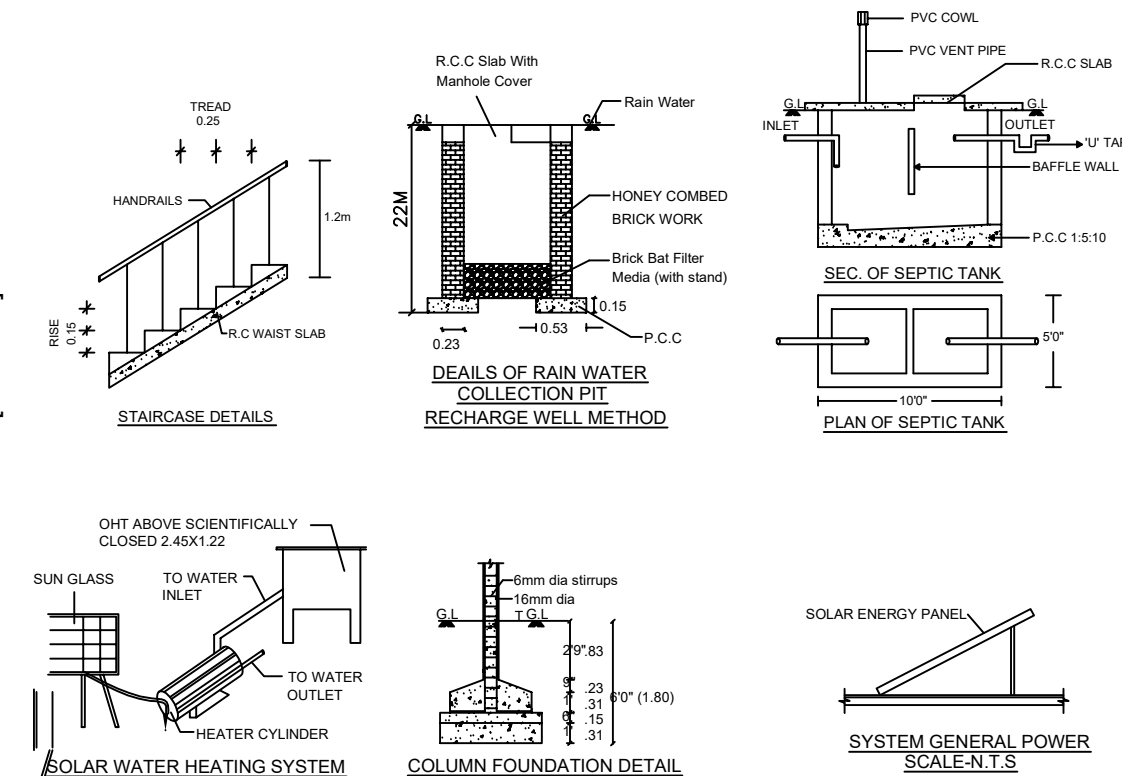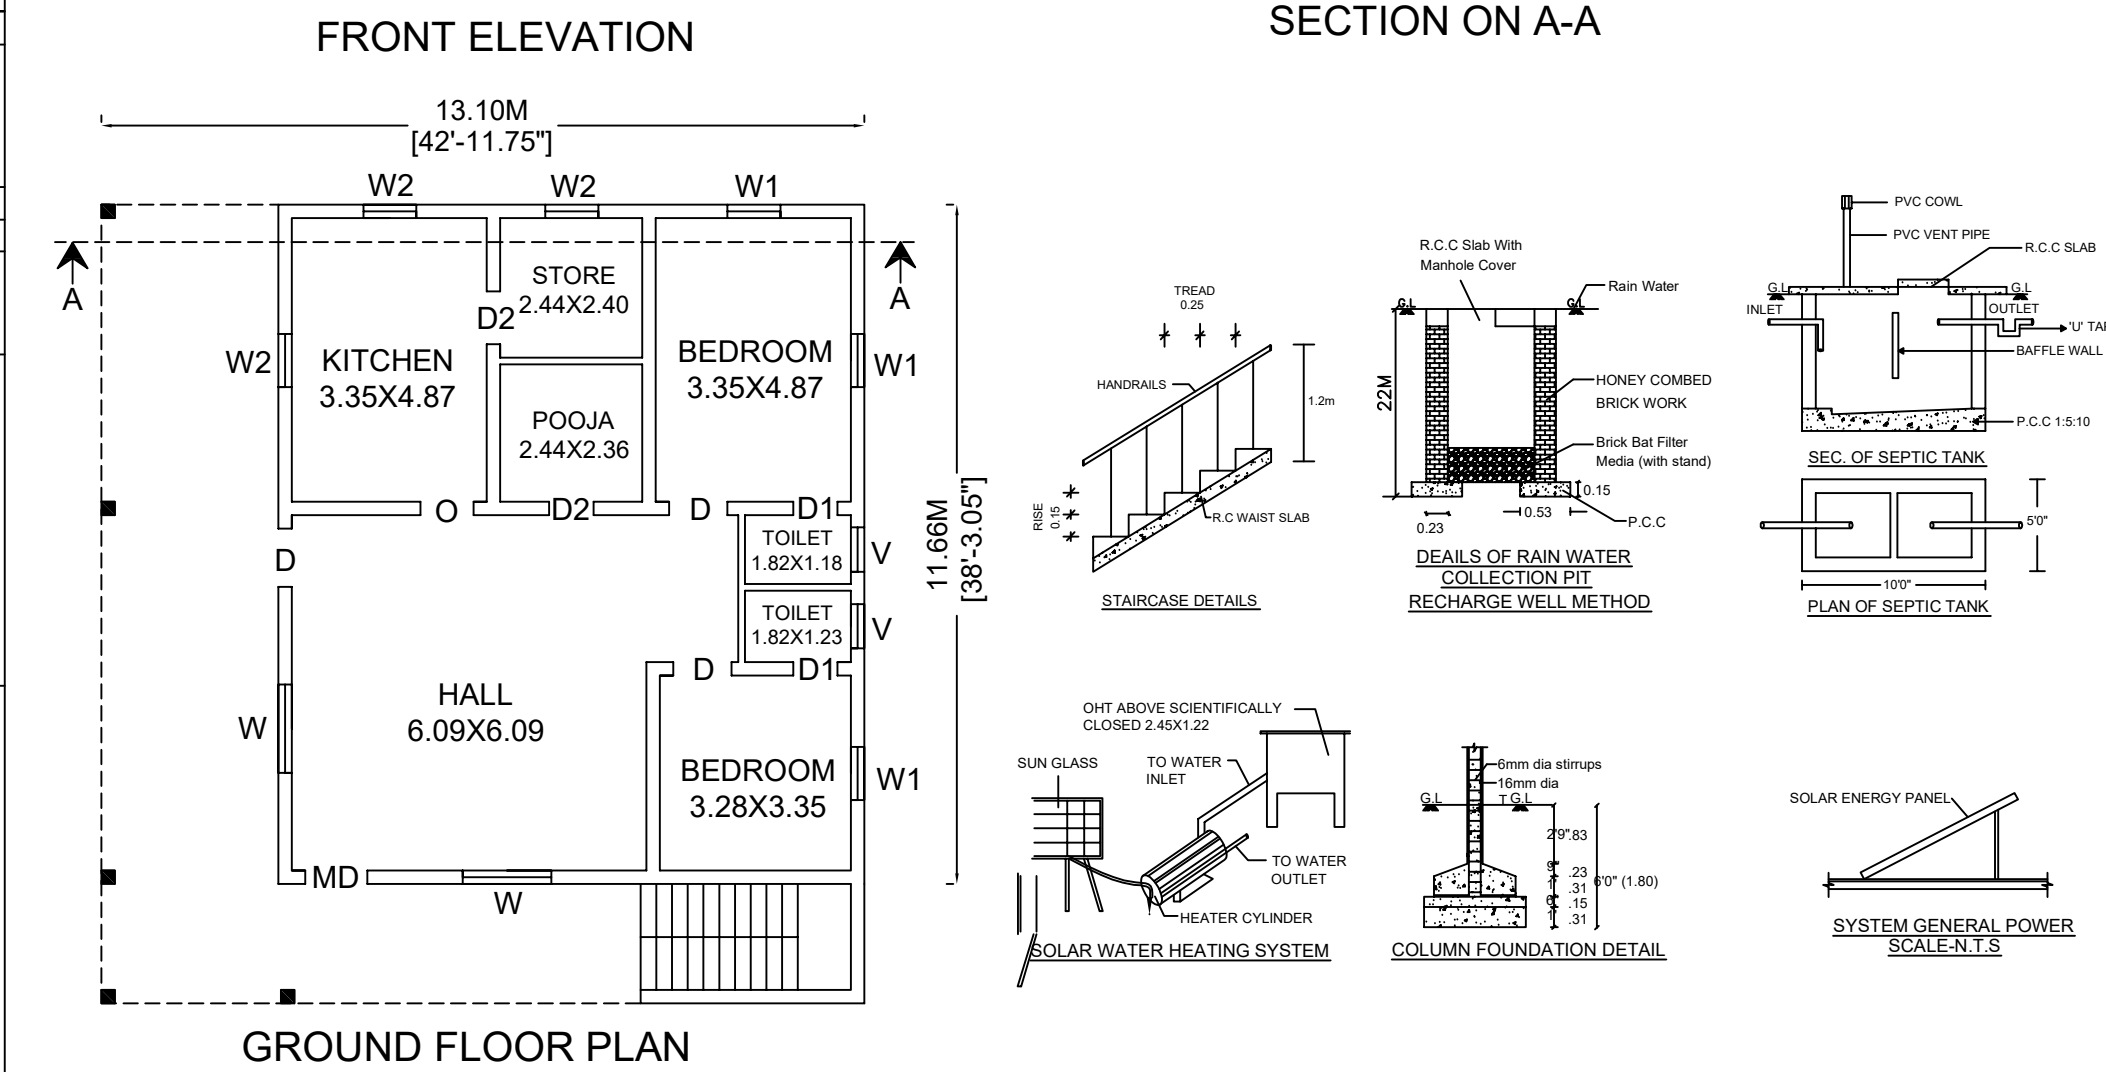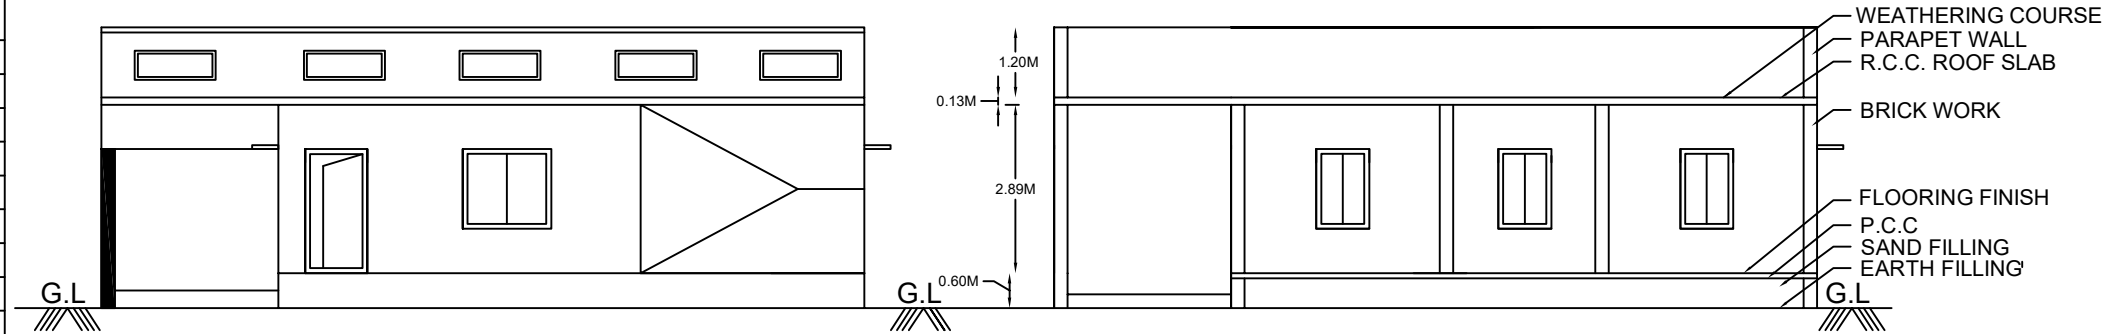


SITE PLAN
NOT TO SCALE

S.F.NO : 35/1A2 & 35/2A

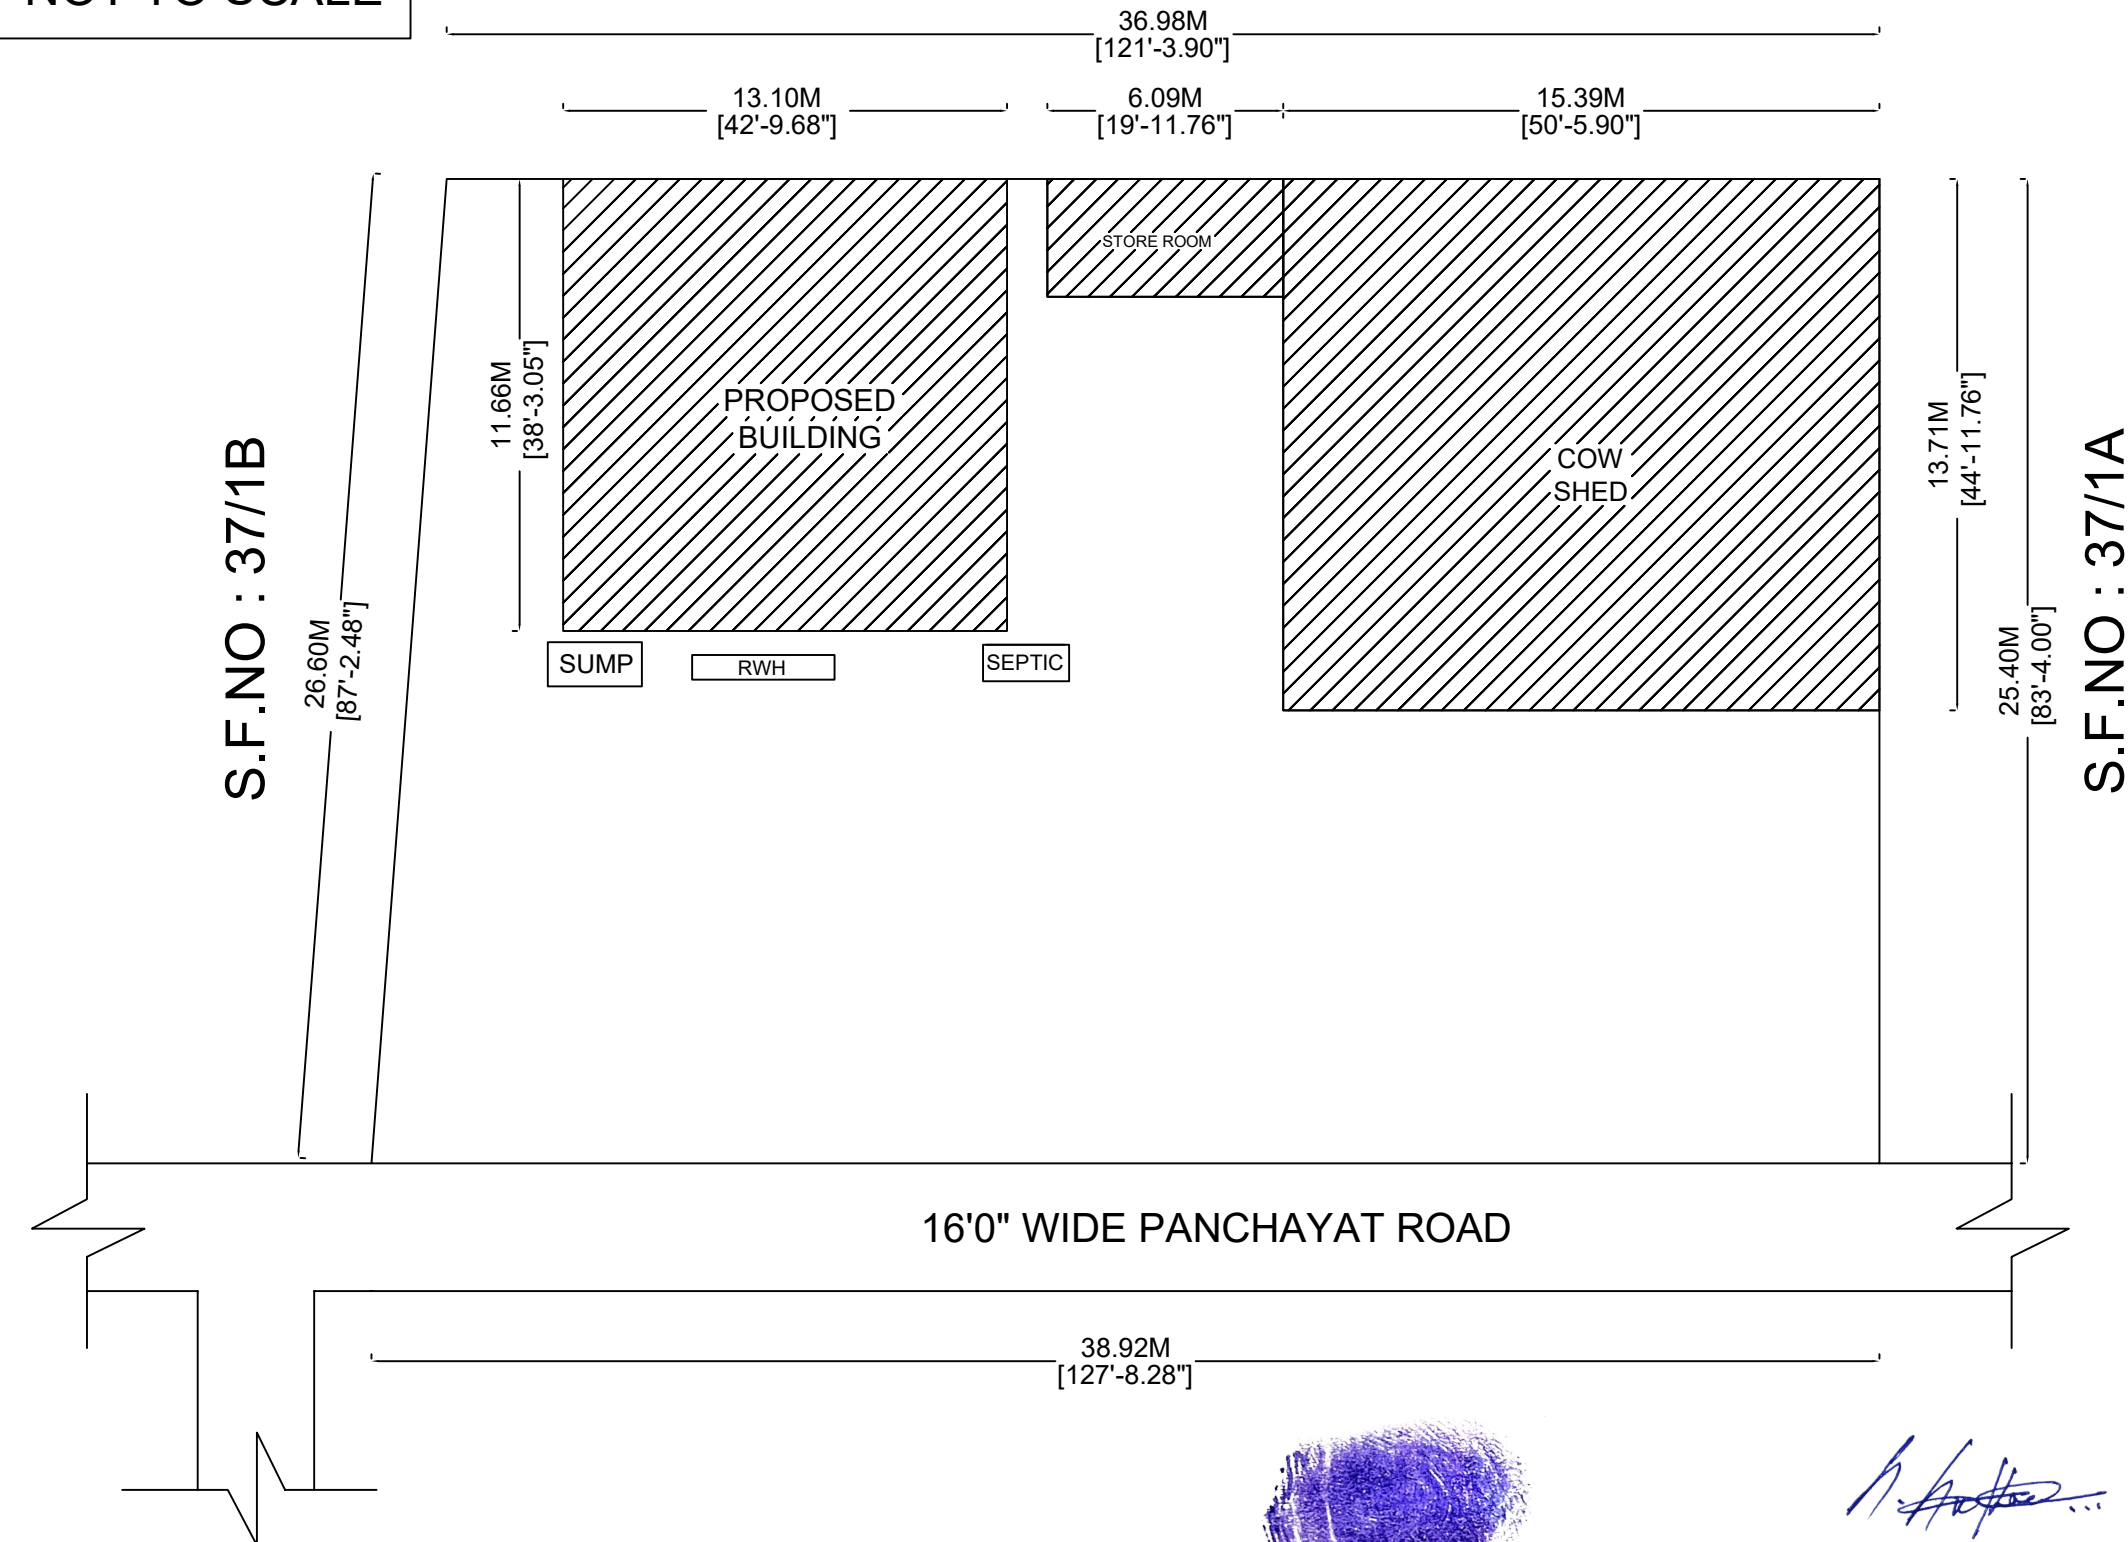

S.F.NO : 37/1A

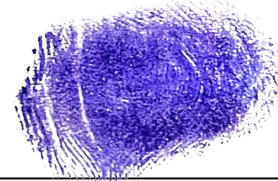

Er.S.Senthilkumar (BE Civil),
Registered Engineer Grade - II(SWP),
5/554, Nadukaradu, Nattamangalam,
Amanikondalampatti Panchayat,
Panamarathupatti Union,
Salem - 636010. Cell : 8056356469