
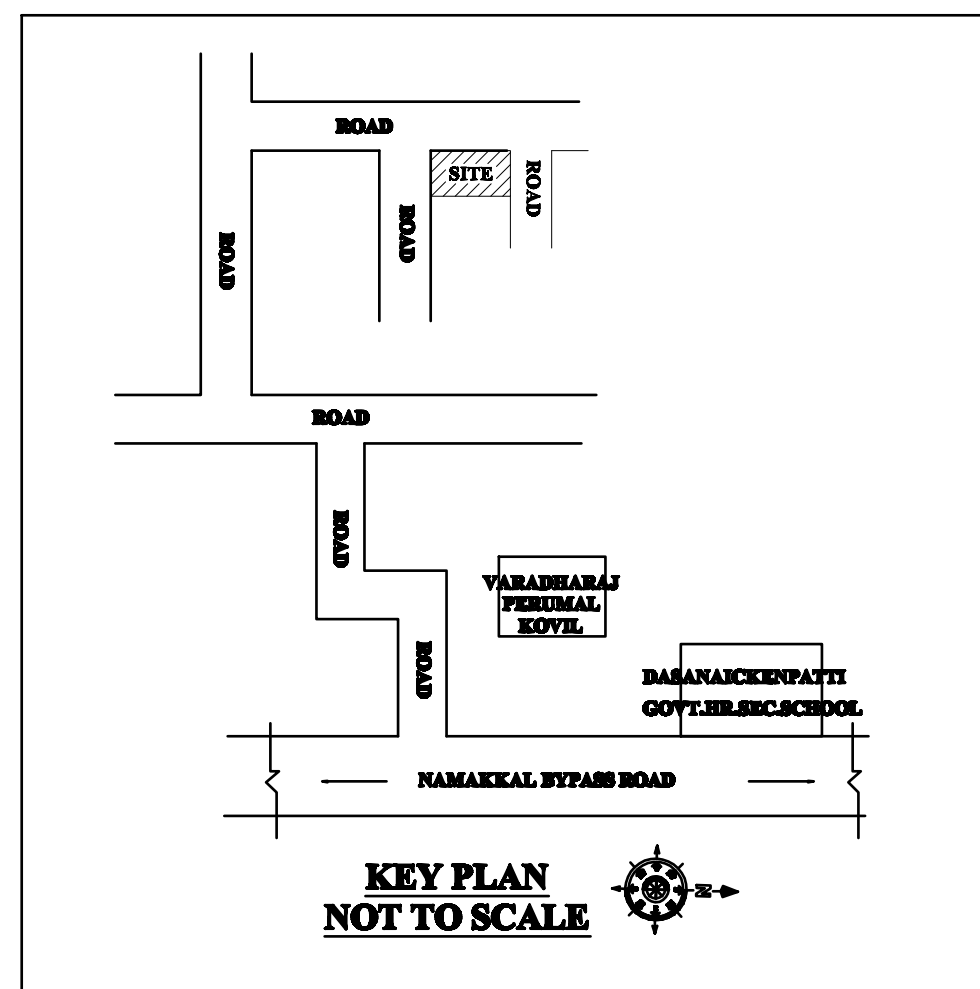
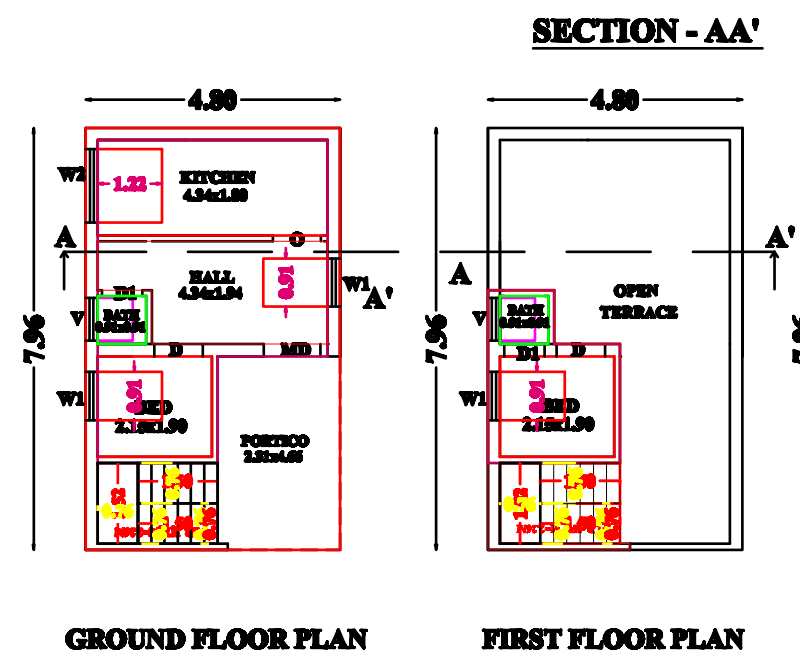


NAME OF THE APPLICANT: Mr.K.P.GANESAN S/o Mr.PERUMAL

JOINERIES DETAILS			
DOOR	D	3'0"x7'0"	0.91x2.13
DOOR	D1	2'6"x7'0"	0.75x2.13
OPEN	O	3'0"x7'0"	0.91x2.13
WINDOW	W1	3'0"x4'0"	0.91x1.22
WINDOW	W2	3'0"x4'0"	0.91x1.22
VENTILATOR	V	2'0"x2'0"	0.61x0.61

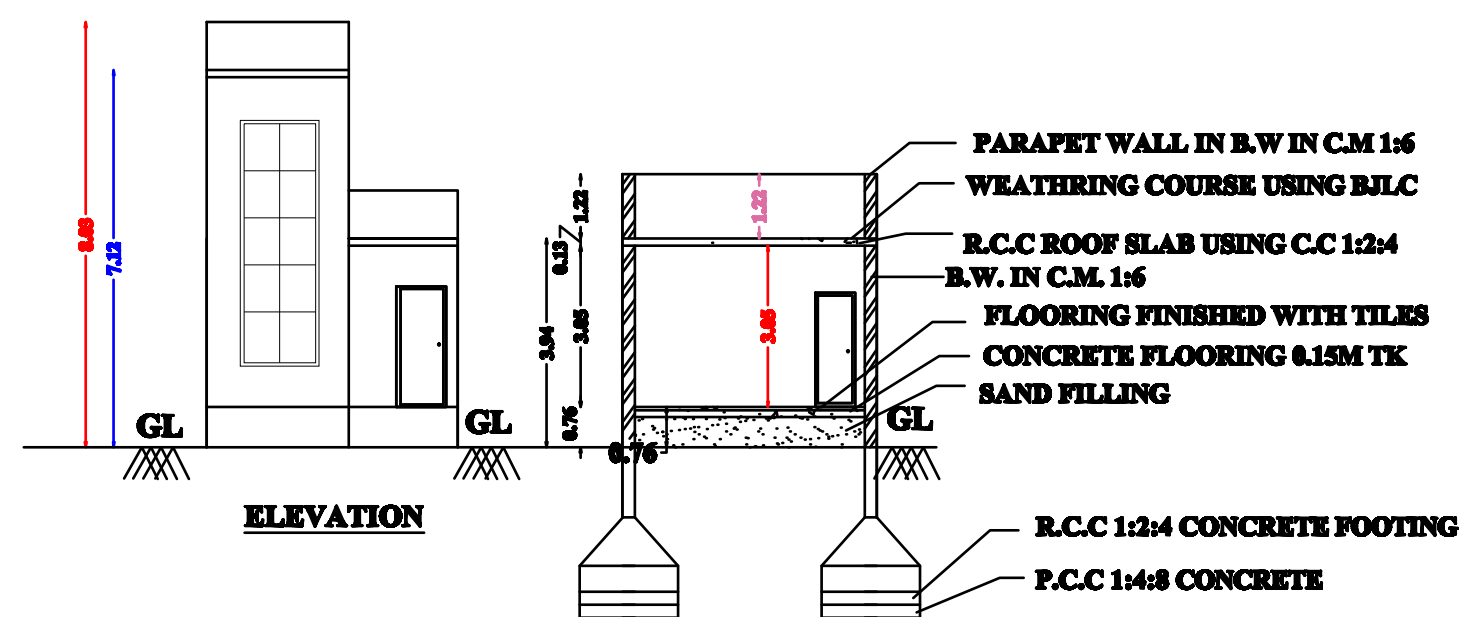



AREA DETAILS				
AREA OF THE SITE	684.00	sft	63.54	sqm
GROUND FLOOR AREA	411.40	sft	38.22	sqm
FIRST FLOOR AREA	117.97	sft	10.96	sqm
TOTAL AREA	529.37	sft	49.18	sqm
OPEN AREA	272.60	sft	25.33	sqm

FSI -	411.40	- 0.60
	<u>684.00</u>	

PLOT COVERAGE - 60.15%

ALL DIMENSIONS ARE IN METER, SCALE 1:100

**SITE BOUNDARY SHOWN IN GREEN PROPOSED
CONSTRUCTION SHOWN IN RED
EXISTING ROAD SHOWN IN YELLOW**

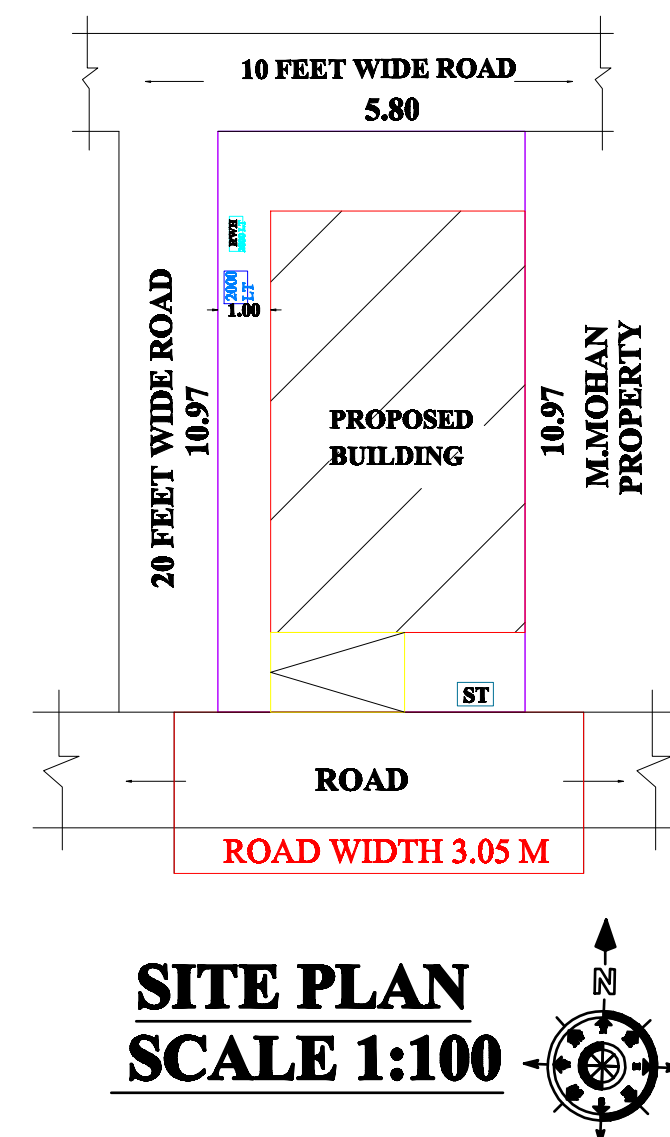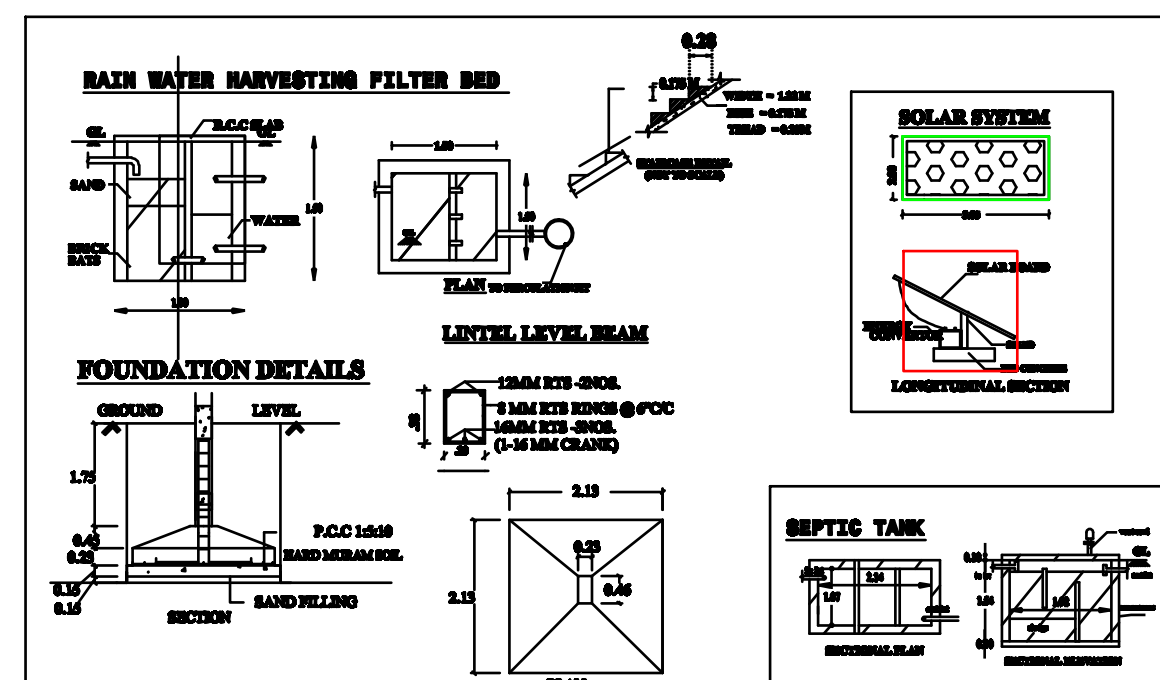**APPLICANT**

ENGINEER

Er. M. PRADEEP, B.E.
EXCELLENT PLANNERS
 2/196, Nadar Street,
 Maramangalathupatti,
SALEM - 30. Cell: 9524042372
LBS Reg No: 044/LS/2024/00370